



REV	DESCRIPTION	DATE

PROJECT TITLE:
**280 FORE STREET
 3rd FLOOR TENANT FIT-UP**
 PORTLAND, MAINE

CURRENT ISSUE STATUS:
**ISSUED FOR PERMIT
 9-28-05**

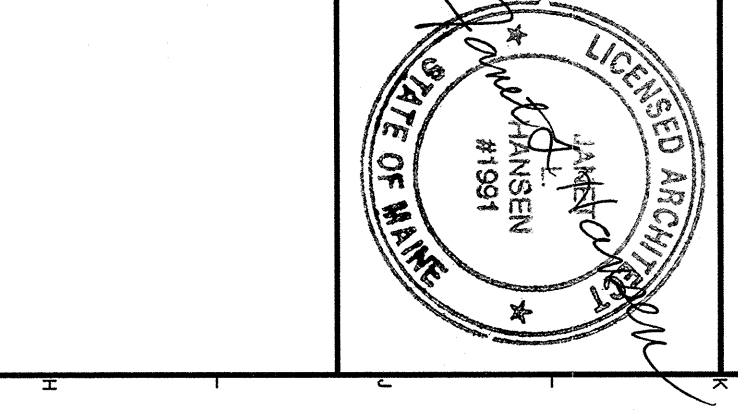

ARCHITECTURE ENGINEERING PLANNING
 SMART
 144 Fore Street/P.O. Box 618
 Portland, Maine 04104
 tel. (207) 772-3846
 fax. (207) 772-1070

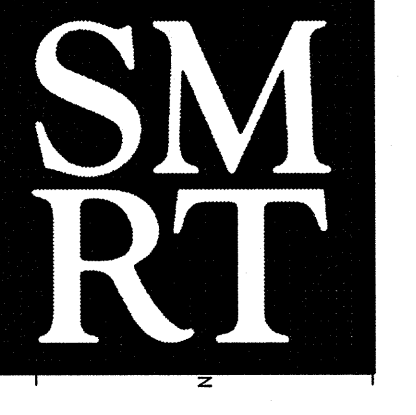

MILWORK DETAILS
 SHEET No. **AE501**

SCALE: AS NOTED
 PROJECT MANAGER: J.H.
 ARCHITECT: M.M.
 DATE OF RECORD: J.H.
 DATE: AE501-05123
 05123