
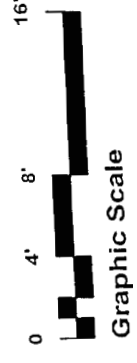


COPY

29 K 005
DEPT. OF BUILDING INSPECTION
CITY OF PORTLAND, ME
FEB 17 2005
RECEIVED


Bak
Newm &
No.

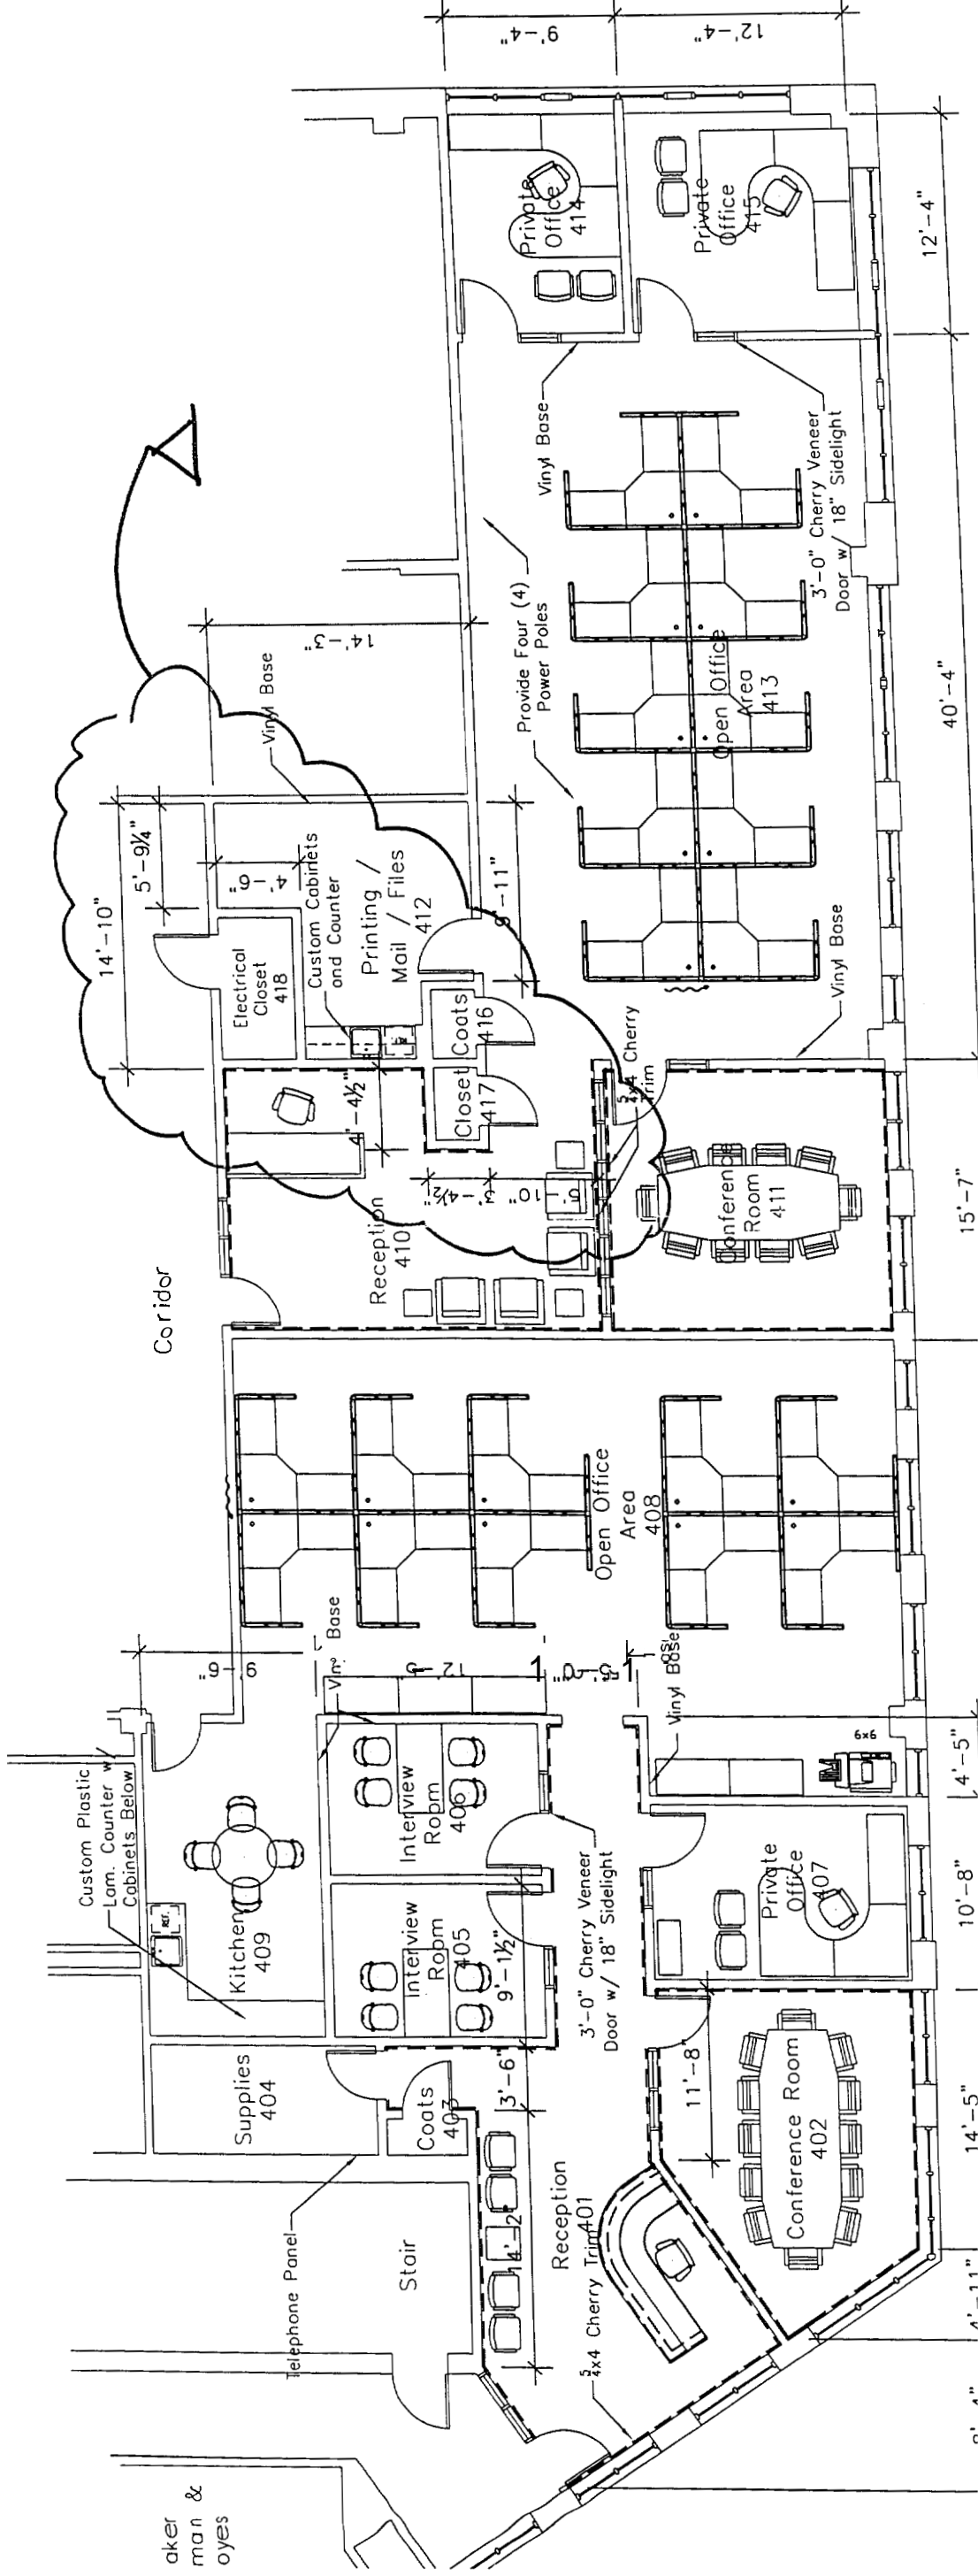


Proposed Floor Plan - Fourth Floor
February 9, 2005

Sapphire Technologies
280 Fore Street
Portland, Maine



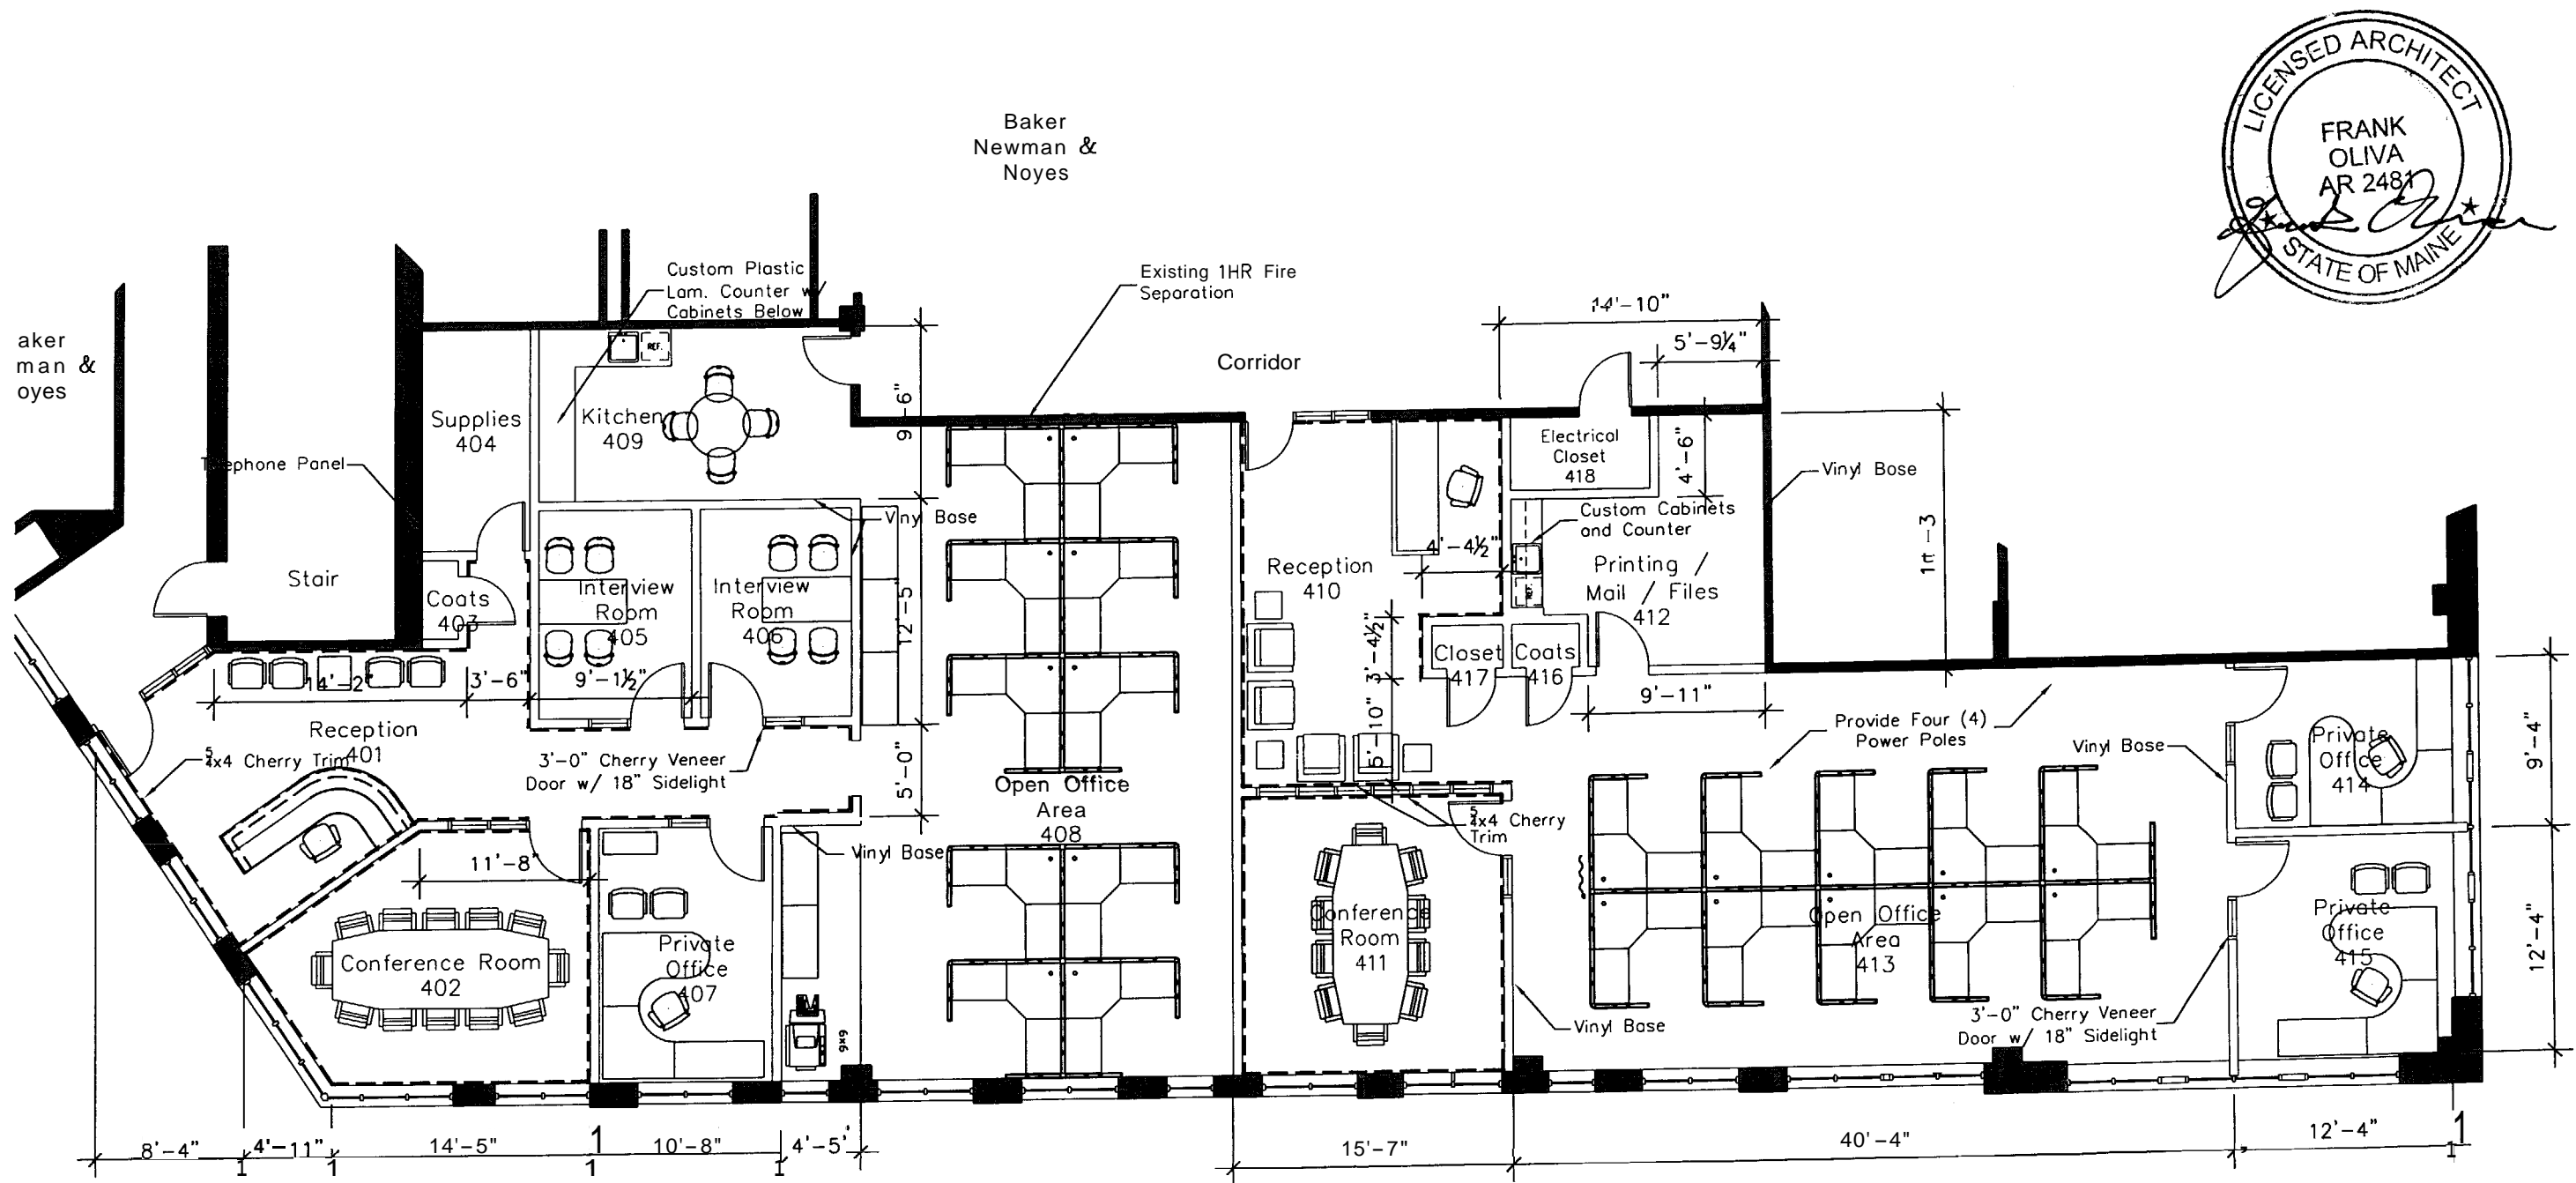

Baker
Newman &
Noyes

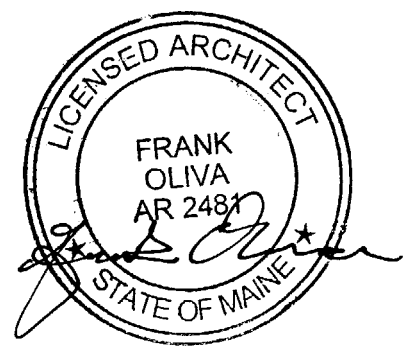


Proposed Floor Plan - Fourth Floor
March 1, 2005


■ Existing Partition
 □ Proposed Partition (see SKA-01)
 0 4' 8'
 Graphic Scale
 DEPT. OF BUILDING INSPECTION
 PORTLAND, ME
 MAR 3 2005
 RECEIVED




Sapphire Technologies
280 Fore Street
Portland, Maine

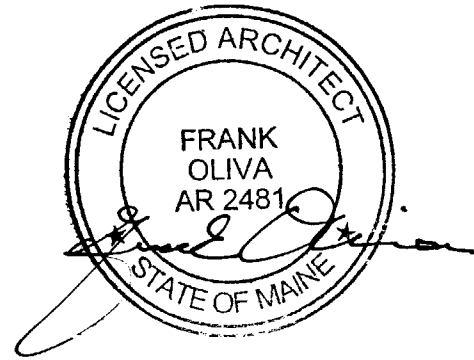

Baker
Newman &
Noyes

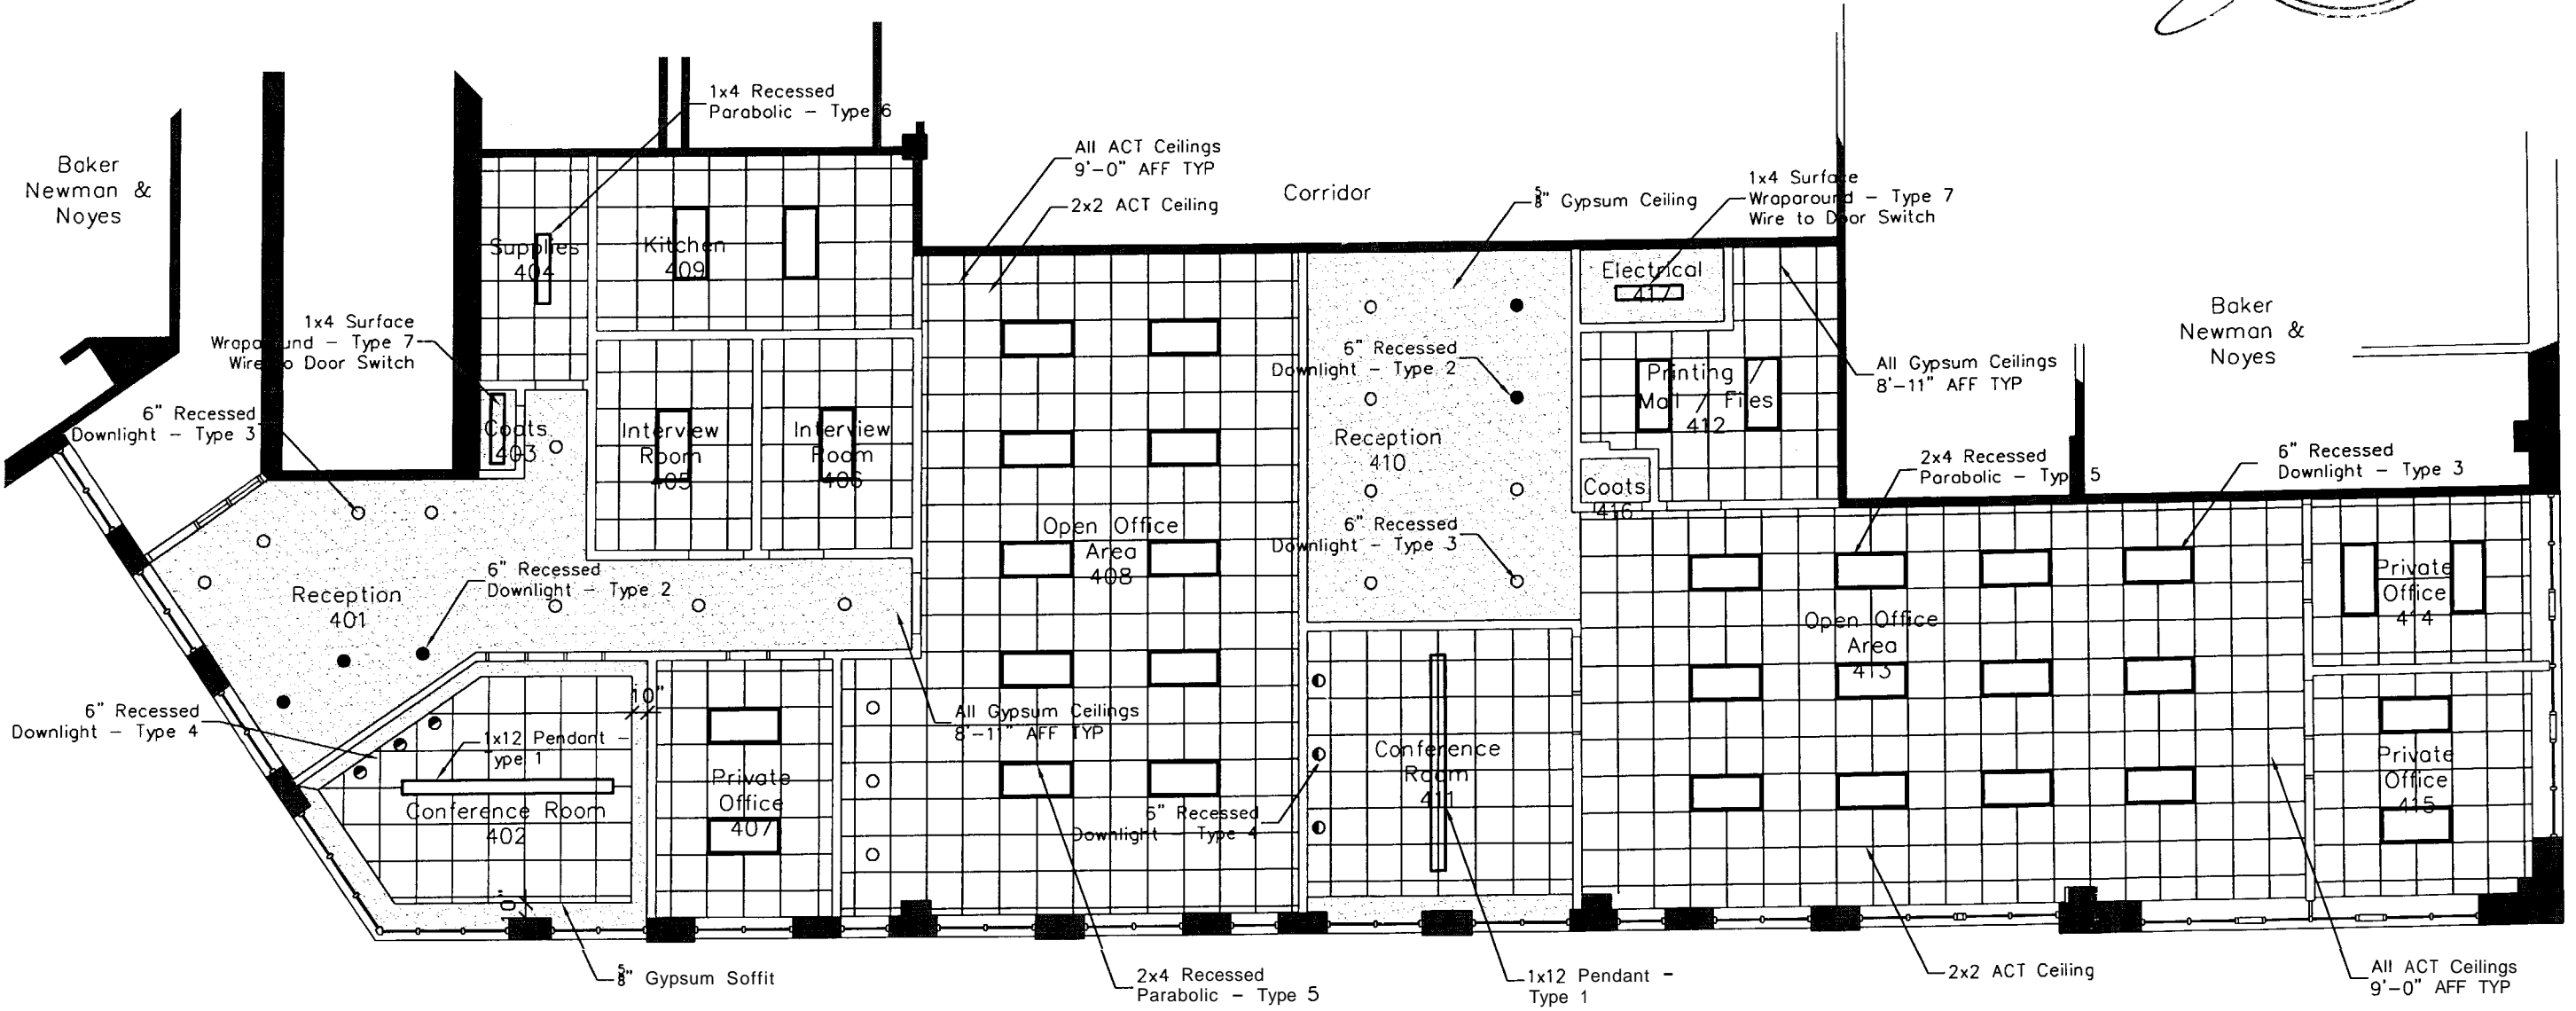

Reflected Ceiling Plan - Fourth Floor
March 1, 2005

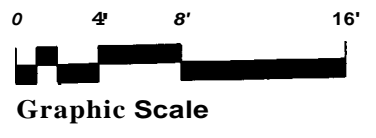

Sapphire Technologies
280 Fore Street
Portland, Maine