

EXISTING DOOR A1
TO BE REMOVED—
WITH RATED DO
DOOR SCHEDULE

S1-6
A-5

EXISTING DOOR TO
REMOVED—REPLACE
RATED DOOR RE: [
SCHEDULE


COMPACT
CARS ONLY


93'-0 13/16"

0'-10 7/16"

-3 15/16"

REQUESTED
VALET LUGGAGE
ENCLOSURE AREA

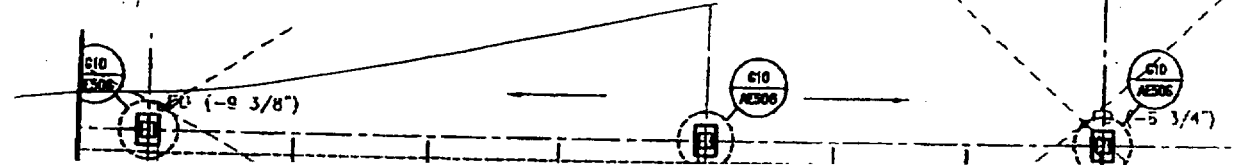

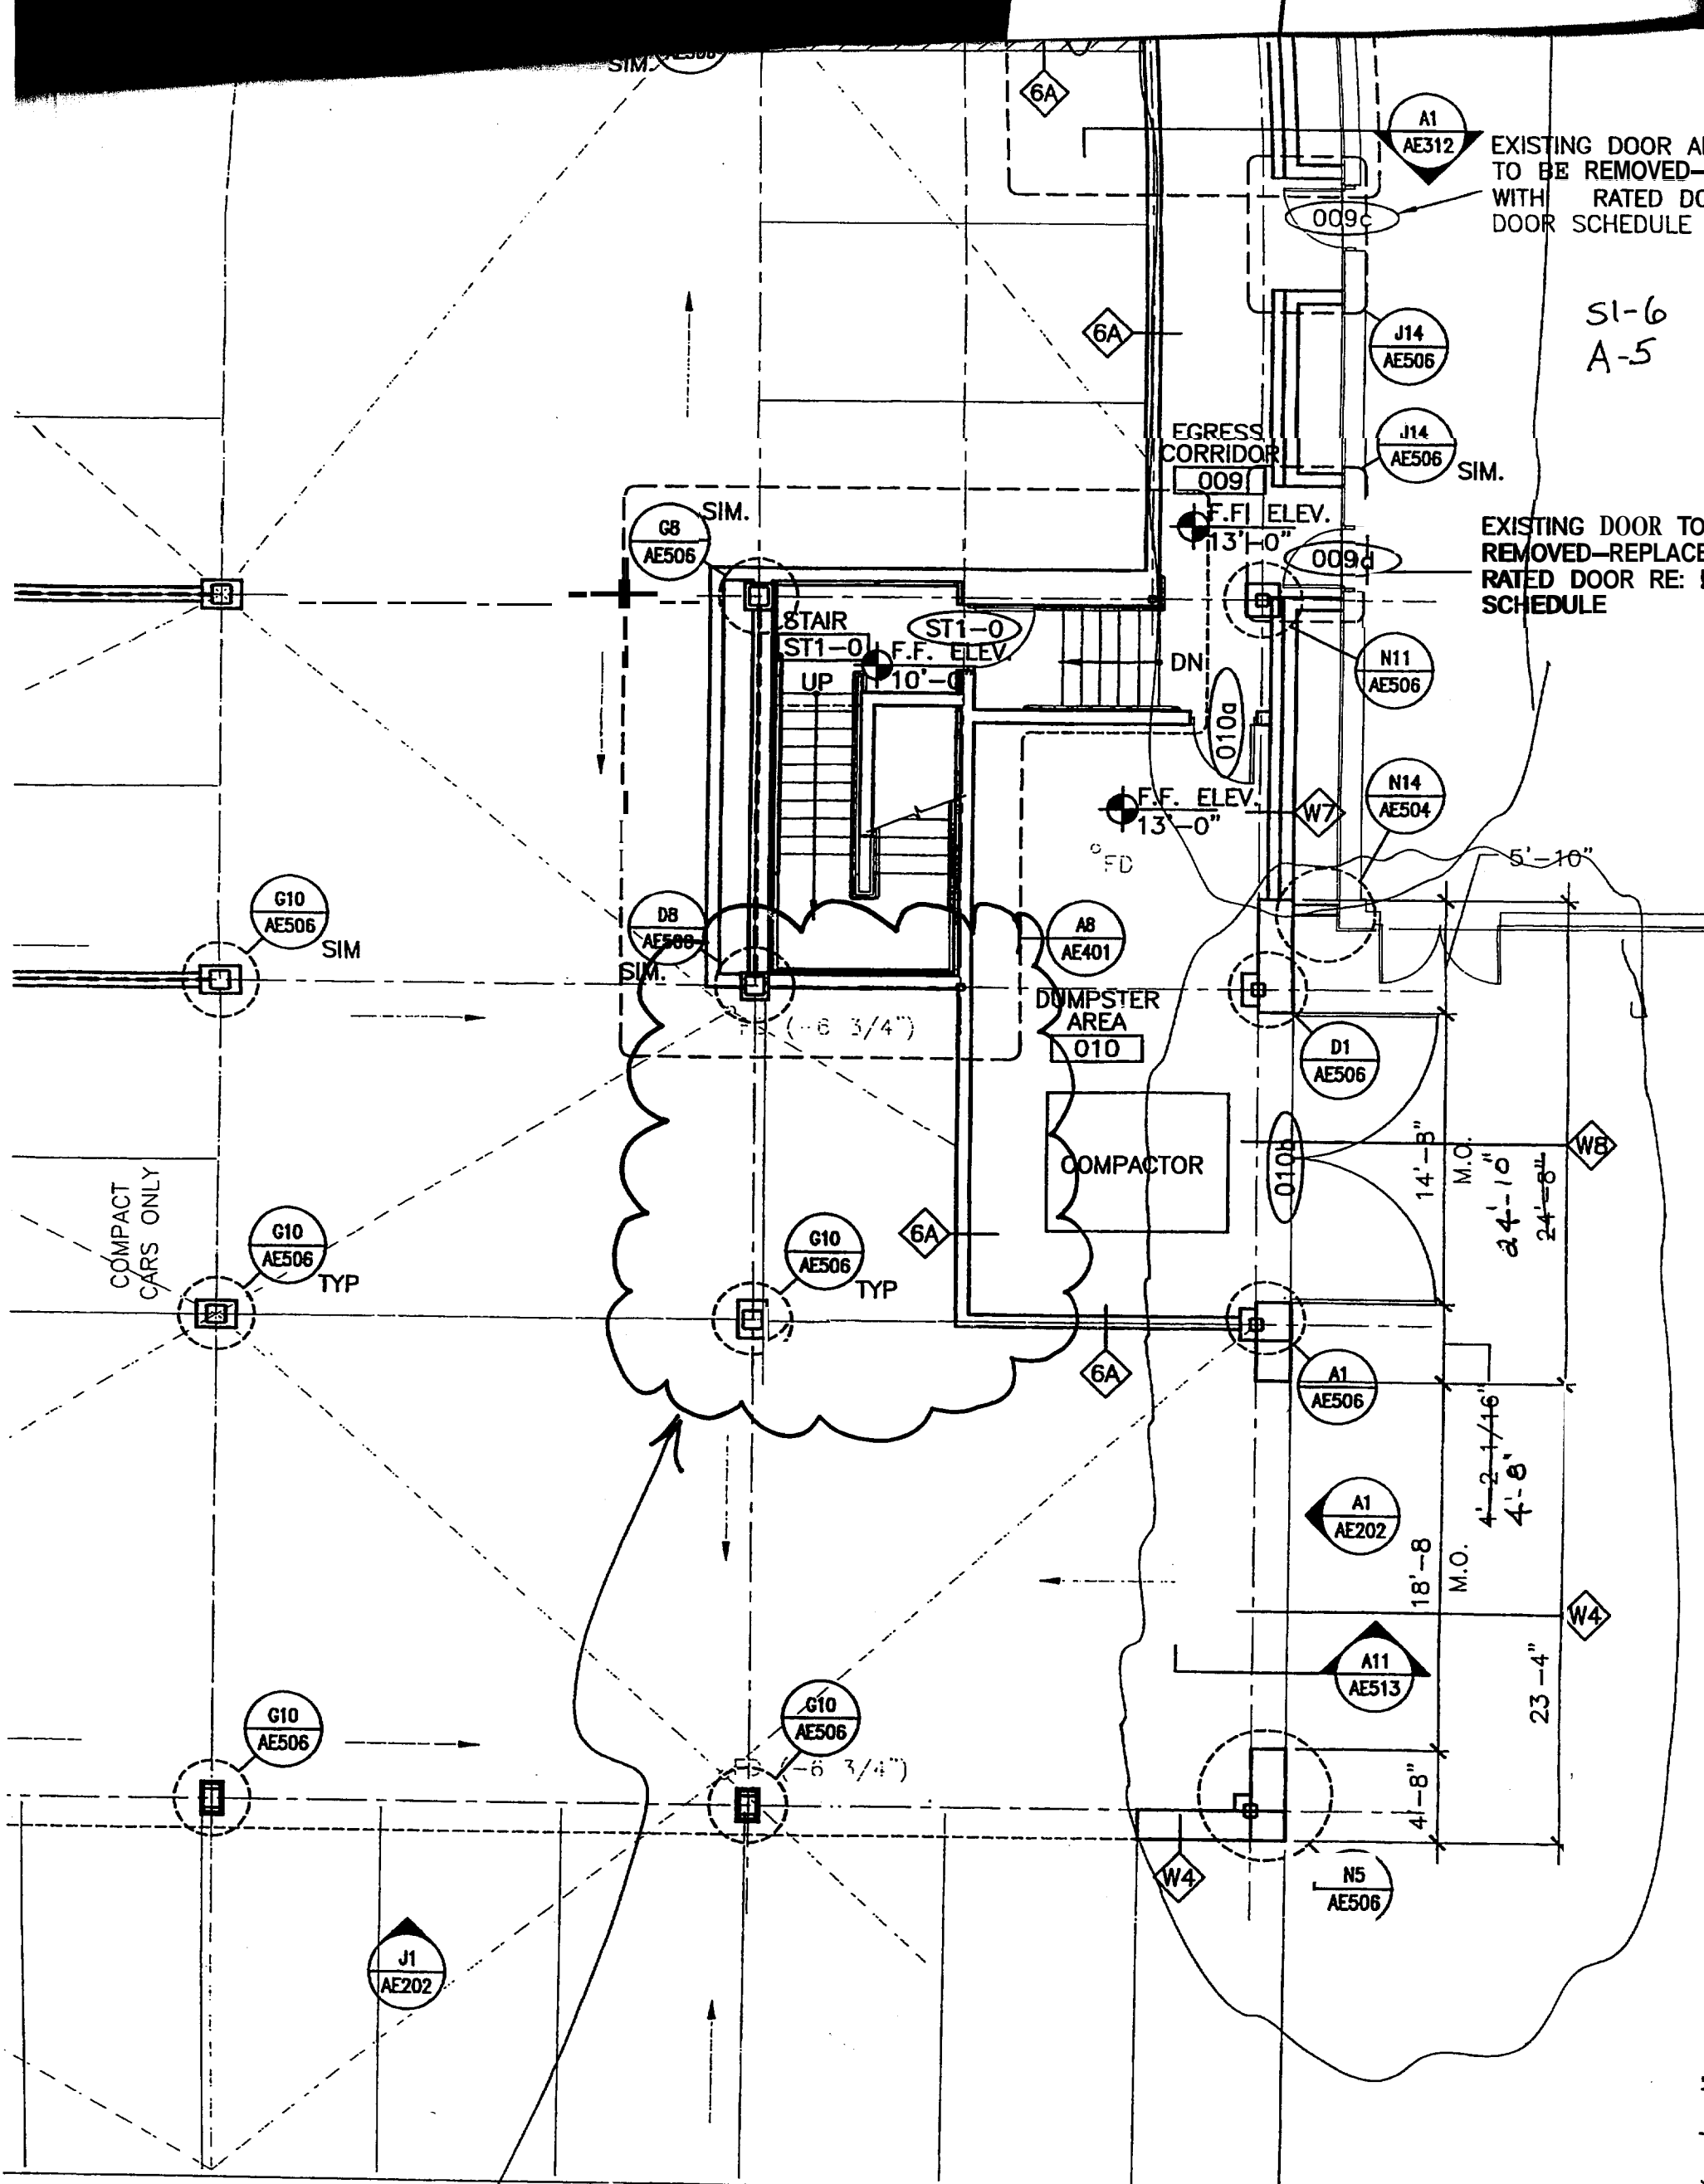

EXISTING DOOR AN TO BE REMOVED-F WITH RATED DOOR SCHEDULE

SI-6
A-5

EXISTING DOOR TO REMOVED-REPLACE RATED DOOR RE: D SCHEDULE

COMPACT CARS ONLY

REQUESTED VALET LUGGAGE ENCLOSURE AREA

93'-0 13/16"

20'-10 7/16"

7'-3 15/16"

G10 AE506 SIM. (-6 3/4")

G10 AE506

G10 AE506 (-5 3/4")

