
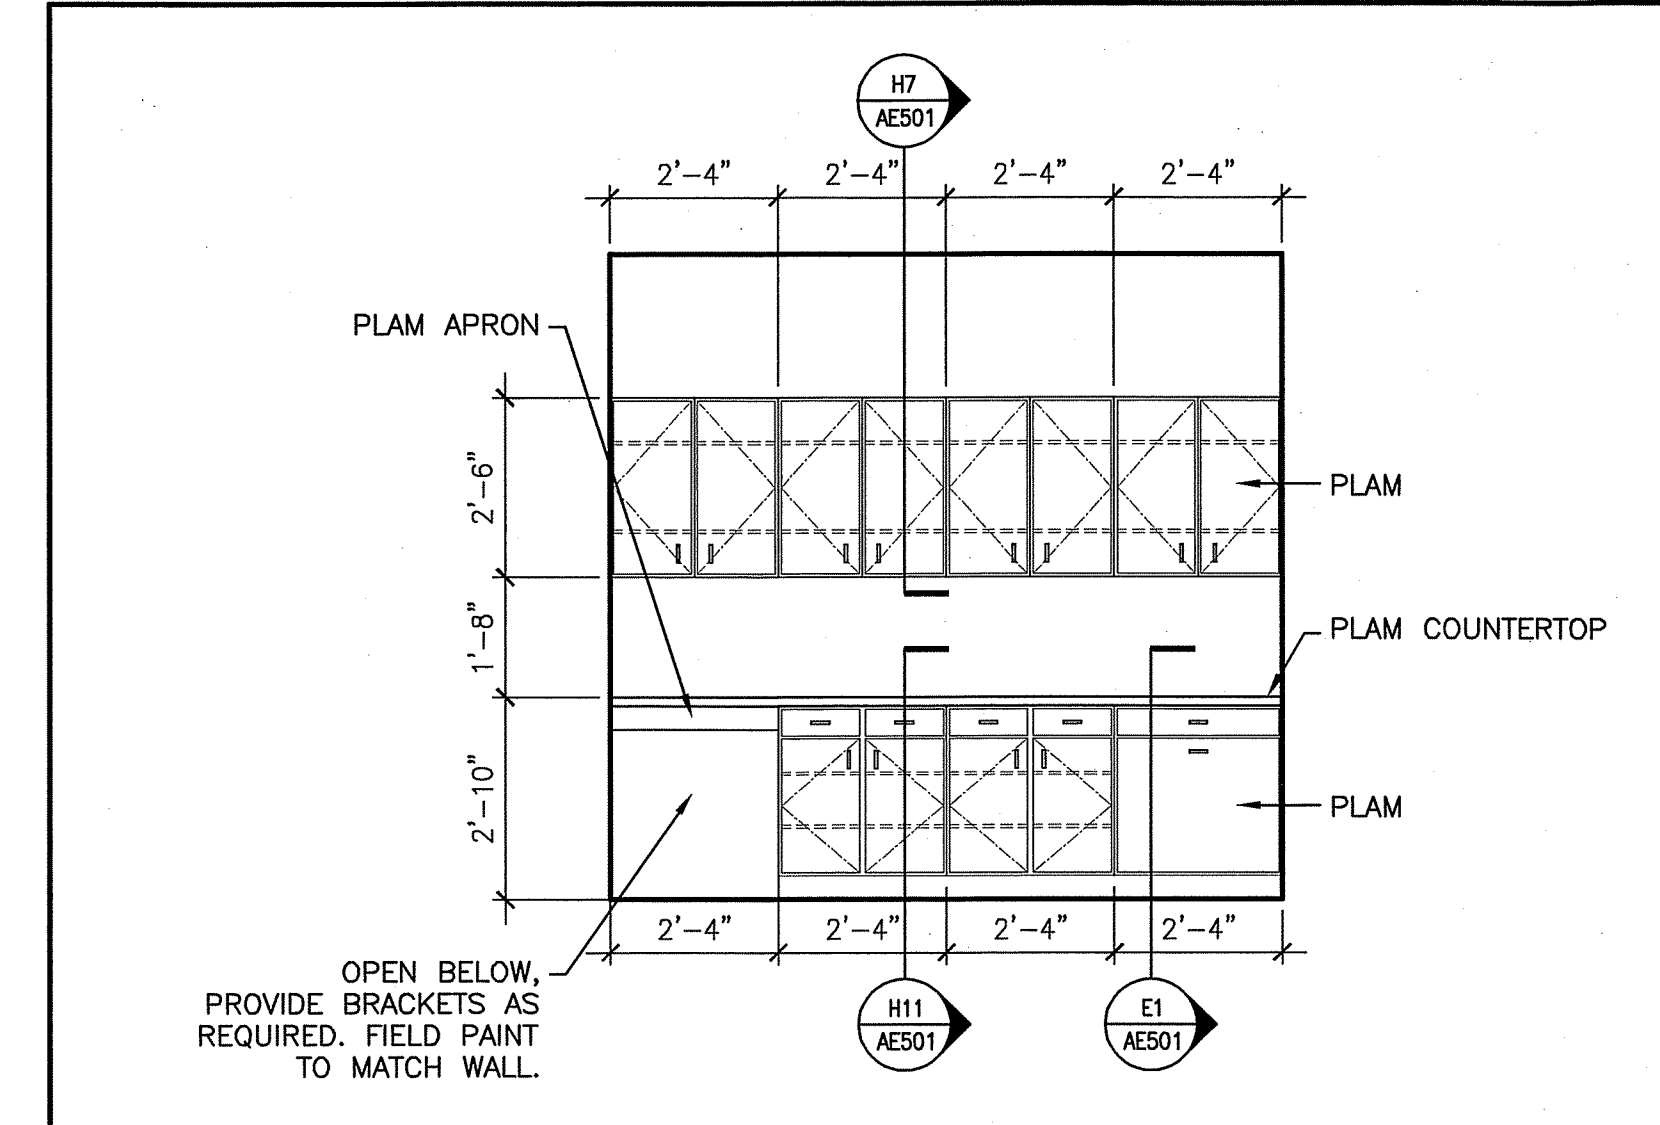


GENERAL NOTE:

- SEE G1001 FOR PROJECT GENERAL NOTES.
- SEE ROOM FINISH SCHEDULES (AE601 & AE602) FOR ADDITIONAL INFORMATION REGARDING TYPES AND LOCATIONS OF FINISHES, INCLUDING DEFINITION OF ABBREVIATIONS.


144 Free Street/P.O. Box 618
Portland, Maine 04104
tel. (207) 772-3846
fax. (207) 772-1070
www.smftrc.com

ARCHITECTURE
ENGINEERING
PLANNING
INTERIOR DESIGN
COMMISSIONING

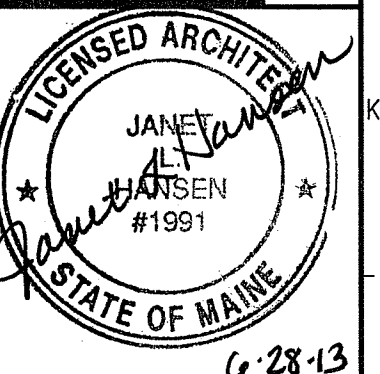


J11 OPEN OFFICE 480

3/8" = 1'-0"

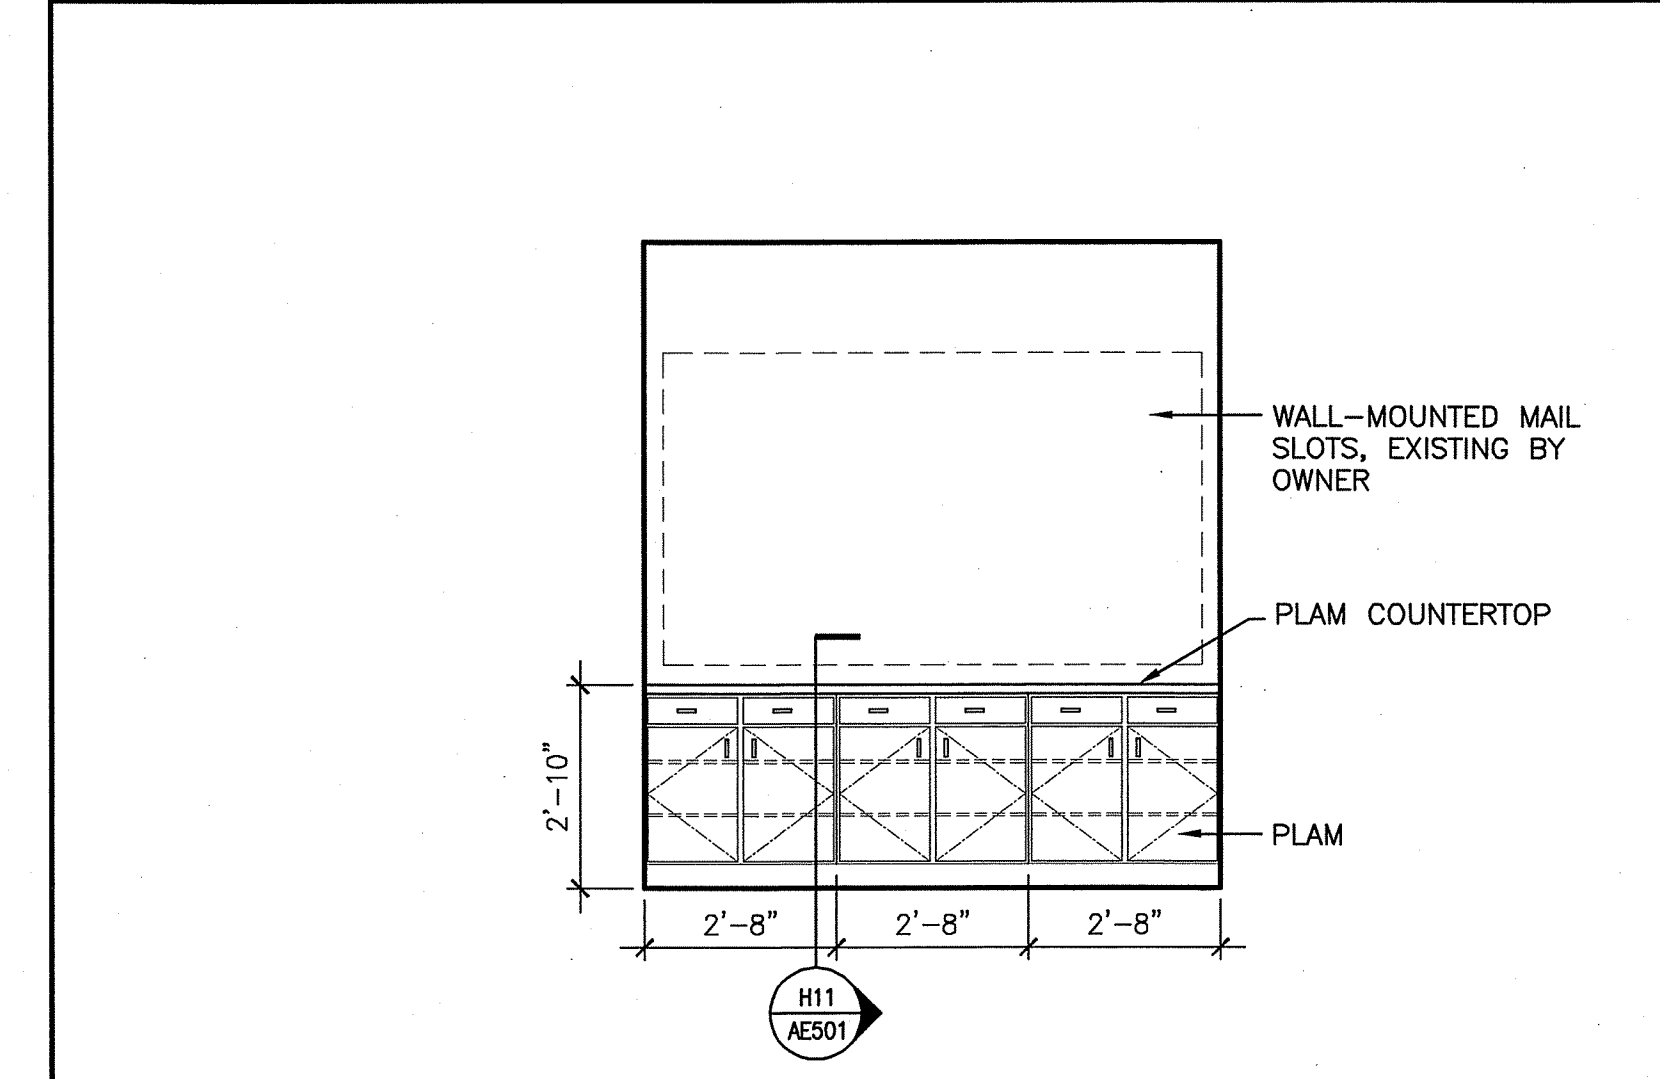


E11 COPY/MAIL 527

3/8" = 1'-0"

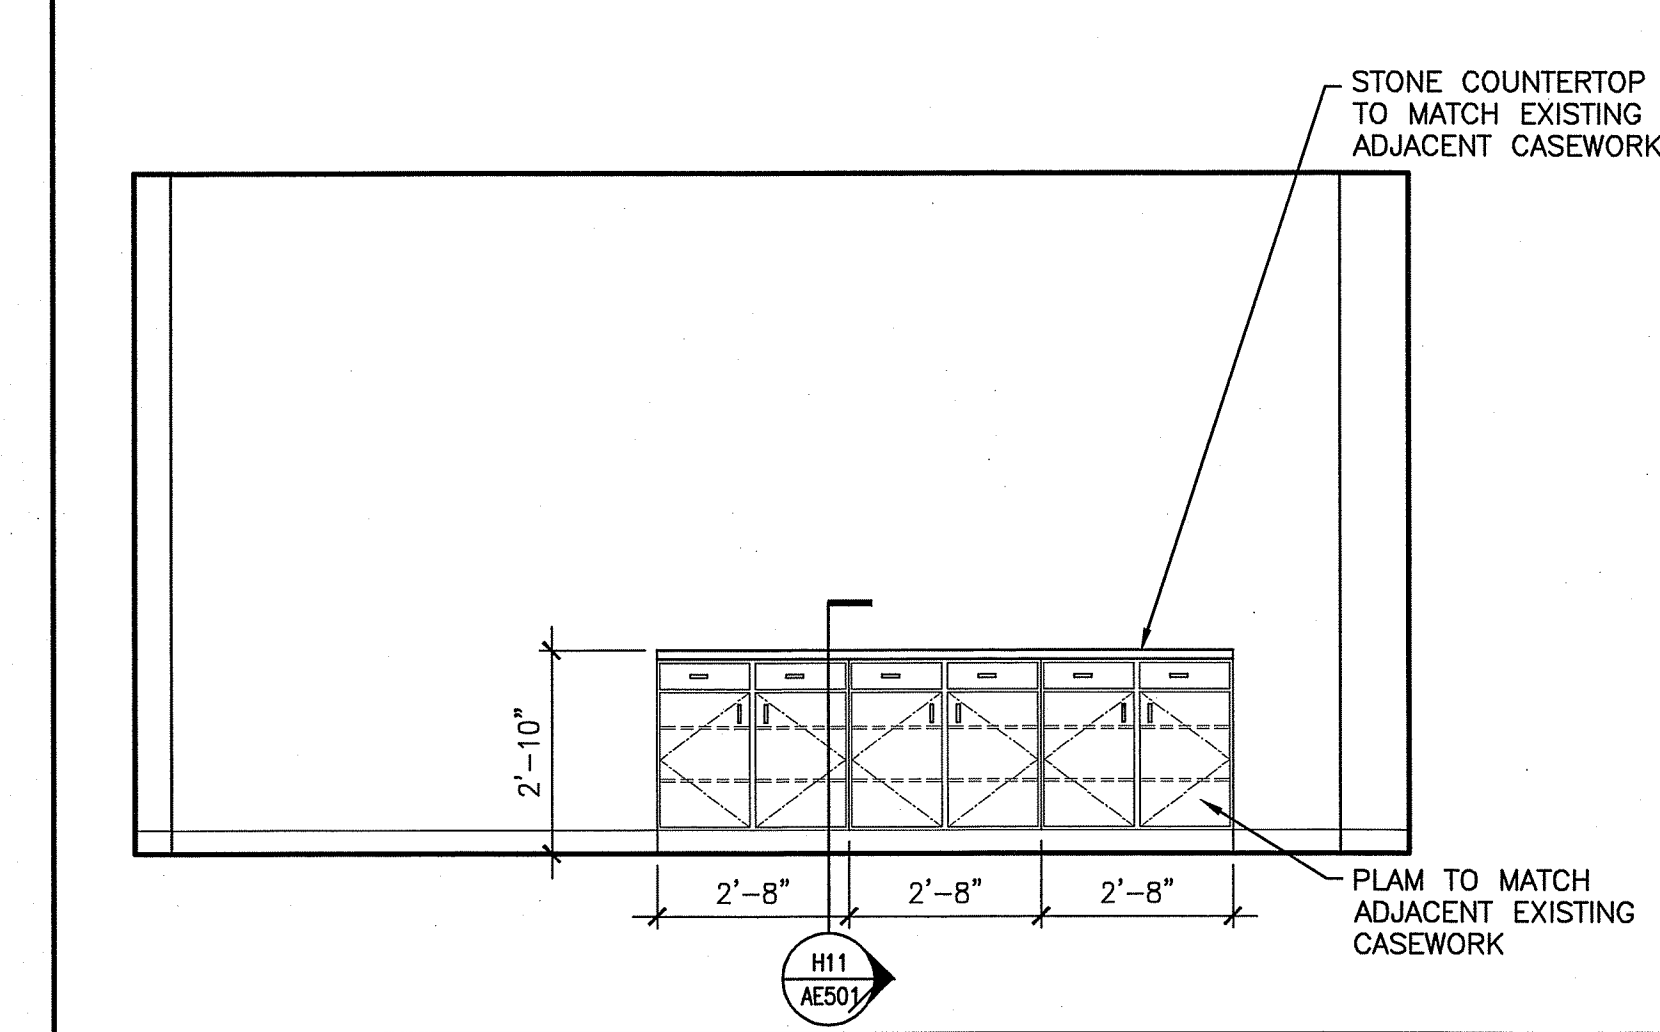

A11 BREAK 422

3/8" = 1'-0"

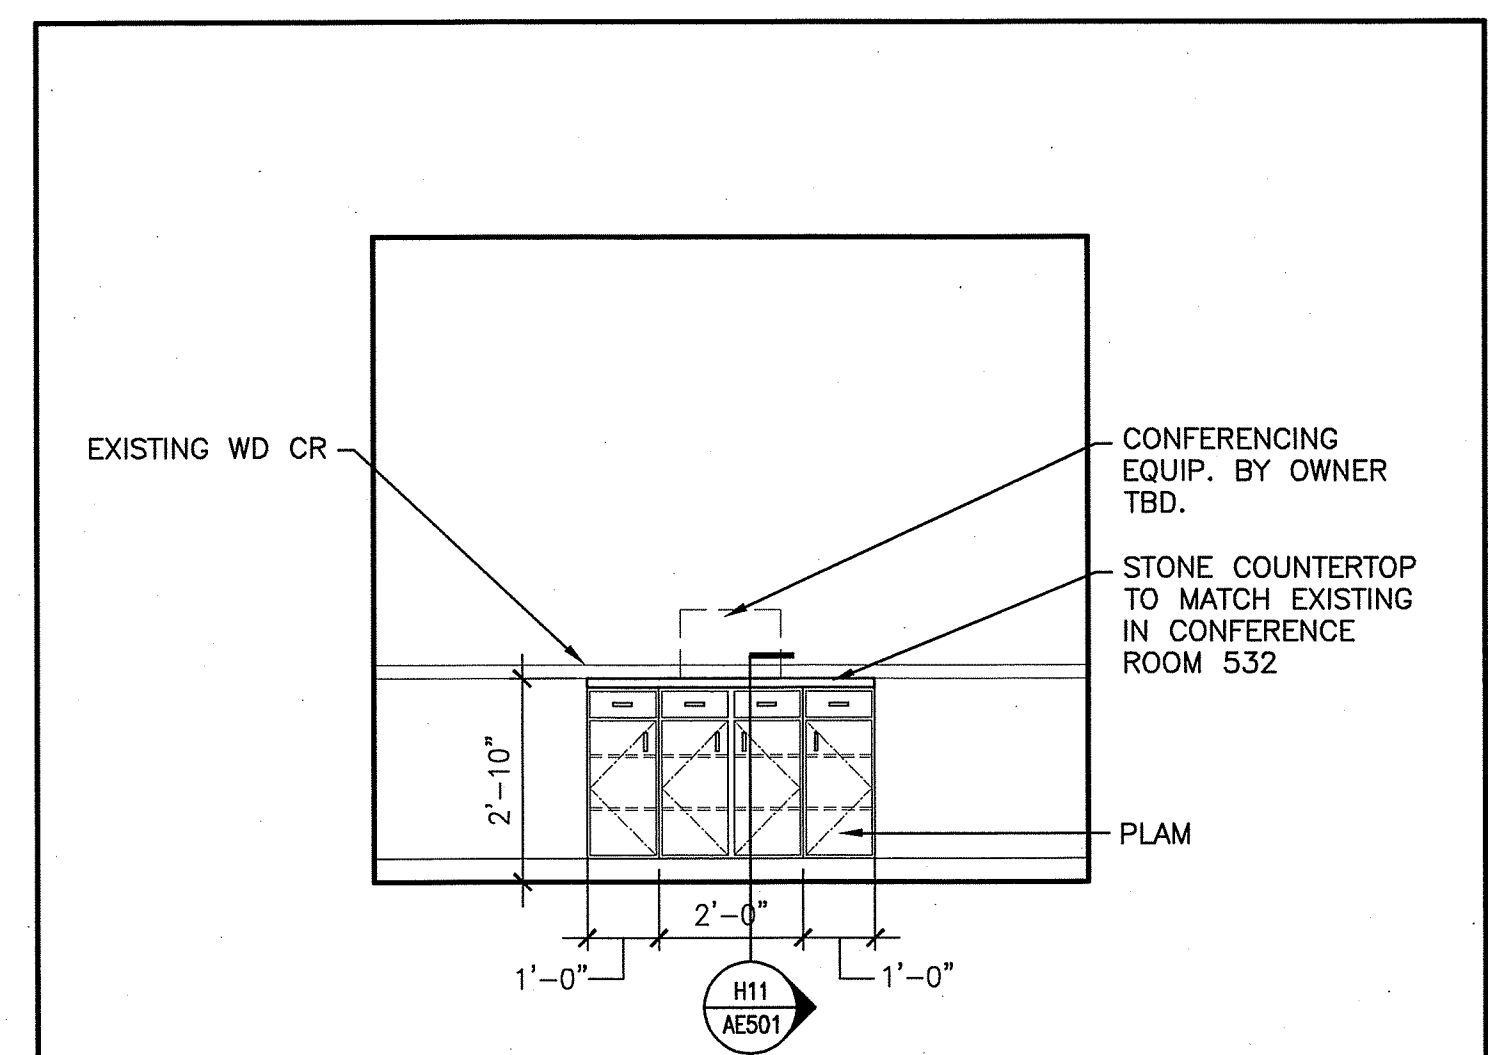

A4 CONFERENCE

3/8" = 1'-0" CONFERENCE 526, 540, 542, 543, 545

BAKER, NEWMAN & NOYES
FORE STREET OFFICE BUILDING RENOVATIONS
PORTLAND, MAINE

ISSUED FOR PERMITTING
6-28-13

REV	DESCRIPTION	DATE
2	ISSUED FOR PERMITTING	6-28-13
1	ISSUED FOR S-I-T	6-17-13
0	ISSUED FOR OWNER REVIEW	5-1-13

GRAPHIC SCALE:
0" 1"

SCALE: AS INDICATED
PROJECT MANAGER: JLH
JC/DRAWN BY: JNR
A/E OF RECORD: JLH
CAD FILE: AE201-11133
PROJECT NO: 11133
DATE: 6-28-13

SHEET TITLE:
INTERIOR ELEVATIONS

SHEET No.
AE201
© COPYRIGHT 2012 SMRT INC.