




G1 ENLARGED PLAN OF COFFEE BAR - ABOVE COUNTER @ 1st FLOOR  
1" = 1'-0"

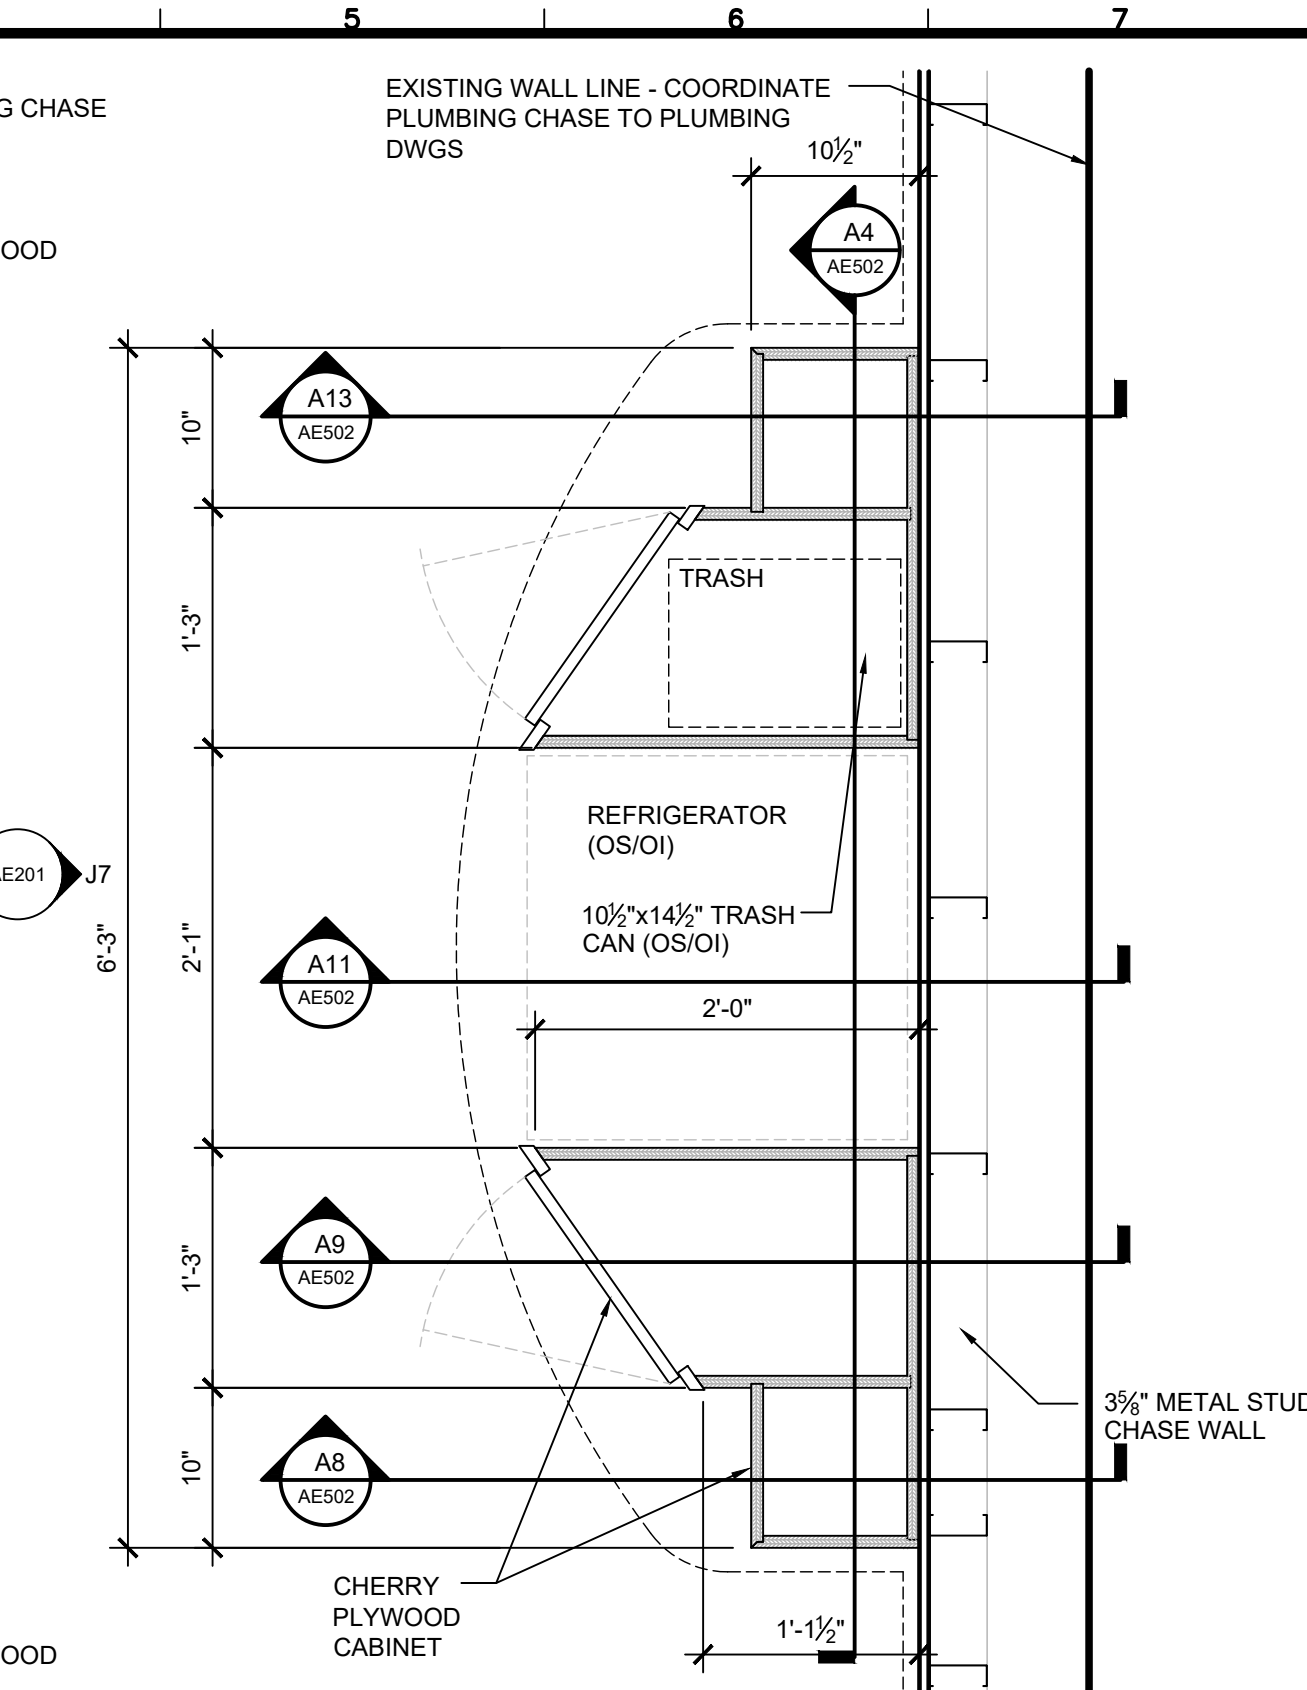


G4 ENLARGED PLAN OF COFFEE BAR - BELOW COUNTER @ 1st FLOOR  
1" = 1'-0"

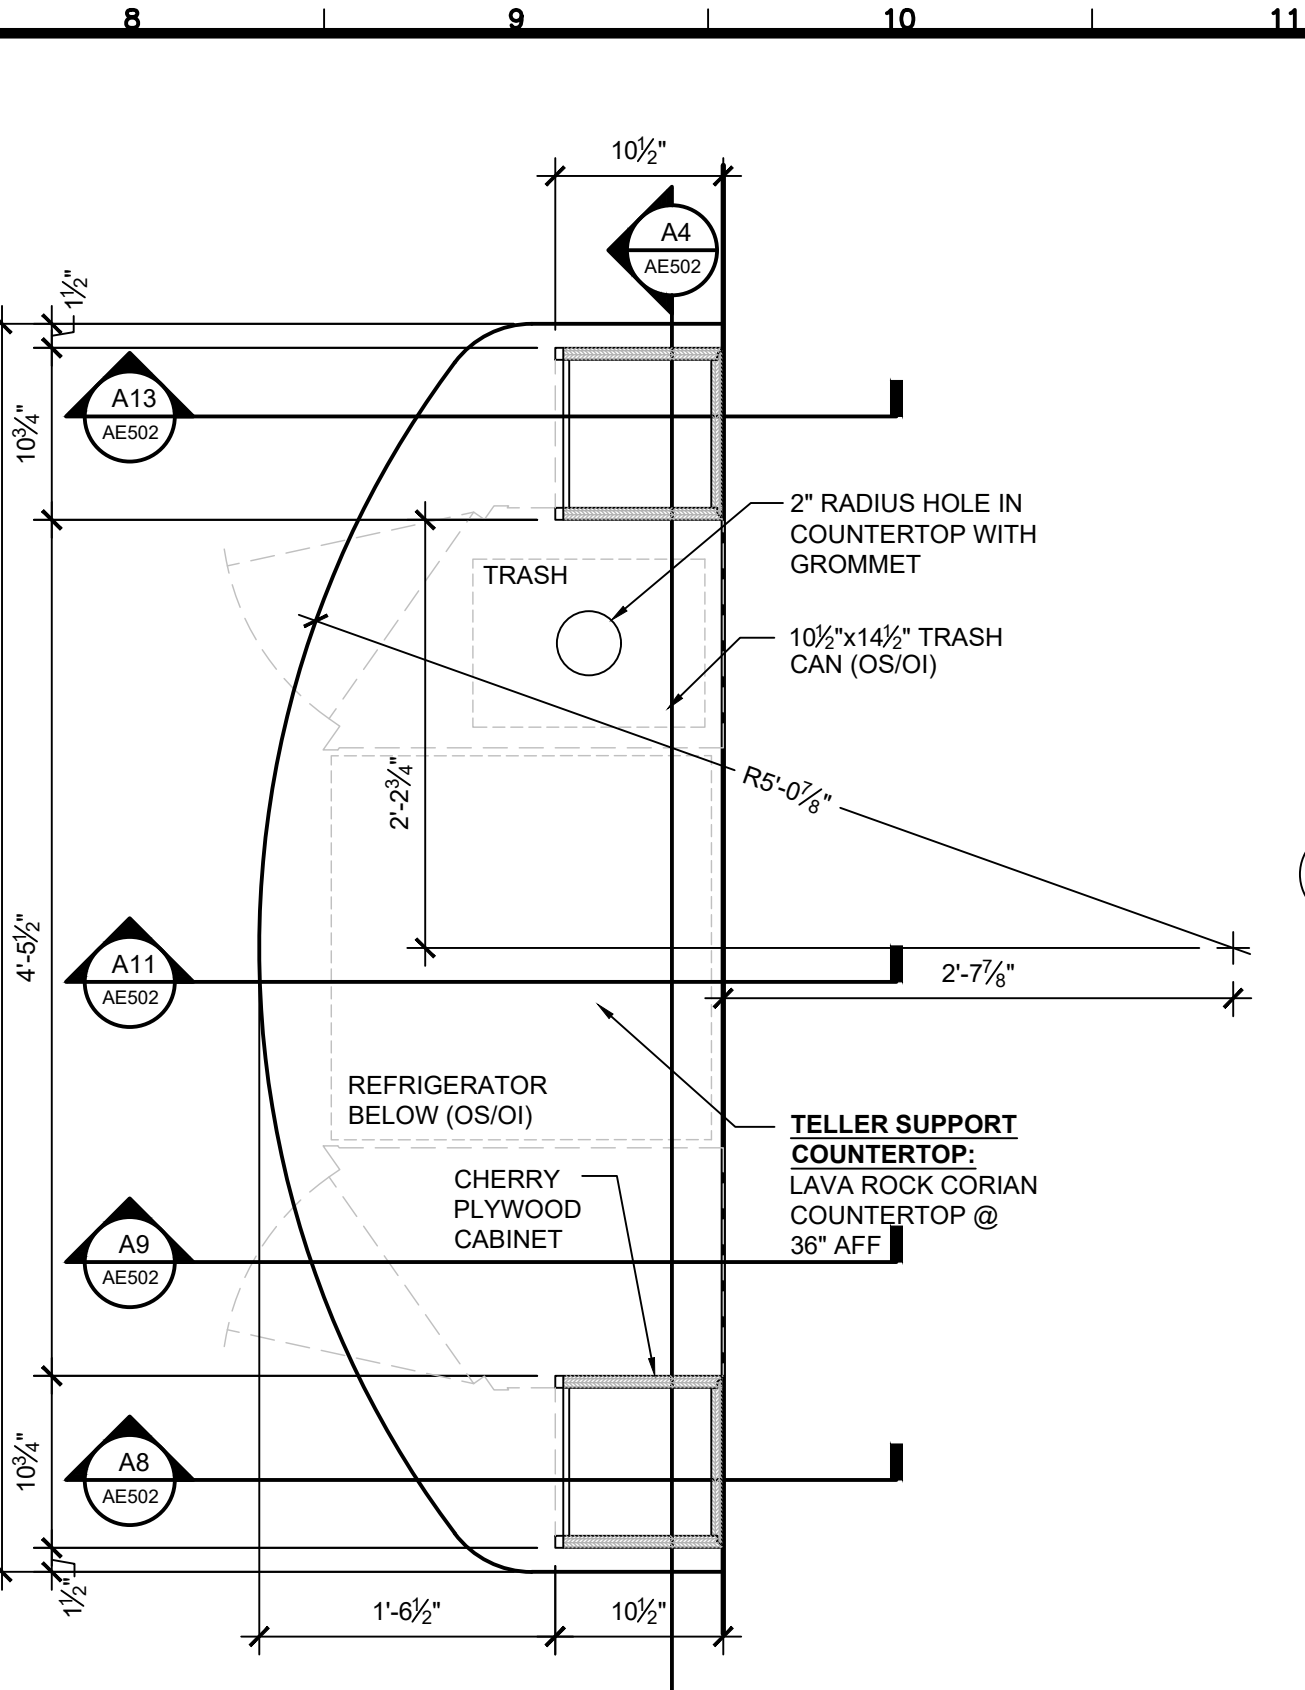


G8 ENLARGED PLAN OF COFFEE BAR - ABOVE COUNTER @ 2nd FLOOR  
1" = 1'-0"

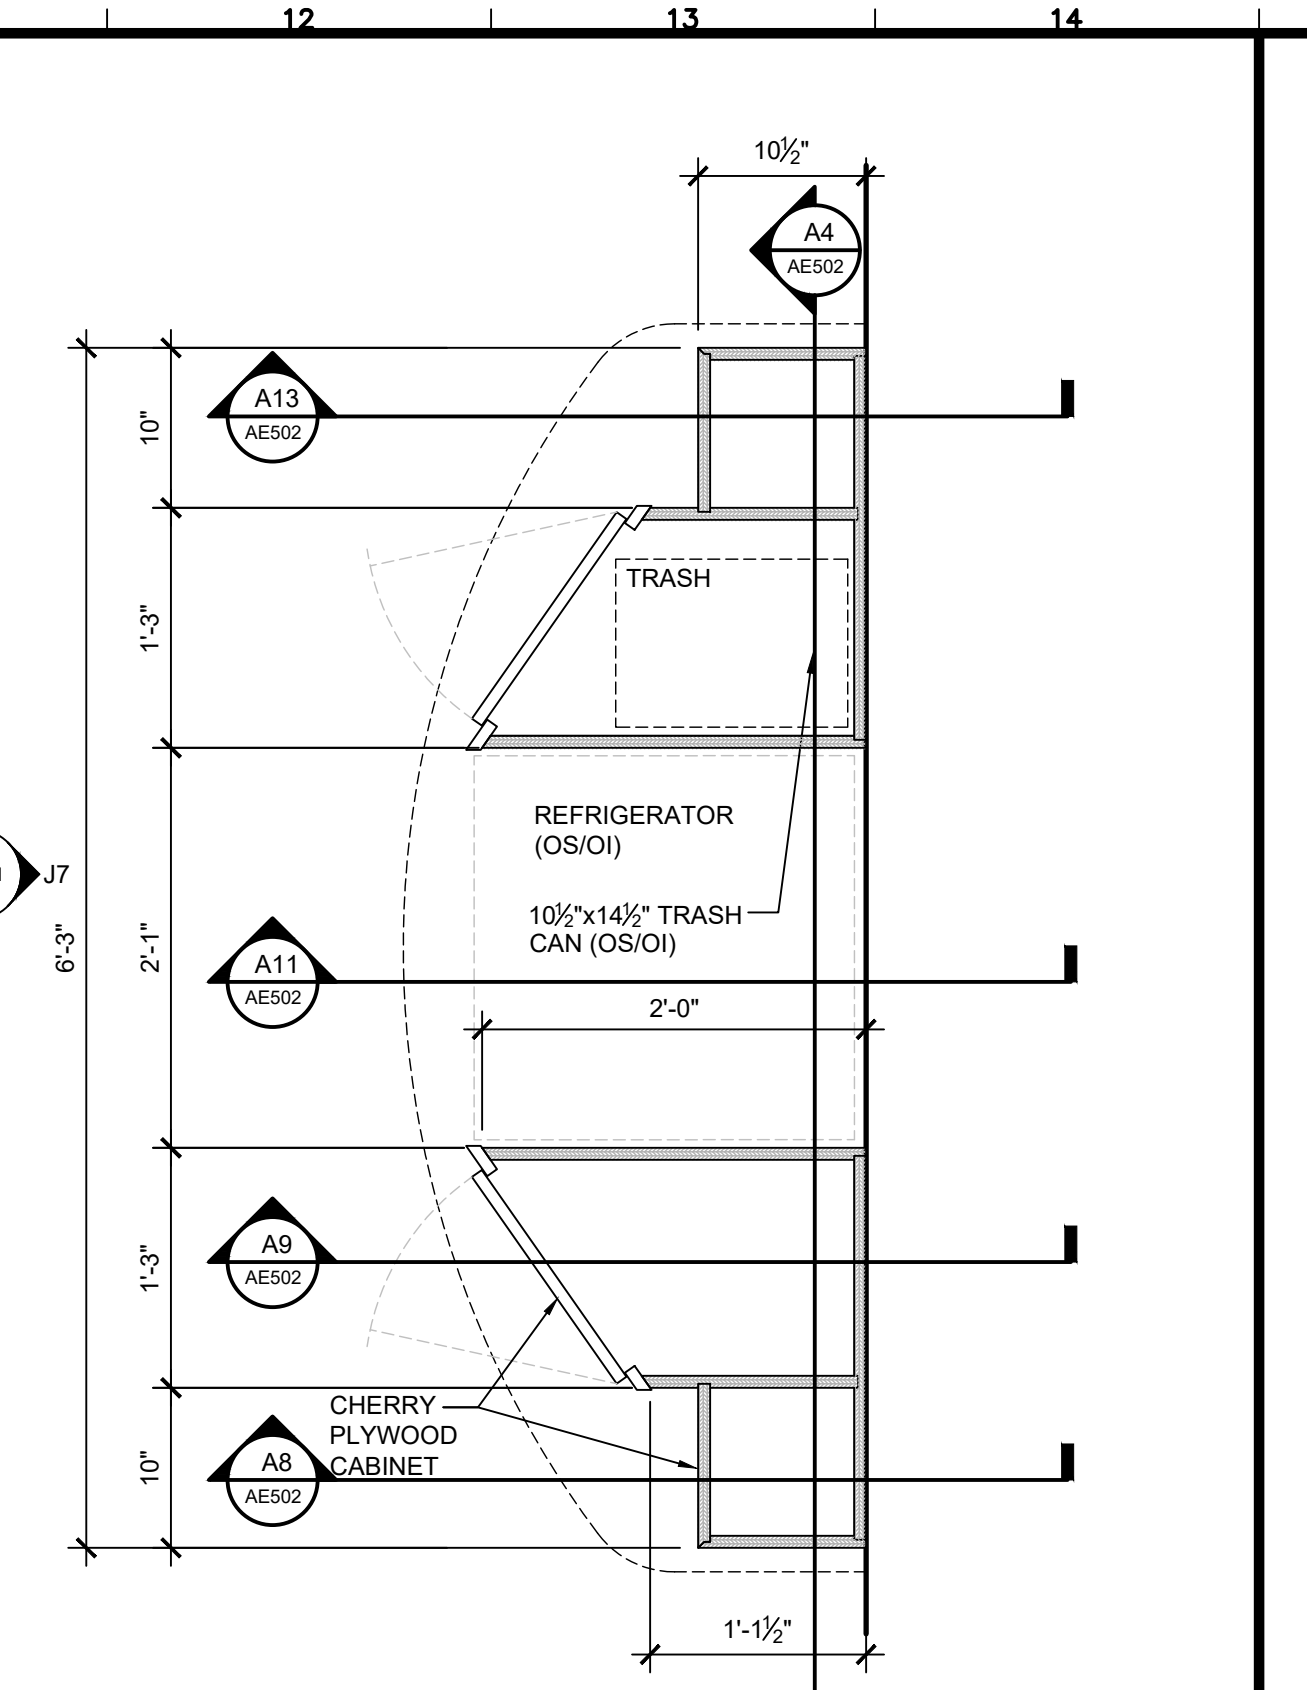


G11 ENLARGED PLAN OF COFFEE BAR - BELOW COUNTER @ 2nd FLOOR  
1" = 1'-0"

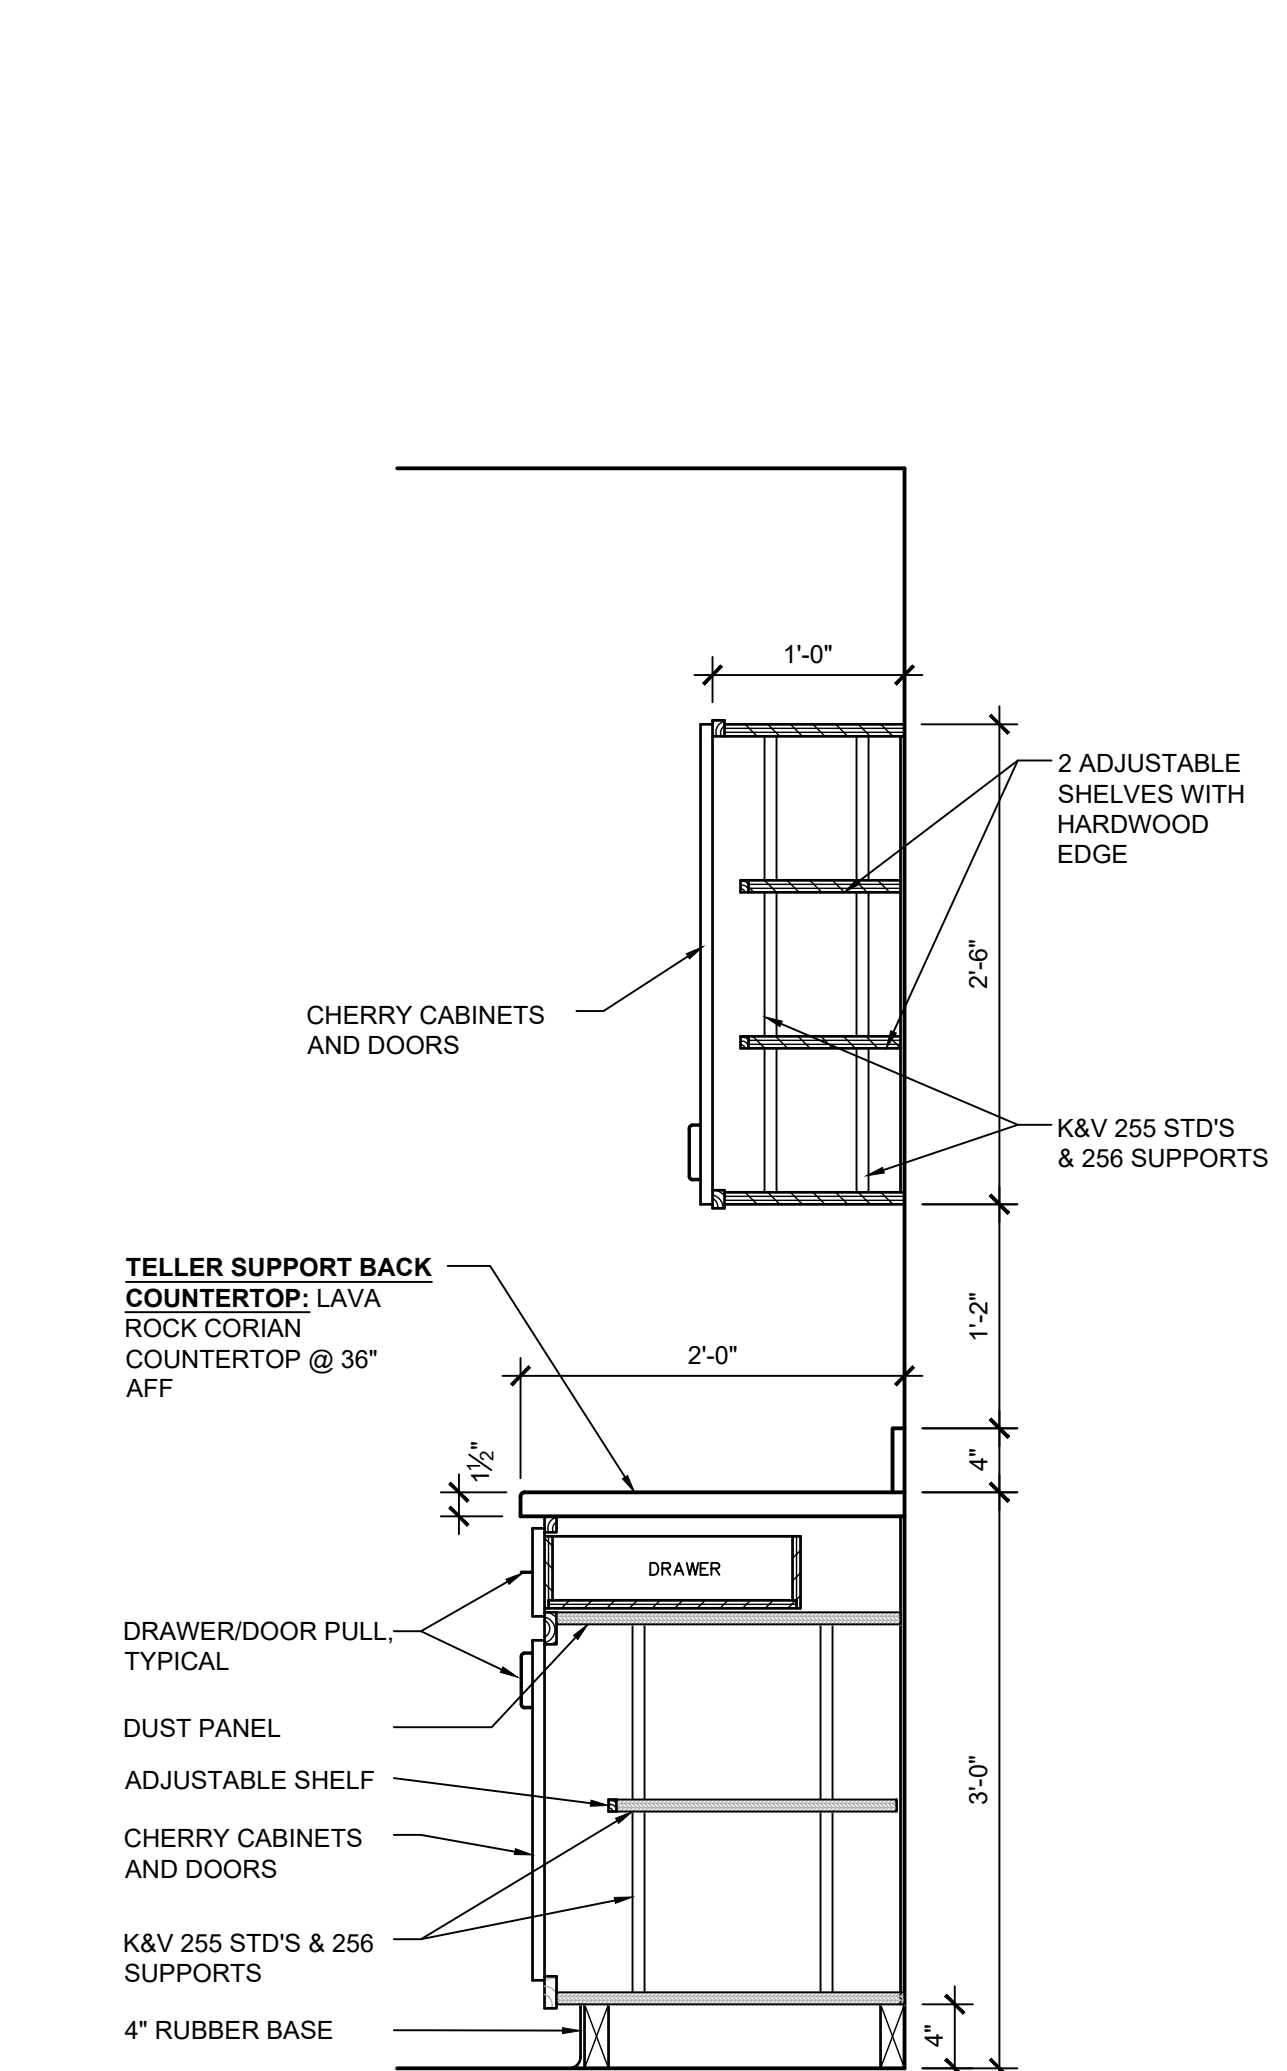


A1 SECTION THRU CASEWORK  
1" = 1'-0"

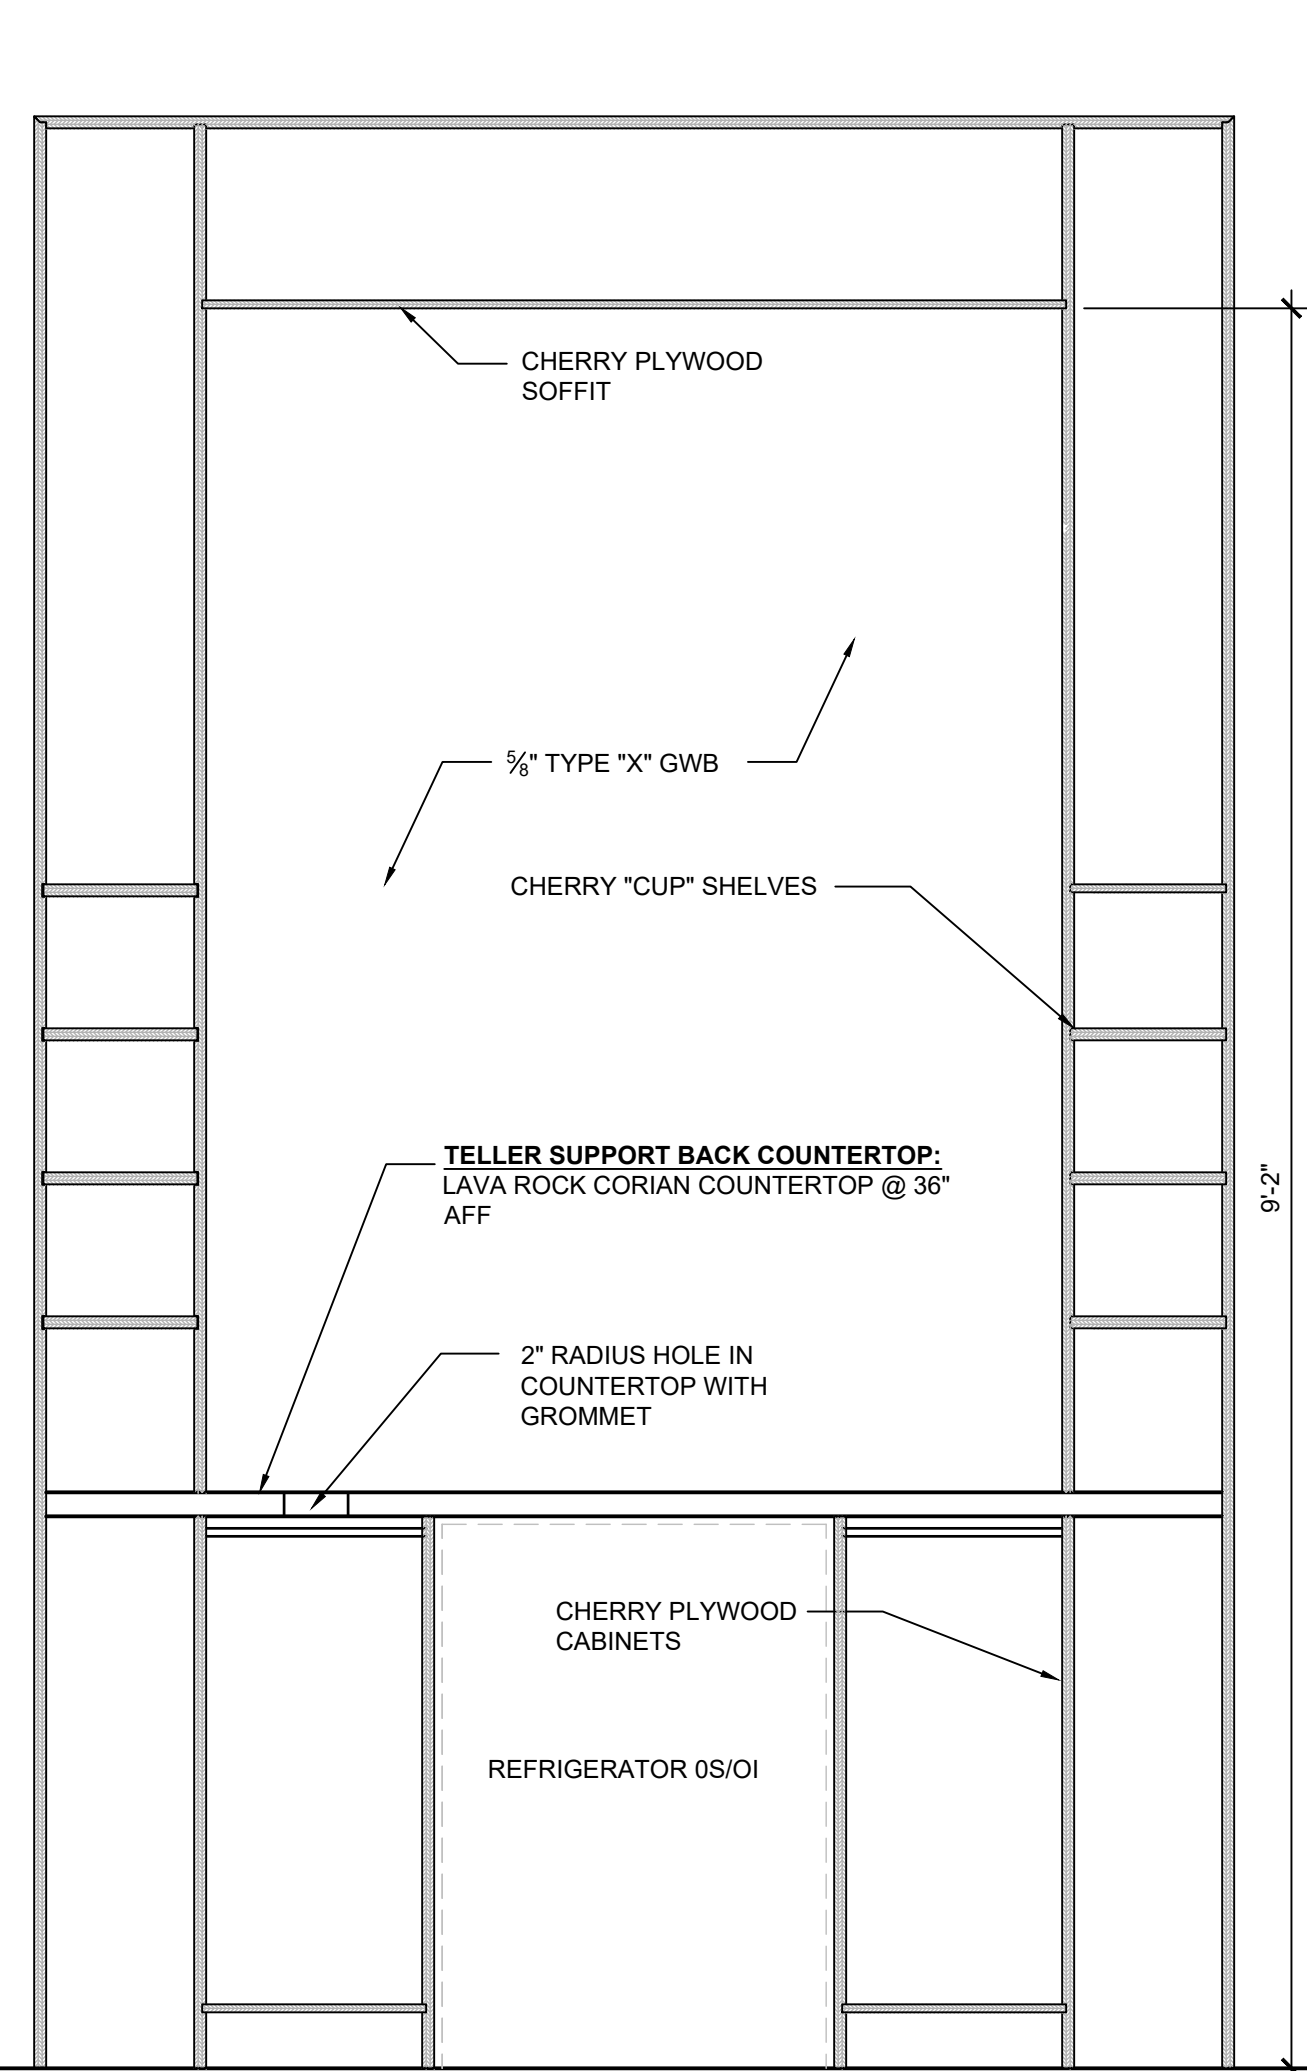


A4 SECTION THRU COFFEE BAR  
1" = 1'-0"

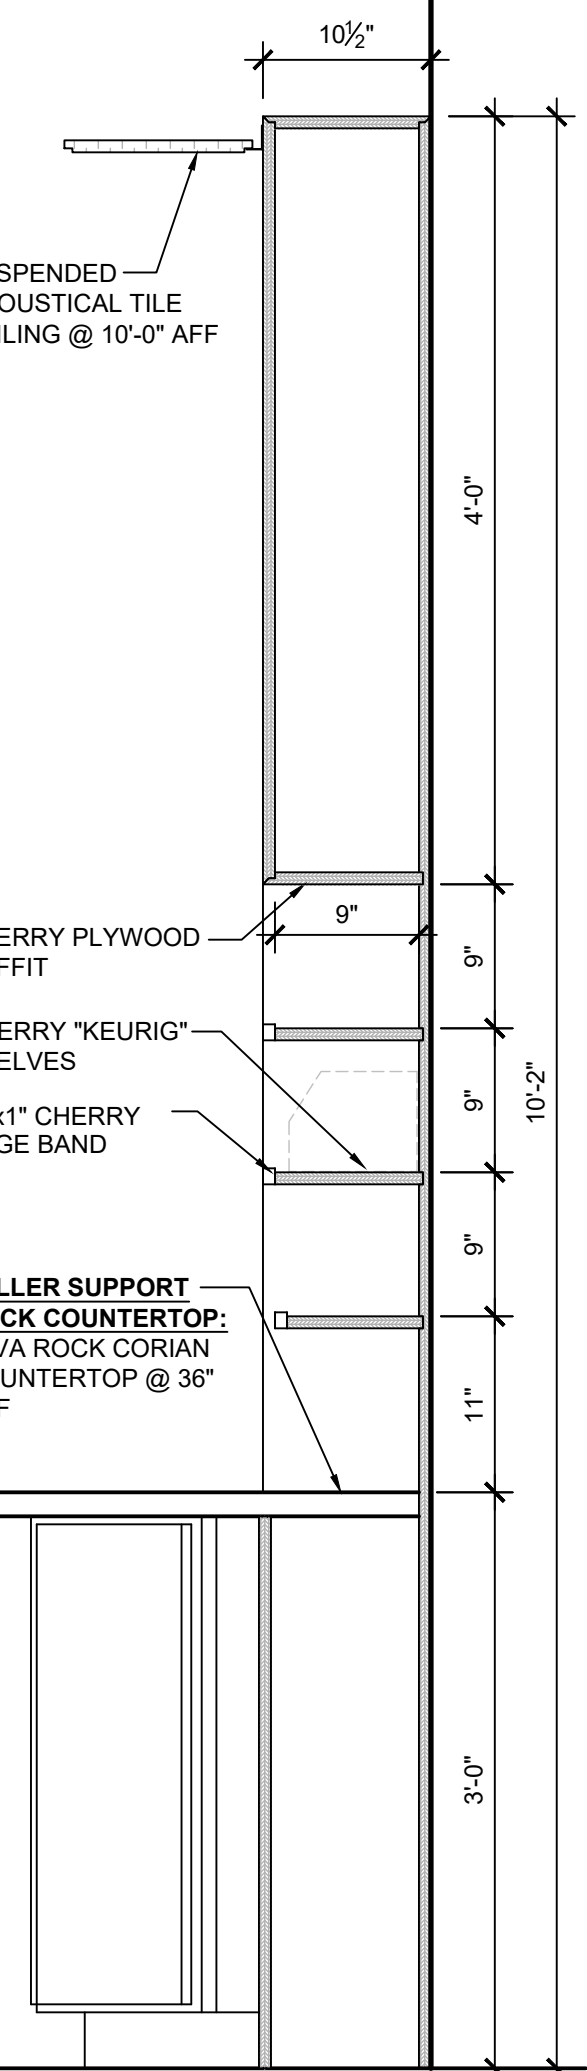


A8 SECTION THRU COFFEE BAR  
1" = 1'-0"

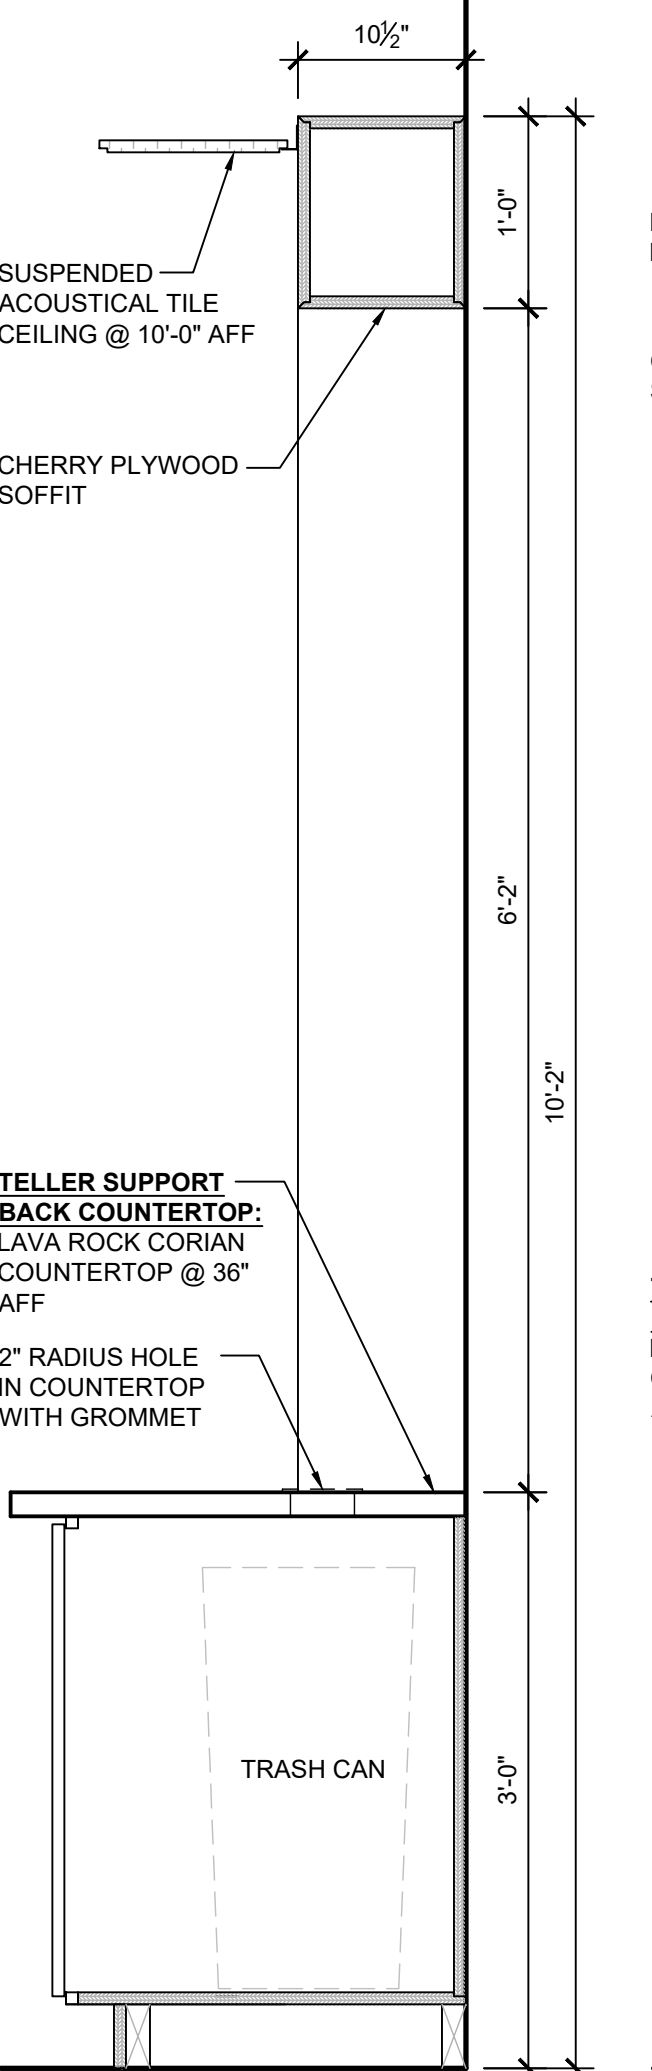

A9 SECTION THRU COFFEE BAR  
1" = 1'-0"

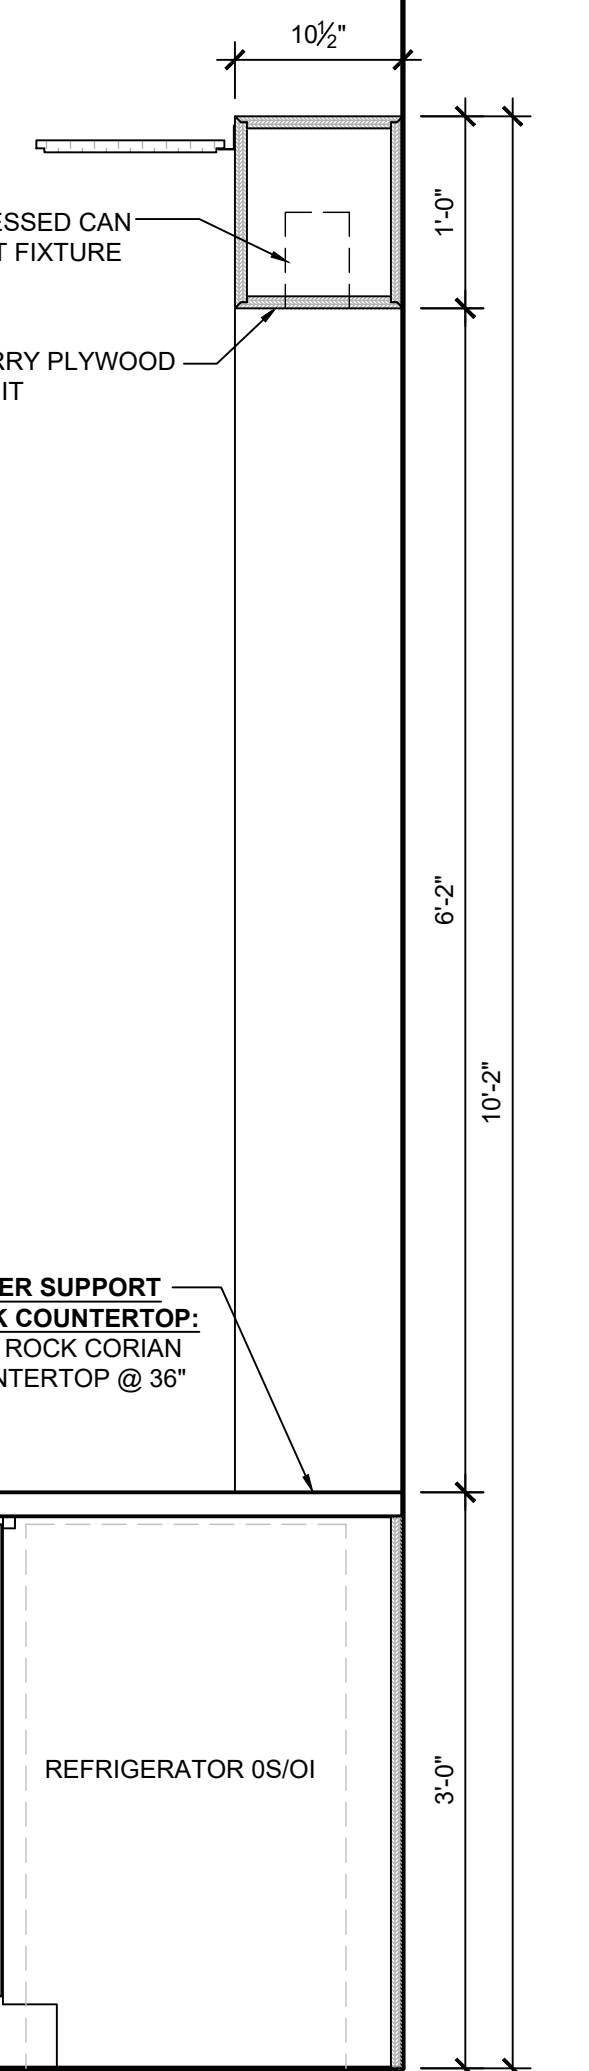

A11 SECTION THRU COFFEE BAR  
1" = 1'-0"

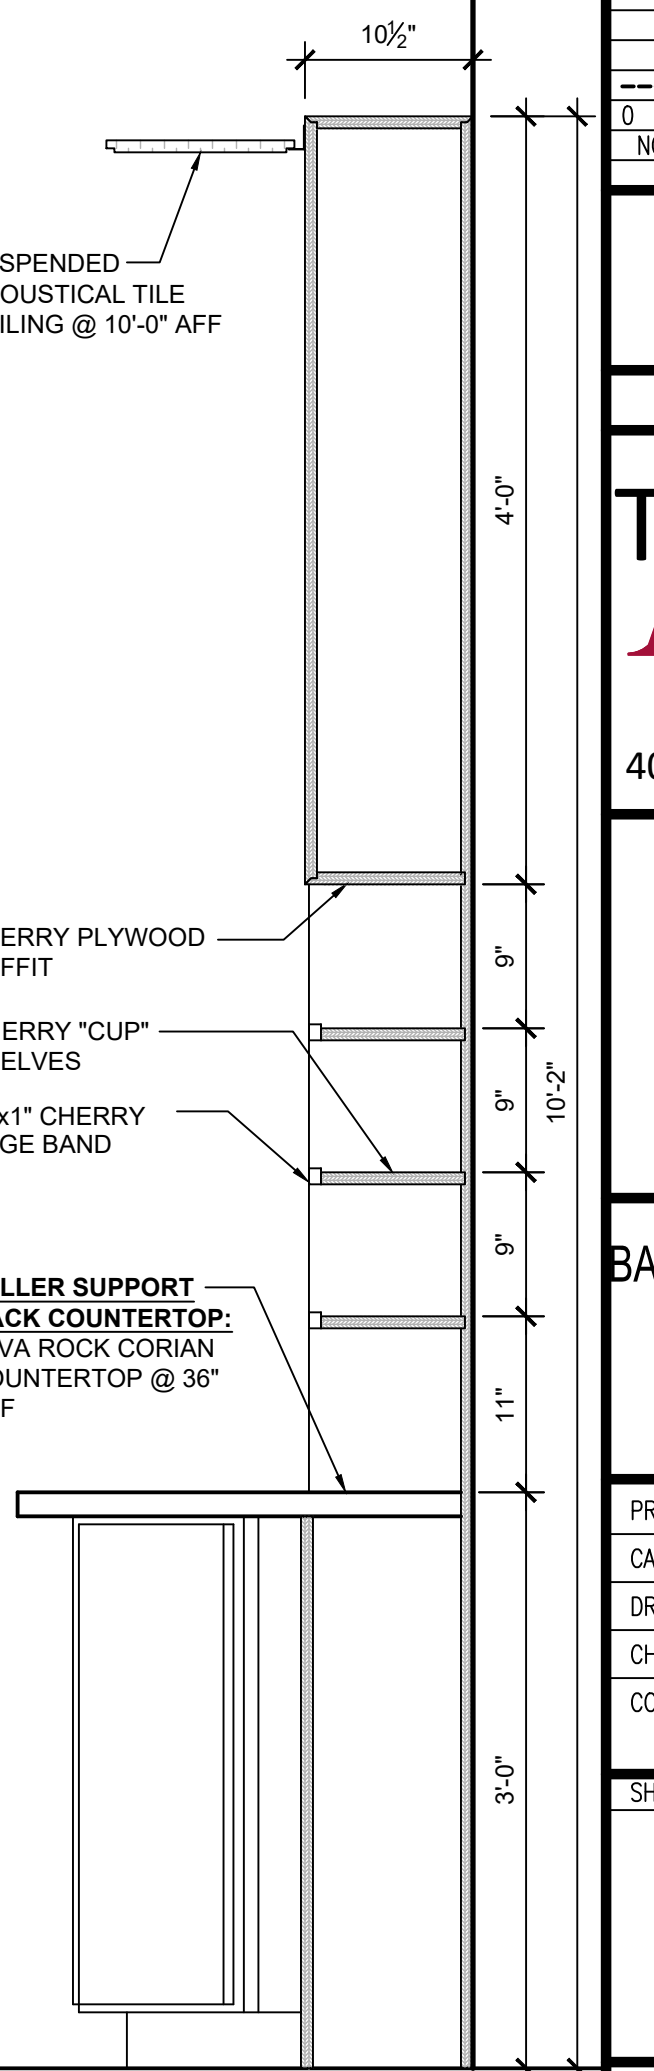

A13 SECTION THRU COFFEE BAR  
1" = 1'-0"

NO.	DATE	DESCRIPTION
0	00.00.00	

**FOR CONSTRUCTION**  
02.13.18

**TAC** Architectural  
*Group Inc.*  
40 Summer St., Suite 4 Bangor, ME 04401

**BANGOR SAVINGS BANK - RENOVATIONS  
TO 280 FORE STREET**  
PORTLAND, MAINE

PROJECT NO: 15-014  
CAD DWG FILE: AE502 MISC. DETAILS - PHASE 1.DWG  
DRAWN BY: ###  
CHK'D BY: ###  
COPYRIGHT: 2018

**MISC. DETAILS  
- PHASE 1**

**AE502**