


G8 SECOND FLOOR CODE COMPLIANCE PLAN  
1/16" = 1'-0"

PHASE 1 = 1,678 GROSS SQFT

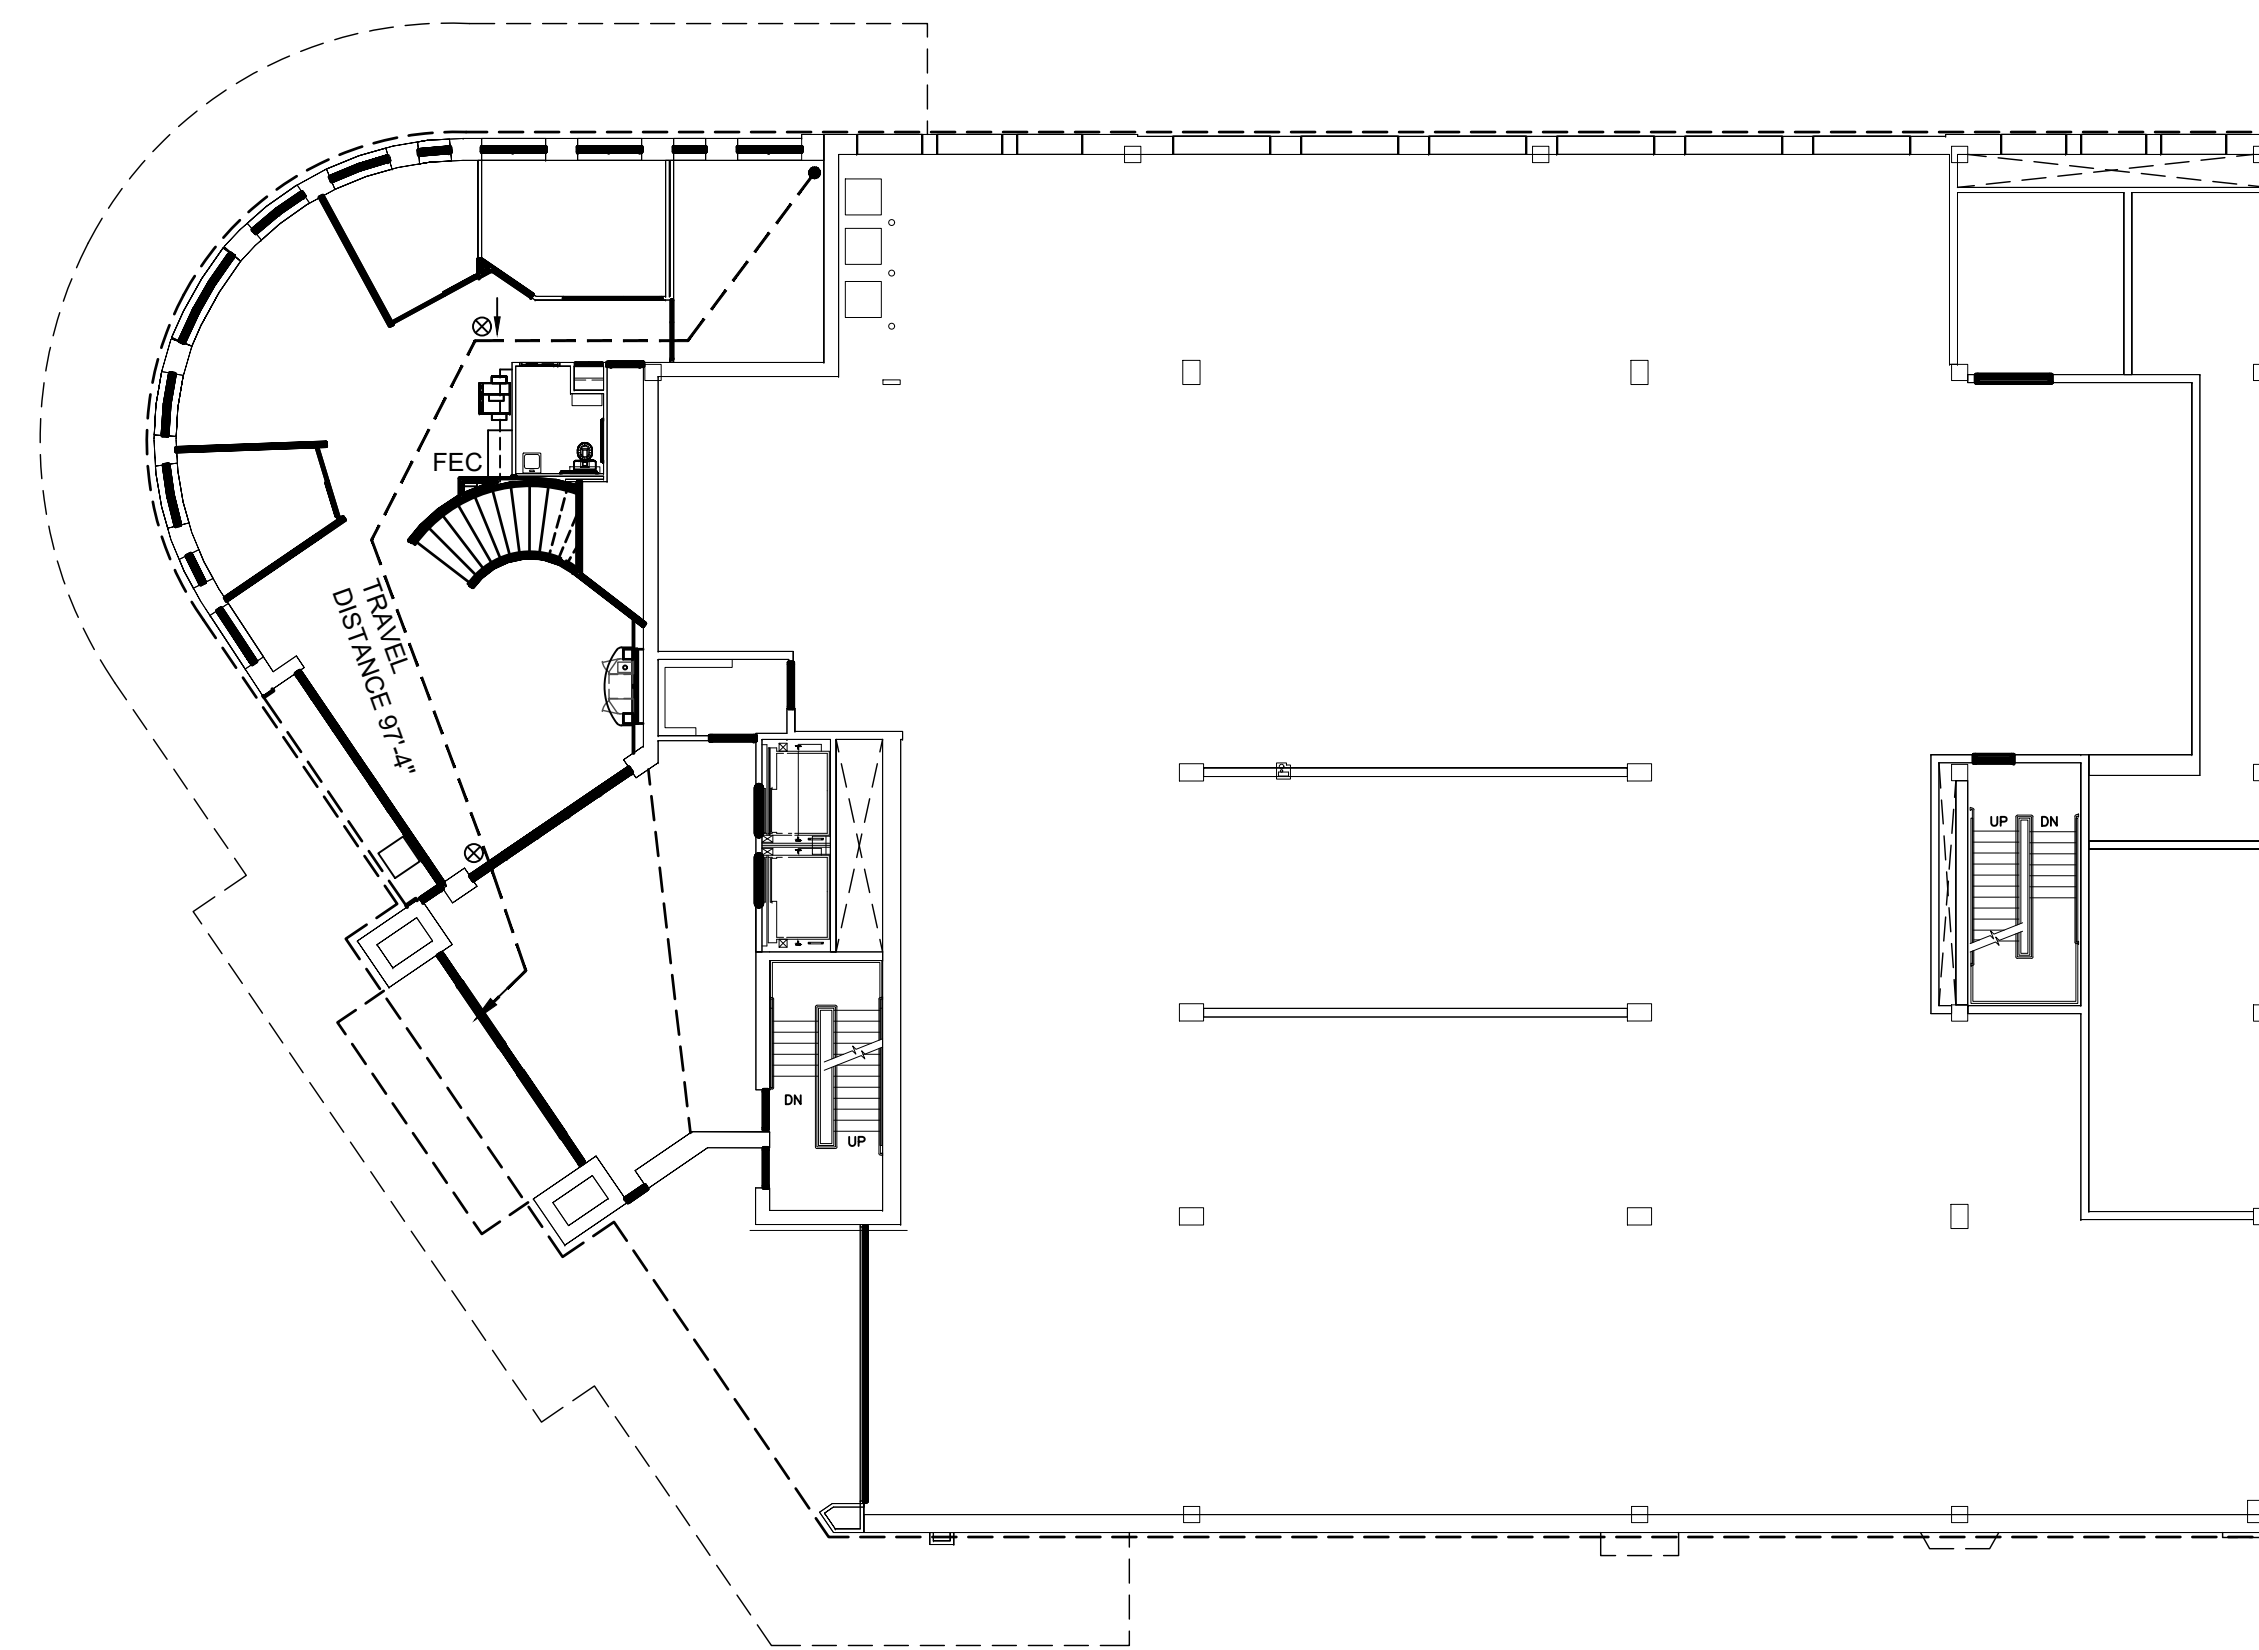


A8 FIRST FLOOR CODE COMPLIANCE PLAN  
1/16" = 1'-0"

PHASE 1 = 2,723 GROSS SQFT

| NO. | DATE     | DESCRIPTION |
|-----|----------|-------------|
| 0   | 00.00.00 |             |

FOR CONSTRUCTION  
02.13.18

**TAC** Architectural  
*Group Inc.*  
40 Summer St., Suite 4 Bangor, ME 04401

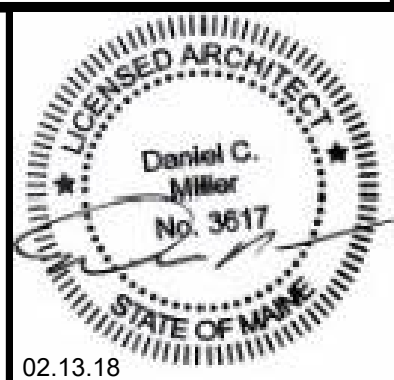

BANGOR SAVINGS BANK - RENOVATIONS  
TO 280 FORE STREET

PORTLAND, MAINE

PROJECT NO: 15-014  
CAD DWG FILE: G1002 CODE PLAN & COMPLIANCE SUMMARY - PHASE 1.DWG  
DRAWN BY: ###  
CHK'D BY: ###  
COPYRIGHT: 2018

SHEET TITLE  
CODE PLAN & COMPLIANCE  
SUMMARY - PHASE 1

G1002