




J1 LOBBY ELEVATION
1/4" = 1'-0"

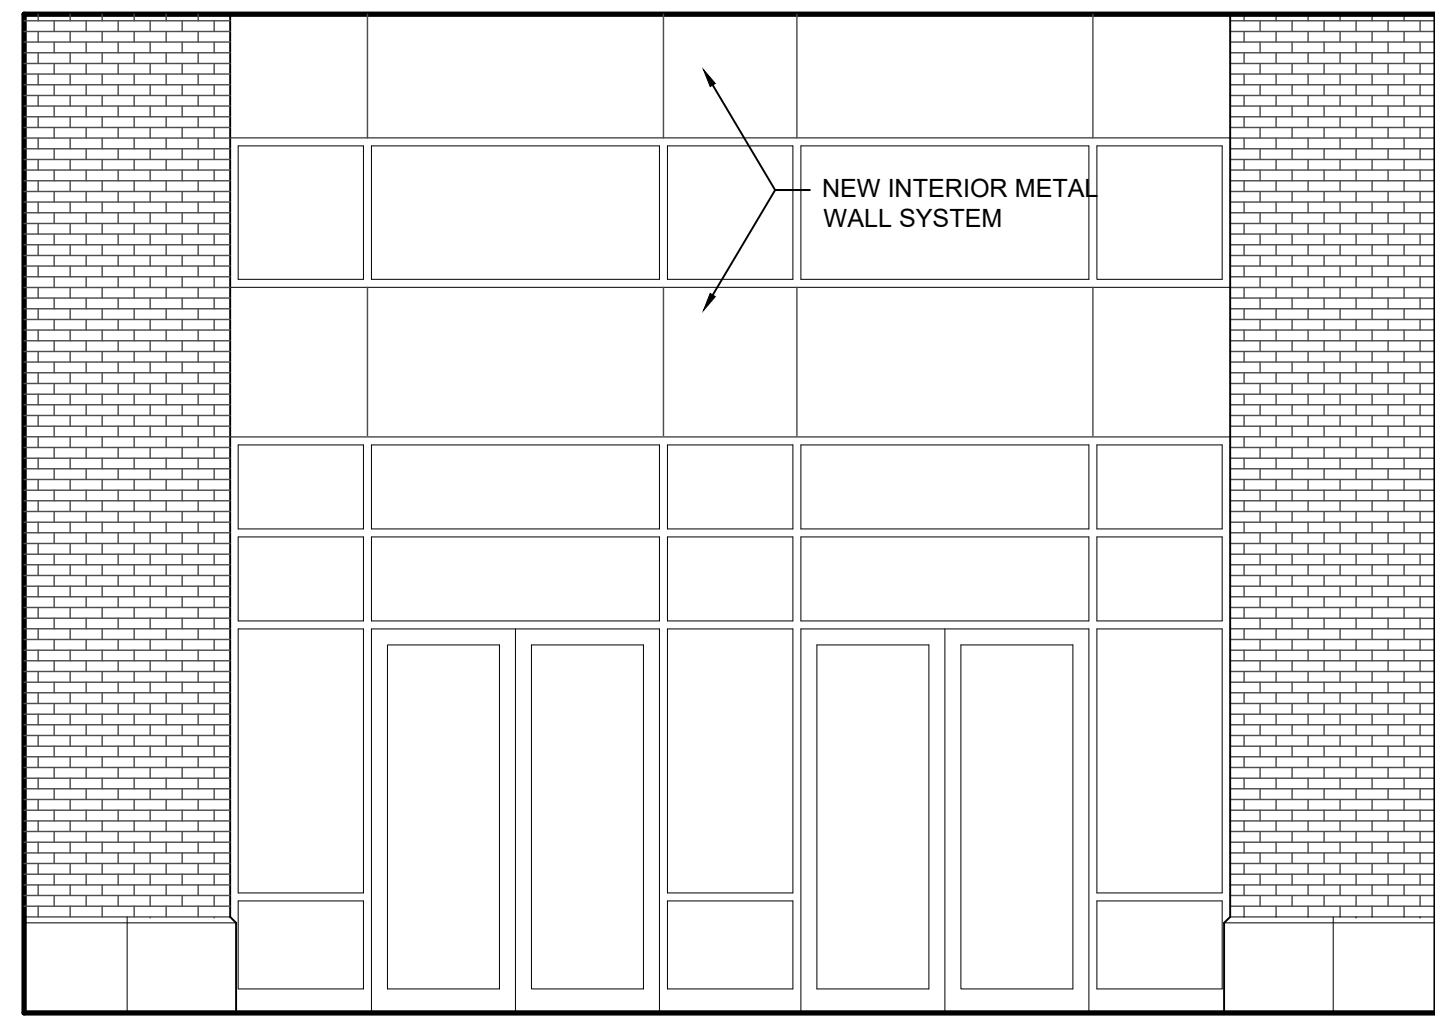


J4 LOBBY ELEVATION
1/4" = 1'-0"

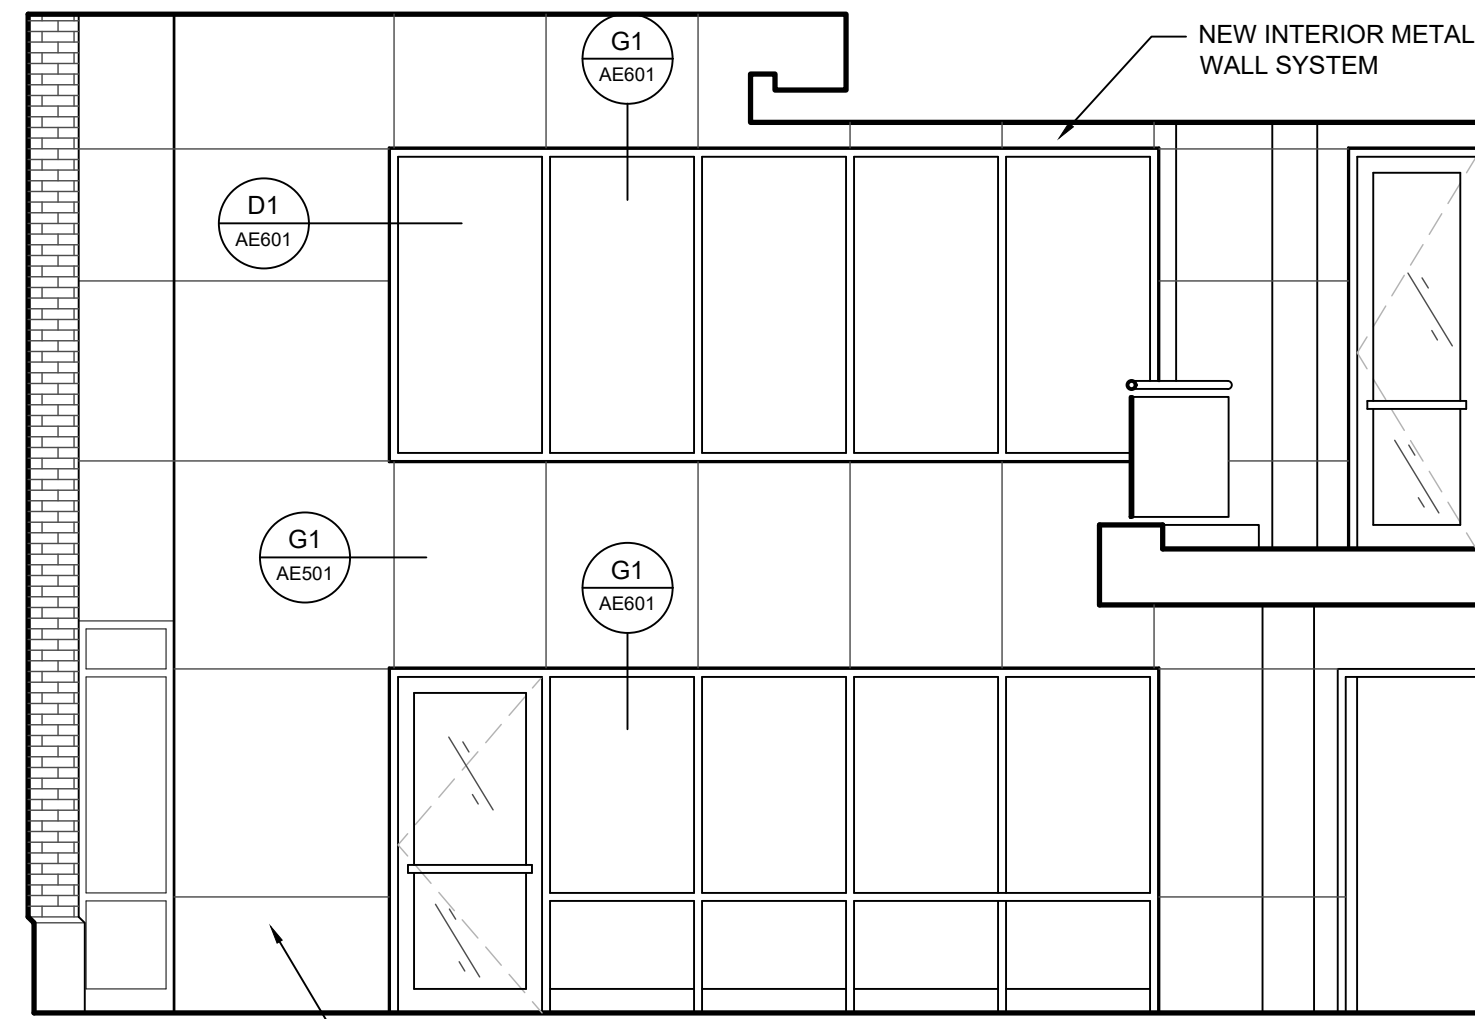


J8 LOBBY ELEVATION
1/4" = 1'-0"

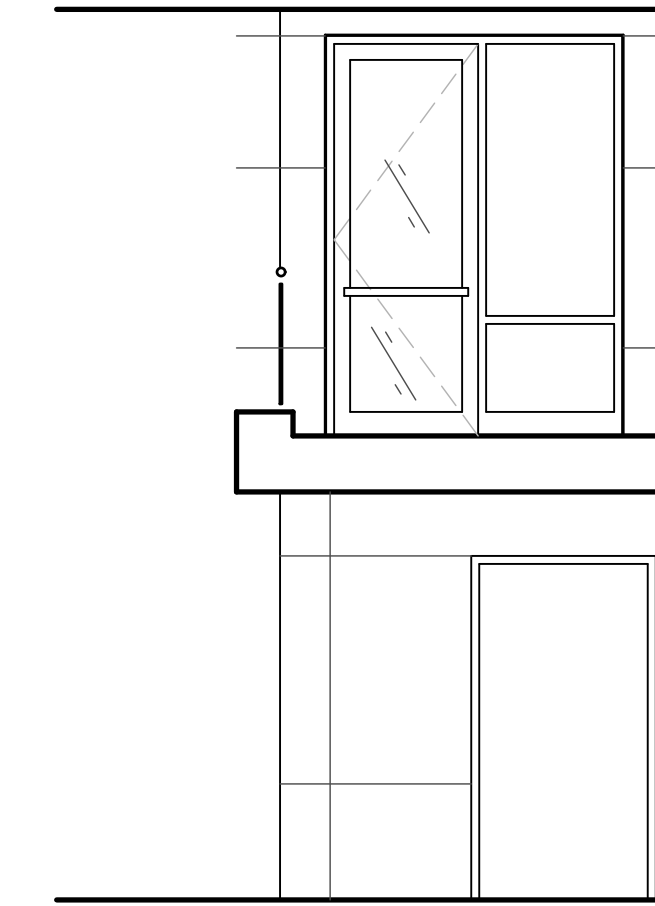

J12 LOBBY ELEVATION
1/4" = 1'-0"

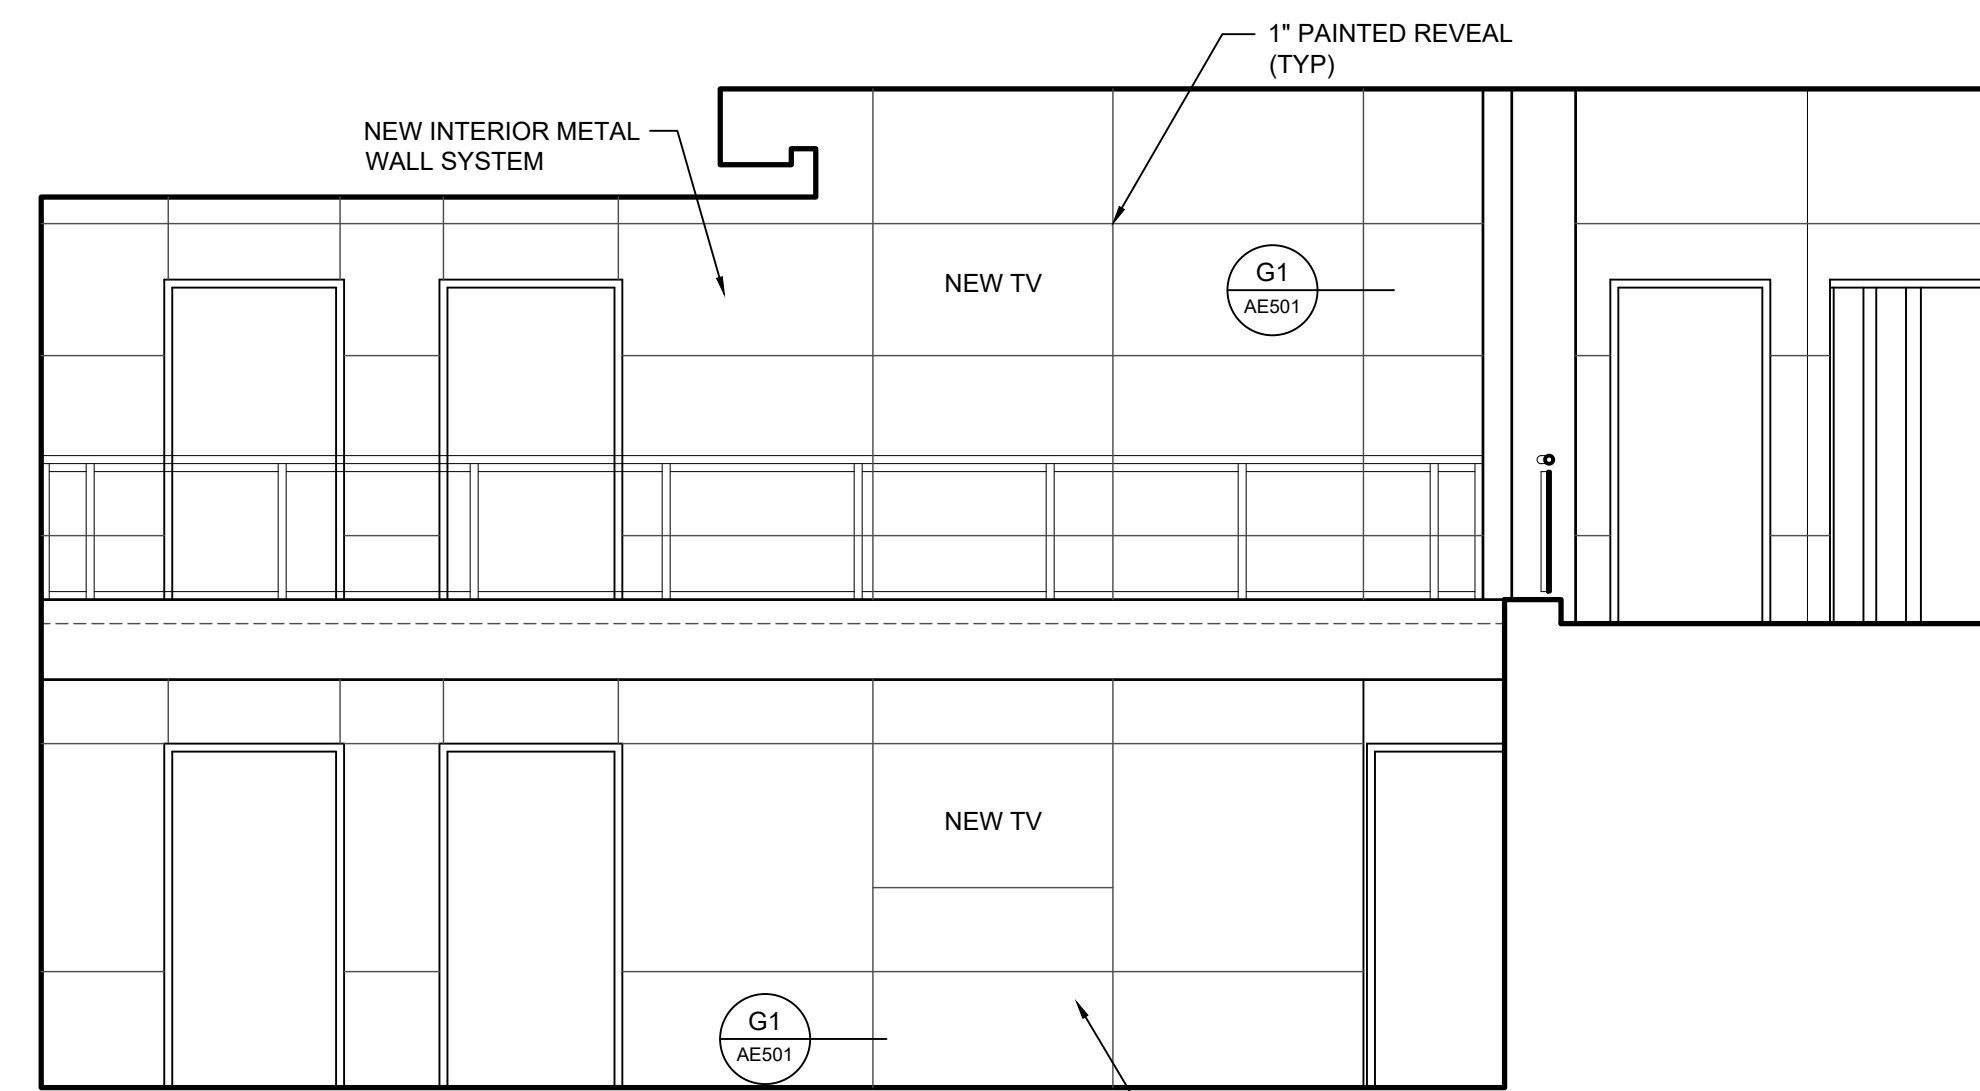

E9 LOBBY ELEVATION
1/4" = 1'-0"

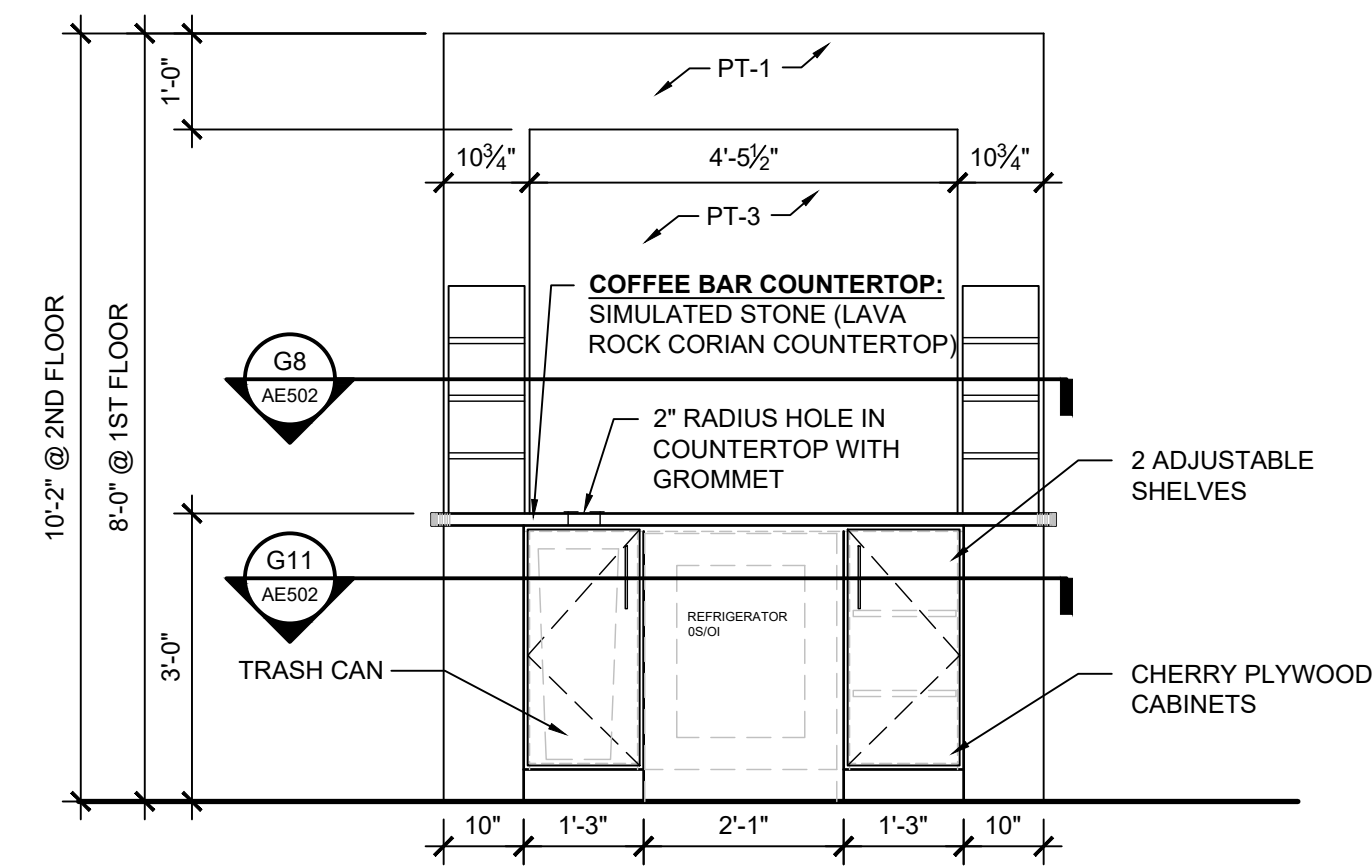


A11 ELEVATION @ COFFEE BAR
1/2" = 1'-0"

NO.	DATE	DESCRIPTION
0	00.00.00	

FOR CONSTRUCTION
02.13.18

TAC Architectural
Group Inc.
40 Summer St., Suite 4 Bangor, ME 04401

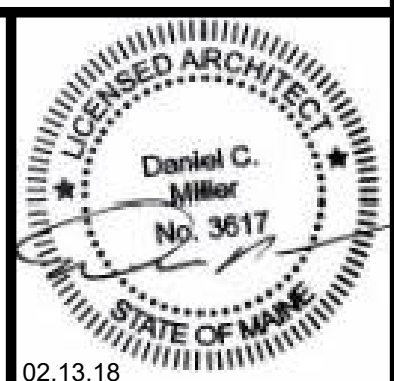

BANGOR SAVINGS BANK - RENOVATIONS
TO 280 FORE STREET
PORTLAND, MAINE

PROJECT NO: 15-014
CAD DWG FILE: AE202 INTERIOR ELEVATIONS - PHASE 1.DWG
DRAWN BY: ###
CHK'D BY: ###
COPYRIGHT: 2018

INTERIOR ELEVATIONS -
PHASE 1

AE202