

wtf
workplace
transformation
facilitation

Lisa Whited
Chief Transformation Officer
207.329.2189 lisa@workplaceff.com

Michael Barton
Value and Constructability Analyst
207.939.5432 michael@workplaceff.com

Robert Brohu
Creative Direction + Branding
207.450.5454 robert@workplaceff.com

Josef Chalal
Maine Licensed Architect
207.318.3234 AzimuthBlu@gmail.com

Project:

CIEE
Council on International Educational
Exchange
(Custom House Square Office Building)
Renovations
Basement
1st Floor
2nd Floor
3rd Floor

300 Fore Street, Portland
Maine
CBL: 029 K00601A
Zoning District:
B3 Downtown Business Zone

Owner/Tenant: CIEE
261 Commercial Street
Portland Maine, 04101

Owner/Tenant Contact
Anthony Newton, Facilities Manager
207.632.1825


PC Construction,
Construction Manager
131 Presumpscot Street
Portland, ME 04103
Contact: Jared Ballard
207.874.2323 x106
jballard@pcconstruction.com

Date
10/8/2015
Permit: 1st floor, basement


Sheet Title
Door and
Louver Details

Sheet Number


a5.1

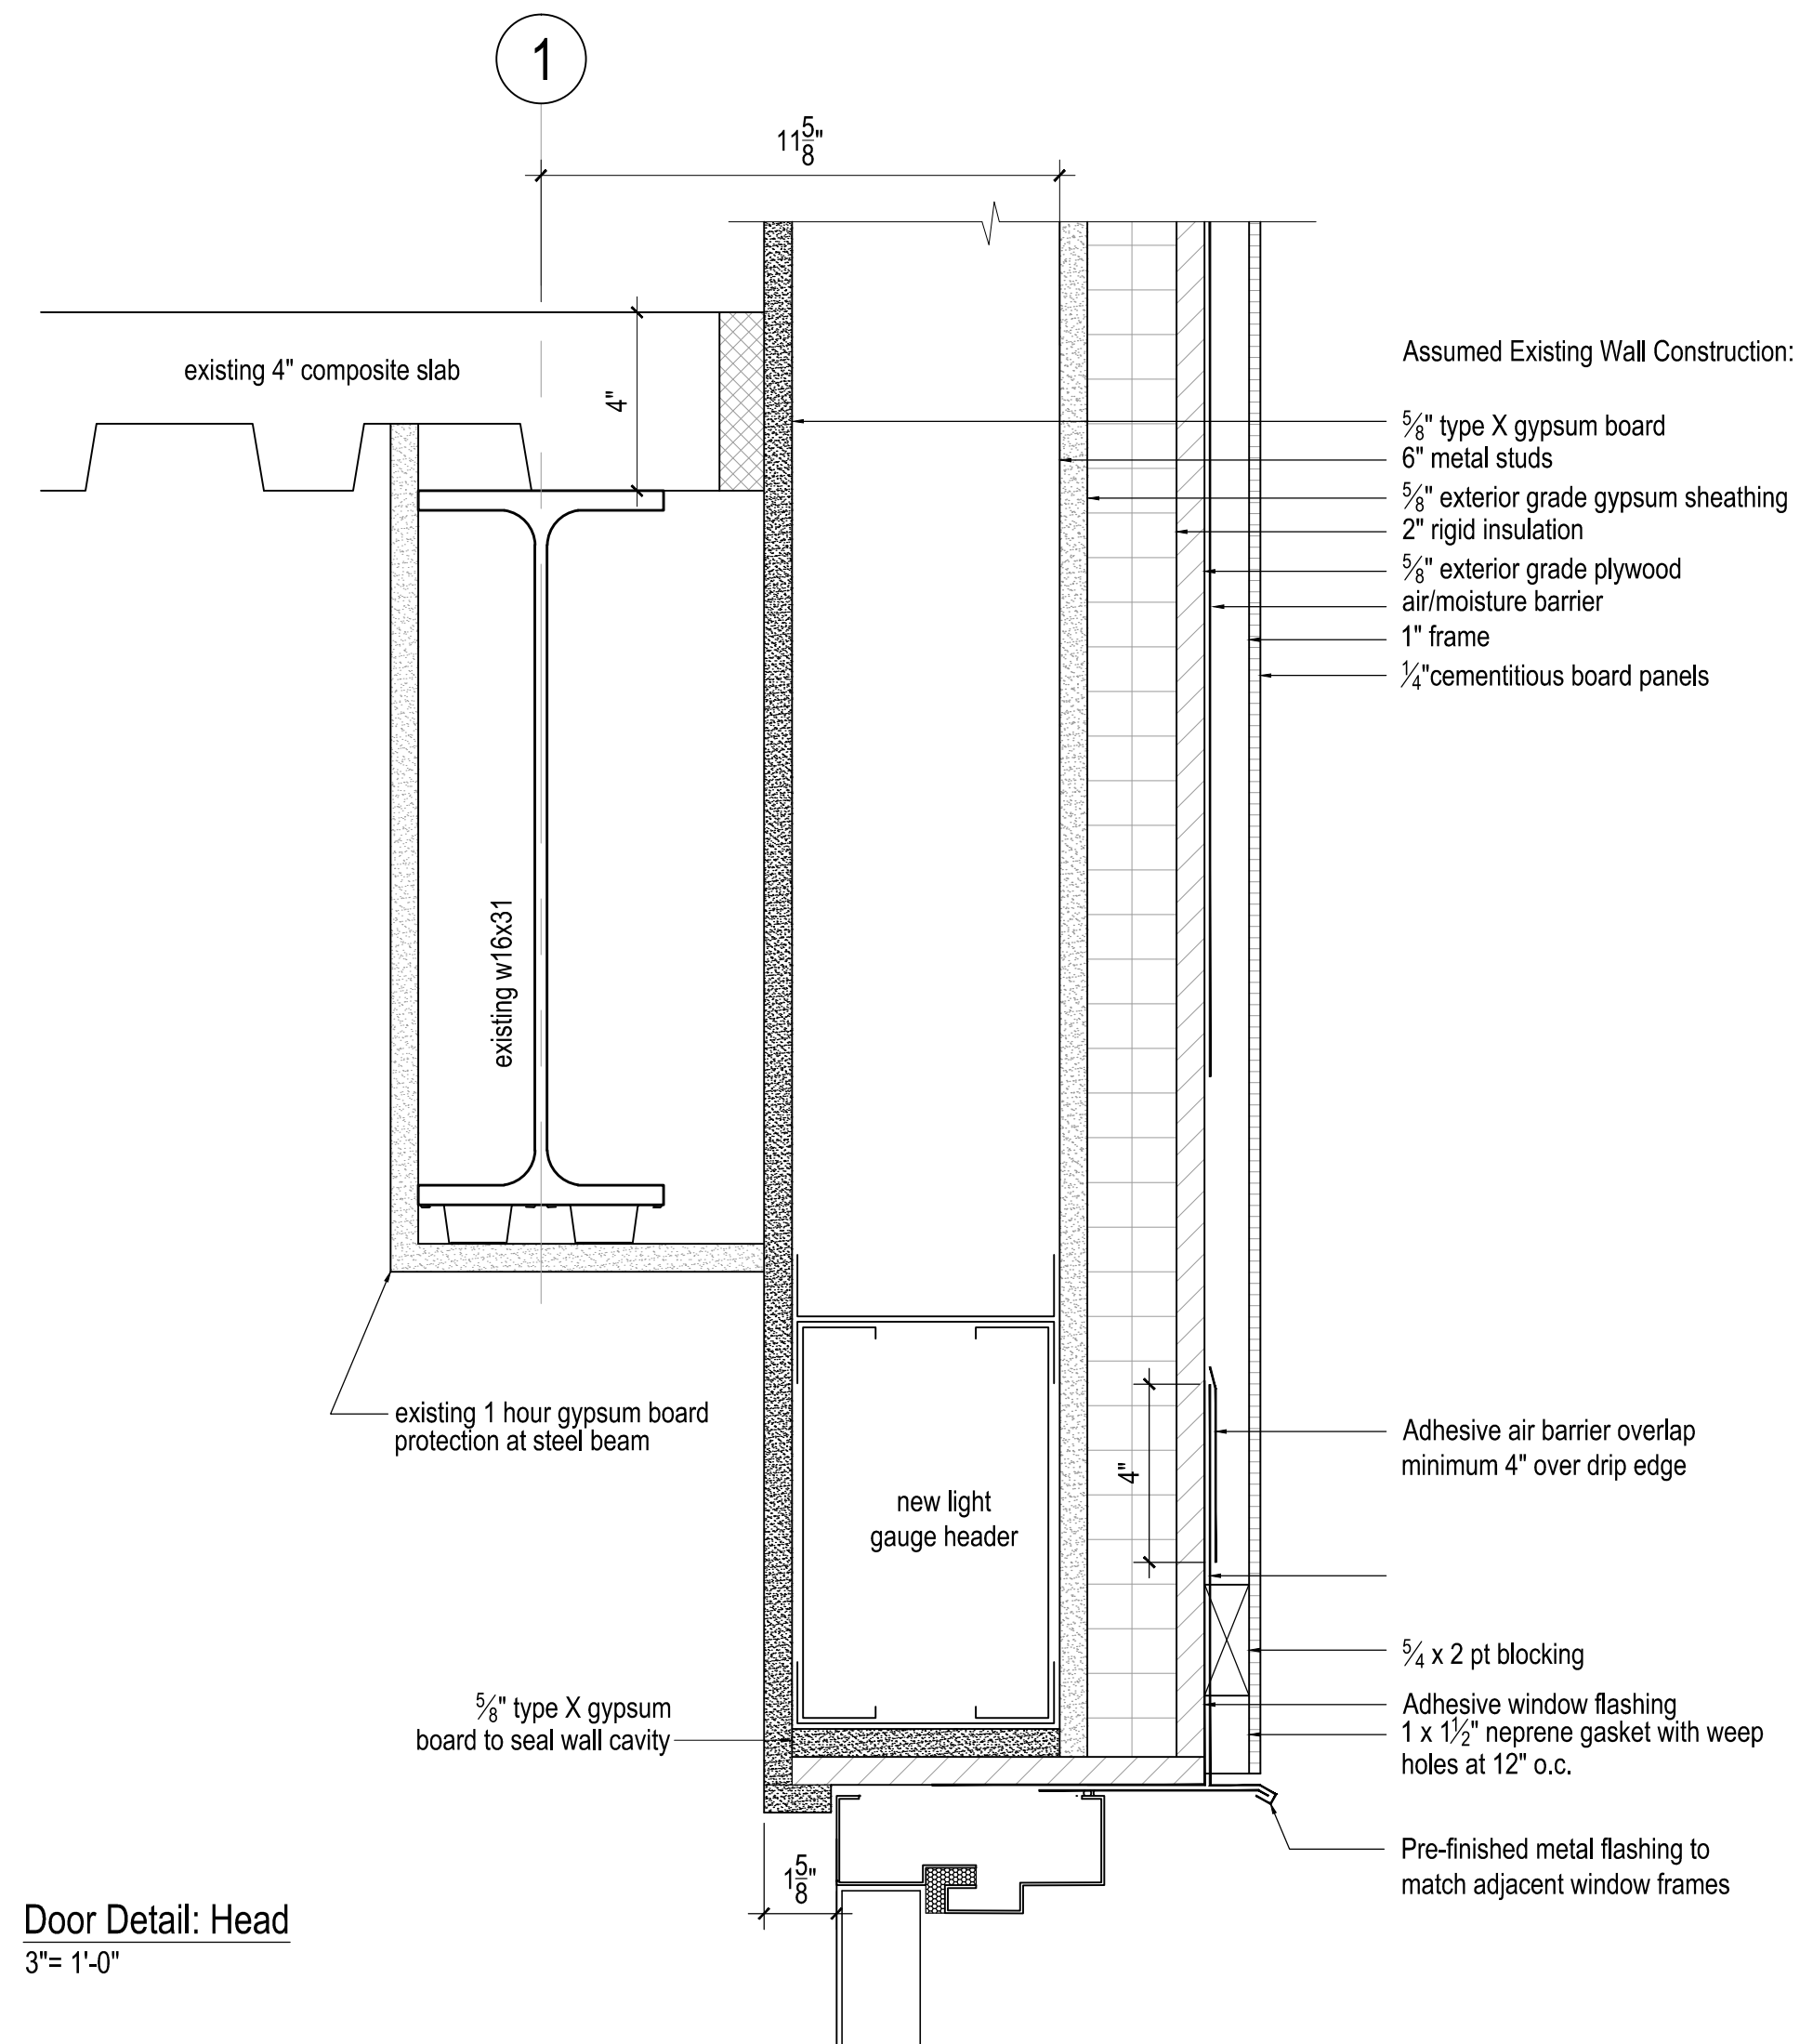


Door Detail: Head
3'-1-0"

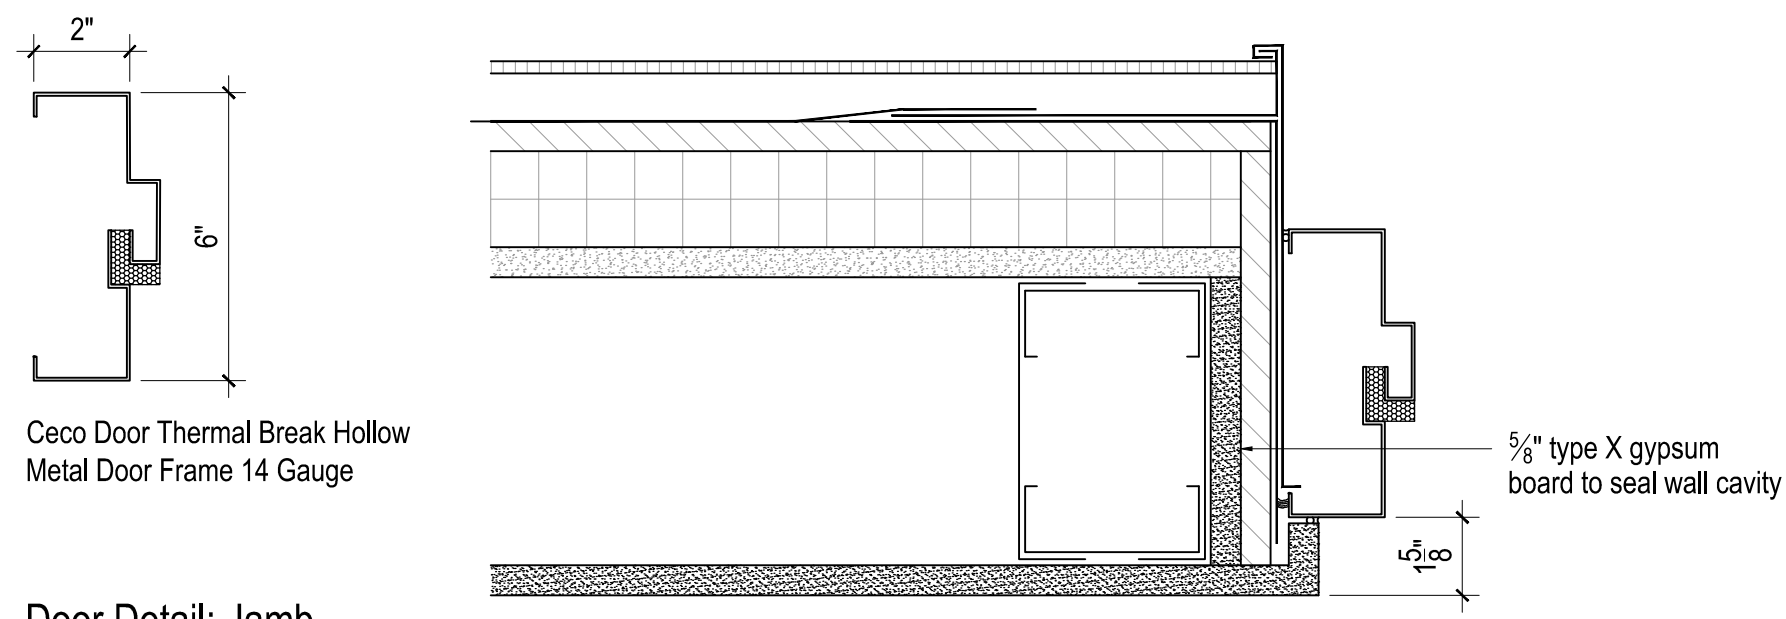


Door Detail: Jamb
3'-1-0"

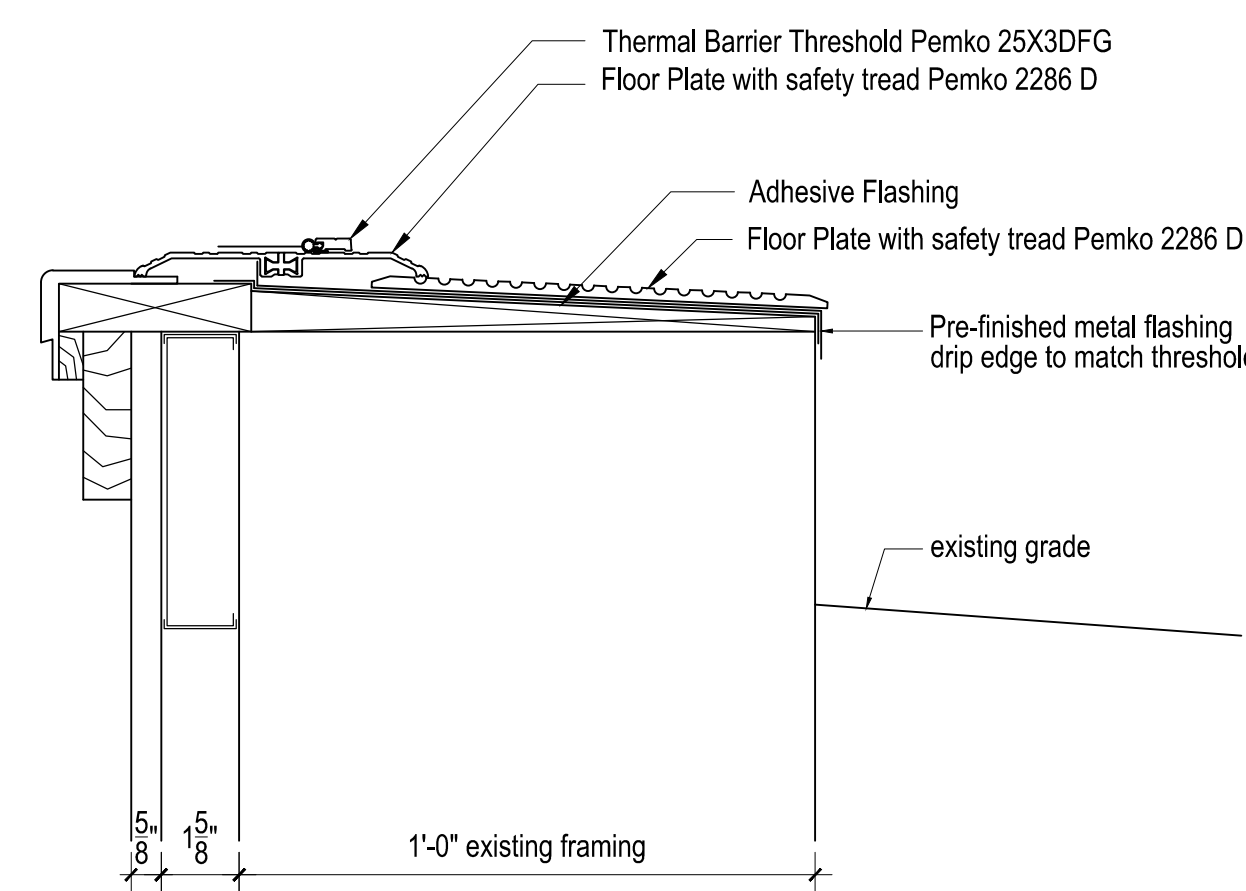


Door Detail: Sill
3'-1-0"

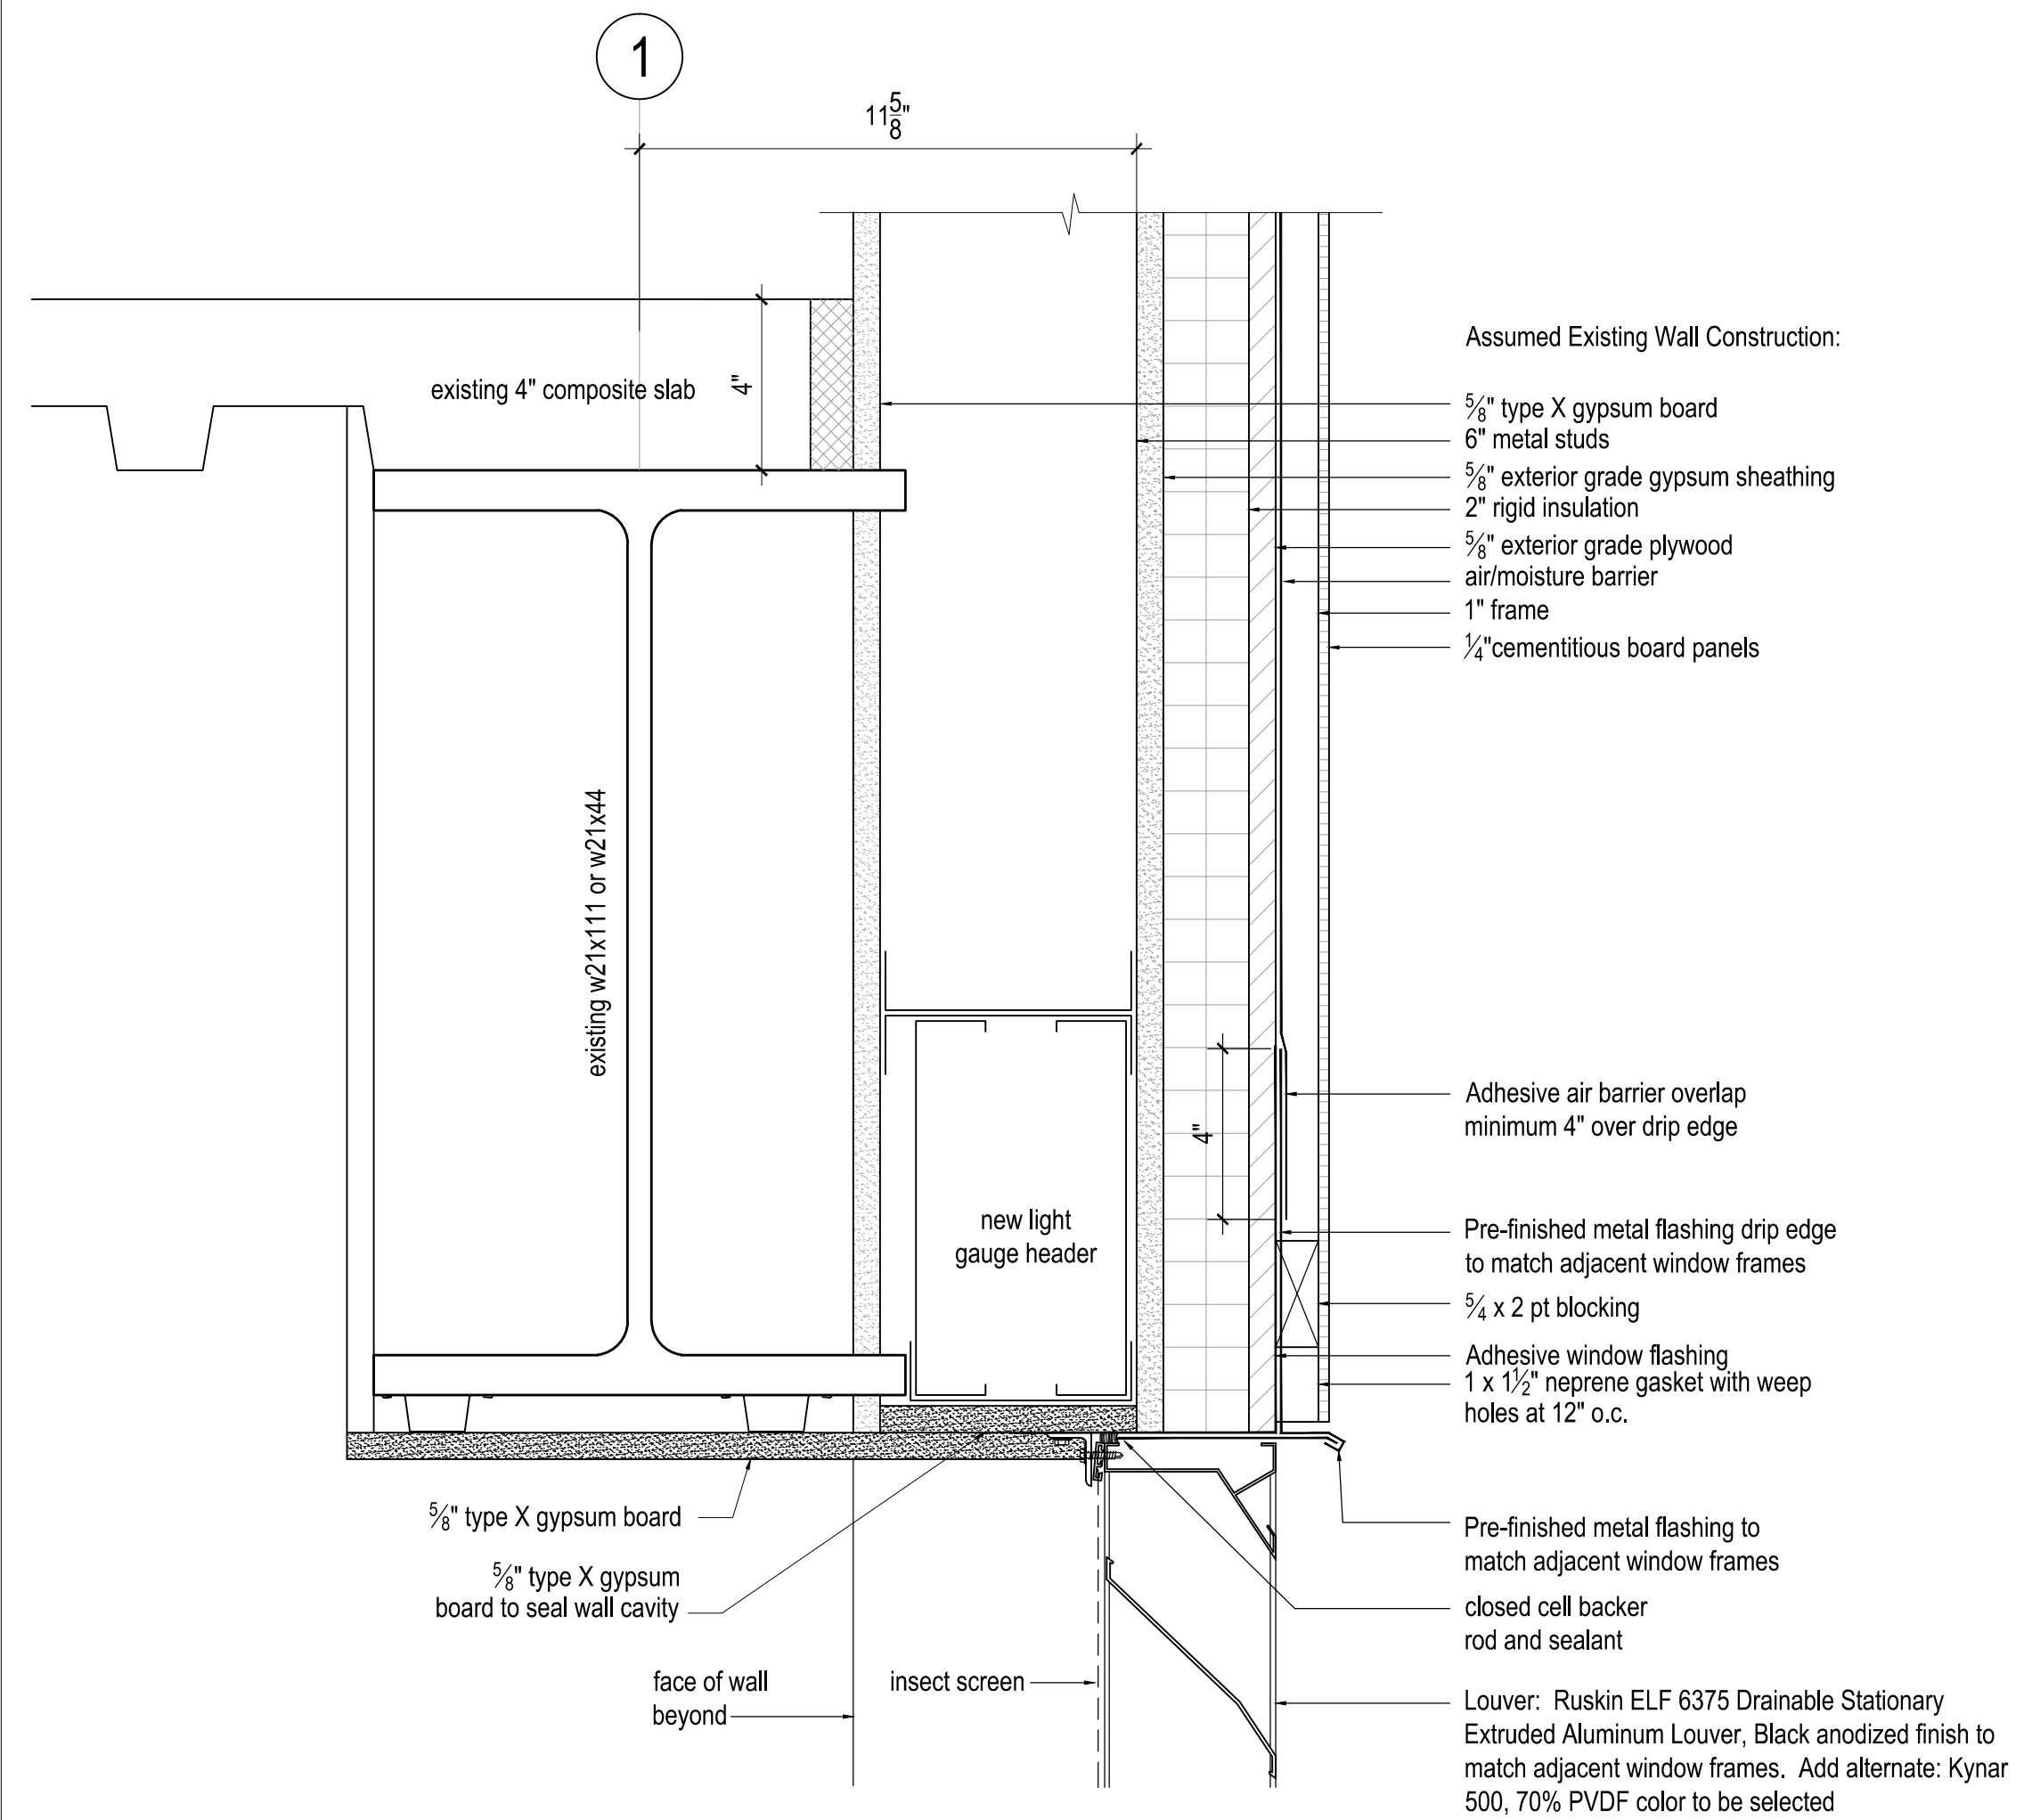

Louver Detail: Head
3'-1-0"

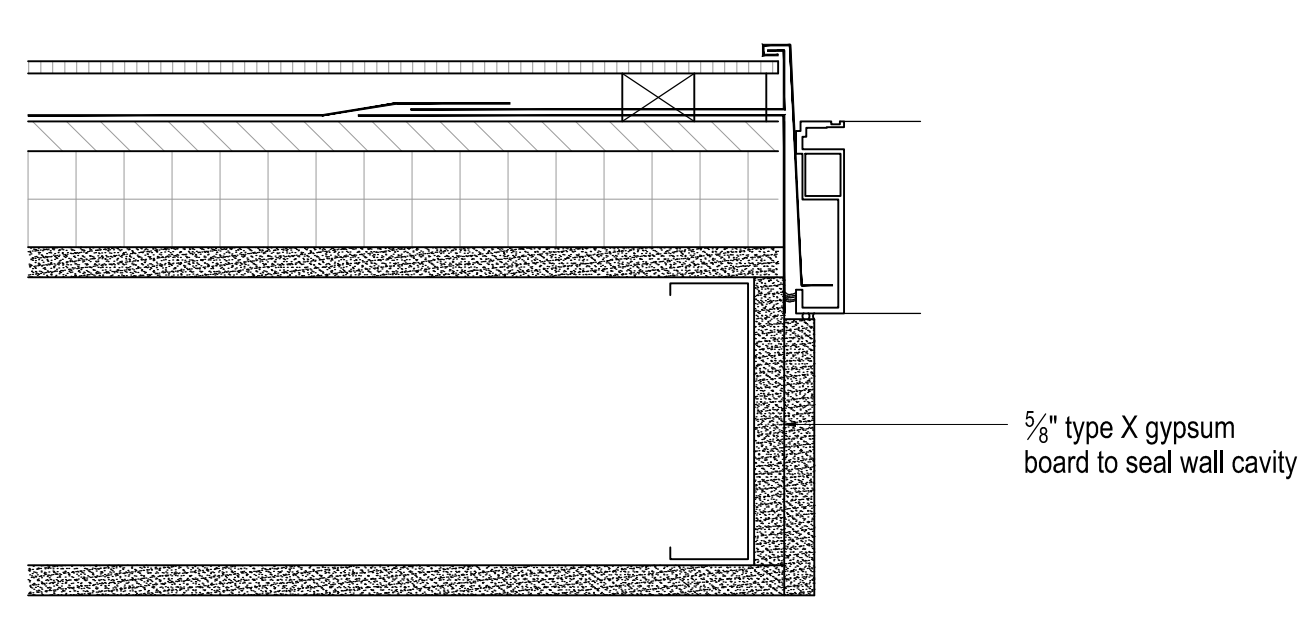

Louver Detail: Jamb
3'-1-0"

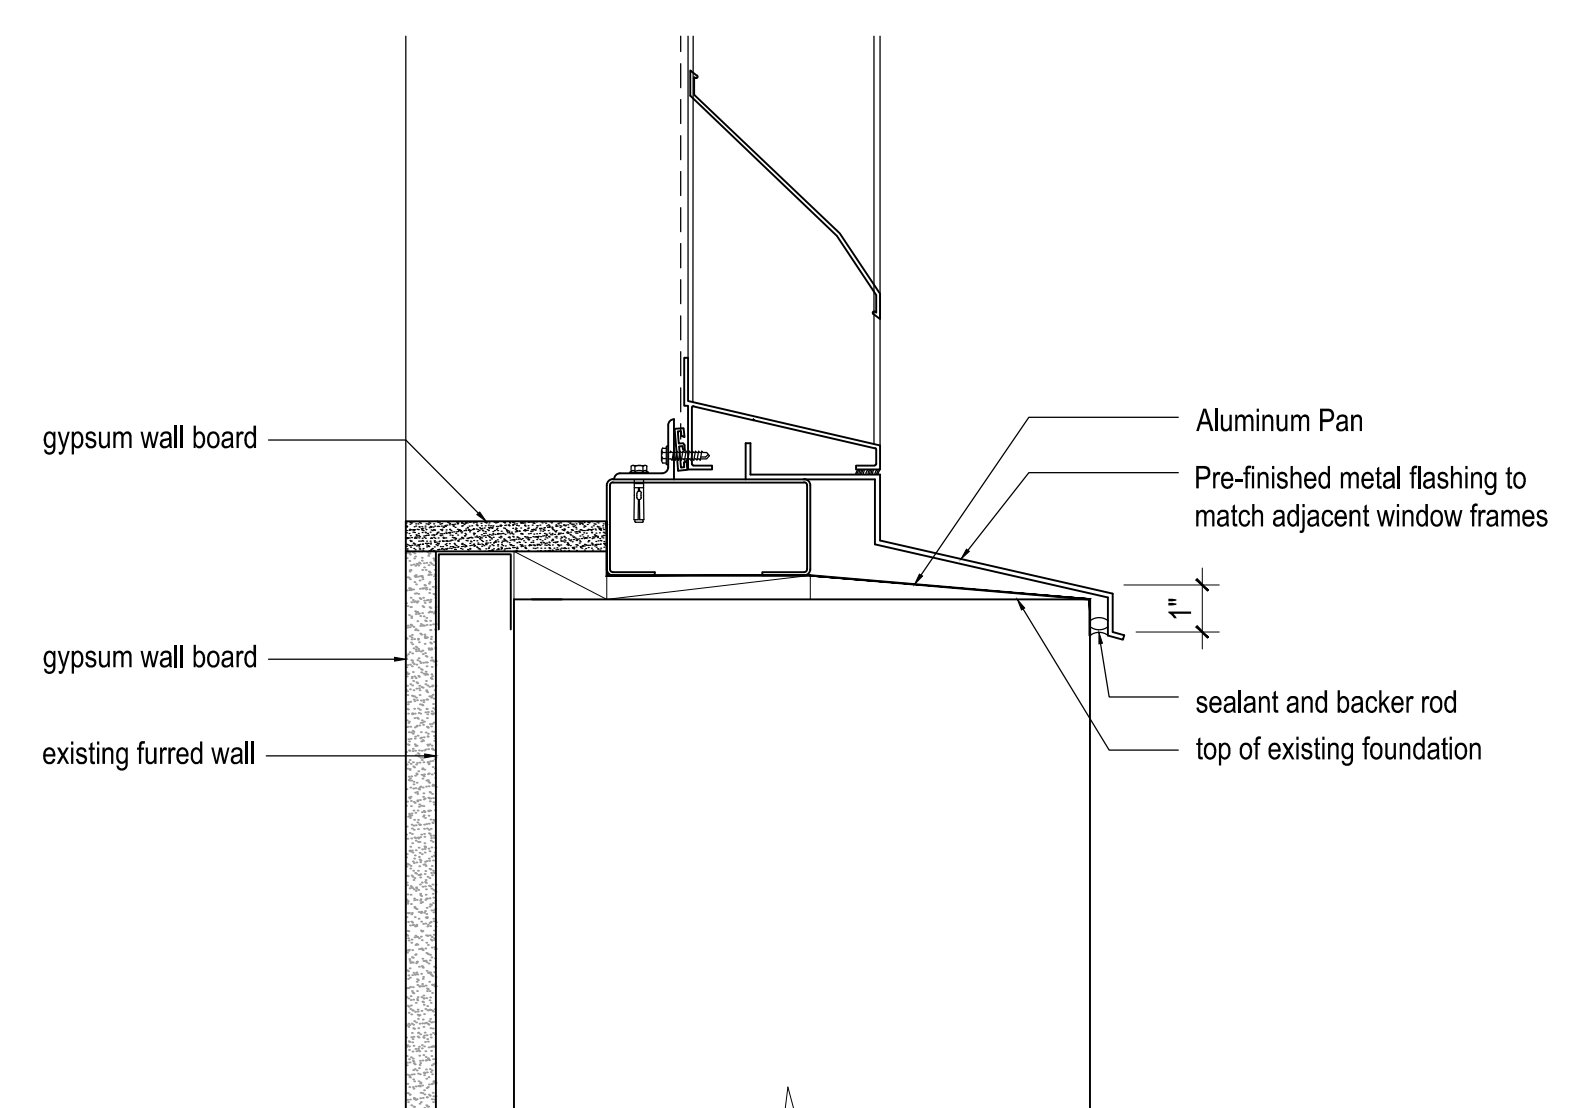

Louver Detail: Sill
3'-1-0"