




**8** LEVEL 01 - BAR - ELEVATION INT 02  
SCALE: 1/2" = 1'-0"

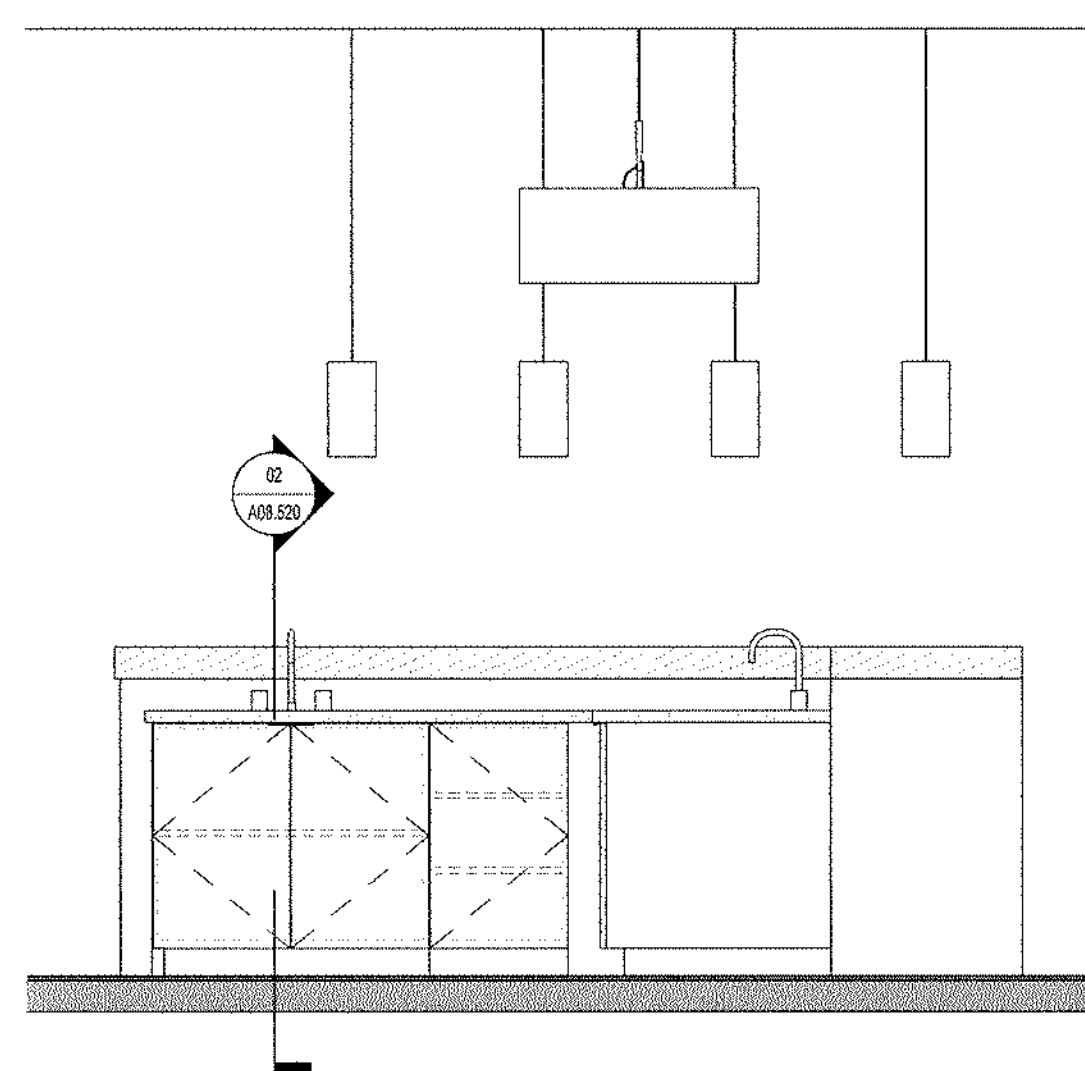


**7** LEVEL 01 - BAR - ELEVATION INT 01  
SCALE: 1/2" = 1'-0"

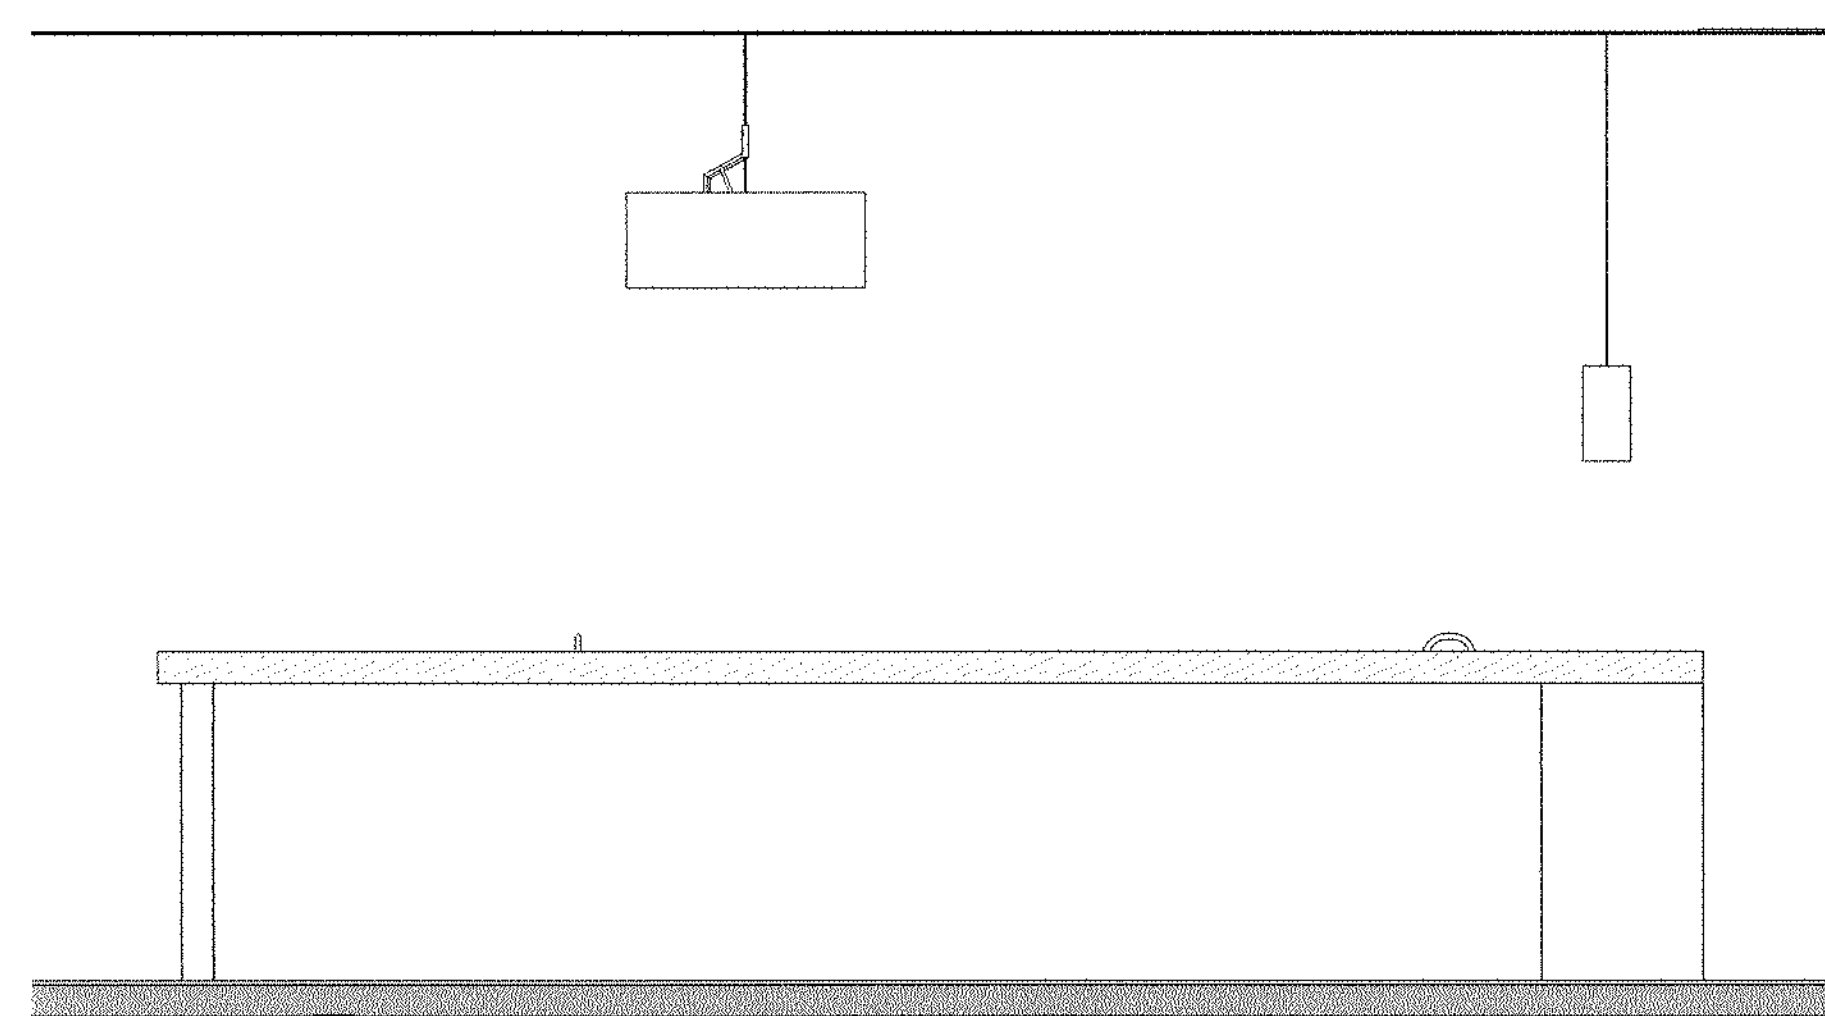


**6** LEVEL 01 - BAR - ELEVATION EXT 02  
SCALE: 1/2" = 1'-0"

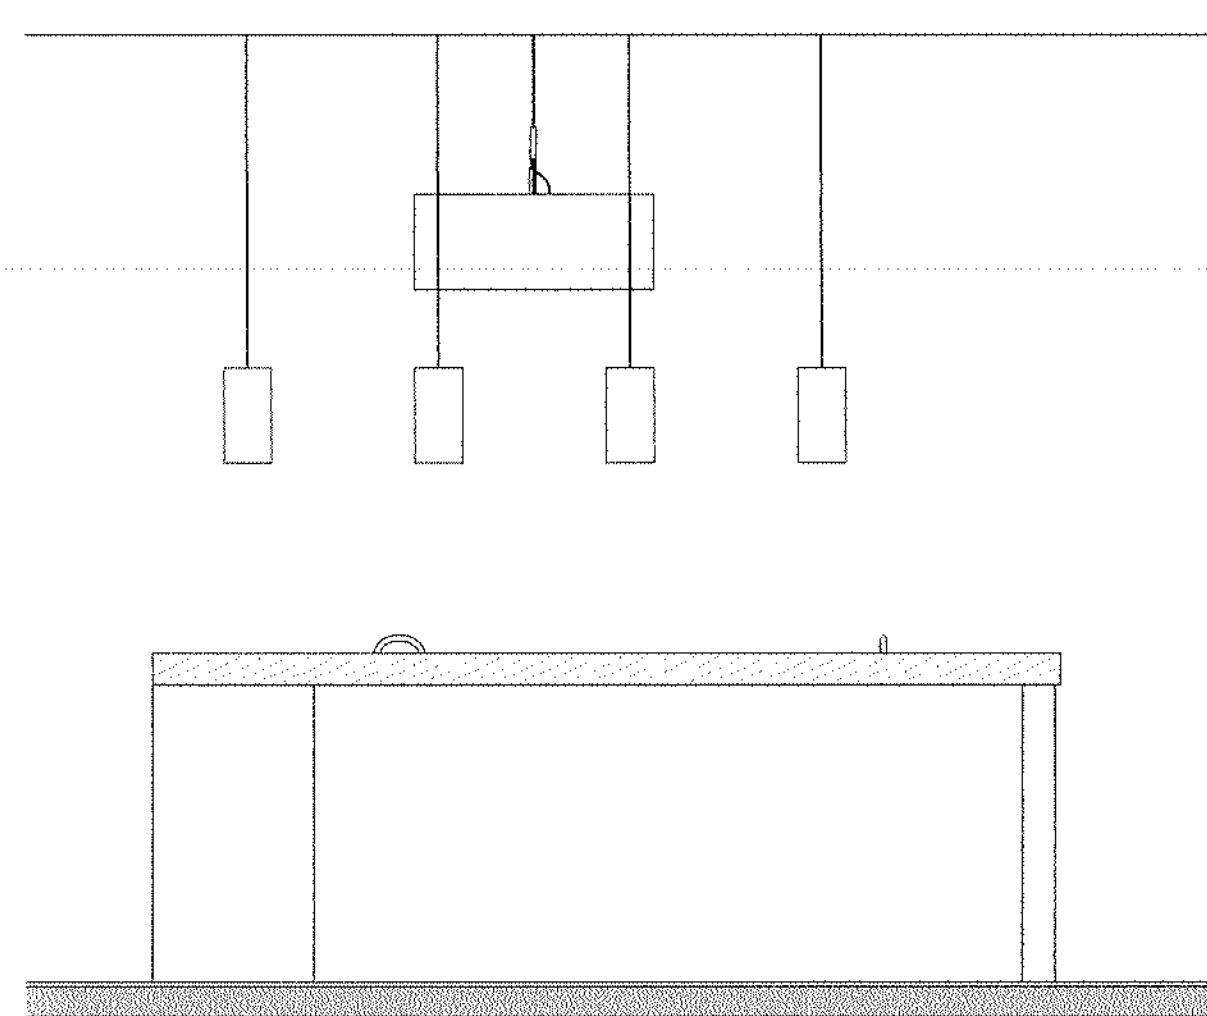


**5** LEVEL 01 - BAR - ELEVATION EXT 01  
SCALE: 1/2" = 1'-0"

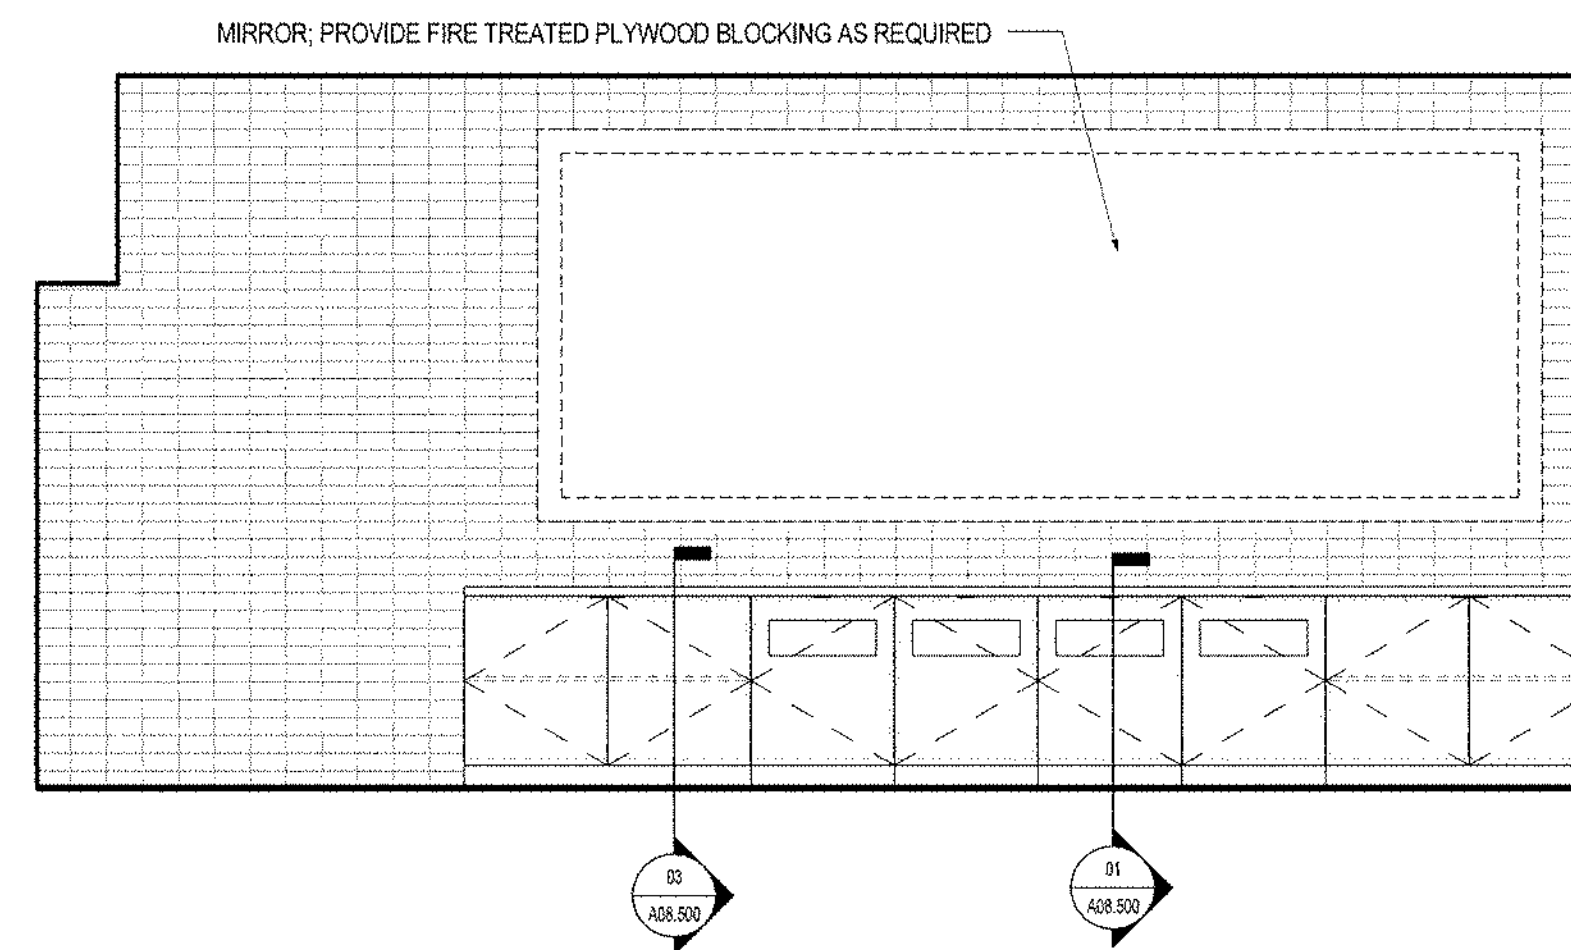


**04** LEVEL 01 - KITCHEN - ELEVATION 01  
SCALE: 3/8" = 1'-0"

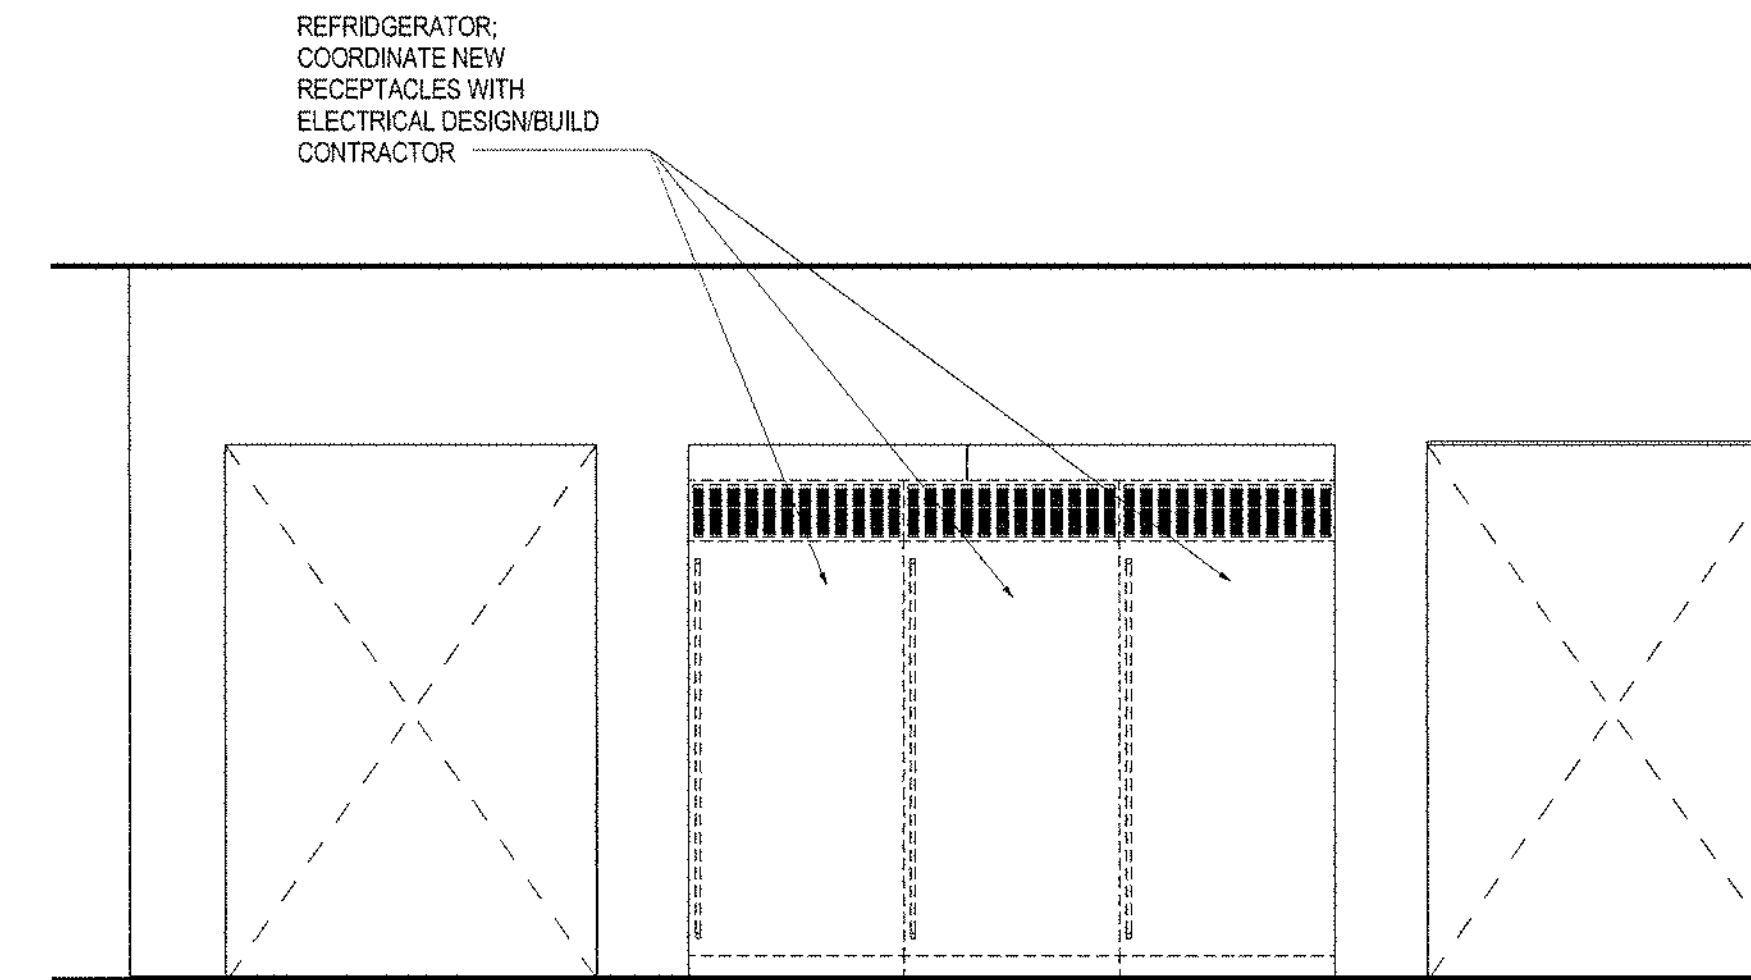

**03** LEVEL 01 - KITCHEN - ELEVATION 02  
SCALE: 3/8" = 1'-0"

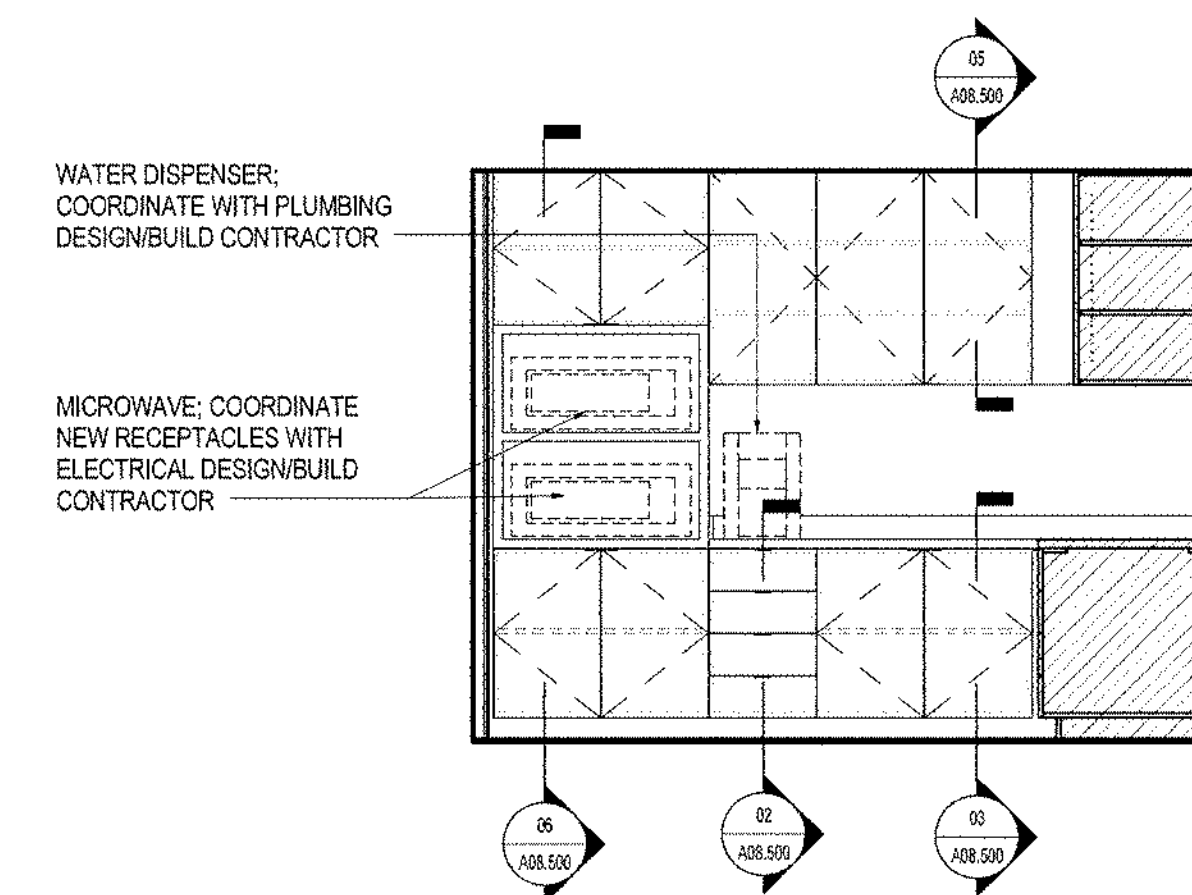

**02** LEVEL 01 - PANTRY - ELEVATION 02  
SCALE: 3/8" = 1'-0"

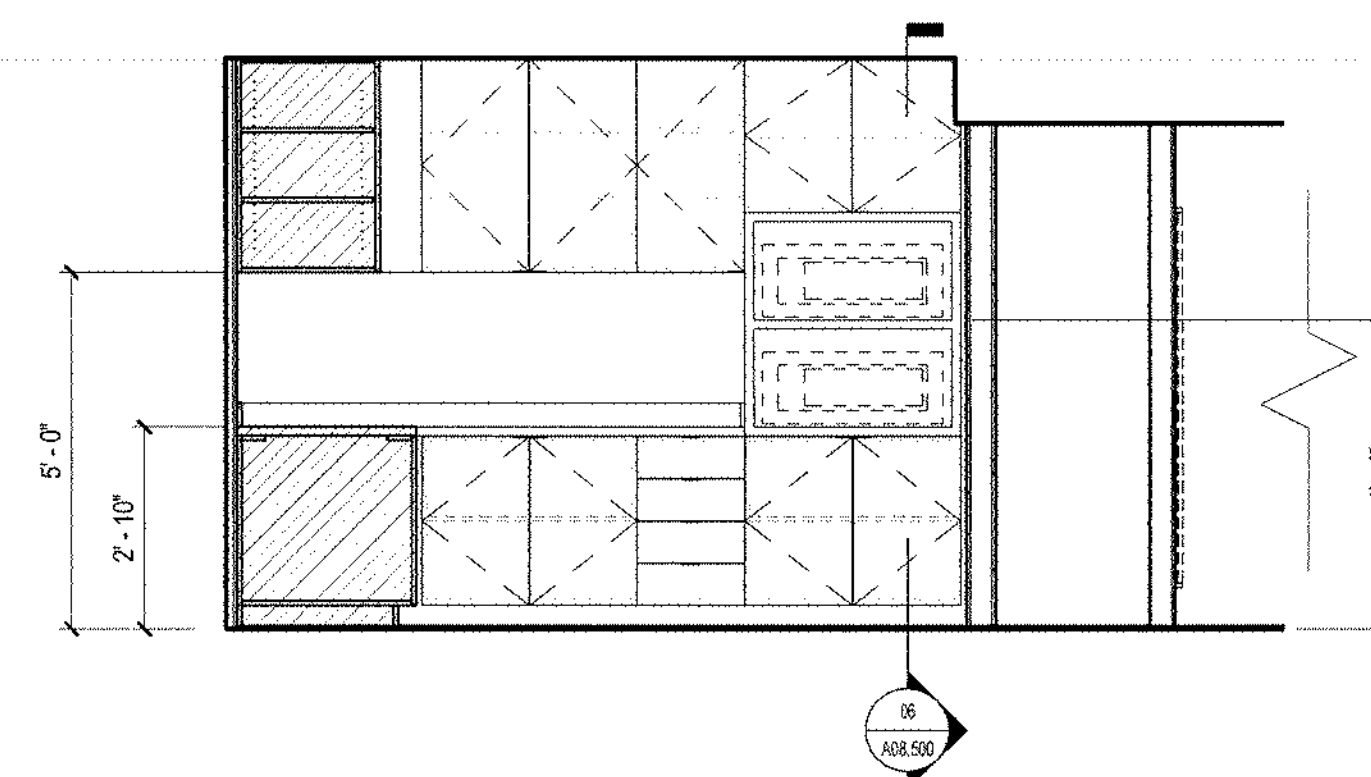

**01** LEVEL 01 - PANTRY - ELEVATION 01  
SCALE: 3/8" = 1'-0"

**SHEET NOTES**

**GENERAL NOTES**

cíee


Council on International Educational  
Exchange  
300 Fore Street  
Portland, ME

**Gensler**

One Beacon Street  
Third Floor  
Boston MA 02108  
(617) 619-5700  
(617) 619-5701

Date & Issue Description	By	Check
09/16/16 ISSUED FOR PERMIT	ACH	AQ, GL


Seal/Signature

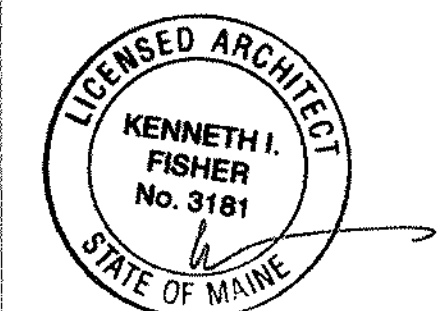

Project Name  
CíEE HQ Renovations

Project Number  
11.7086.000

Description  
INTERIOR ELEVATIONS

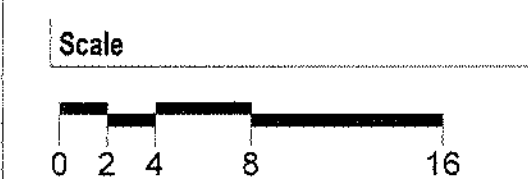

**A07.201**

© 2016 Gensler