




6 PLAN DETAIL @ END OF FIRE WALL
SCALE: 1 1/2" = 1'-0"

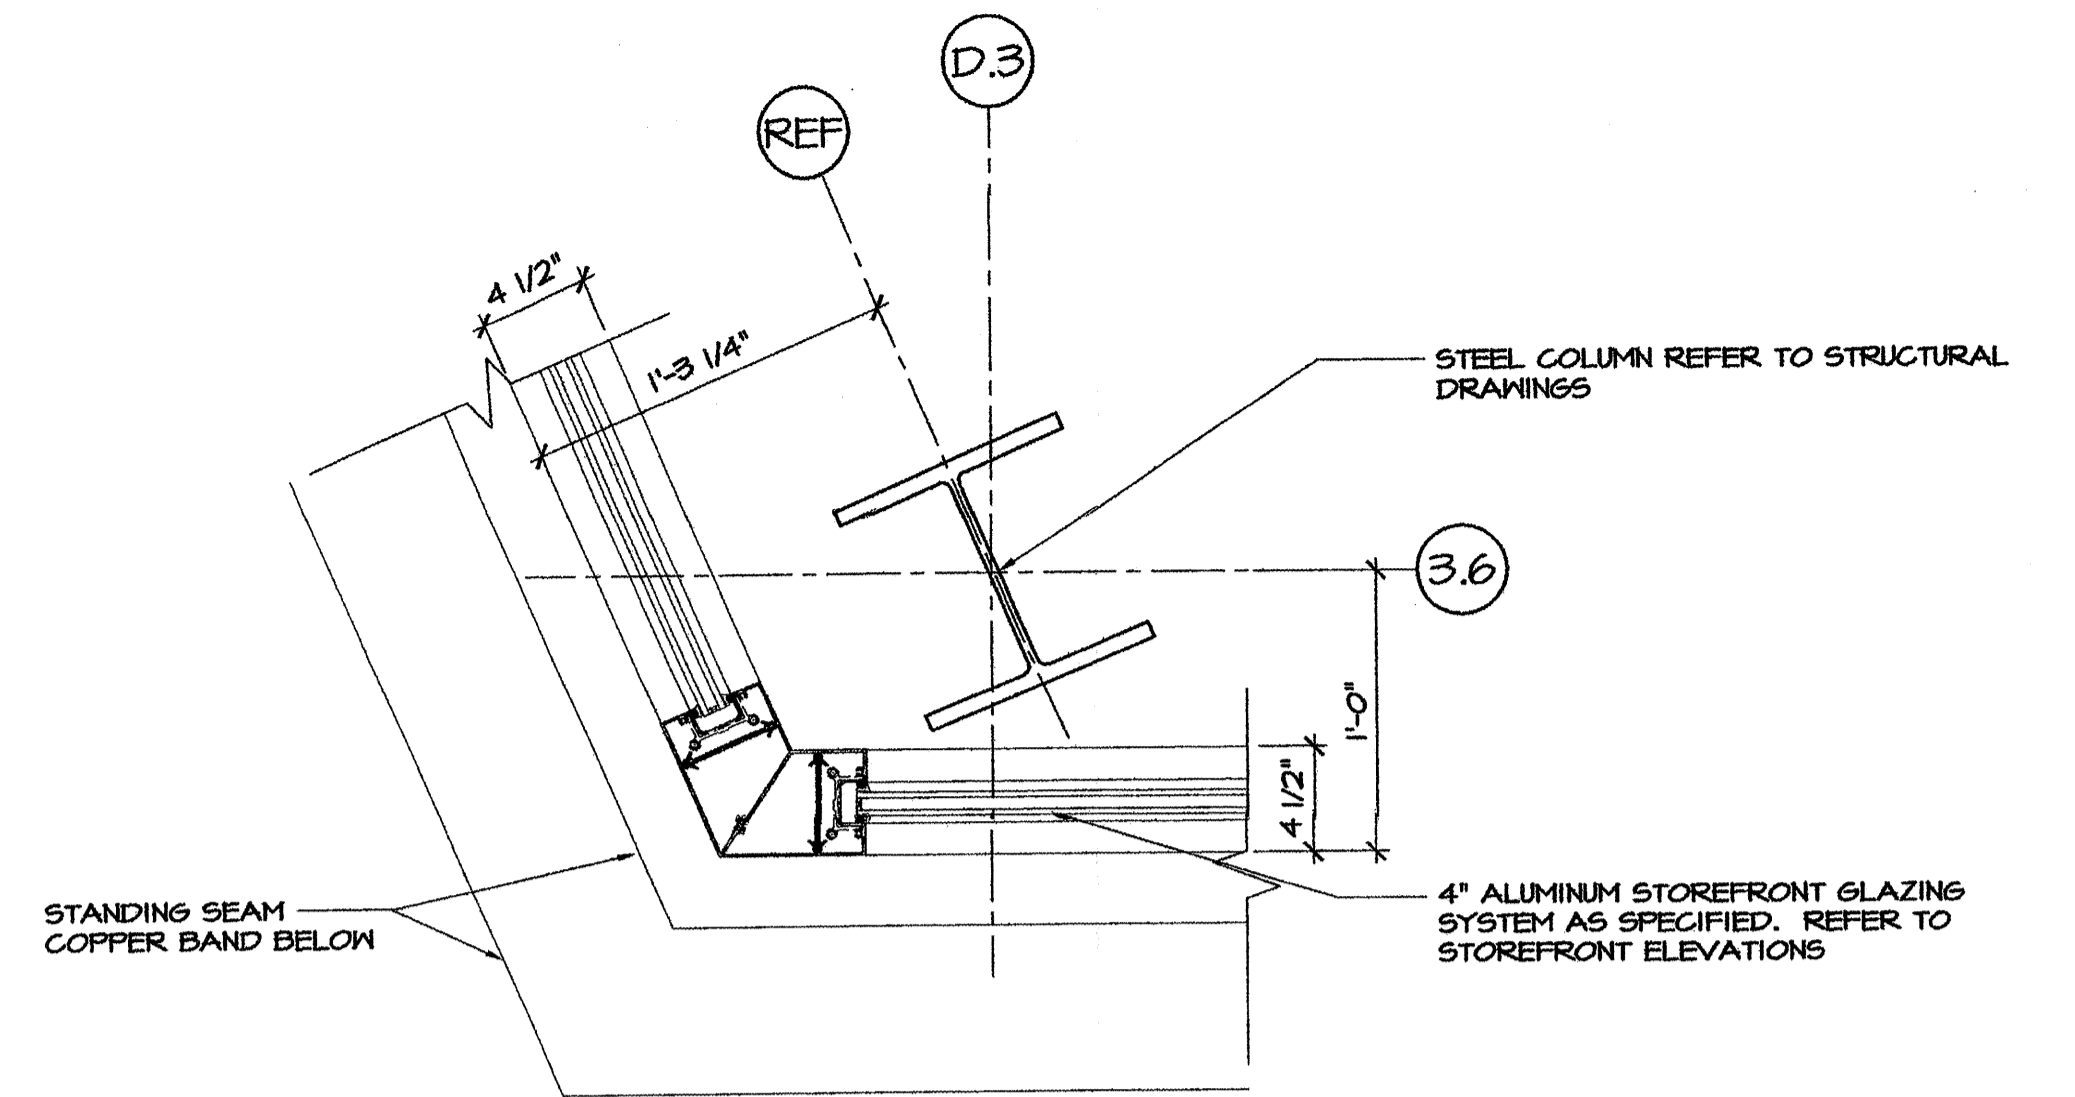


3 PLAN DETAIL @ STOREFRONT OUTSIDE CORNER
SCALE: 1 1/2" = 1'-0"

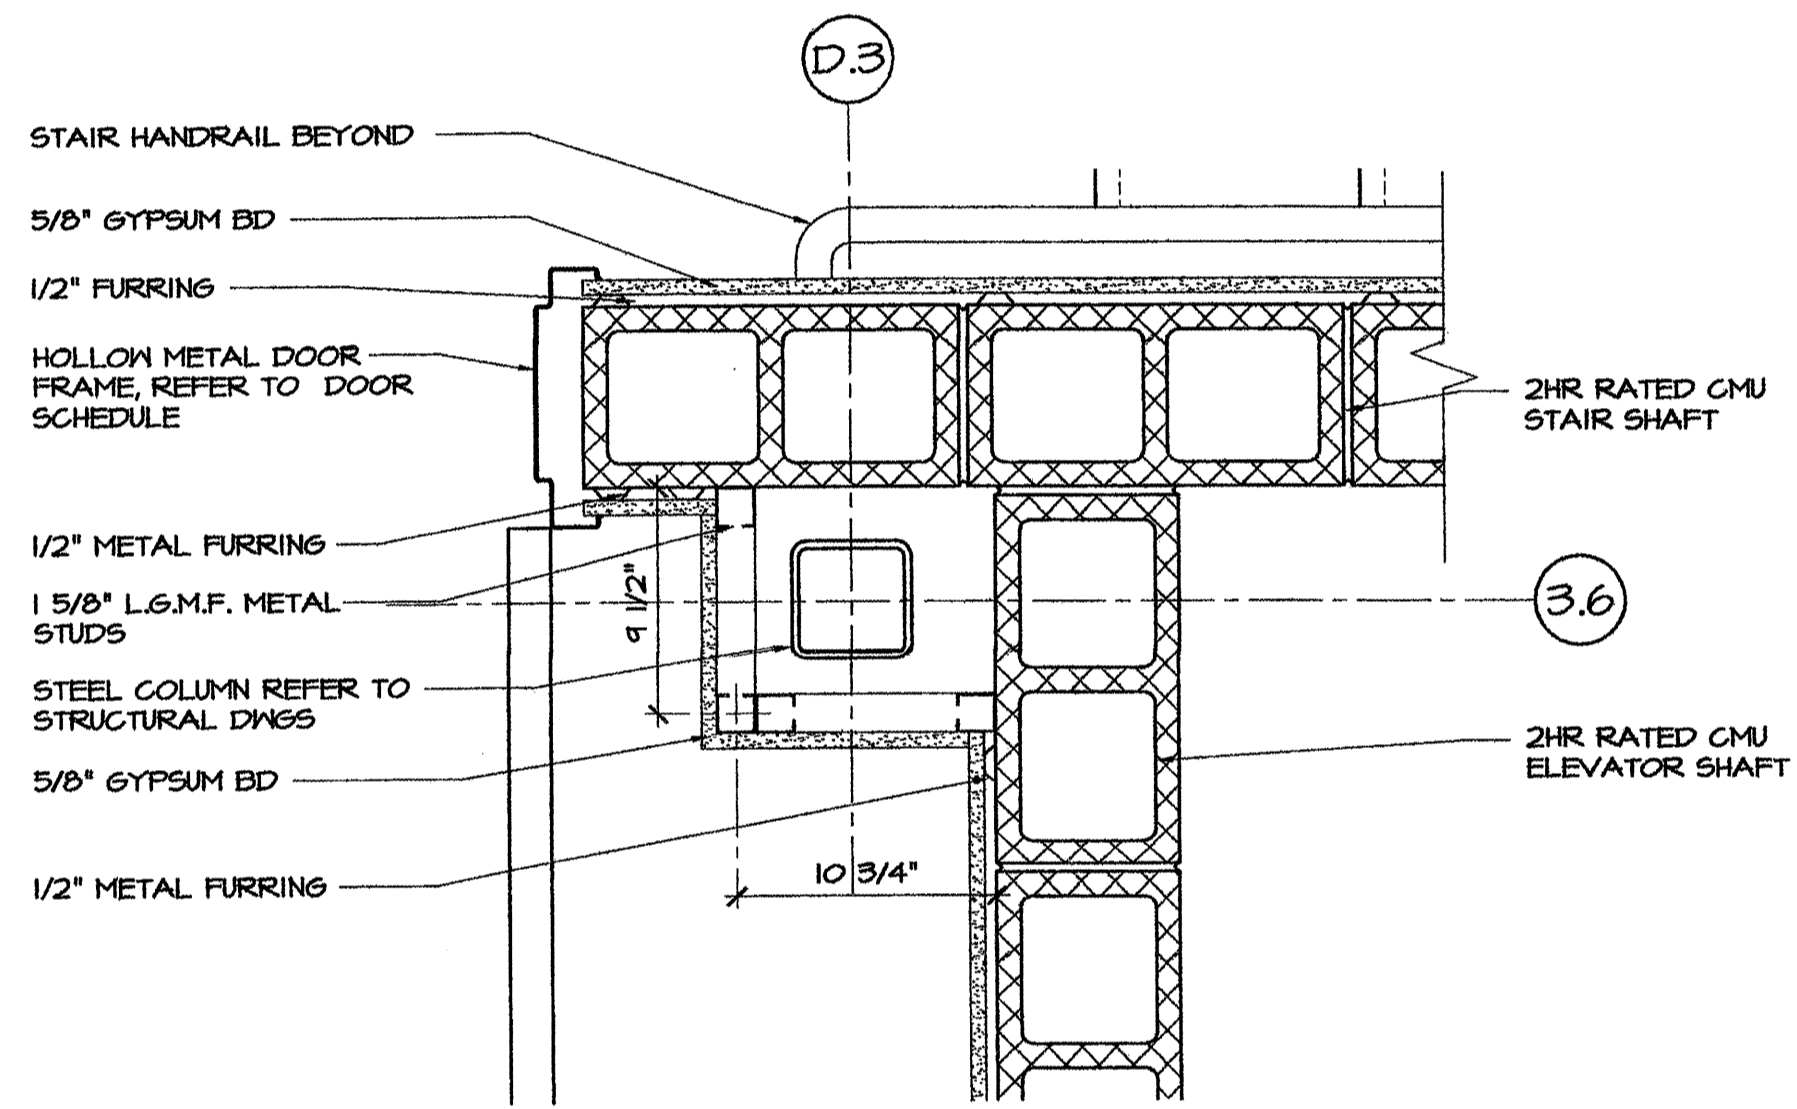


8 PLAN DETAIL @ STAIR/ELEVATOR SHAFTS
SCALE: 1 1/2" = 1'-0"

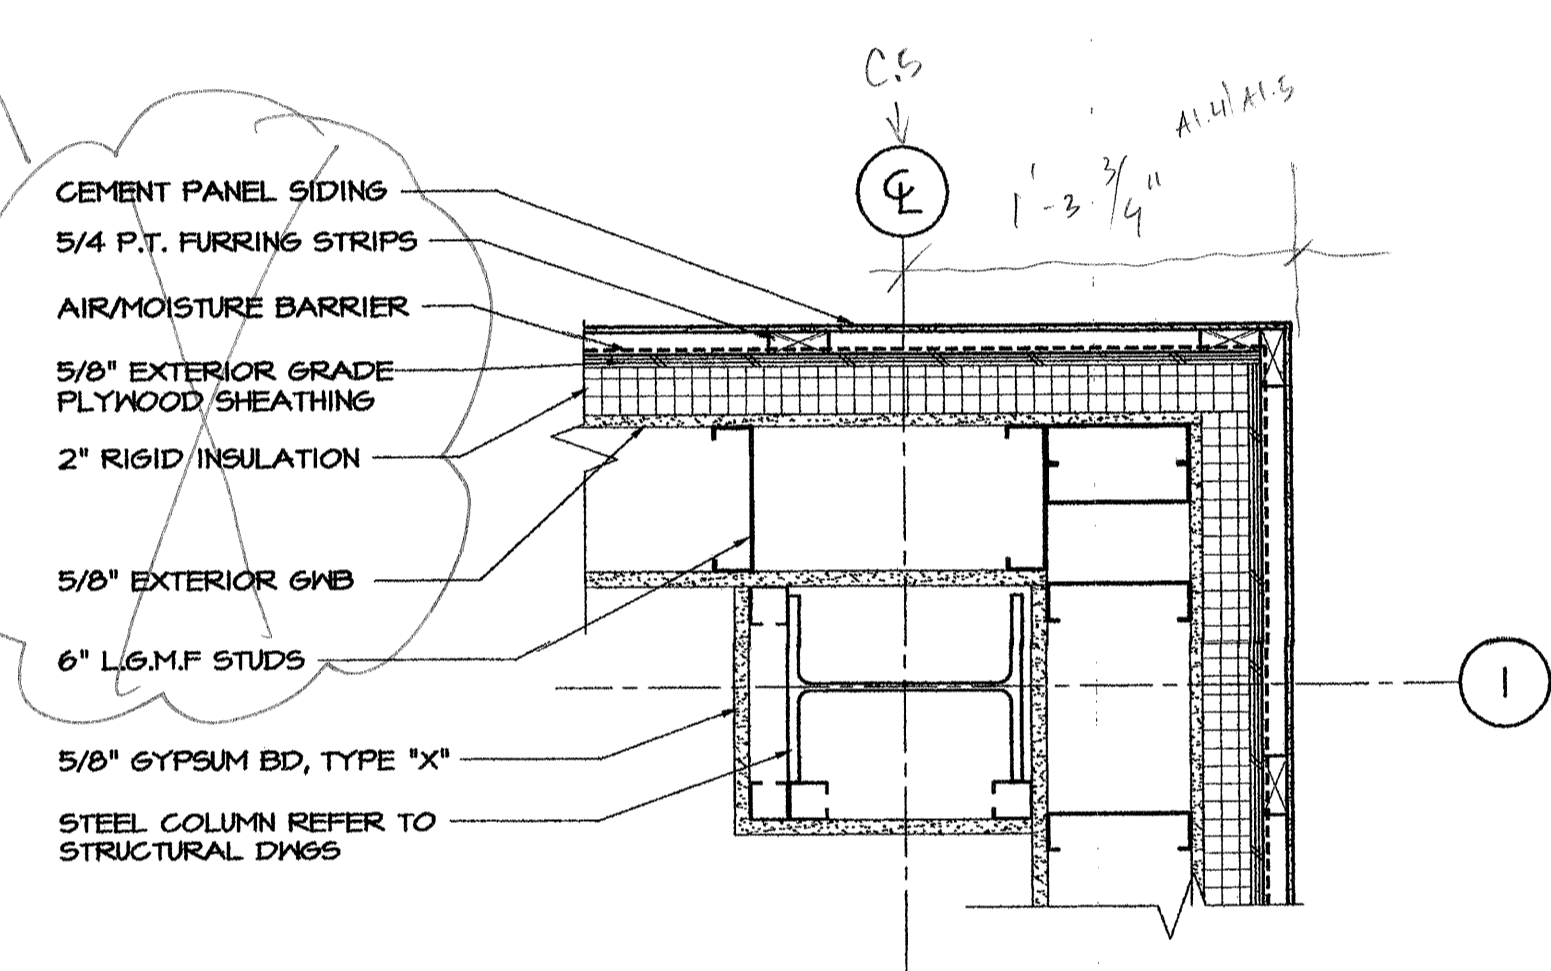


5 PLAN DETAIL AT CORNER - 4TH & 5TH FLOORS
SCALE: 1 1/2" = 1'-0"

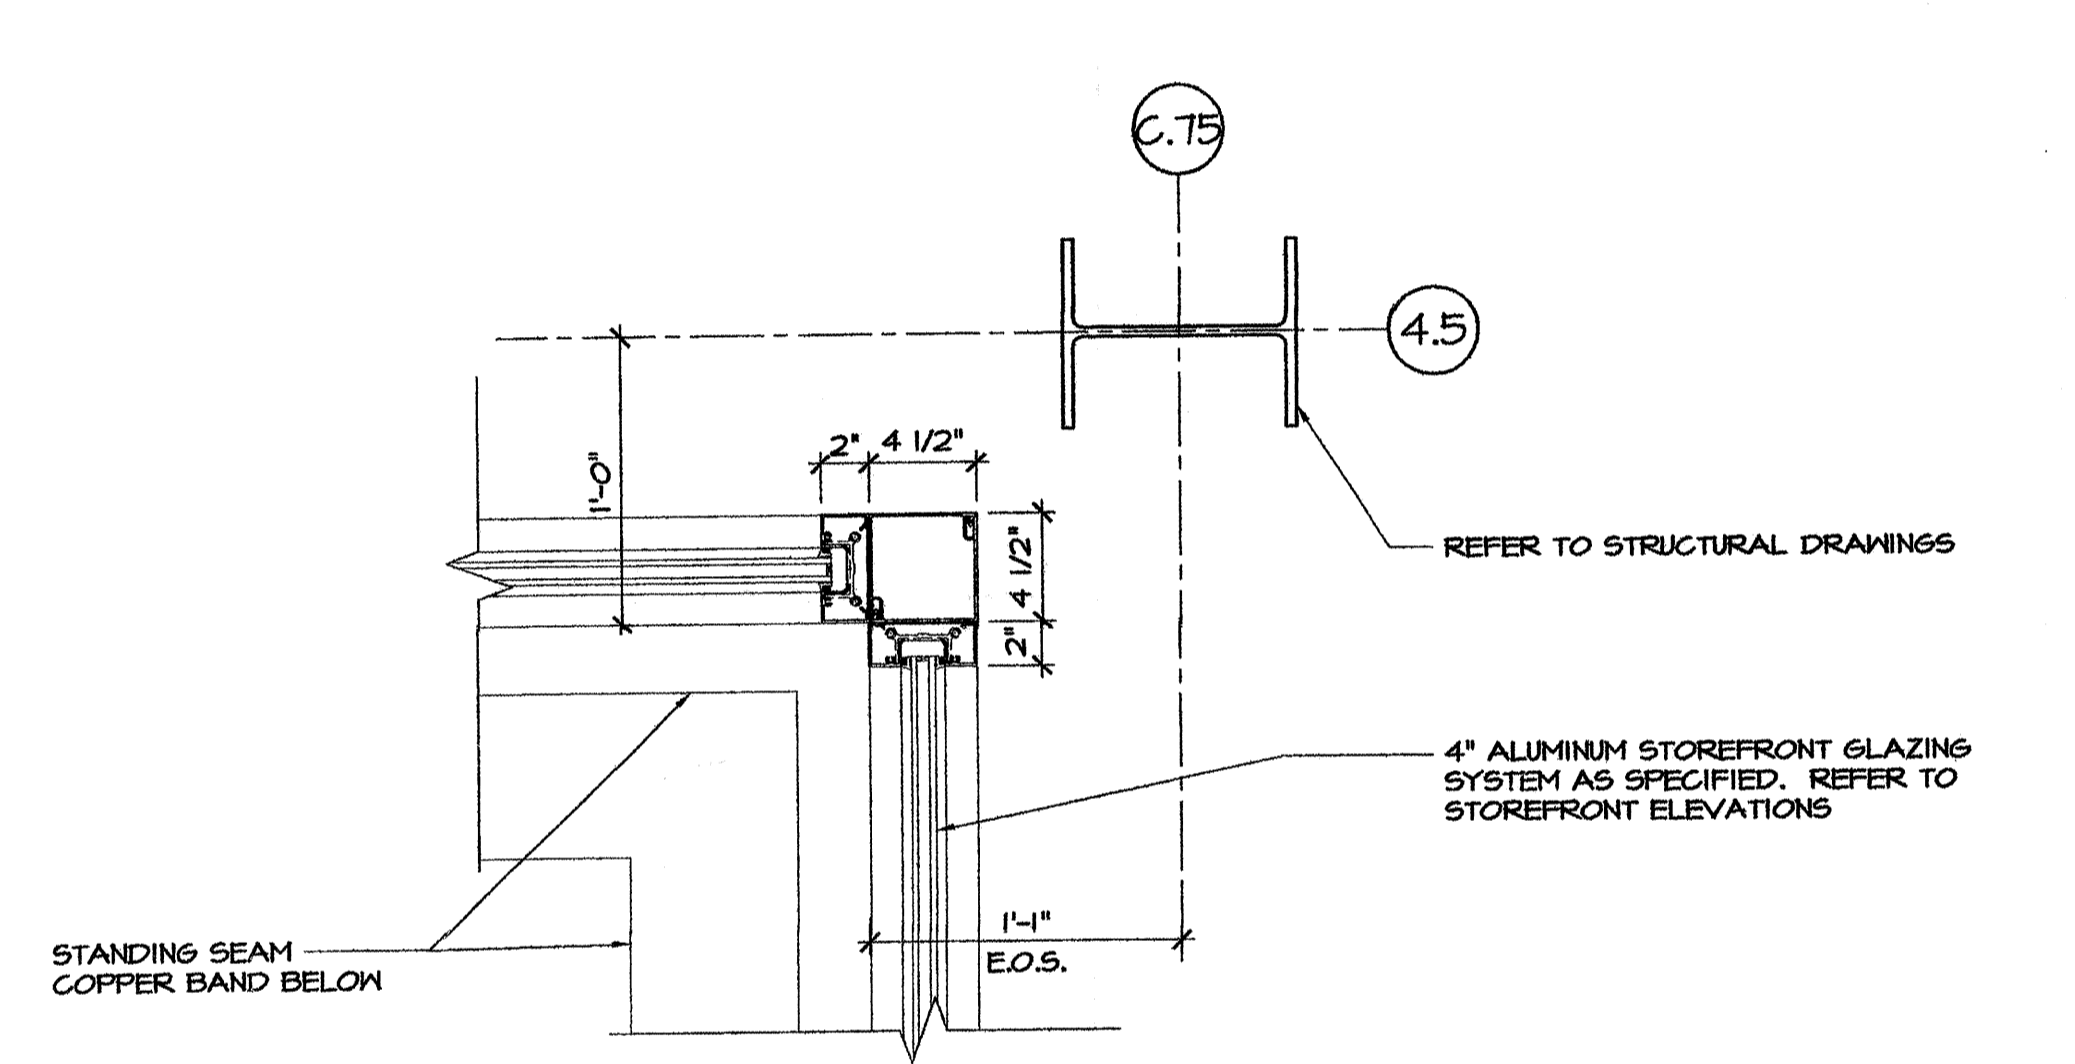


2 PLAN DETAIL @ STOREFRONT INSIDE CORNER
SCALE: 1 1/2" = 1'-0"

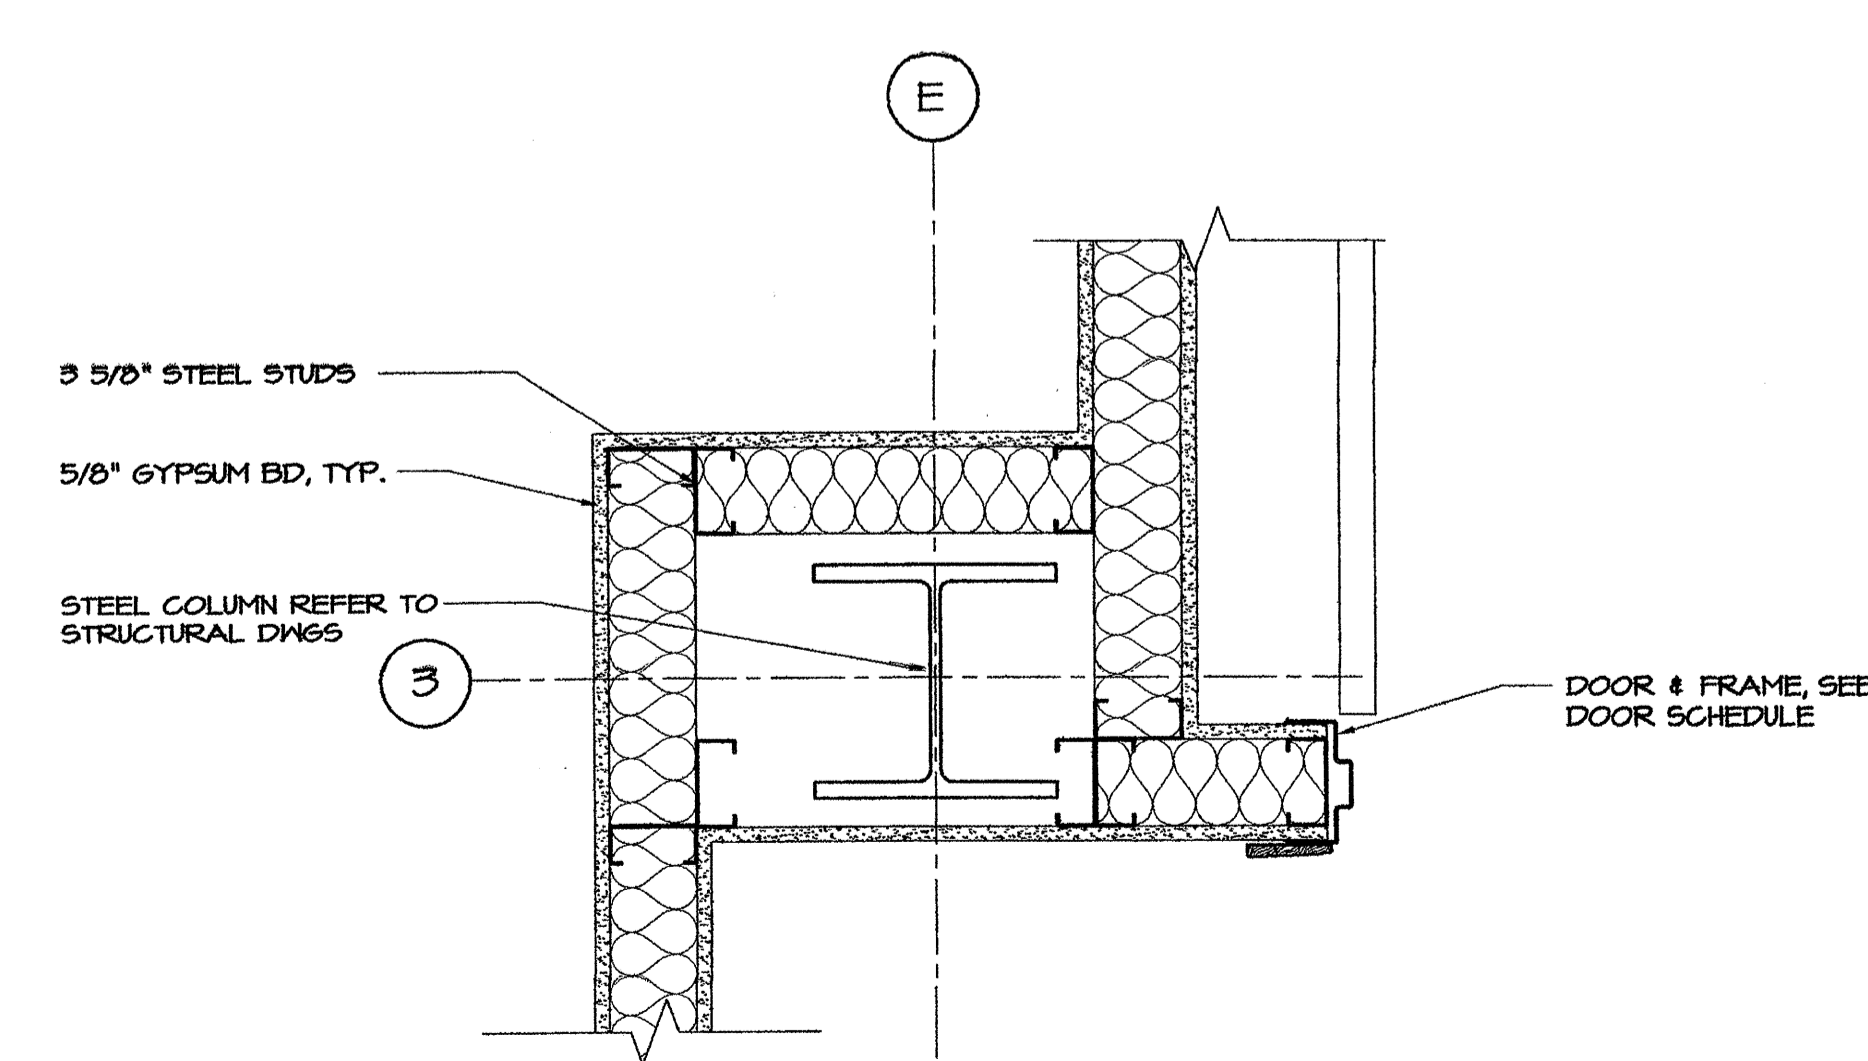

7 PLAN DETAIL @ INTERIOR COLUMN @ 1ST FLOOR
SCALE: 1 1/2" = 1'-0"

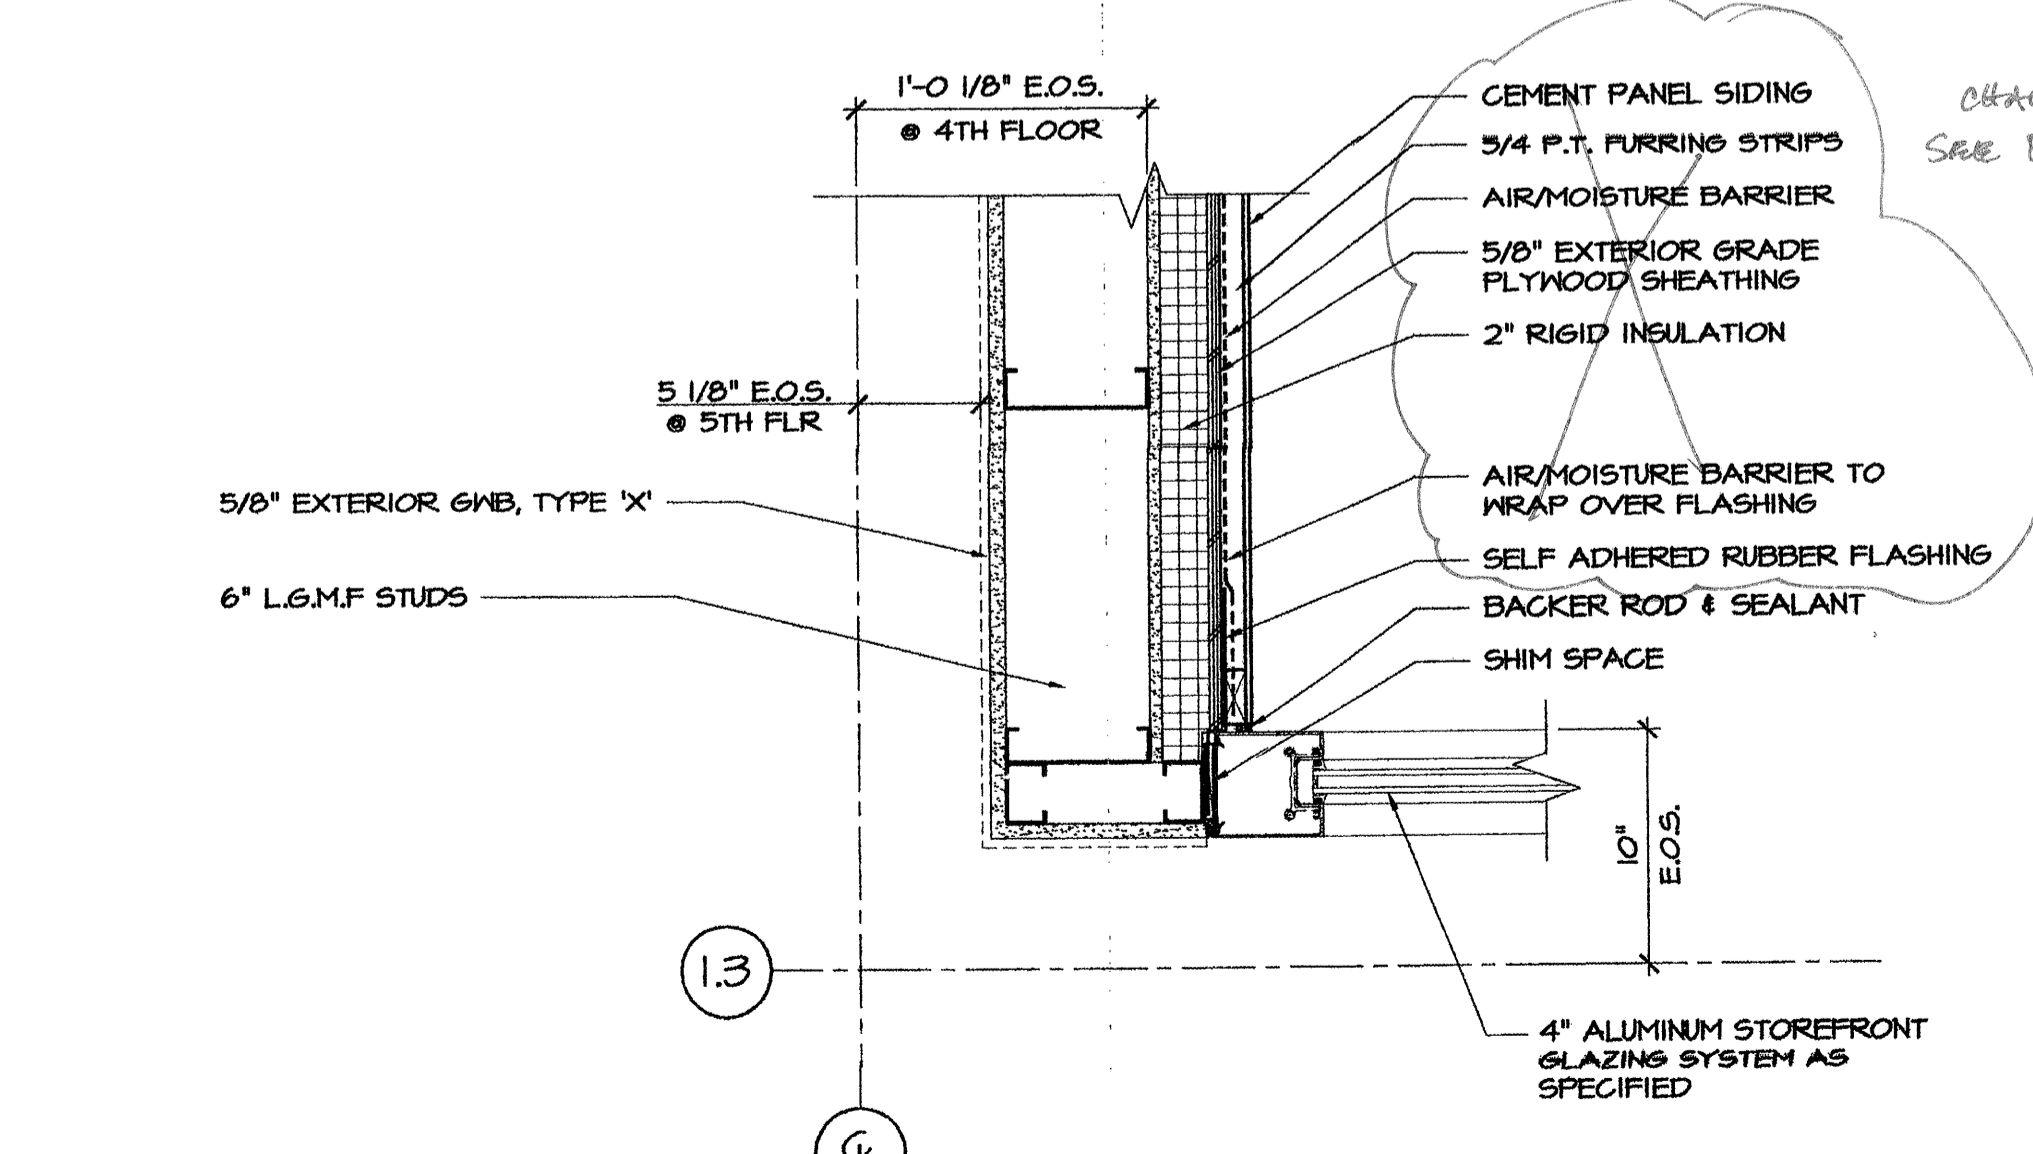

4 PLAN DETAIL - 4TH & 5TH FLOORS
SCALE: 1 1/2" = 1'-0"

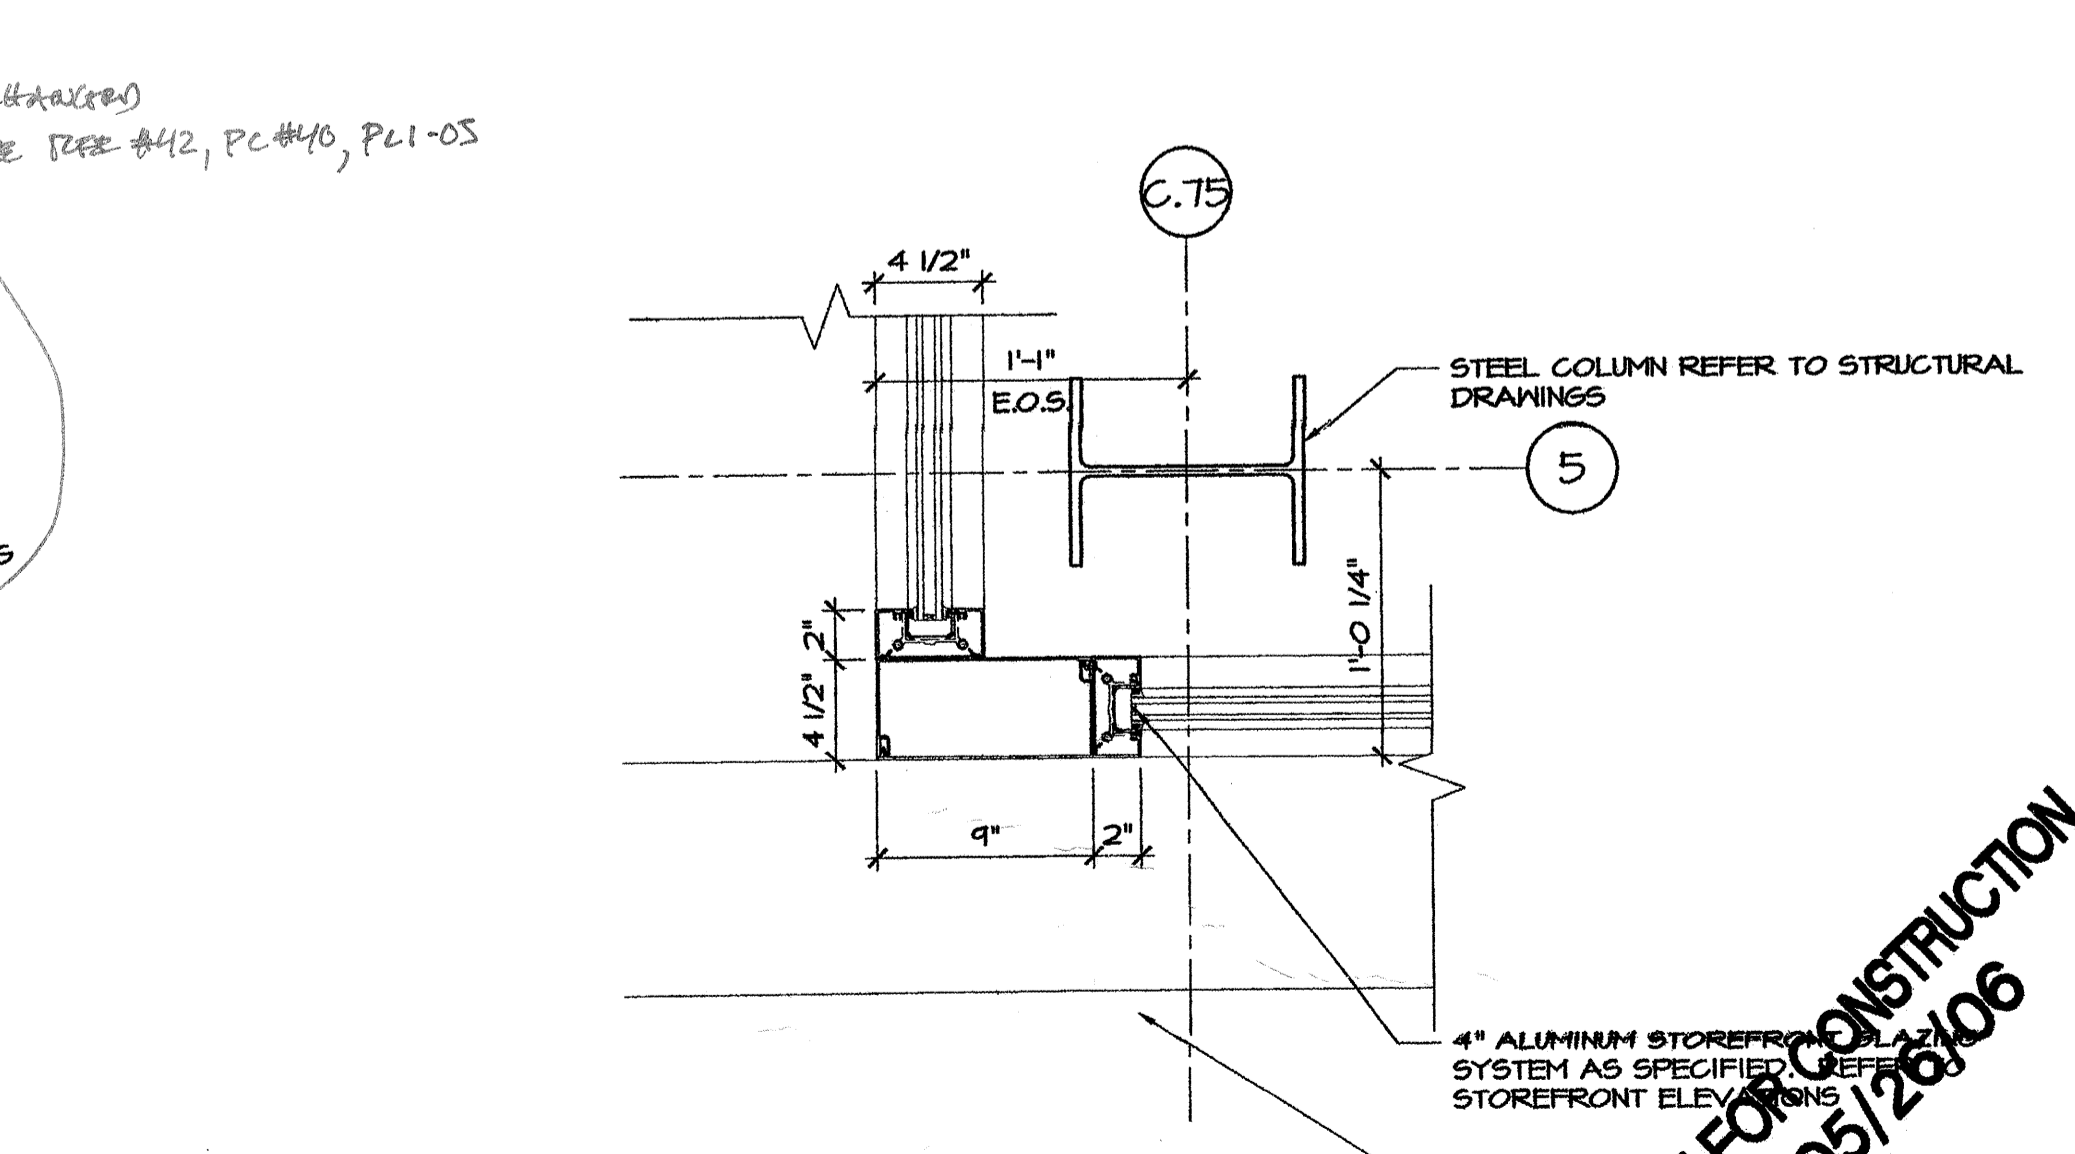

1 PLAN DETAIL @ STOREFRONT OUTSIDE CORNER
SCALE: 1 1/2" = 1'-0"

ISSUE 05/26/06 ISSUED FOR PRICING

CUSTOM HOUSE SQUARE
300 FORE STREET
PORTLAND, MAINE
PLAN SECTION DETAILS

PROJECT ARCHITECT: MW
DRAWN BY: SO, BR
PROJECT #: 300506

A4.32

NOT FOR CONSTRUCTION
05/26/06