




5 STRUCTURAL SLAB SECTION
SCALE: 3/4" = 1'-0"

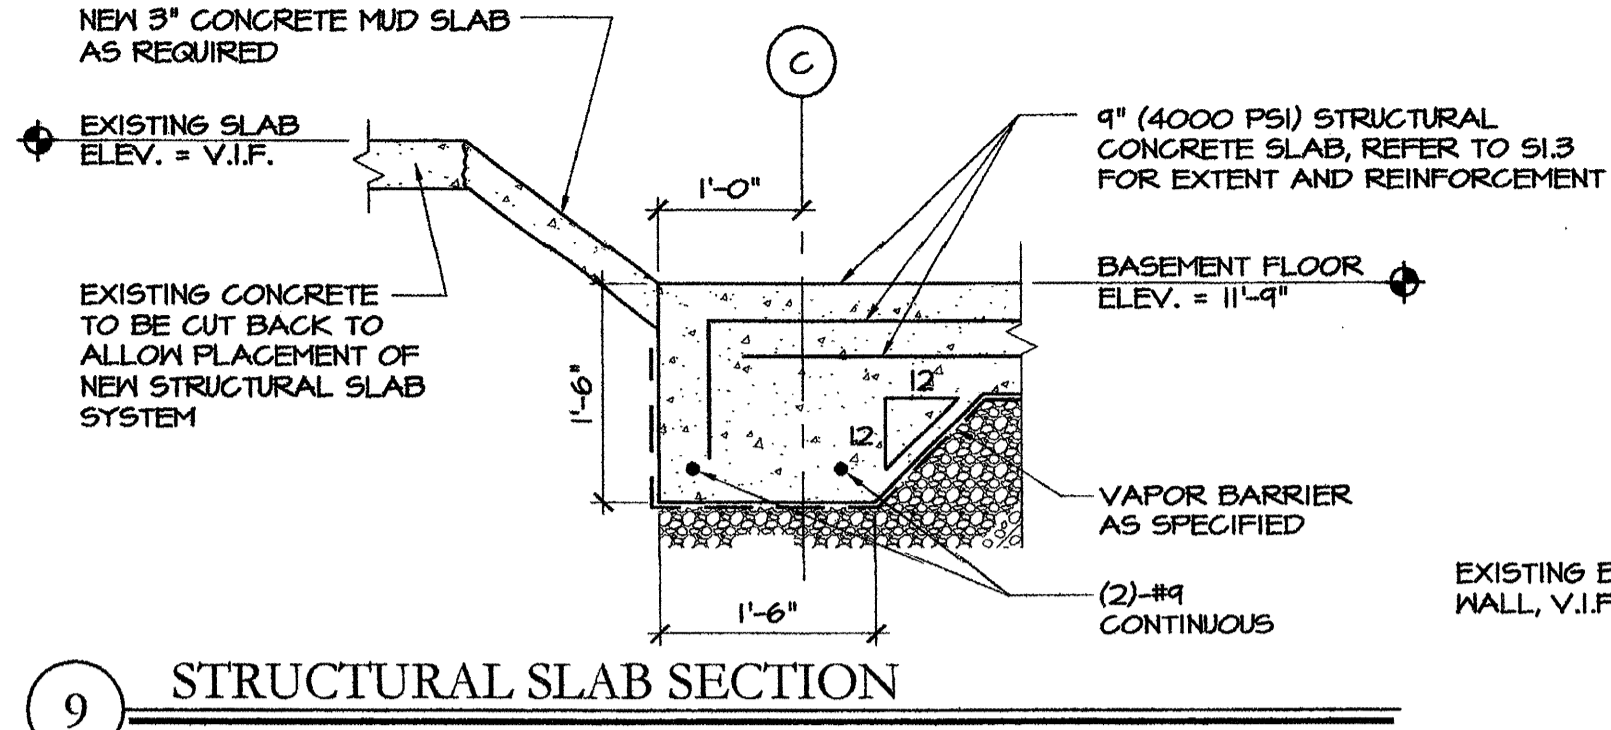


9 STRUCTURAL SLAB SECTION
SCALE: 3/4" = 1'-0"

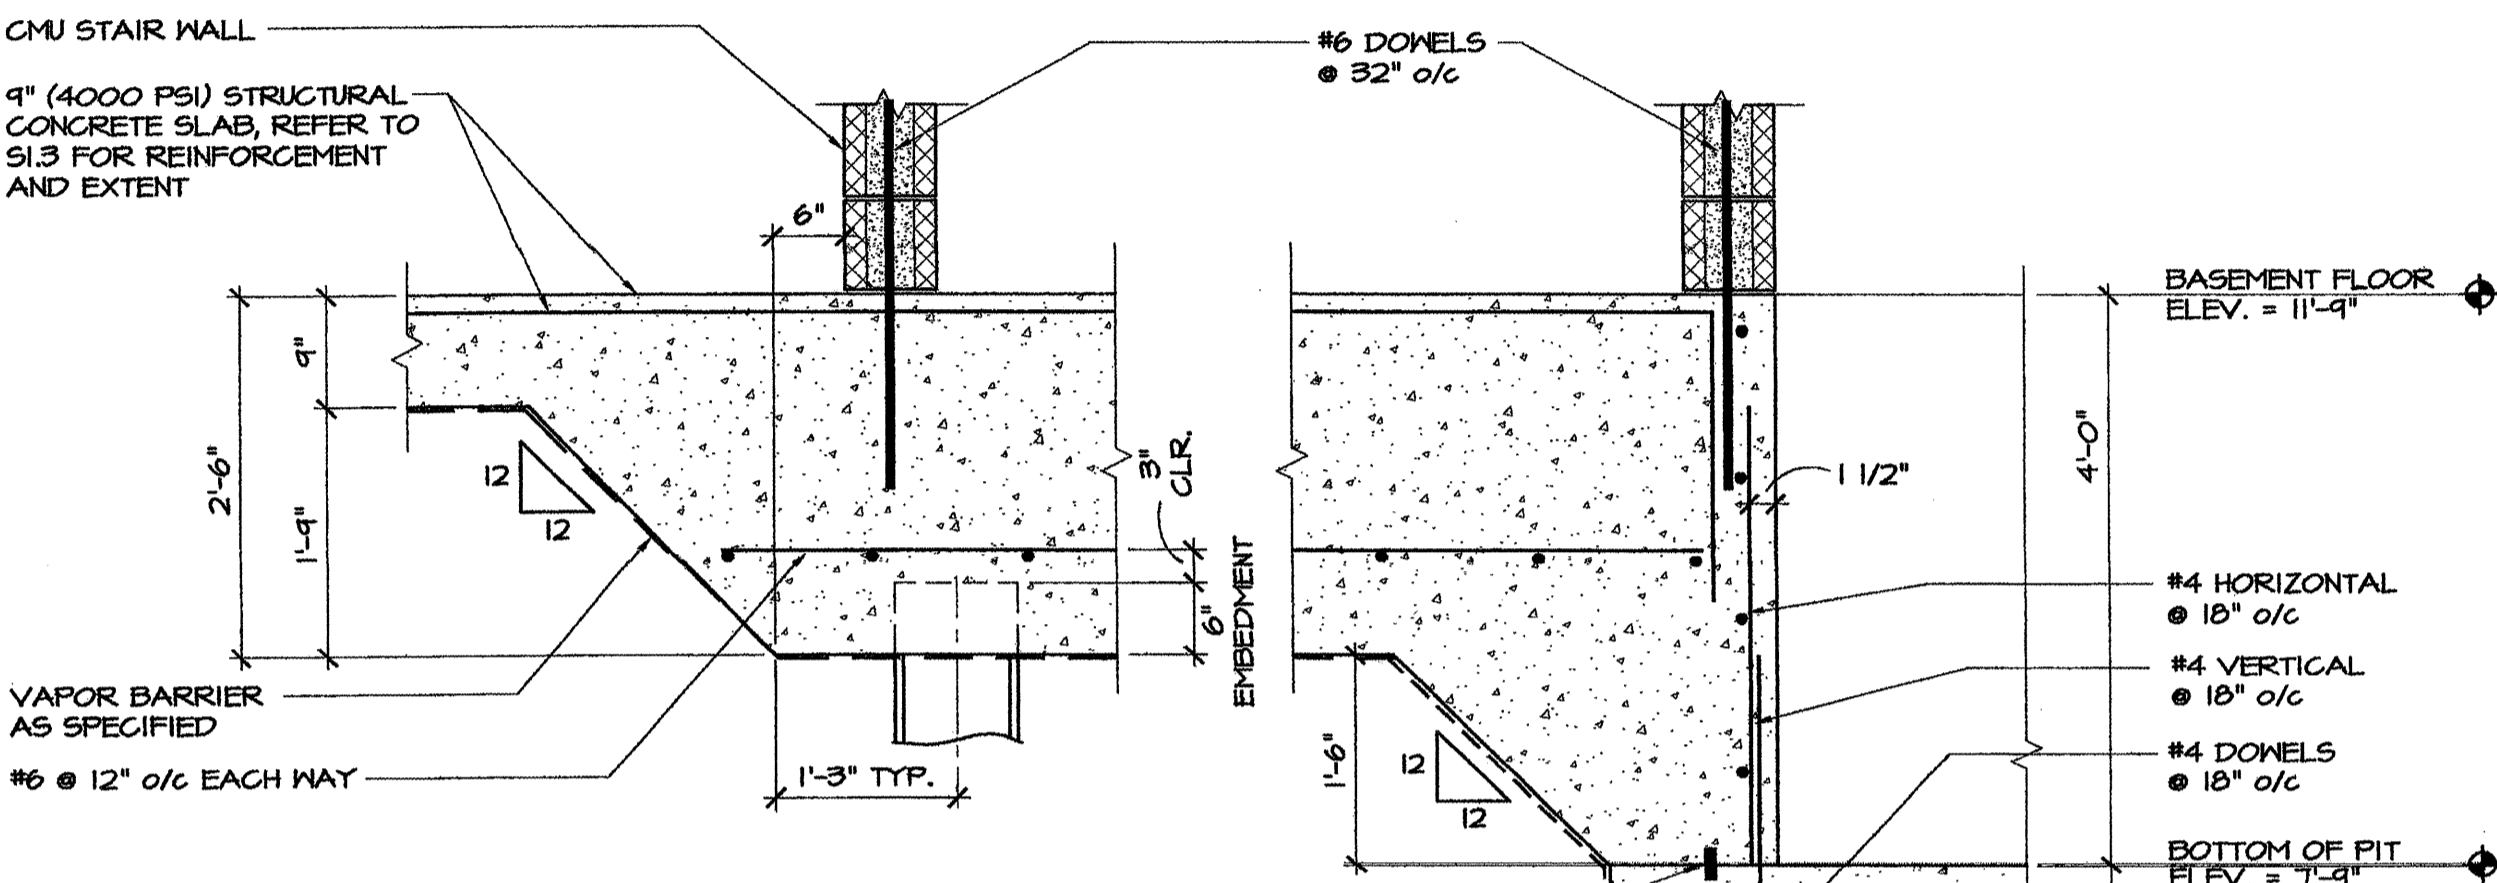

7 SECTION @ THICKENED SLAB
SCALE: 3/4" = 1'-0"

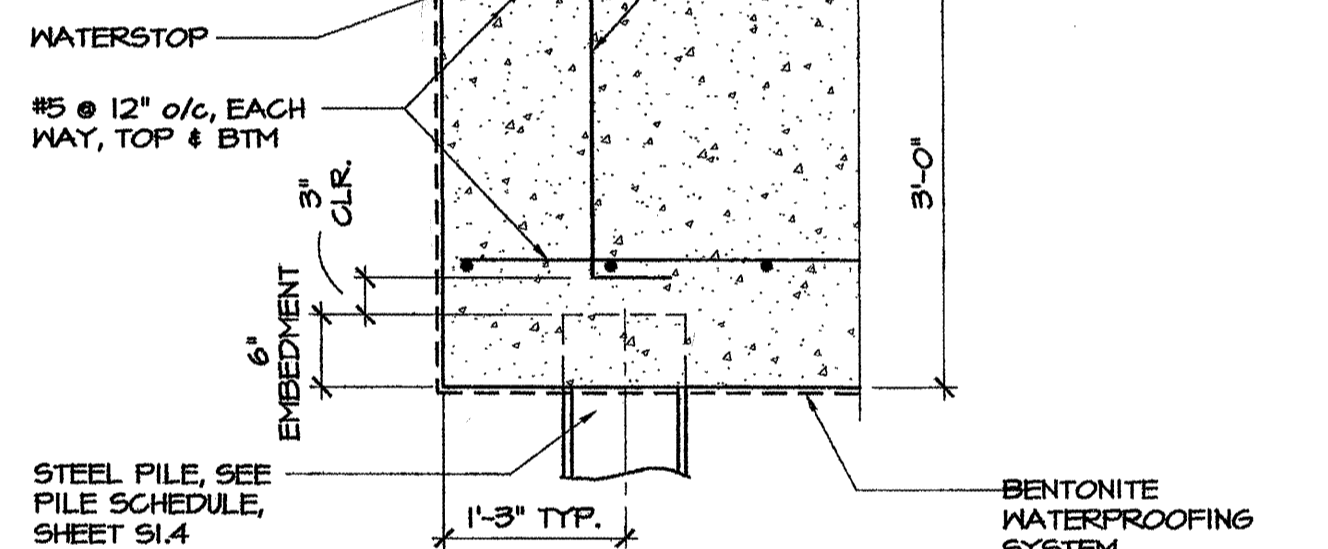


6 SECTION @ ELEVATOR SHAFT
SCALE: 3/4" = 1'-0"

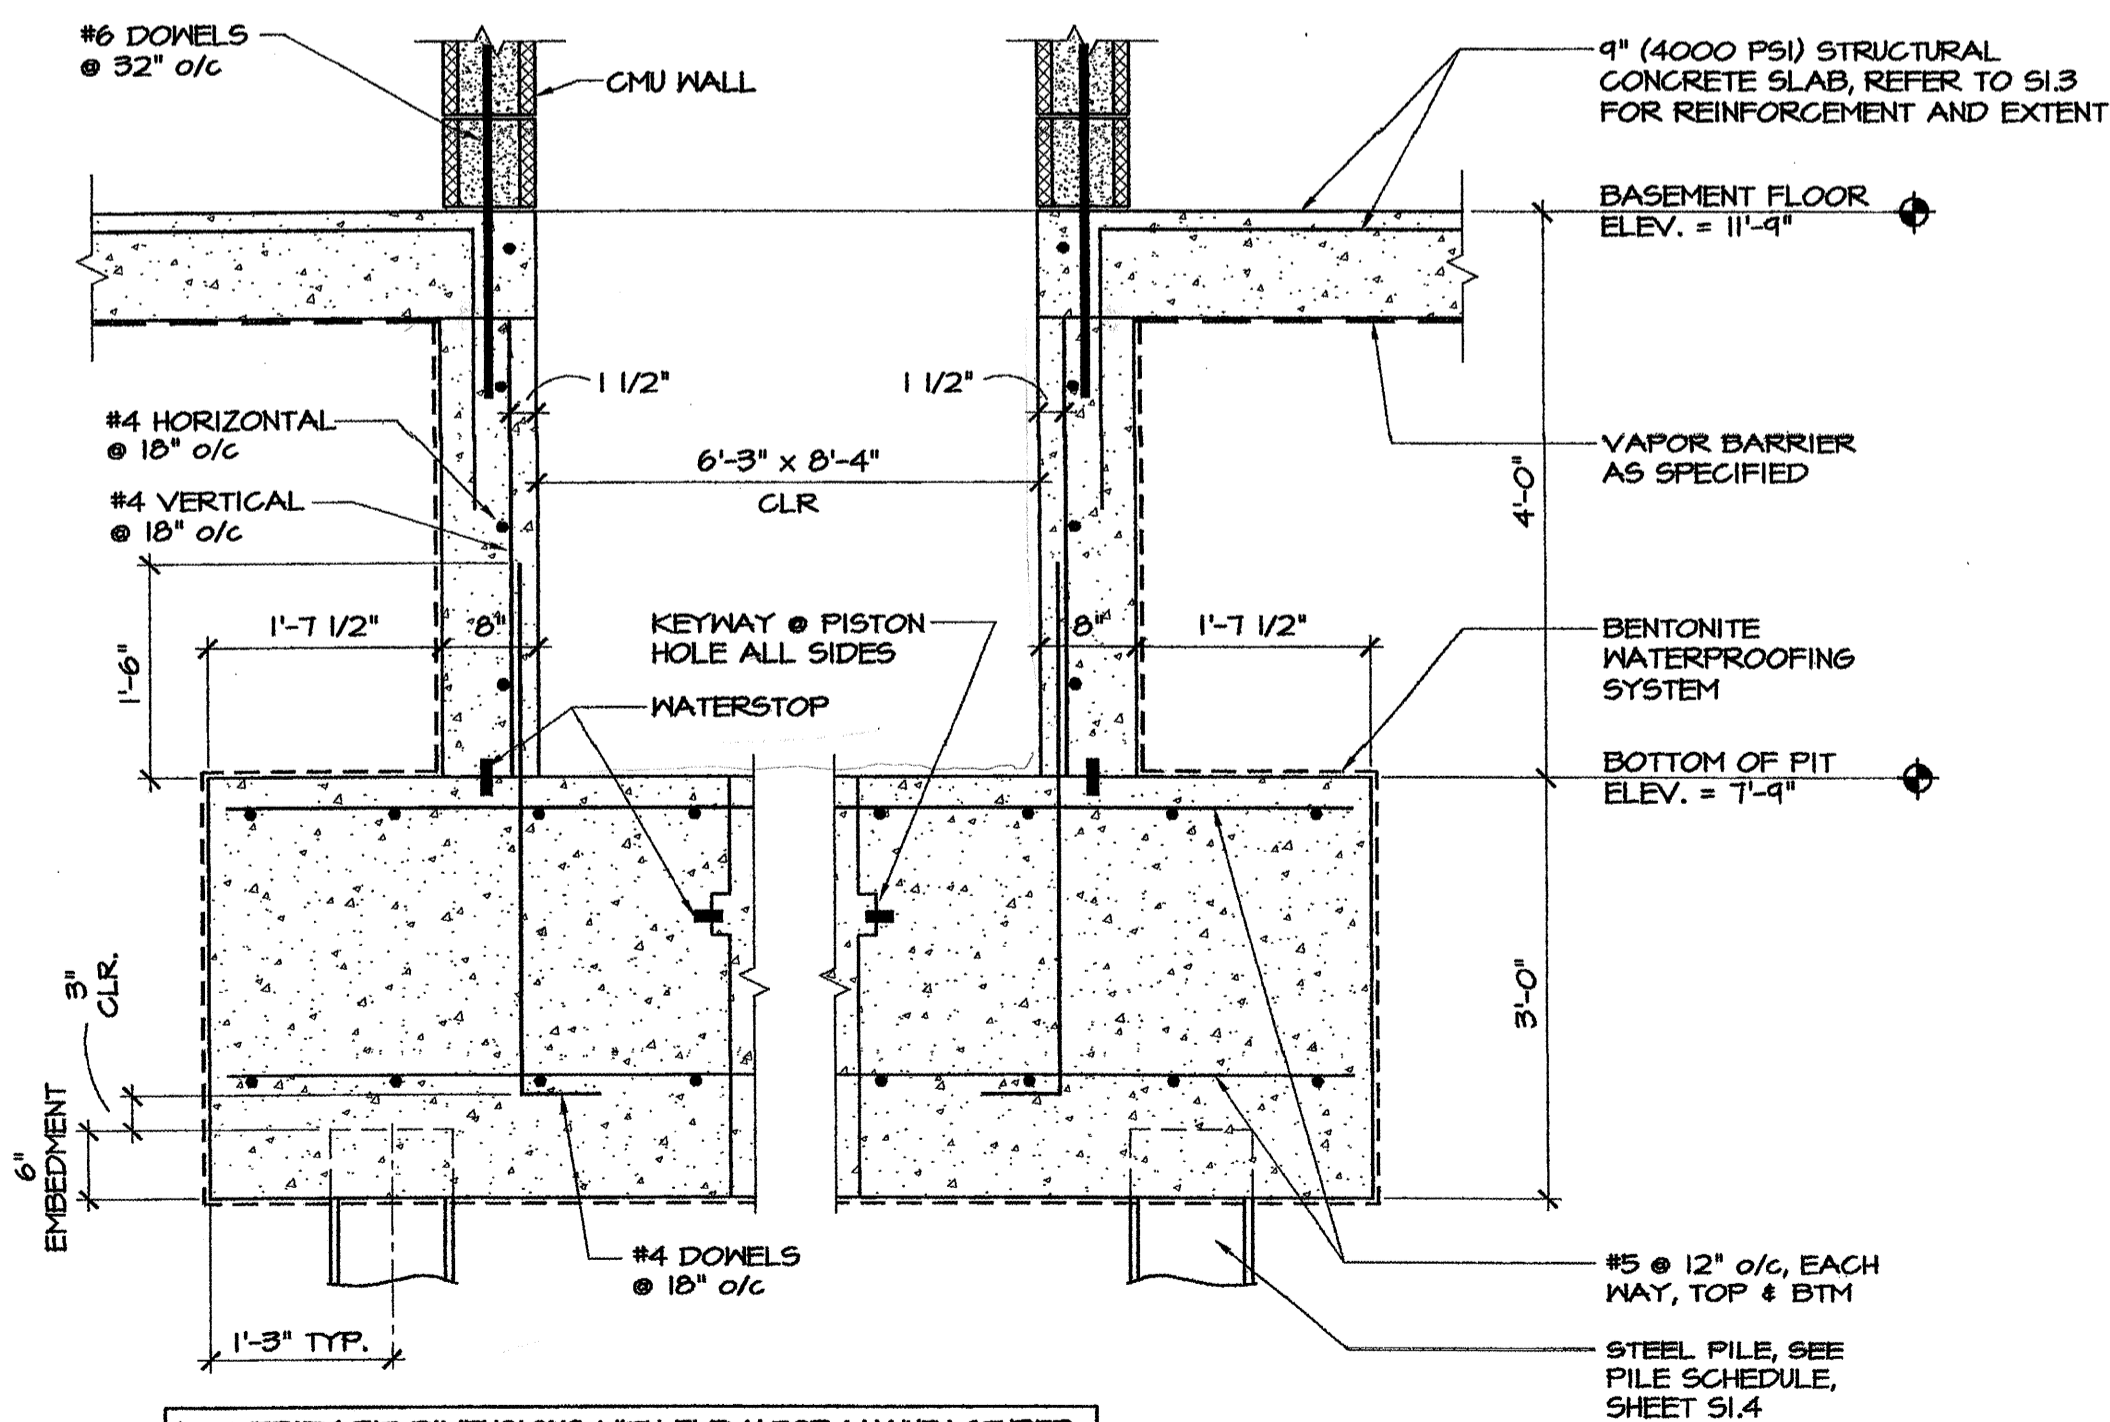


1. VERIFY PIT DIMENSIONS WITH ELEVATOR MANUFACTURER
2. PROVIDE CAST-IN-PLACE SUMP PIT, 2'-0"x2'-0"x2'-0" WITH GALV. STEEL COVER FLUSH W/PIT BOTTOM


8 ELEVATOR PIT SECTION
SCALE: 3/4" = 1'-0"

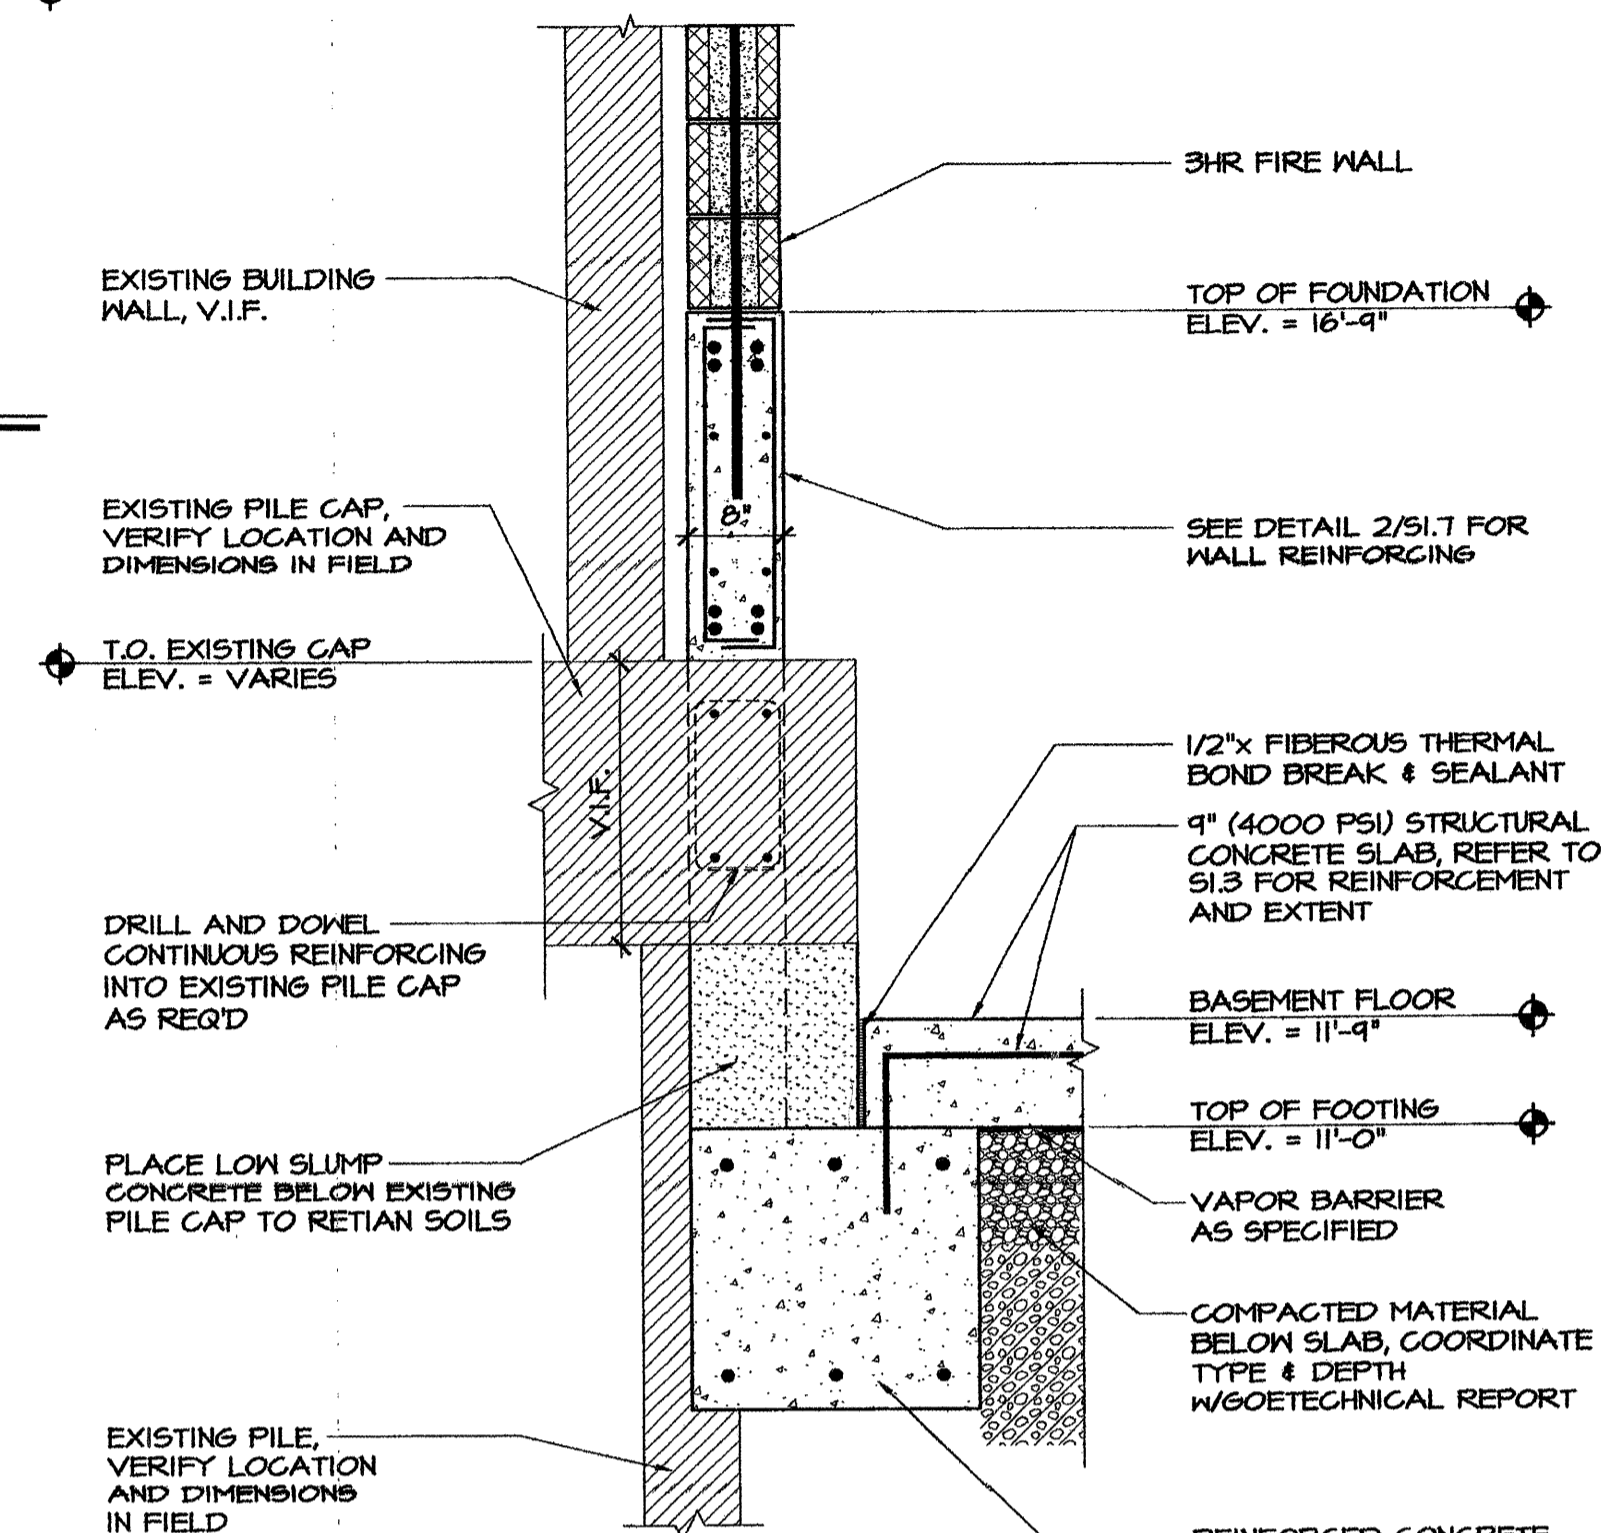


3 FOUNDATION SECTION @ EXISTING PILE CAPS
SCALE: 3/4" = 1'-0"

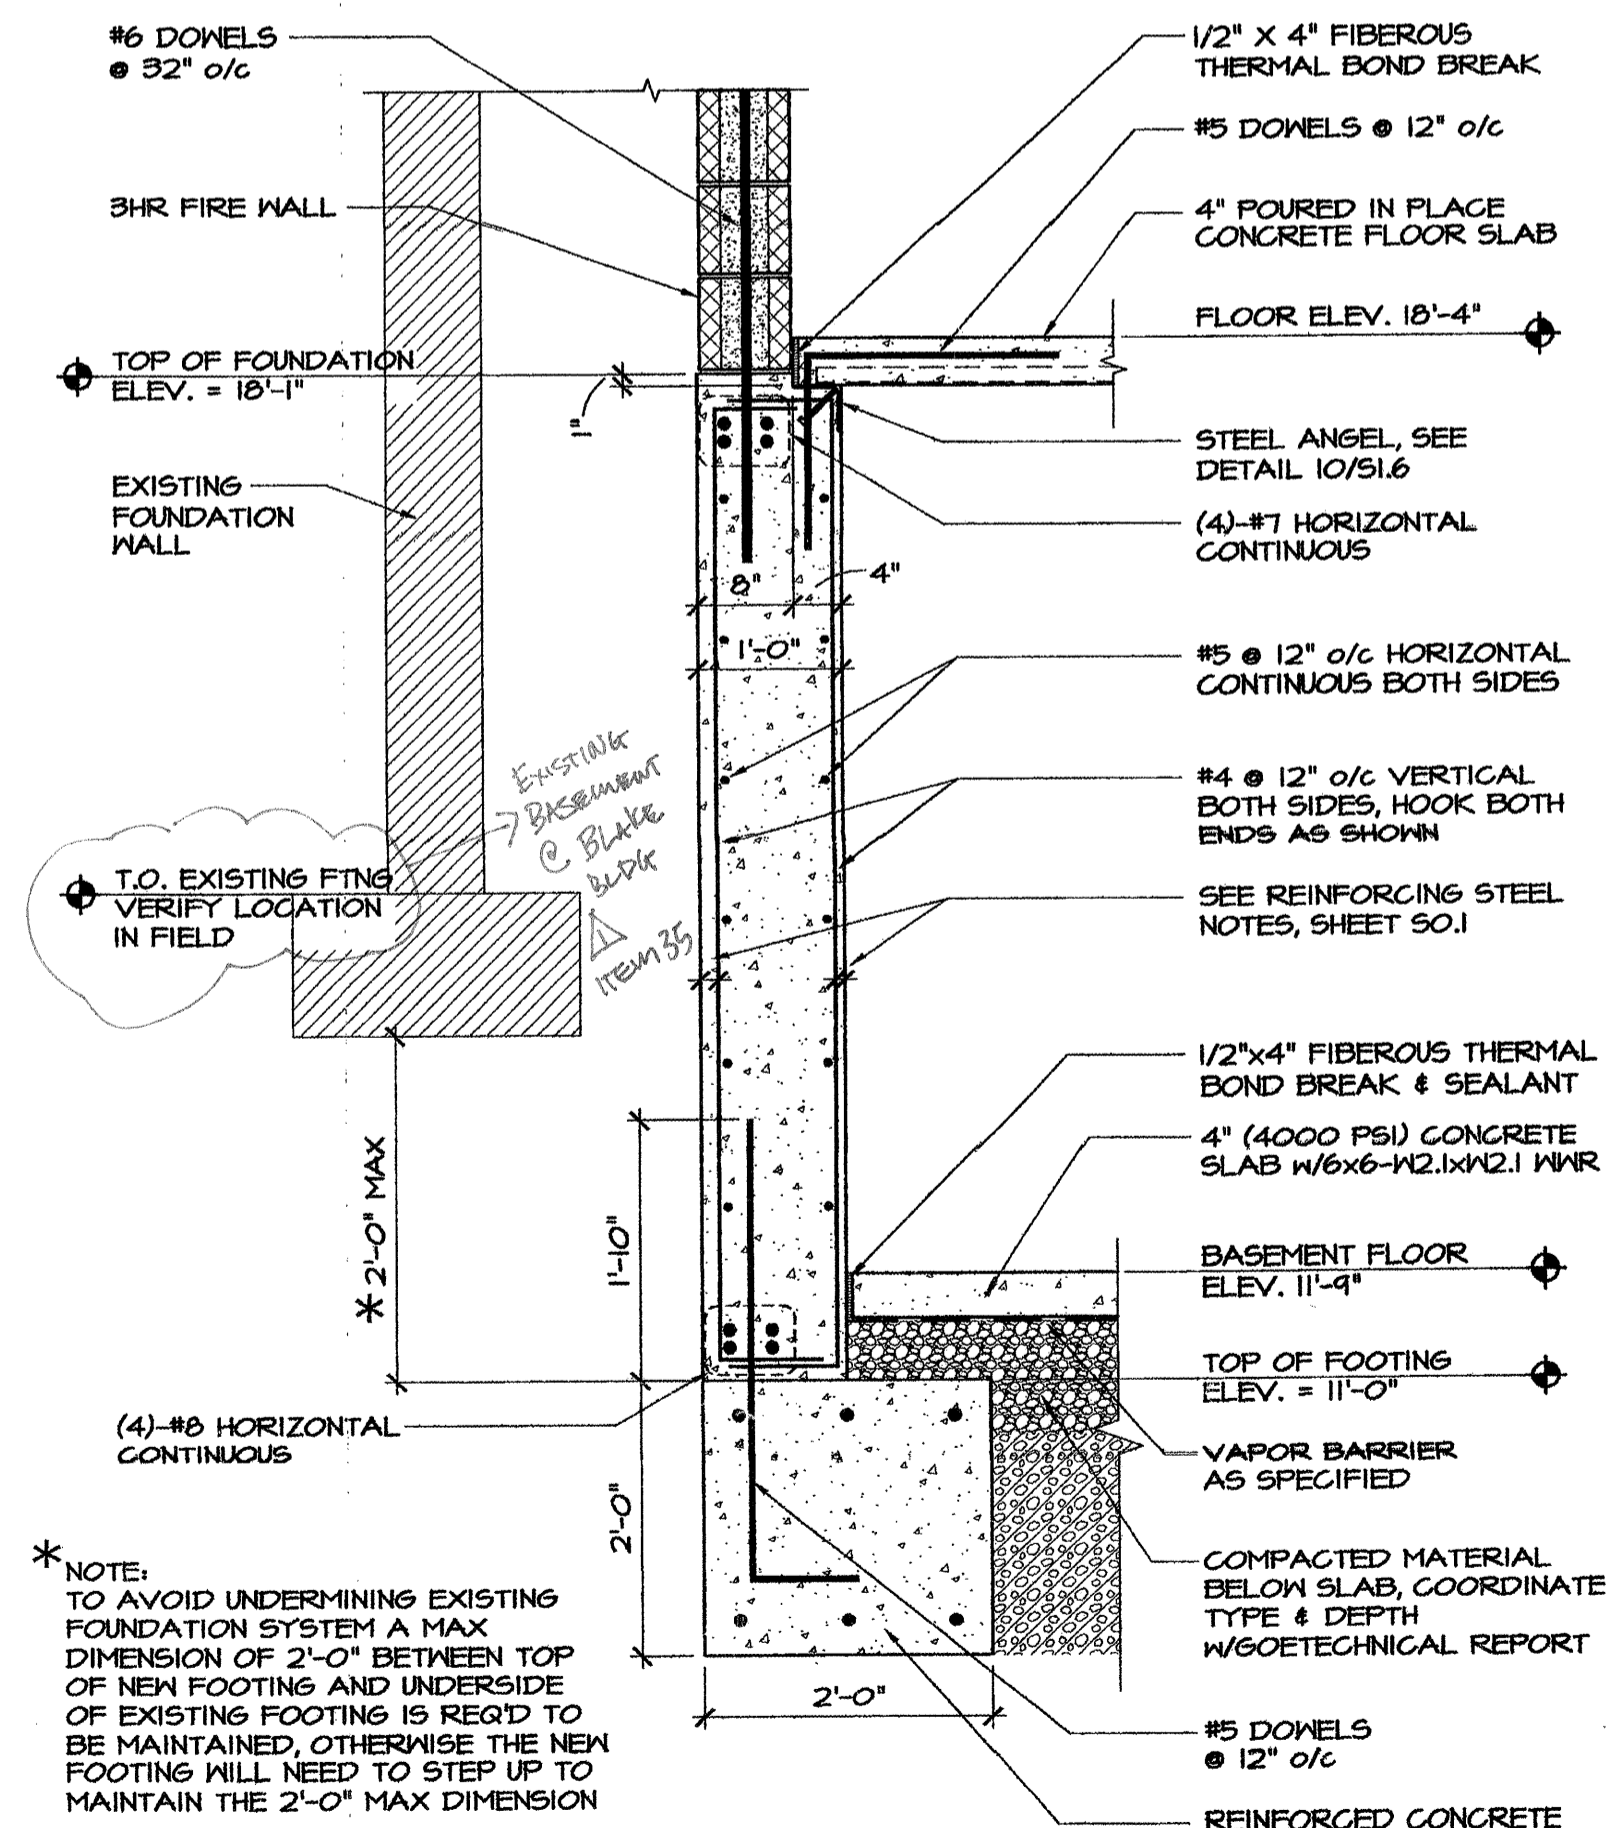

4 FOUNDATION SECTION
SCALE: 3/4" = 1'-0"

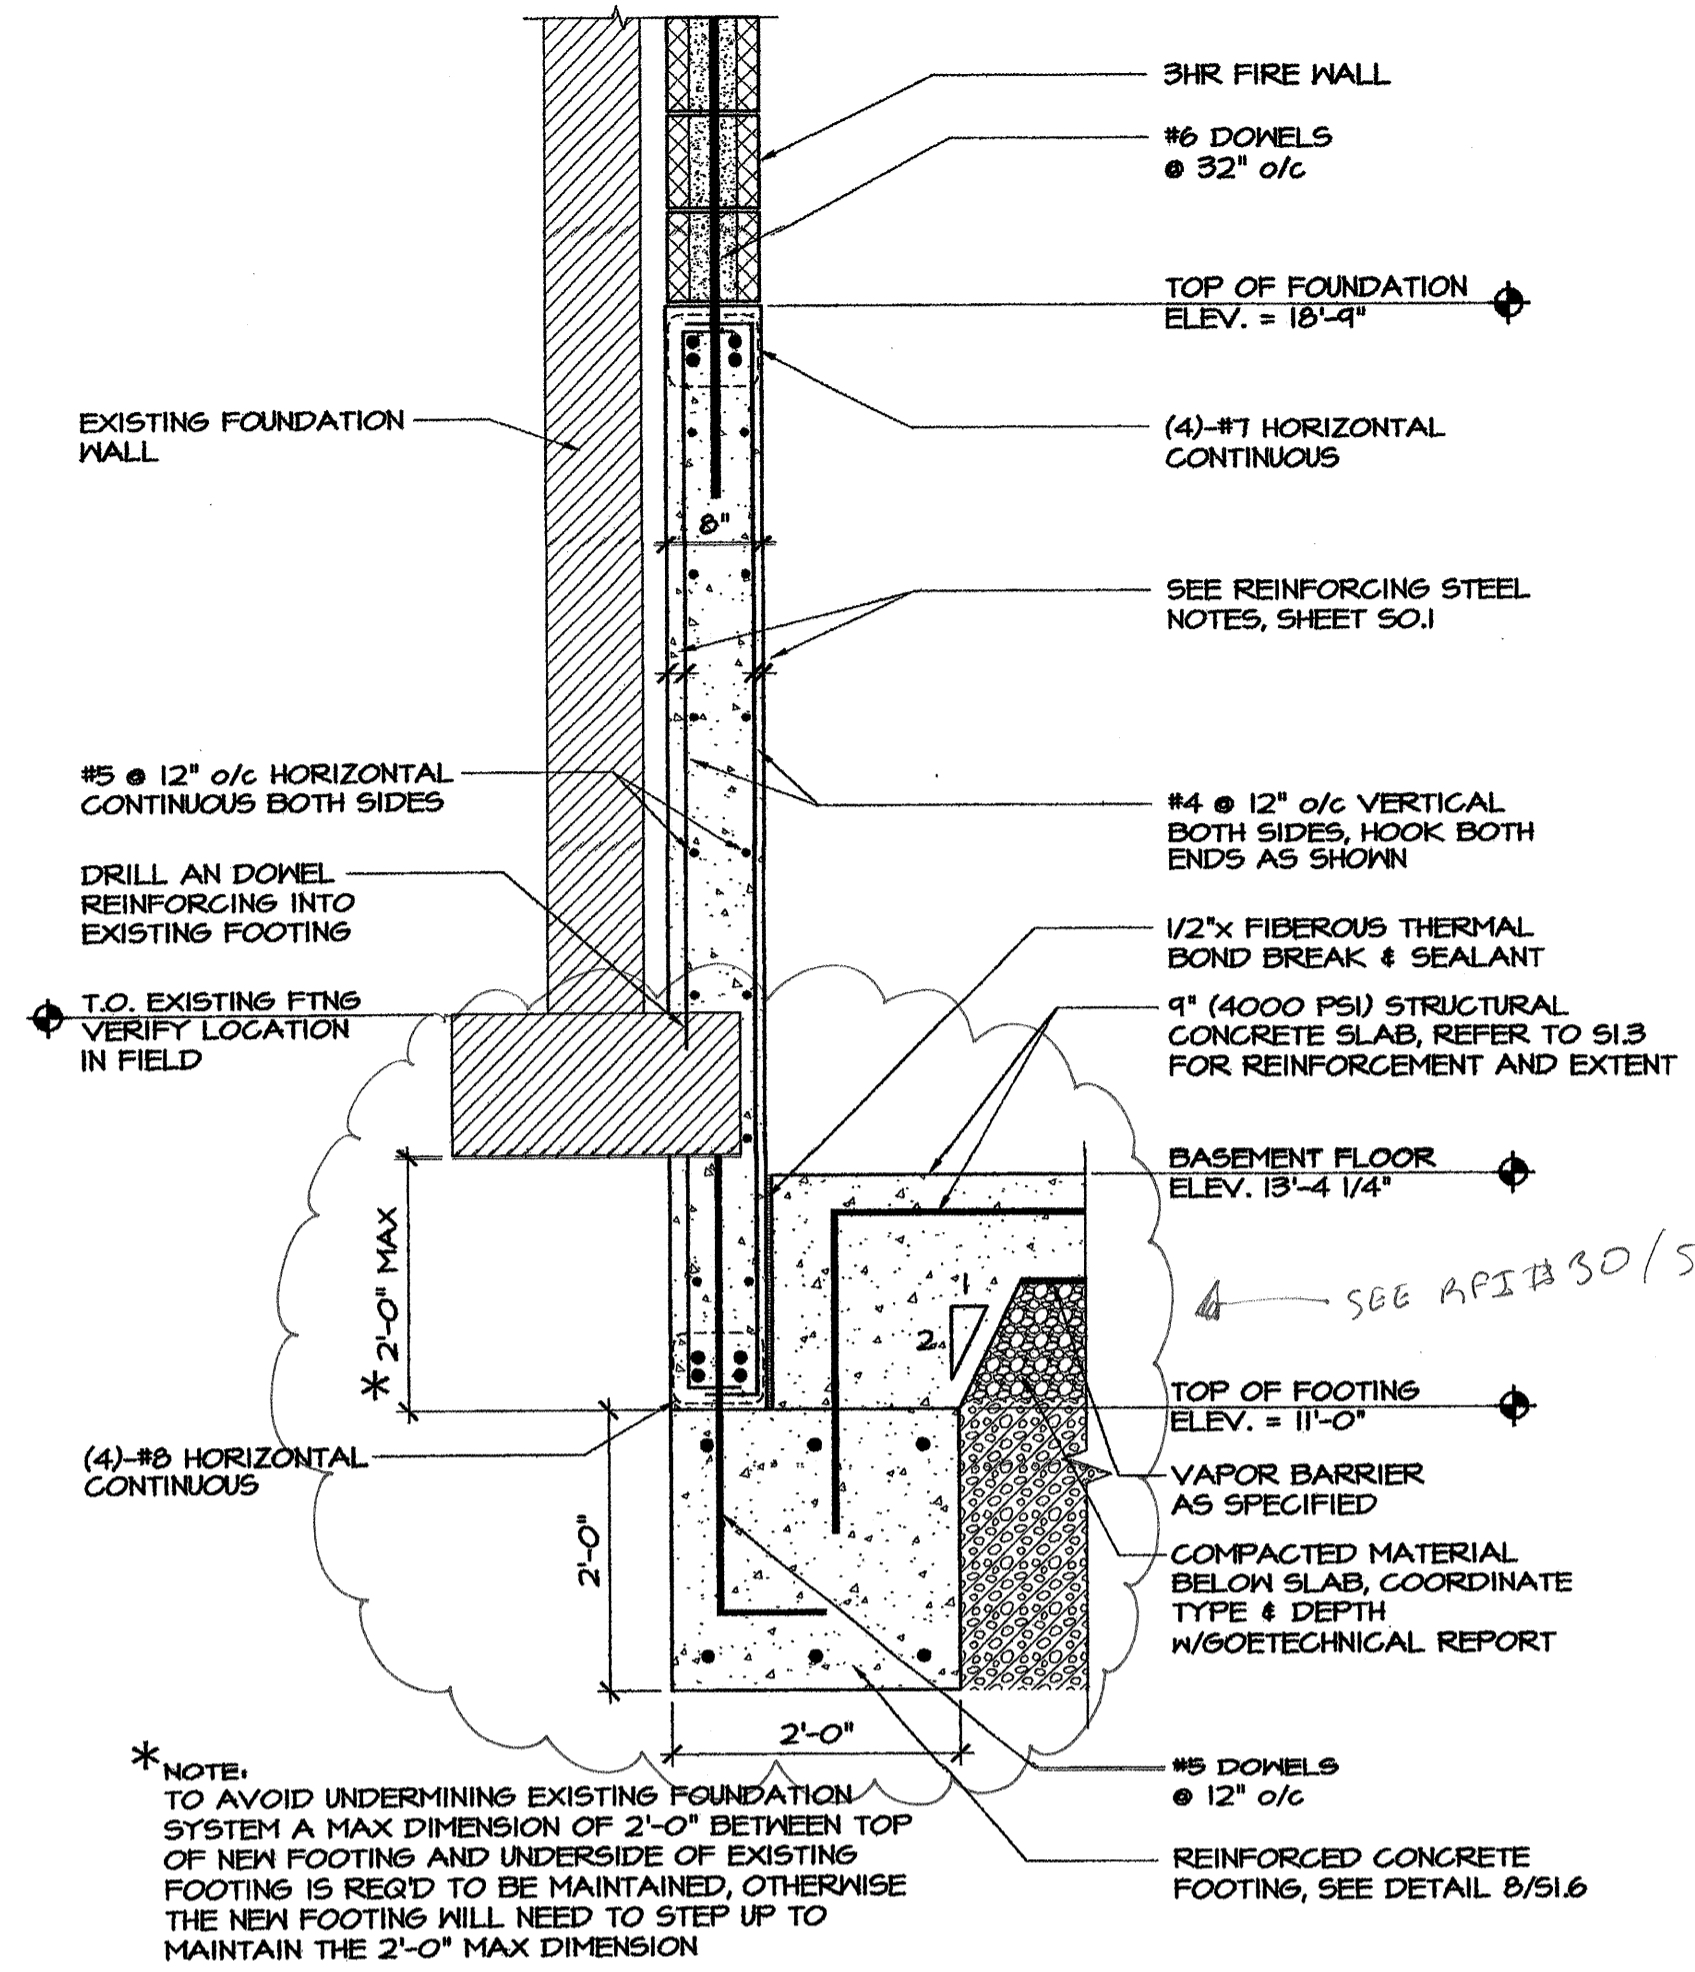

1 FOUNDATION SECTION
SCALE: 3/4" = 1'-0"

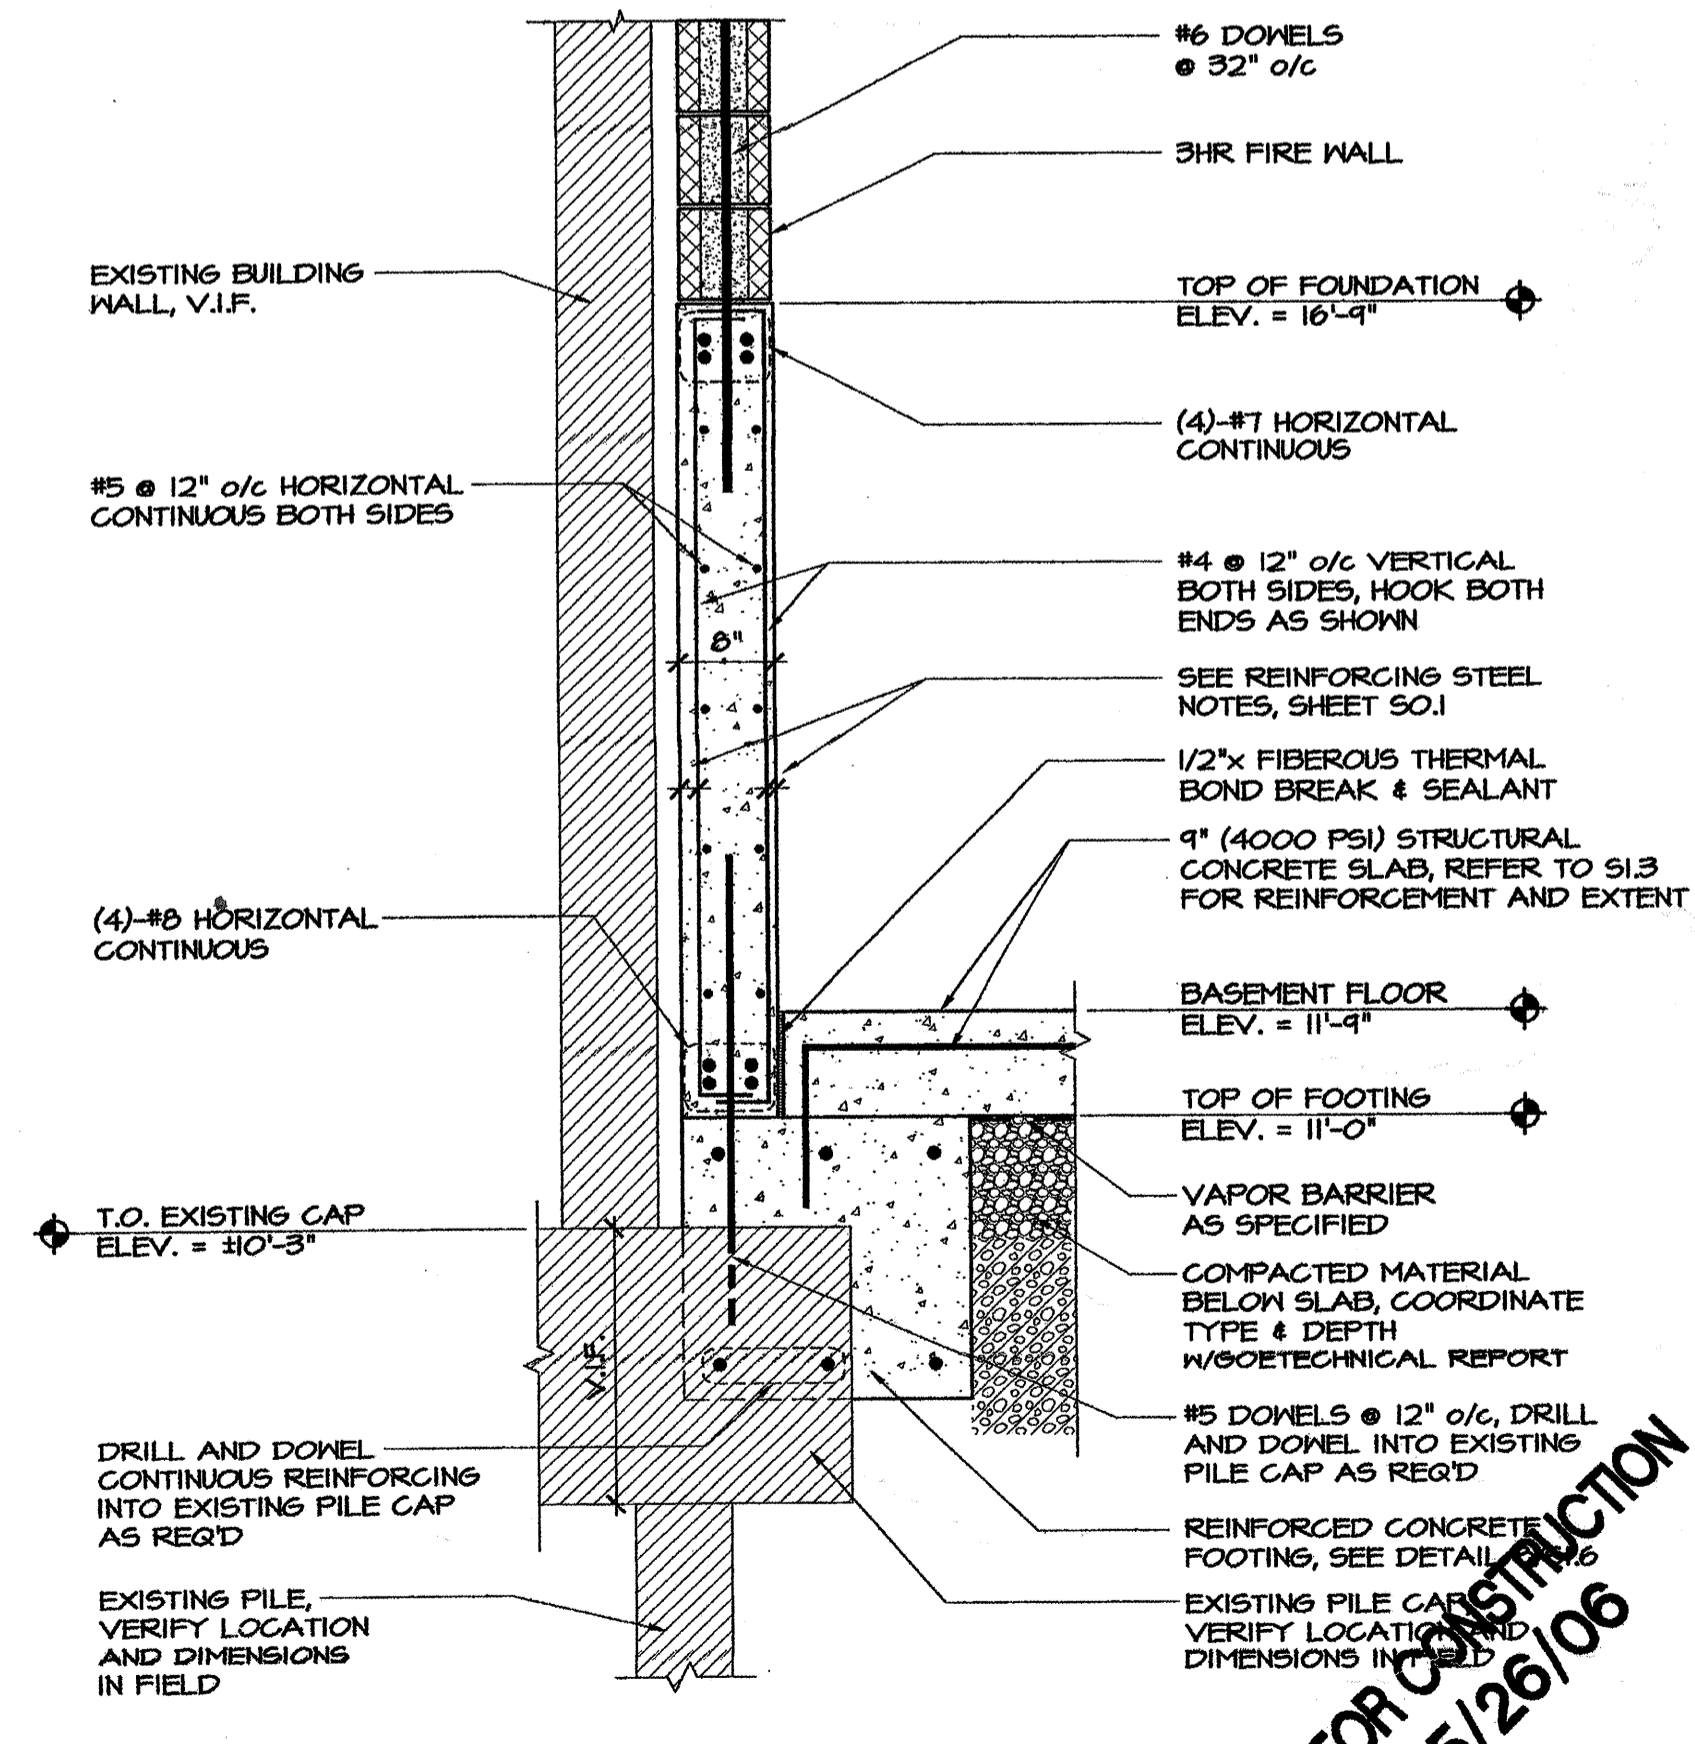

2 FOUNDATION SECTION @ EXISTING PILE CAPS
SCALE: 3/4" = 1'-0"