




sonnell - Mod. 01 Jun 2006 - 9:30am

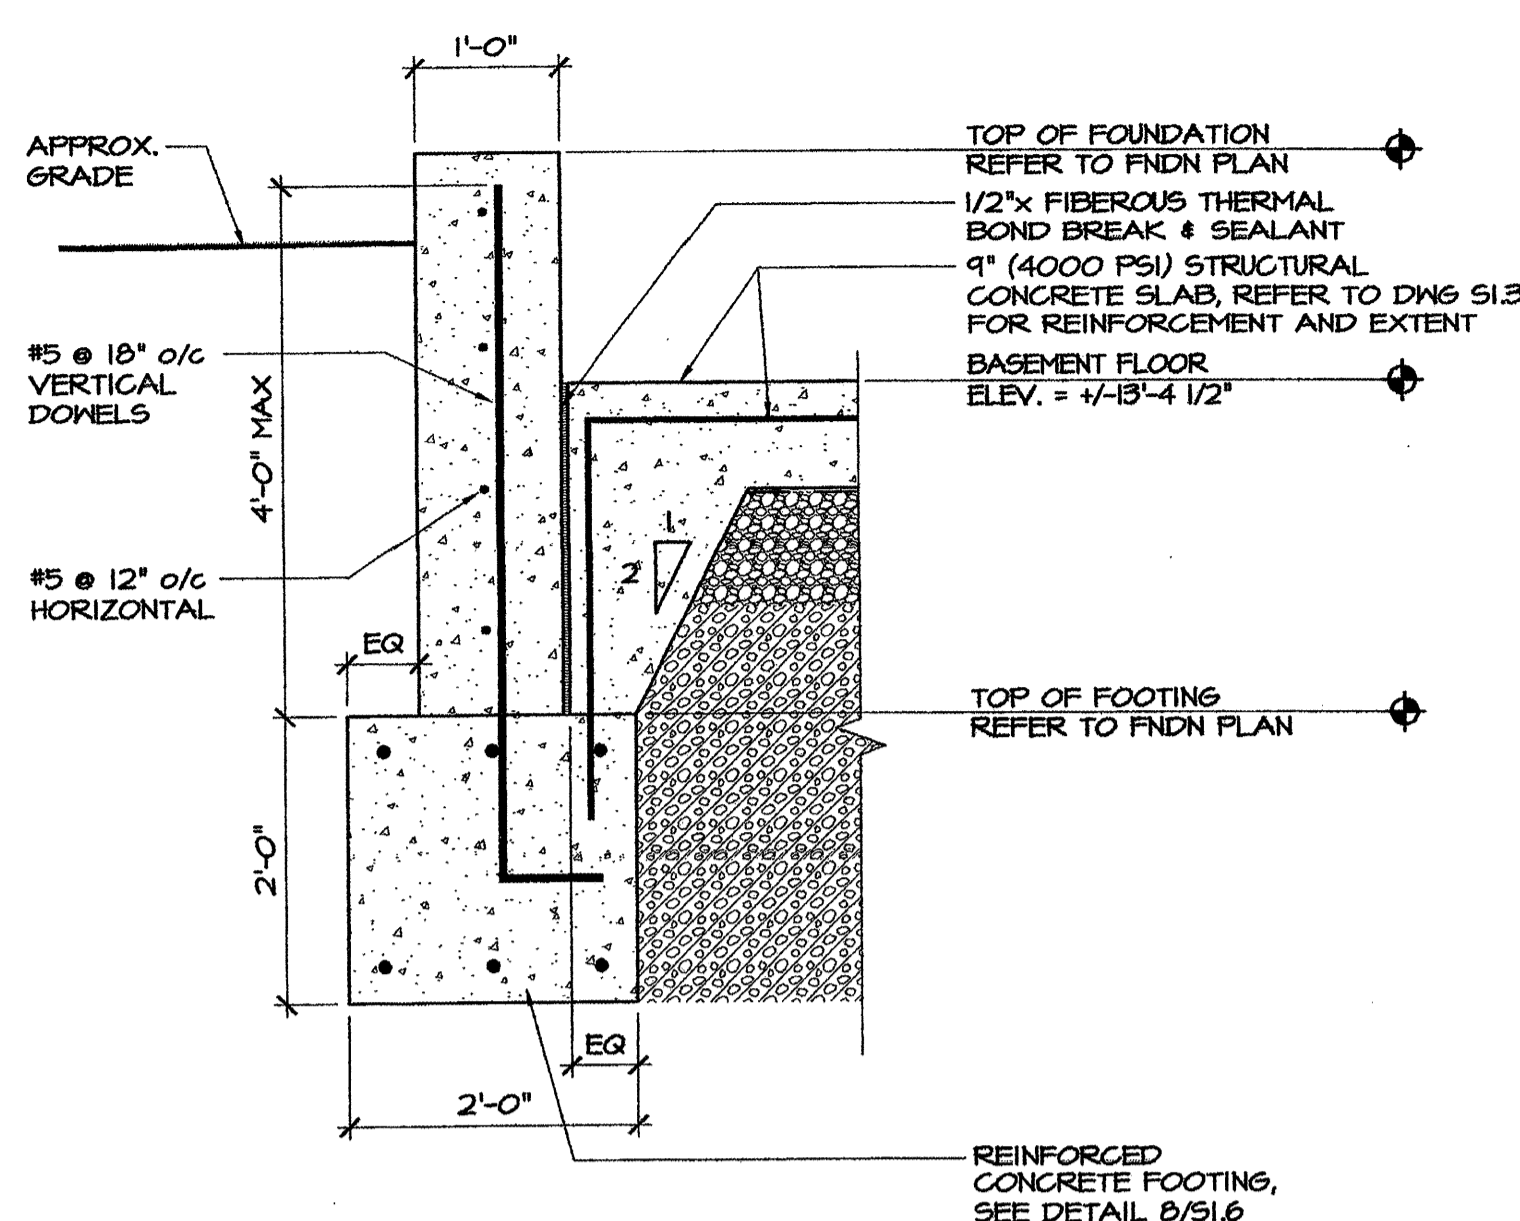


7A FOUNDATION SECTION
SCALE: 3/4" = 1'-0"

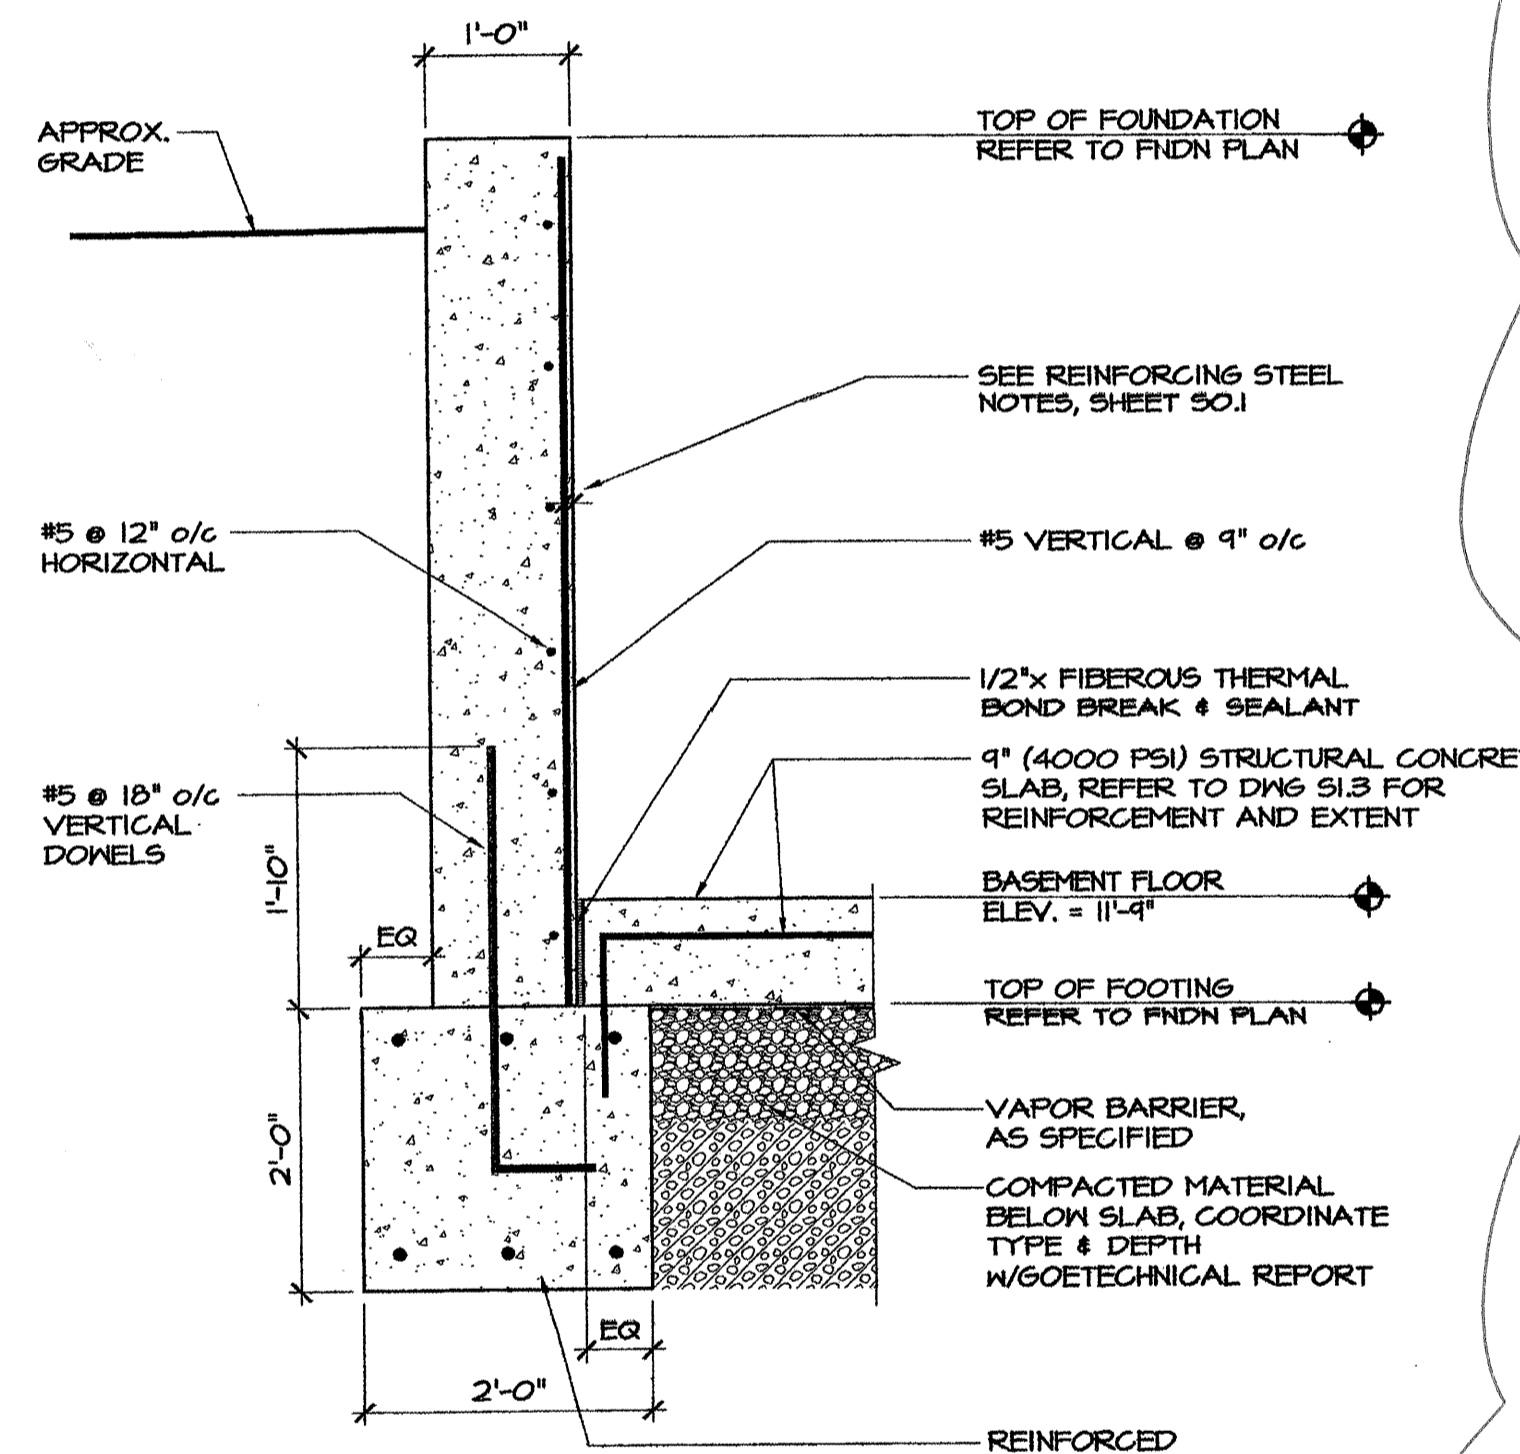


7B FOUNDATION SECTION
SCALE: 3/4" = 1'-0"

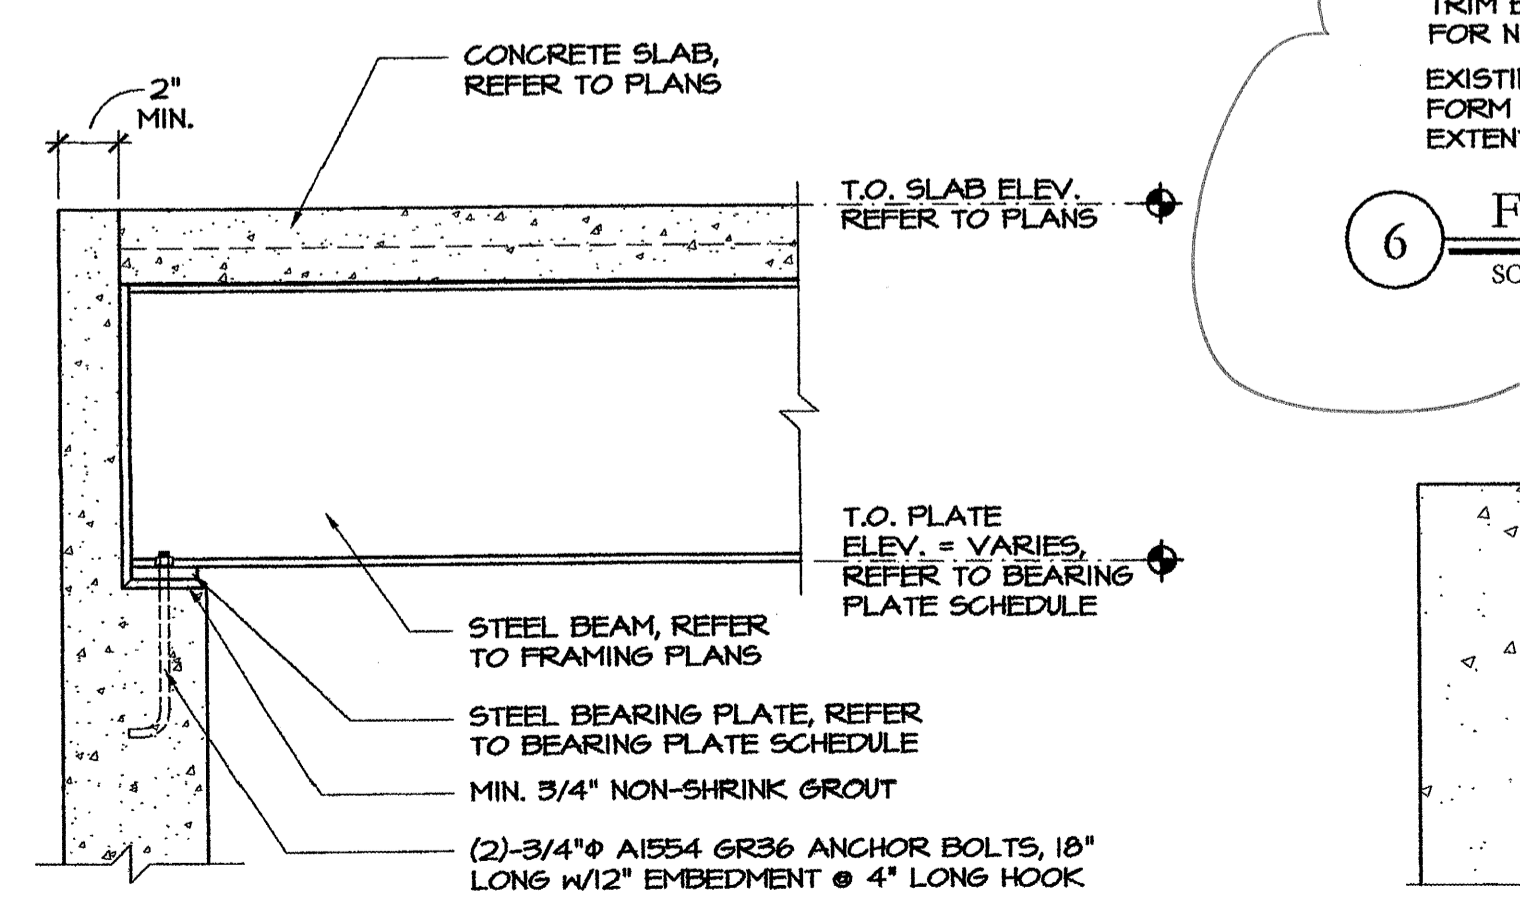


11 TYPICAL BEARING PLATE DETAIL
SCALE: 3/4" = 1'-0"

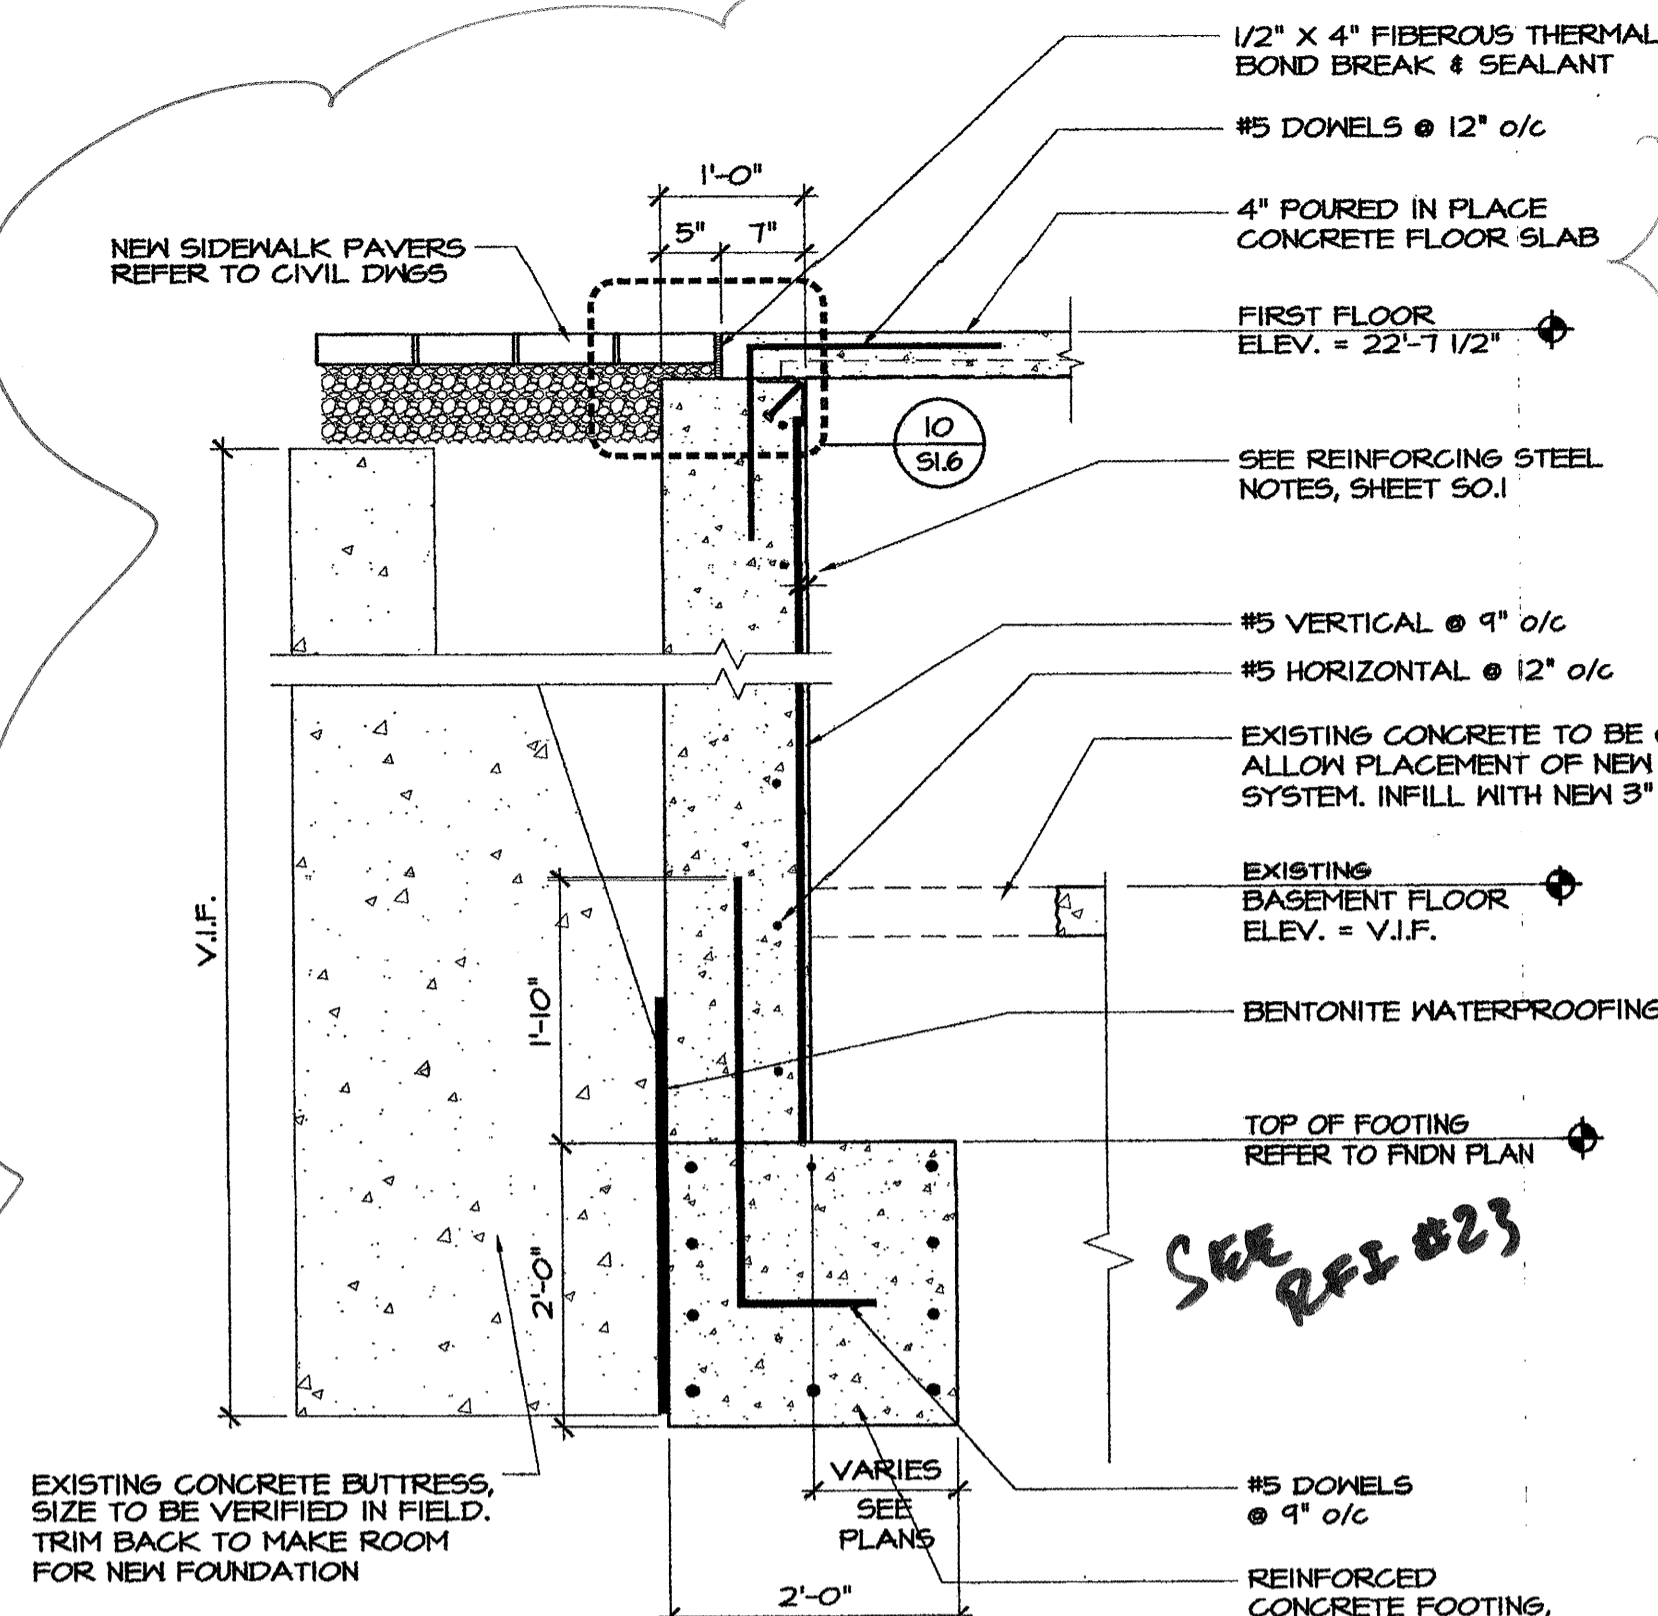


5 FOUNDATION SECTION @ MAIN ENTRY
SCALE: 3/4" = 1'-0"

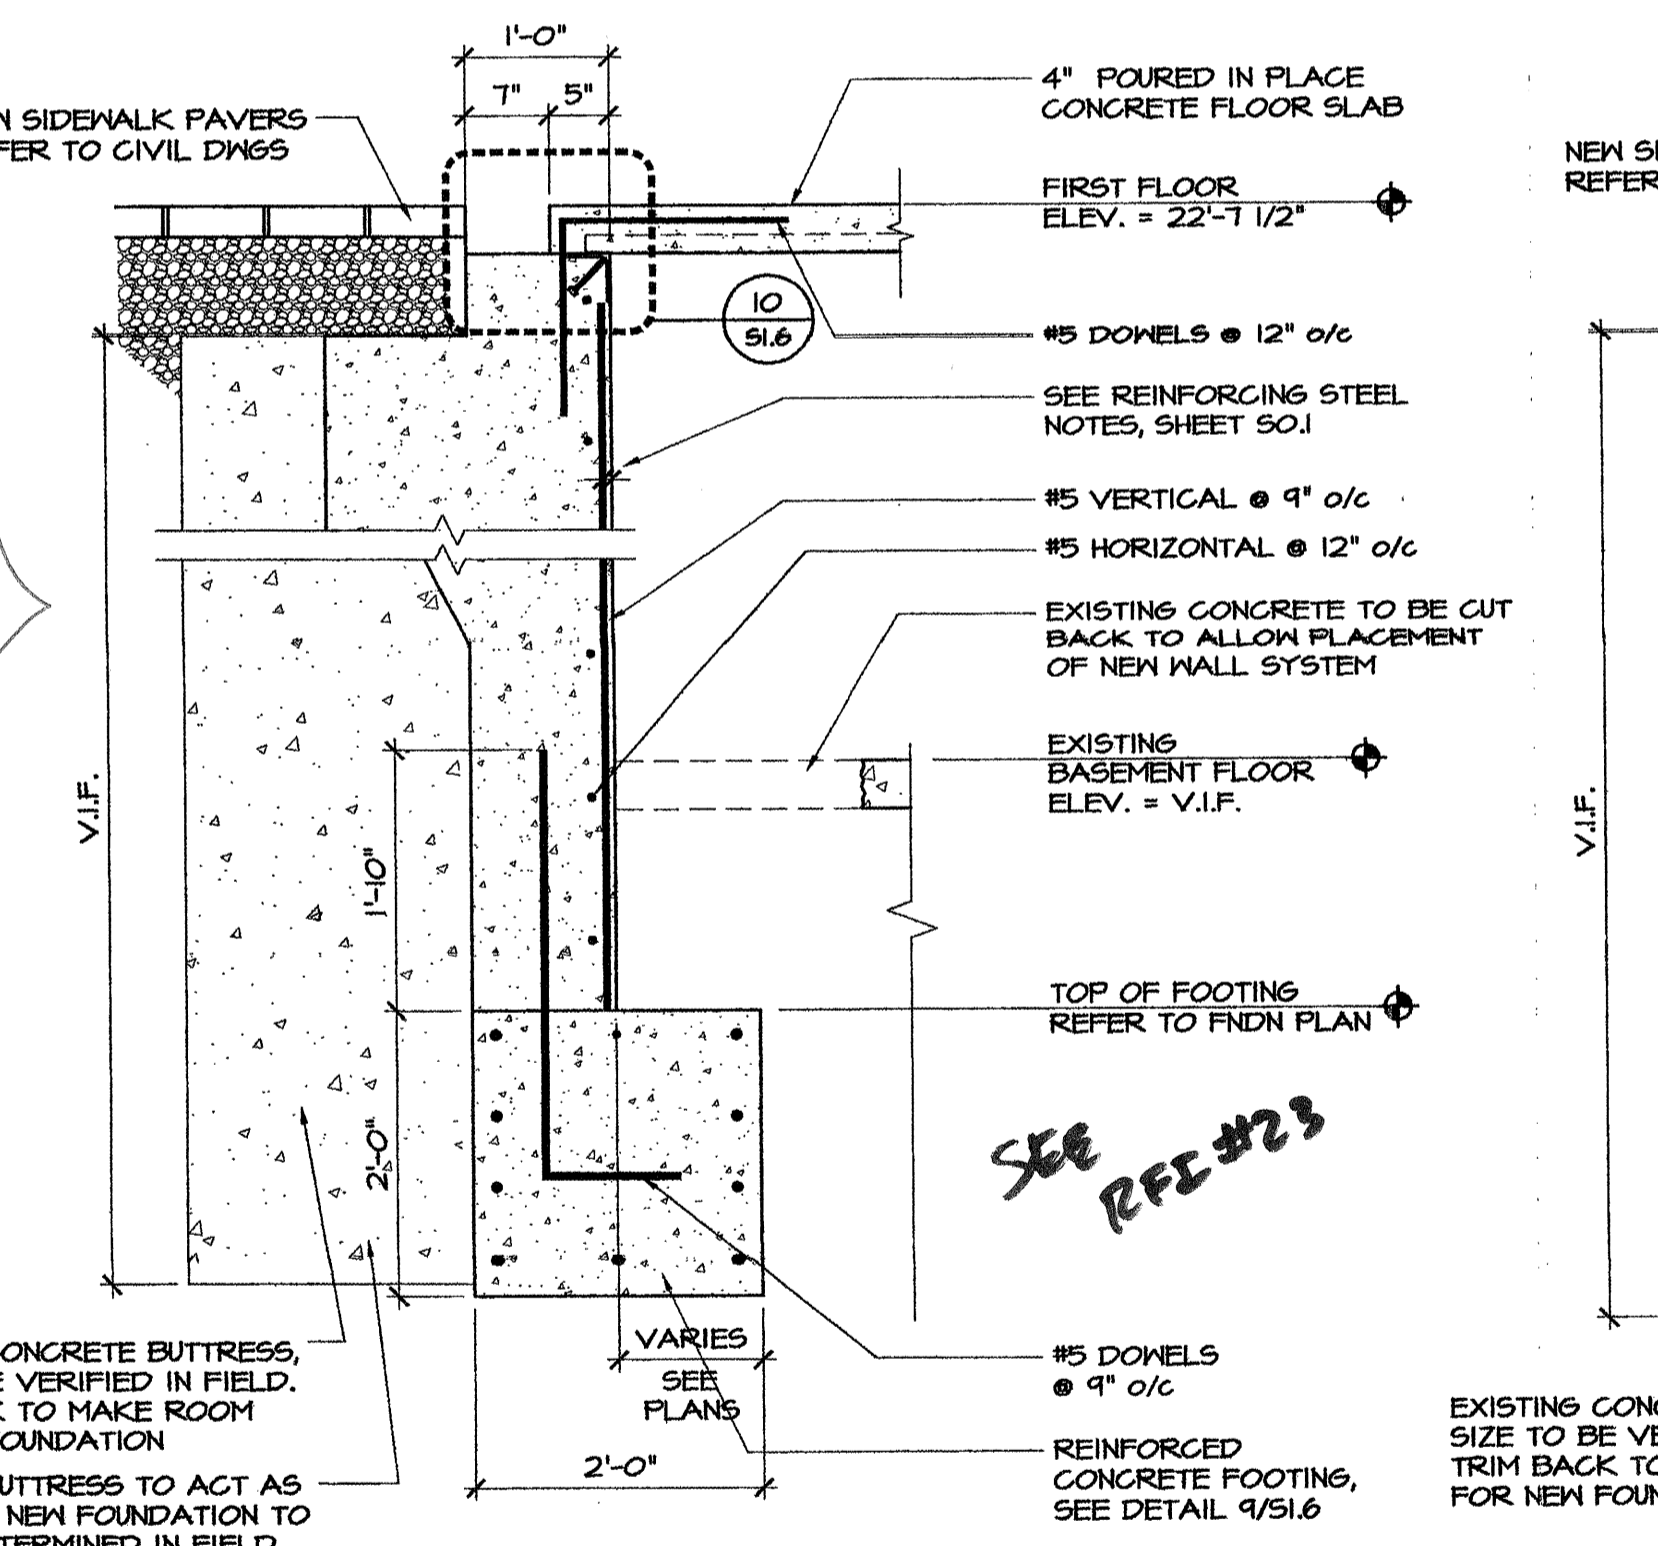


6 FOUNDATION SECTION @ WEST WALL
SCALE: 3/4" = 1'-0"

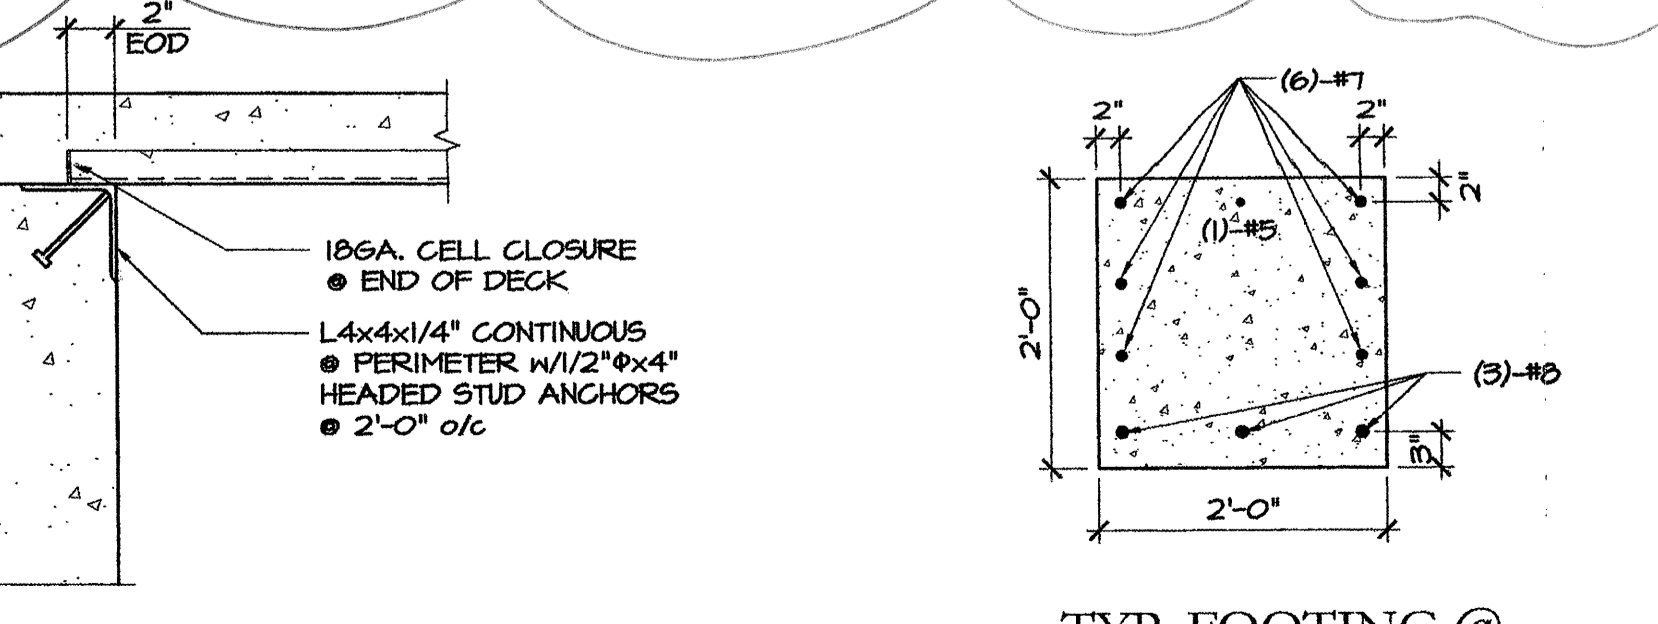


10 SECTION @ TOP OF FOUNDATION
SCALE: 1 1/2" = 1'-0"

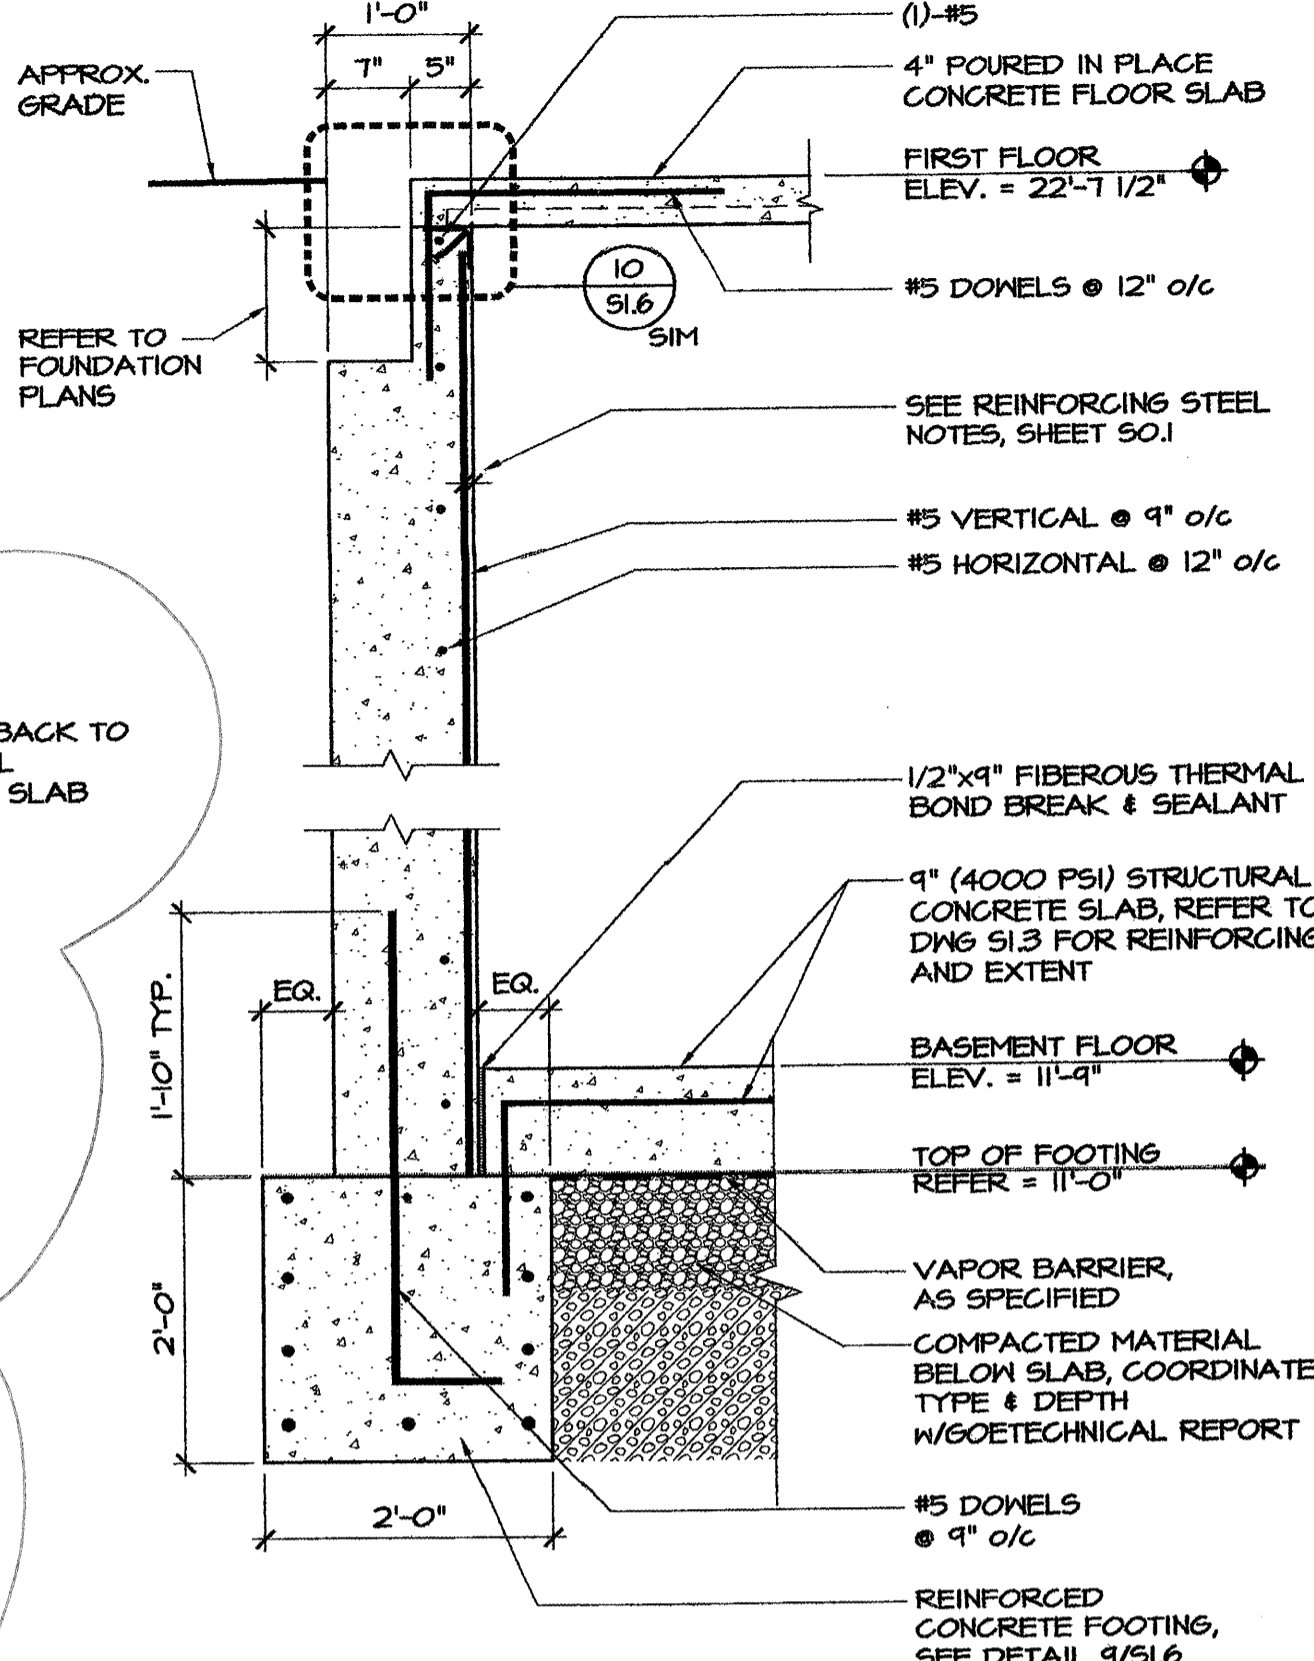


3 FOUNDATION SECTION
SCALE: 3/4" = 1'-0"

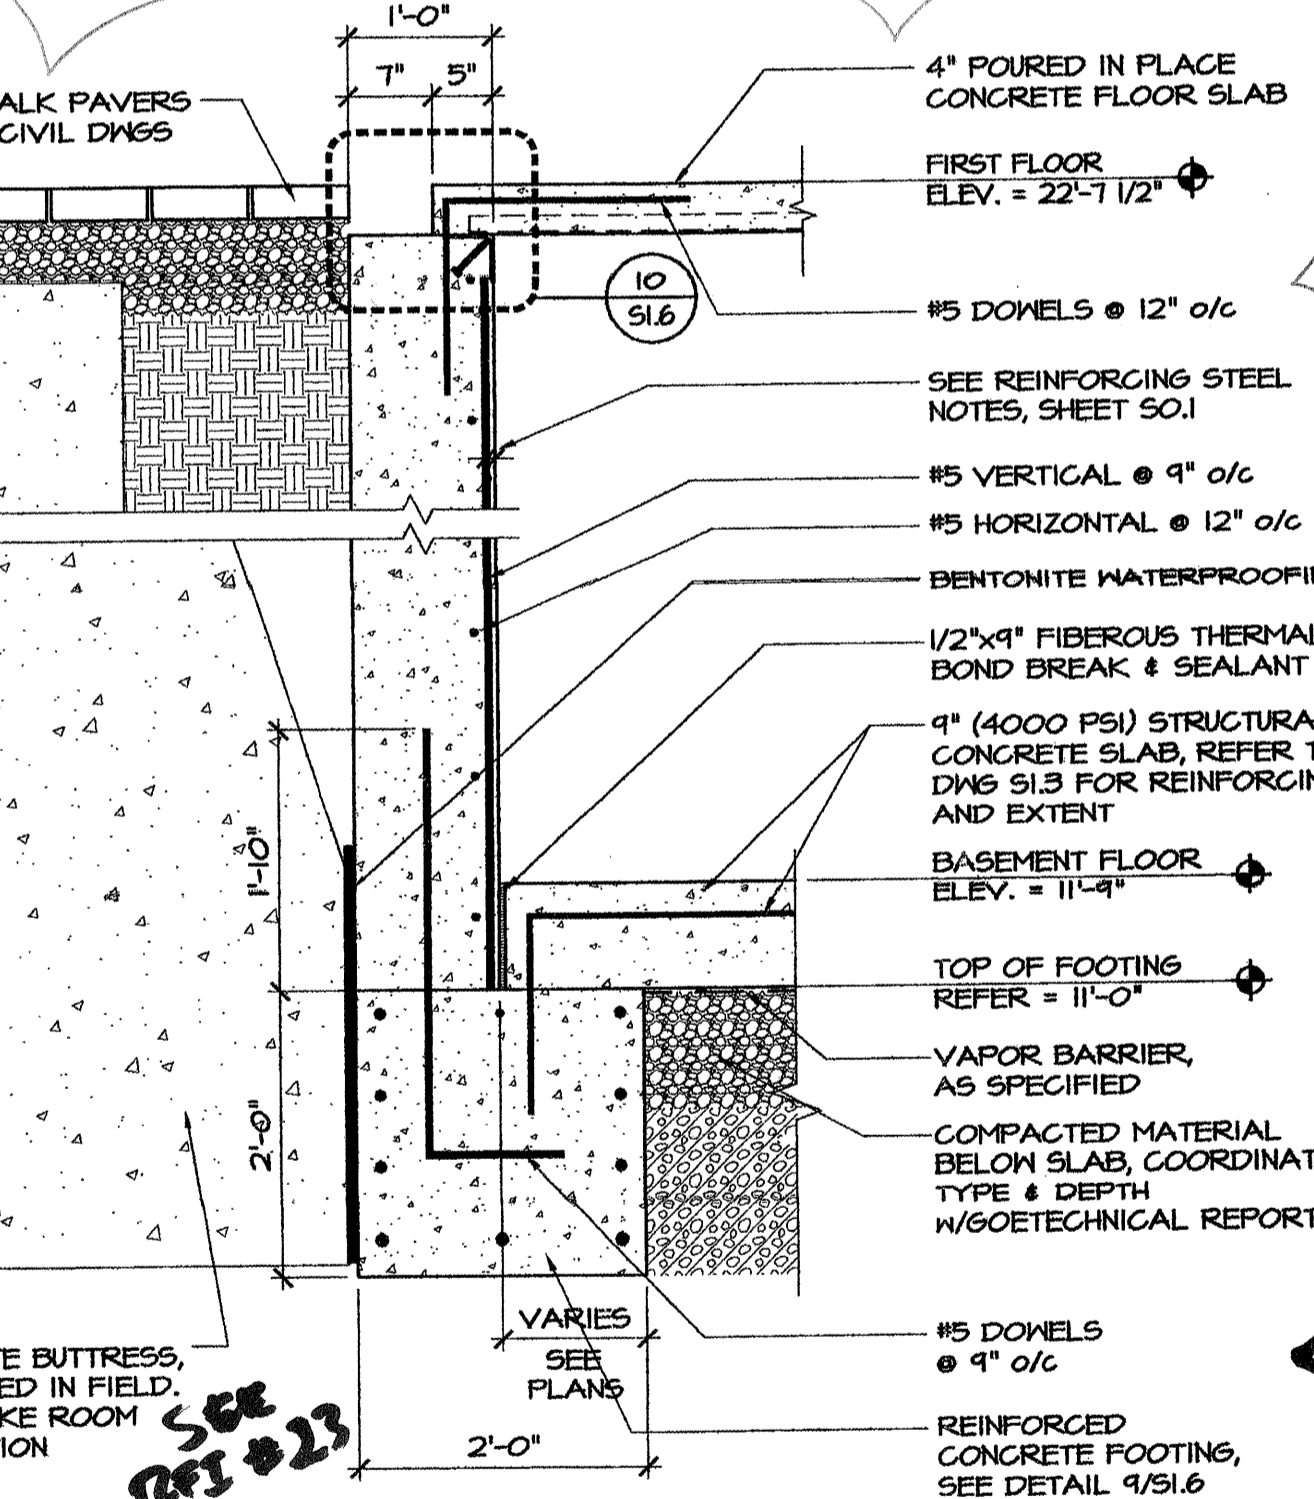


4 FOUNDATION SECTION @ WEST WALL
SCALE: 3/4" = 1'-0"

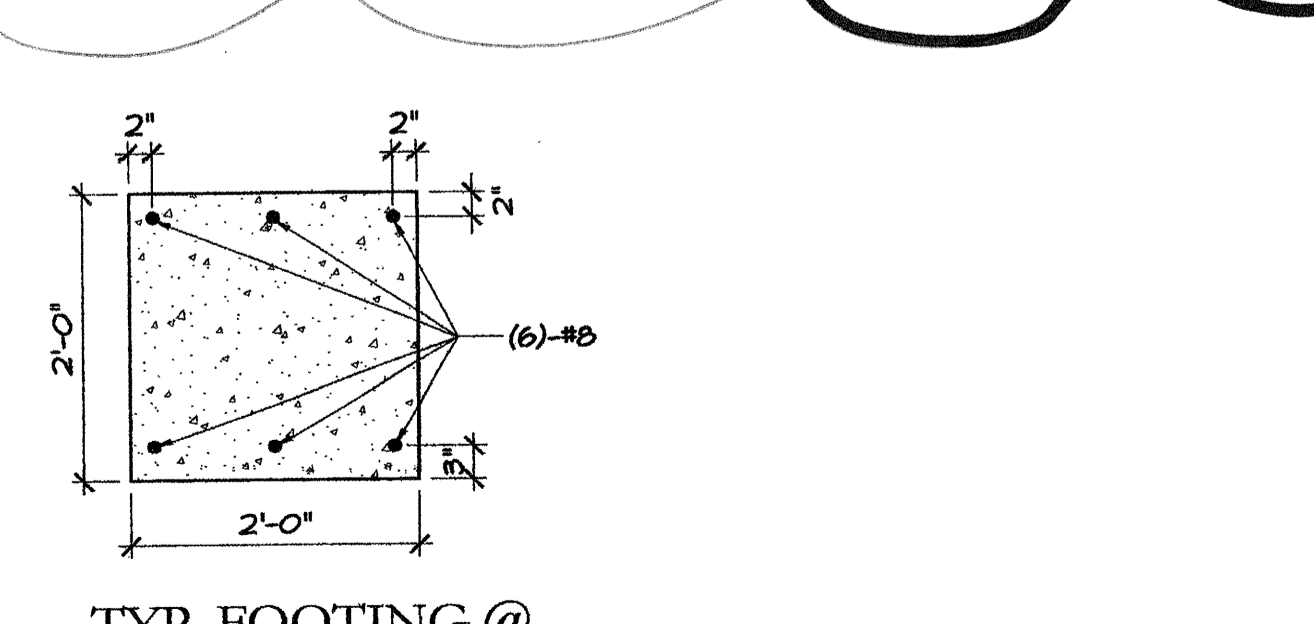


8 TYP. FOOTING @ FOUNDATION WALL
SCALE: 3/4" = 1'-0"

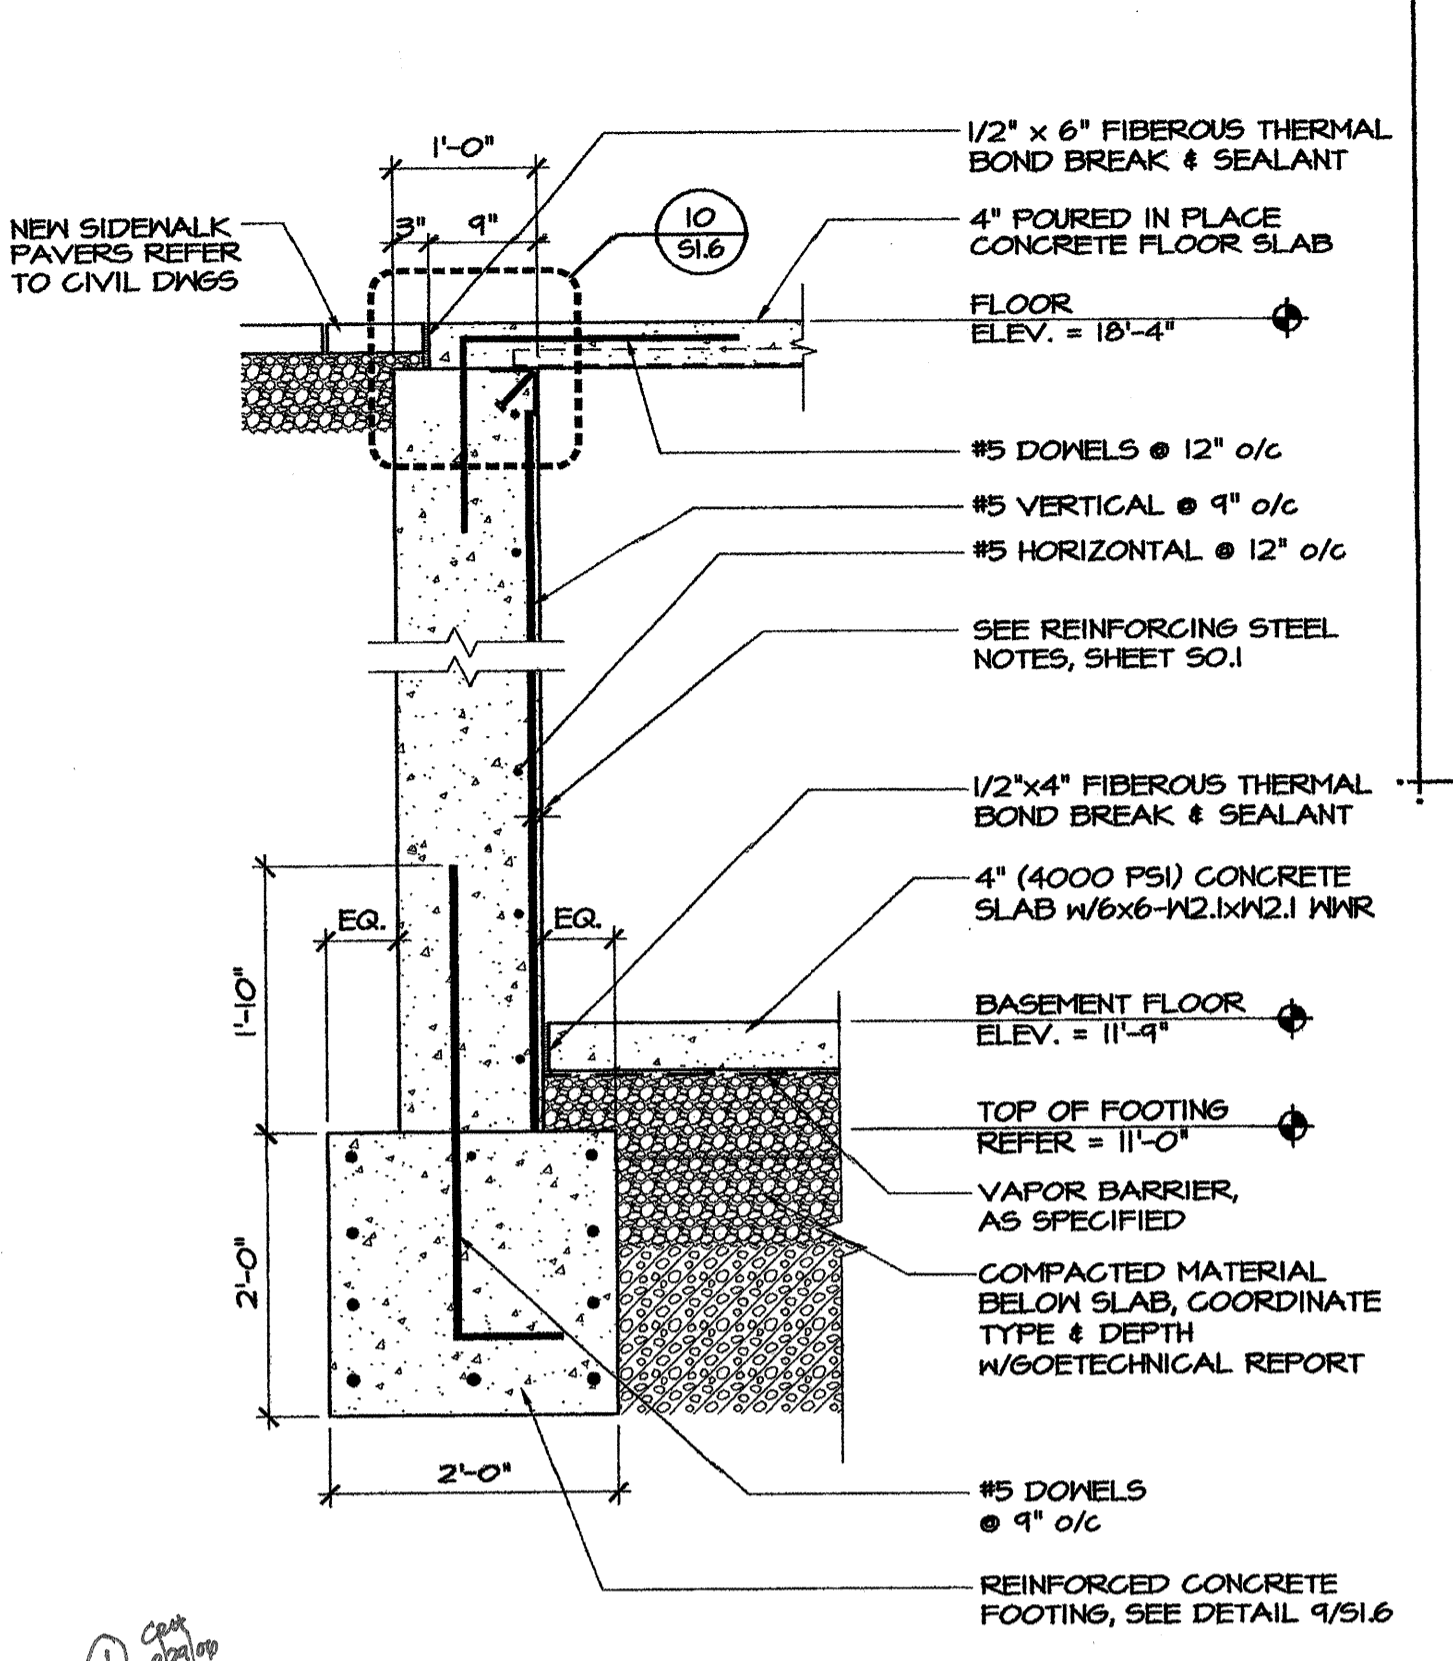

2 FOUNDATION SECTION @ SOUTH WALL DOOR
SCALE: 3/4" = 1'-0"

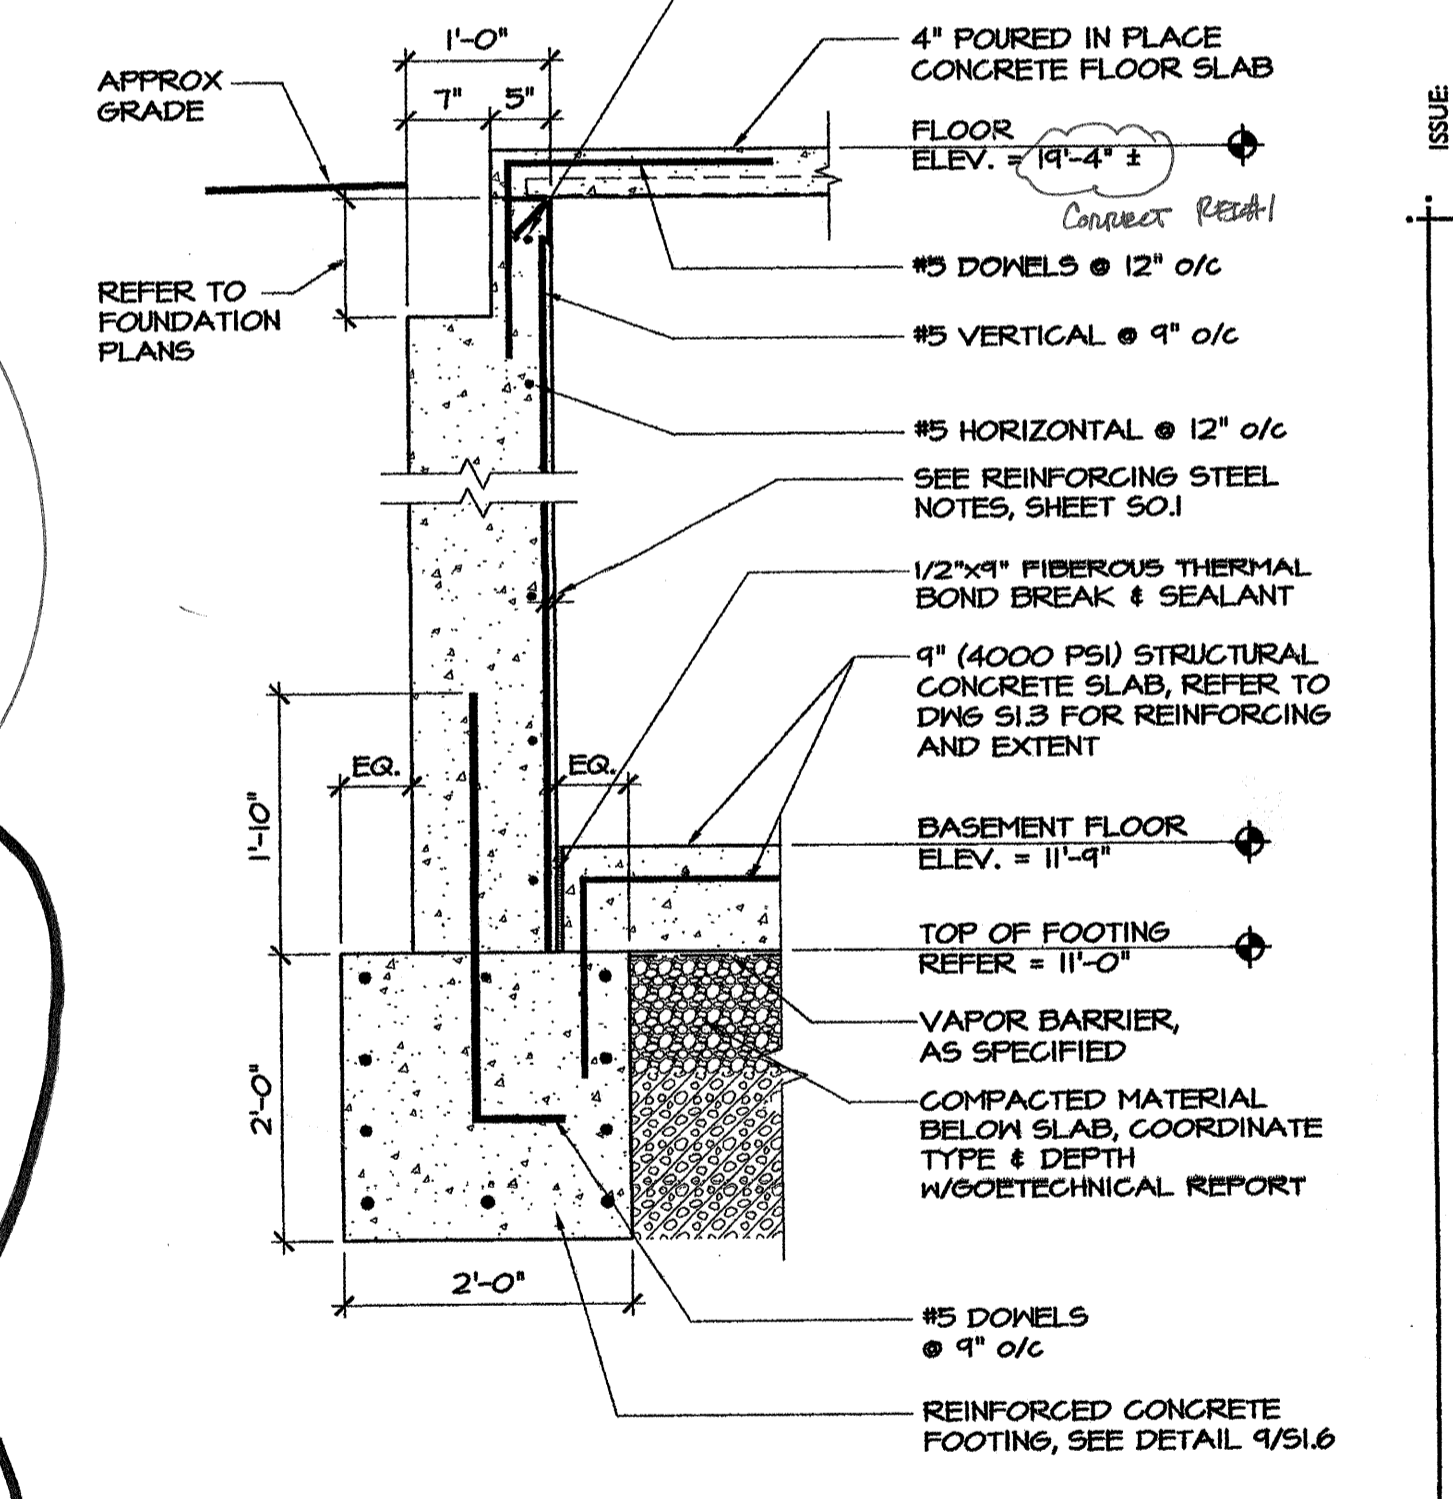

2 FOUNDATION SECTION
SCALE: 3/4" = 1'-0"

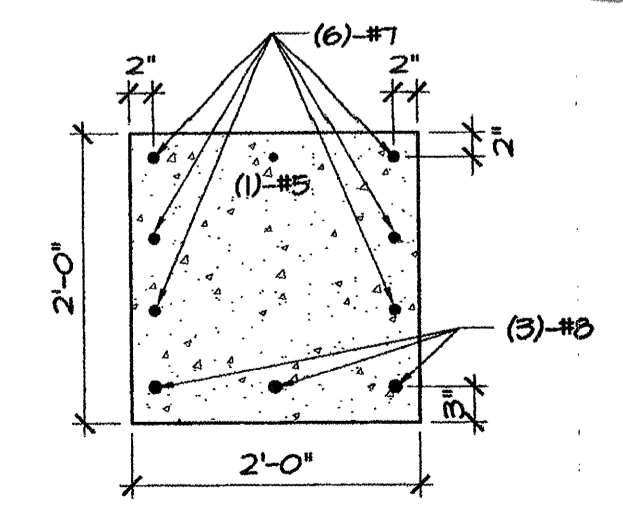

9 TYP. FOOTING @ RETAINING WALL
SCALE: 3/4" = 1'-0"

AT DETAILS 4, 5, 6 SEE RFI #23 FOR REVISIONS TO SIZE, LAYOUT, AND REBAR.

NOT FOR CONSTRUCTION
05/26/06

PRO CON INCORPORATED
Design and Construction Management
ARCHITECTURE
A Sebden Company
P.O. Box 480, Manchester, NH 03105
603.683.8811 Fax: 603.683.2780

CUSTOM HOUSE SQUARE
300 FORE STREET
PORTLAND, MAINE
FOUNDATION DETAILS

PROJECT ARCHITECT:
MW
DRAWN BY:
BR, AC, SO
PROJECT #:
300506

S1.6