




1 FOOD PREP
A21 SCALE: 3/8" = 1'-0"

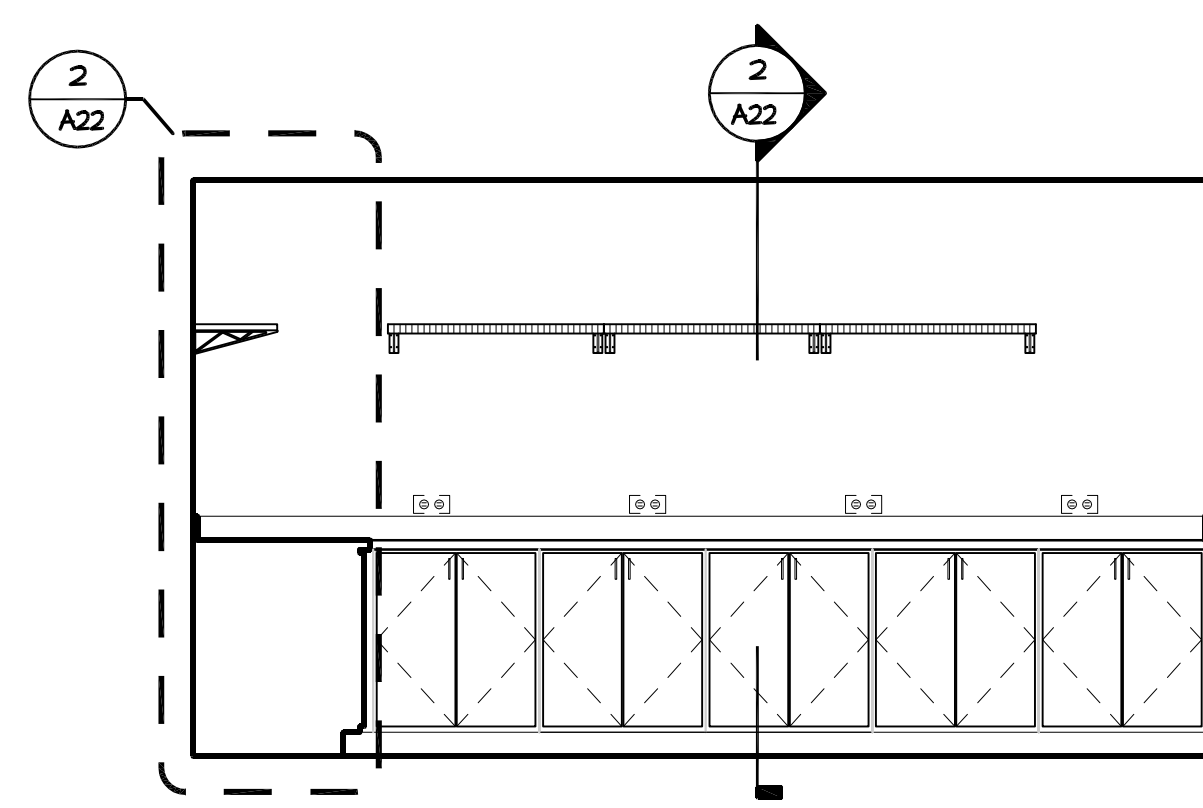


2 FOOD PREP
A21 SCALE: 3/8" = 1'-0"

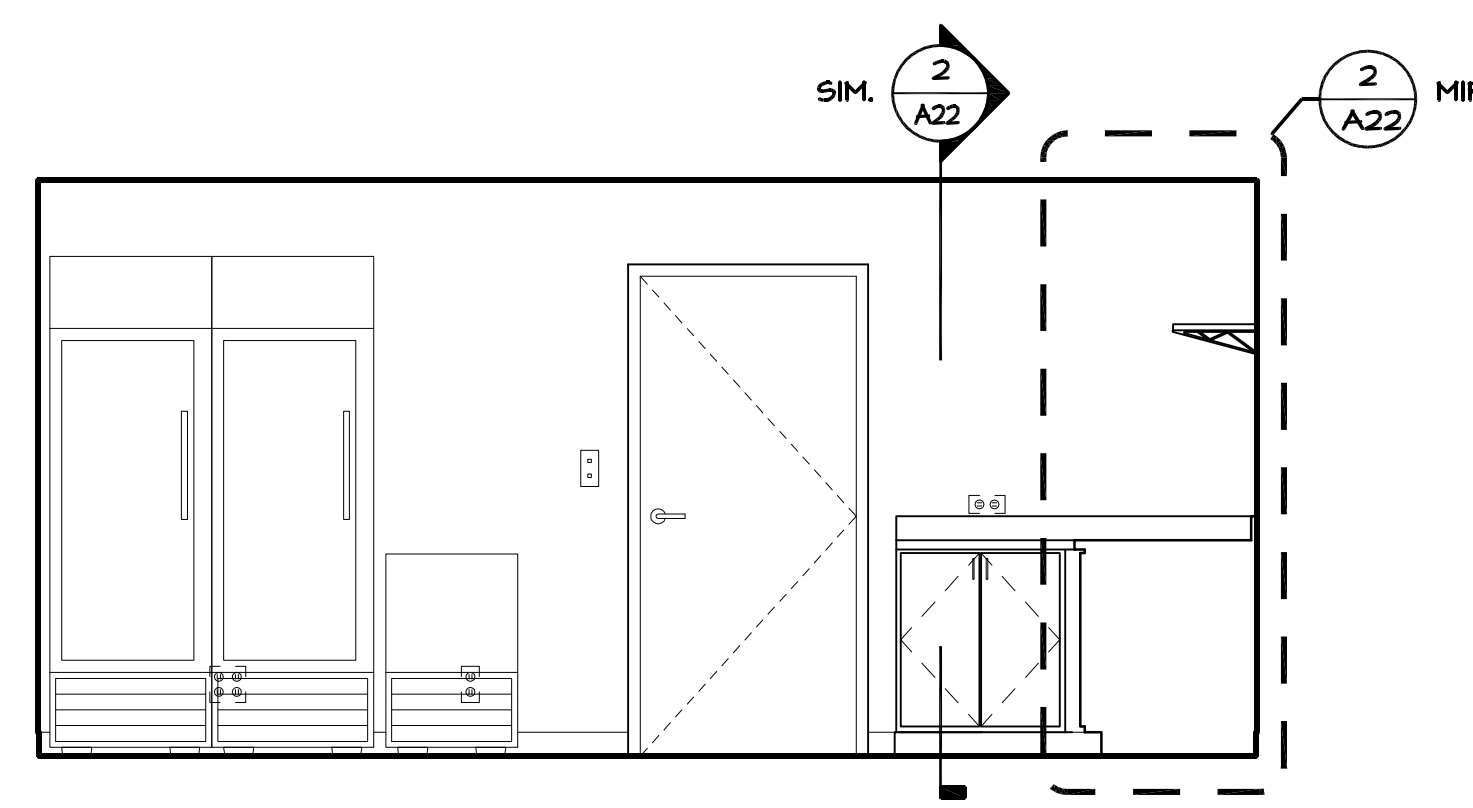


3 FOOD PREP
A21 SCALE: 3/8" = 1'-0"

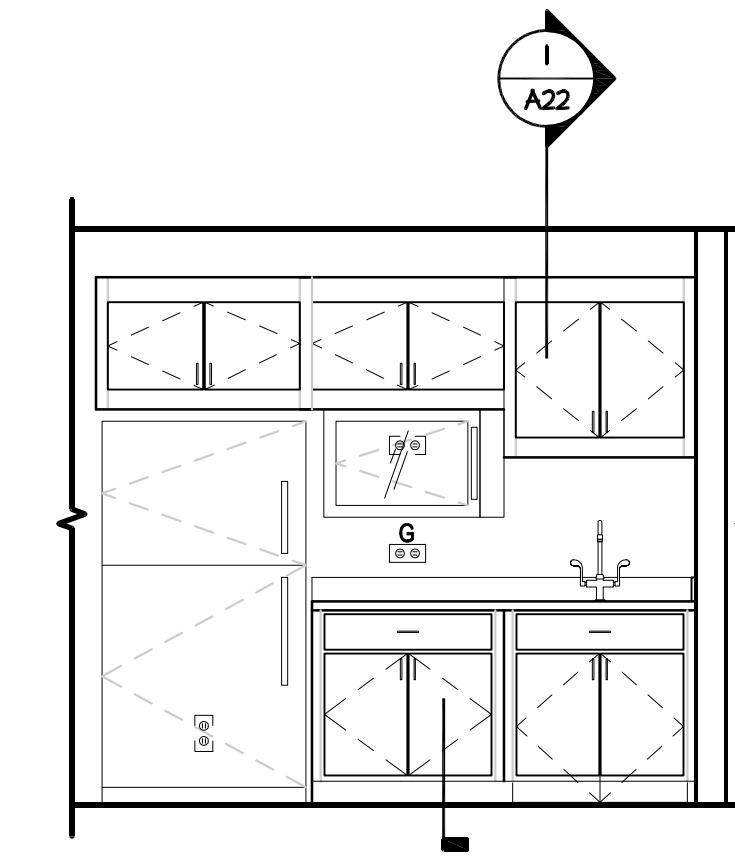


4 EMPLOYEE BREAK RM.
A21 SCALE: 3/8" = 1'-0"

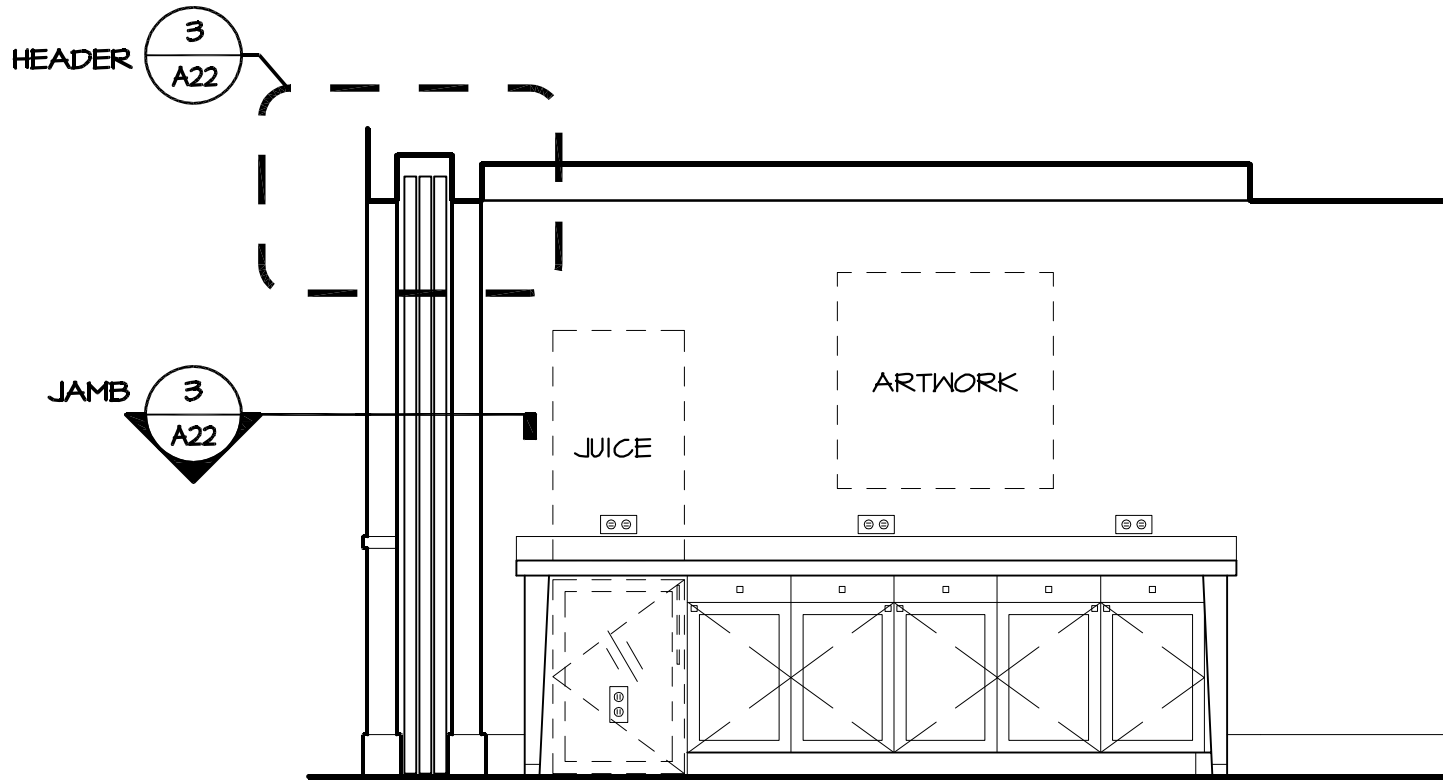


5 PANTRY
A21 SCALE: 3/8" = 1'-0"

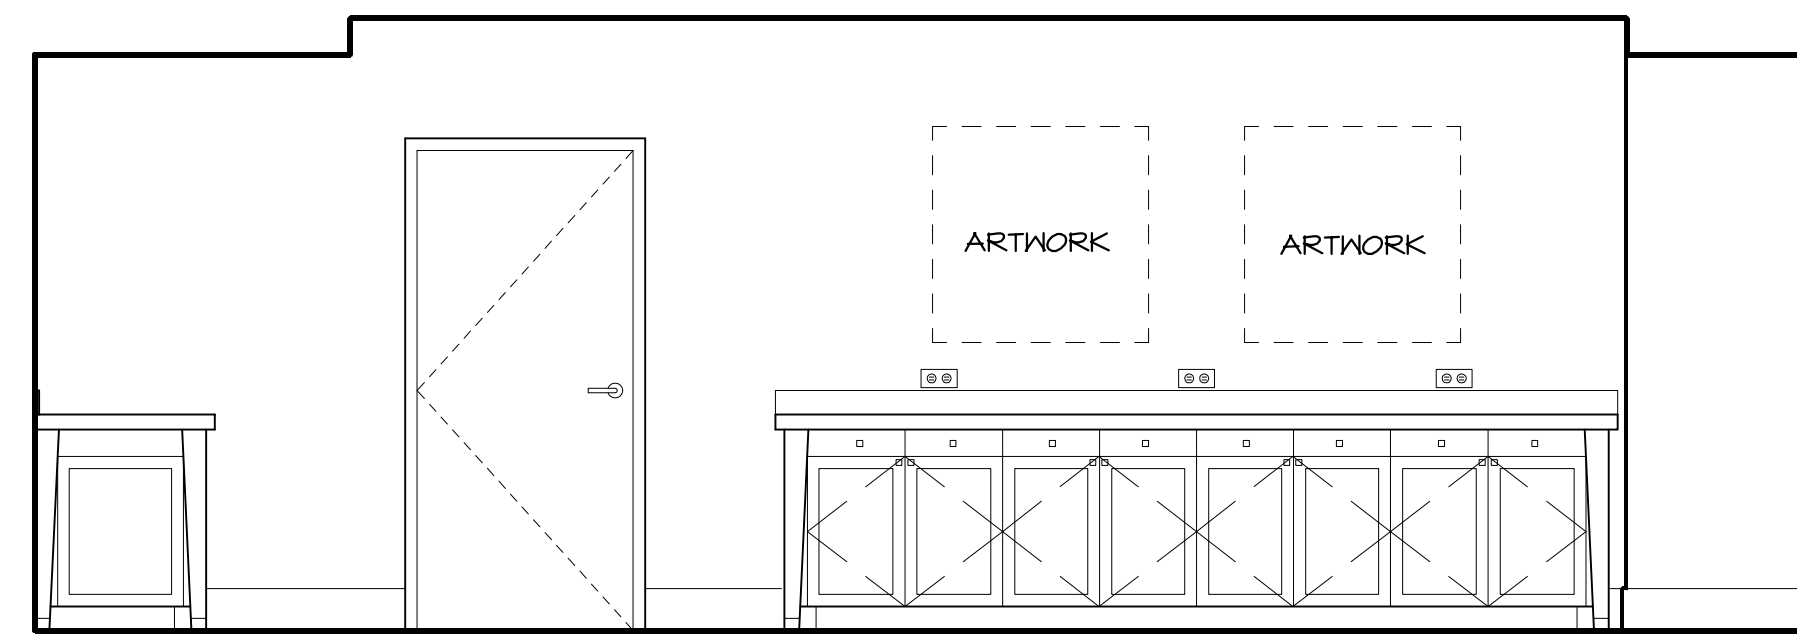


6 PANTRY
A21 SCALE: 3/8" = 1'-0"

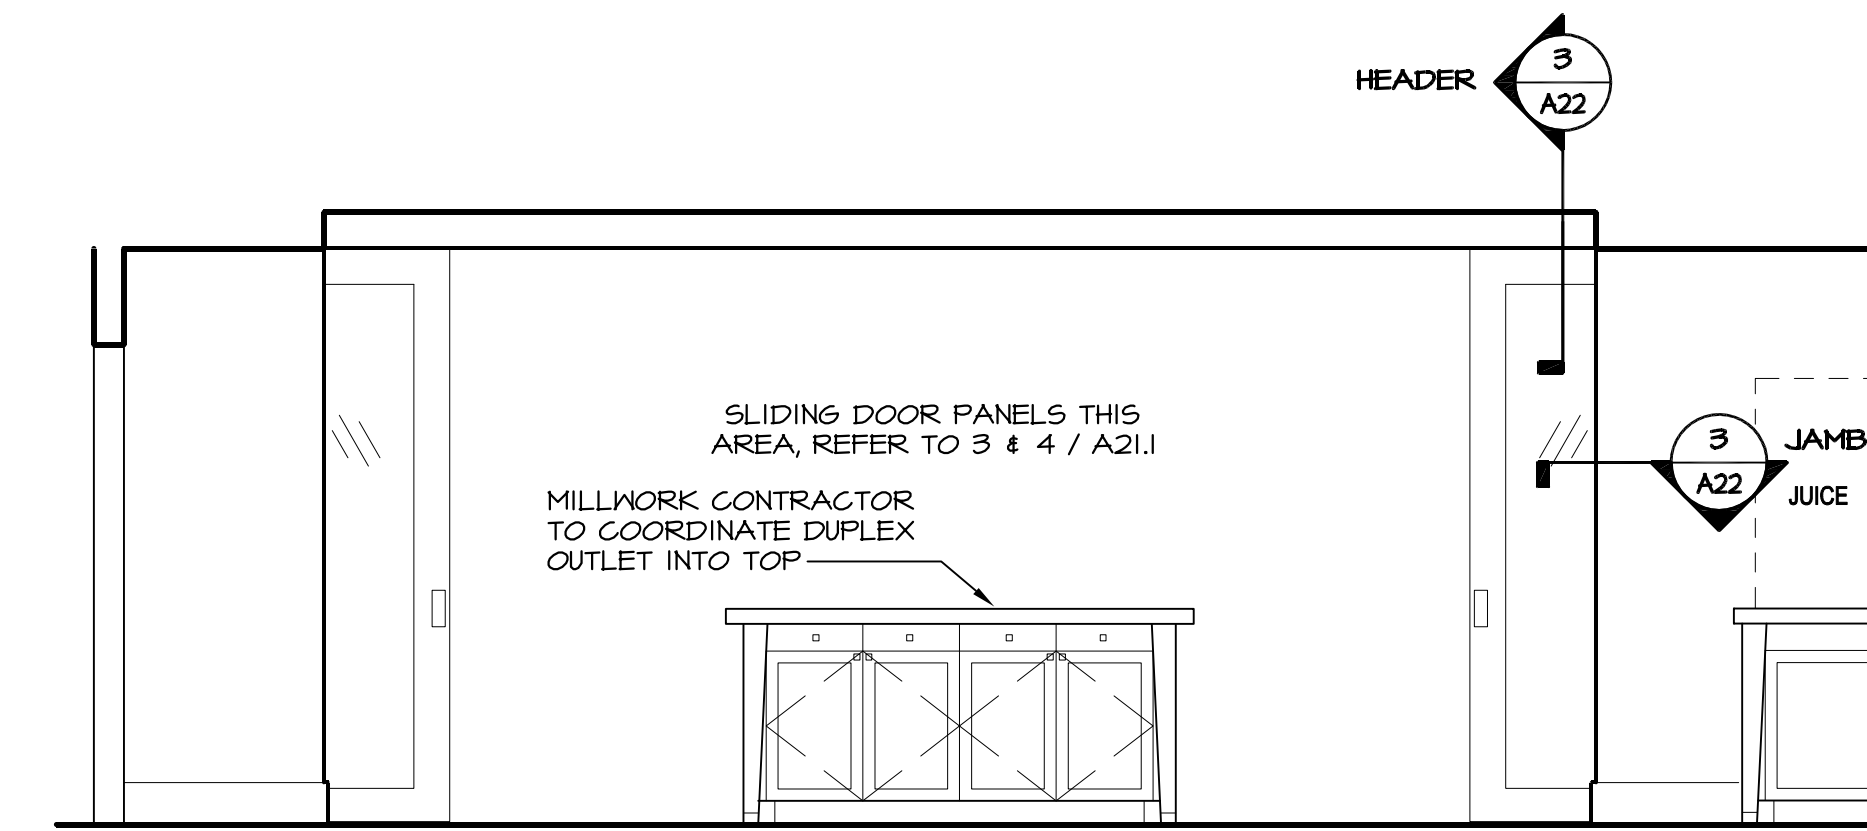


7 PANTRY
A21 SCALE: 3/8" = 1'-0"

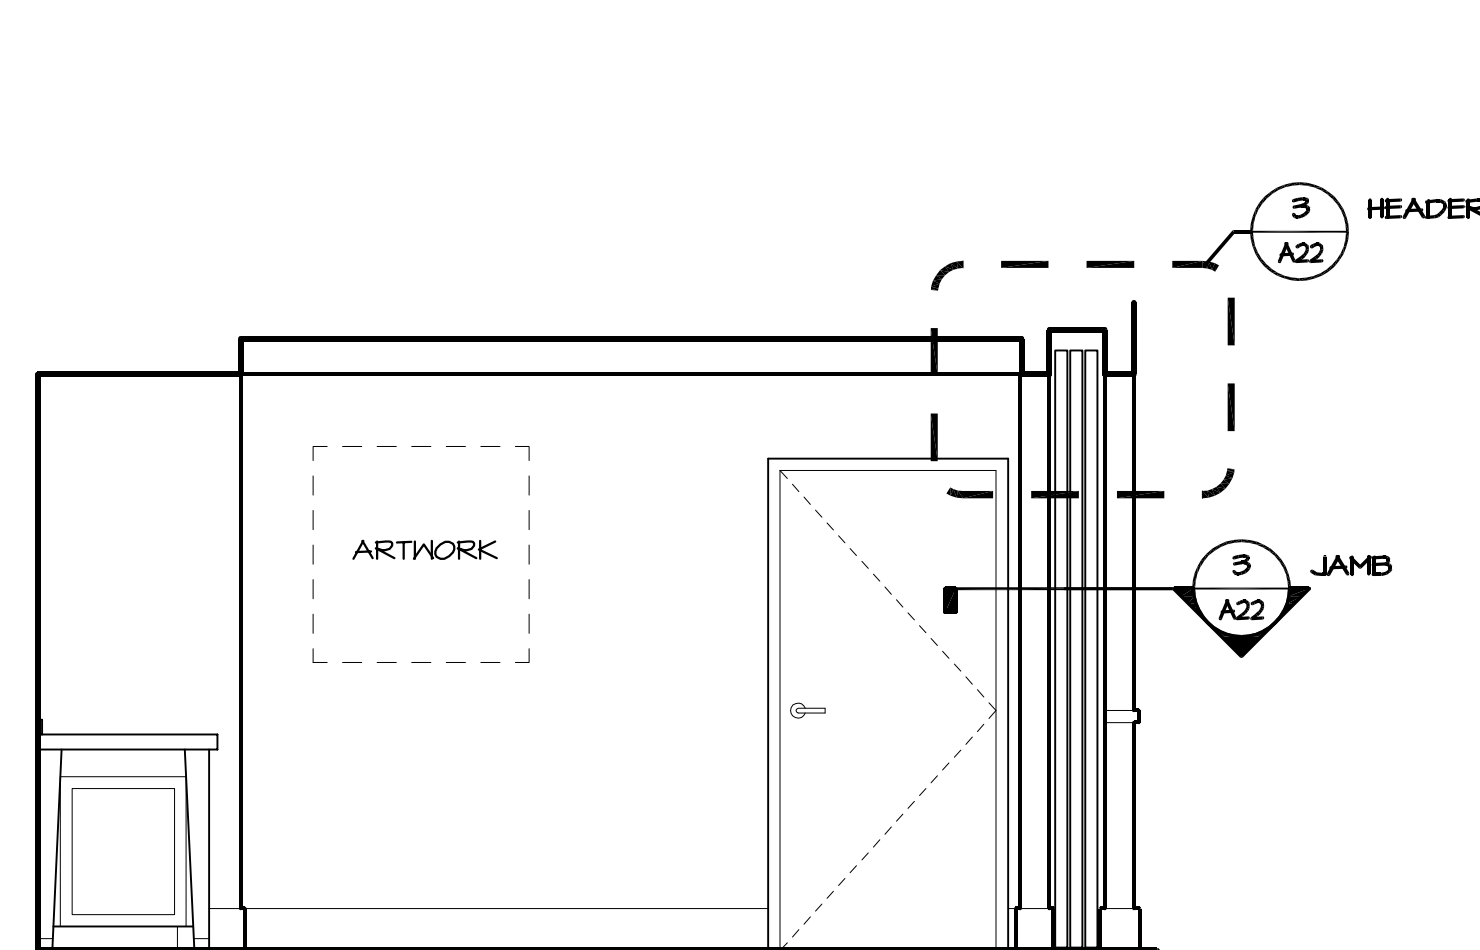


8 PANTRY
A21 SCALE: 3/8" = 1'-0"

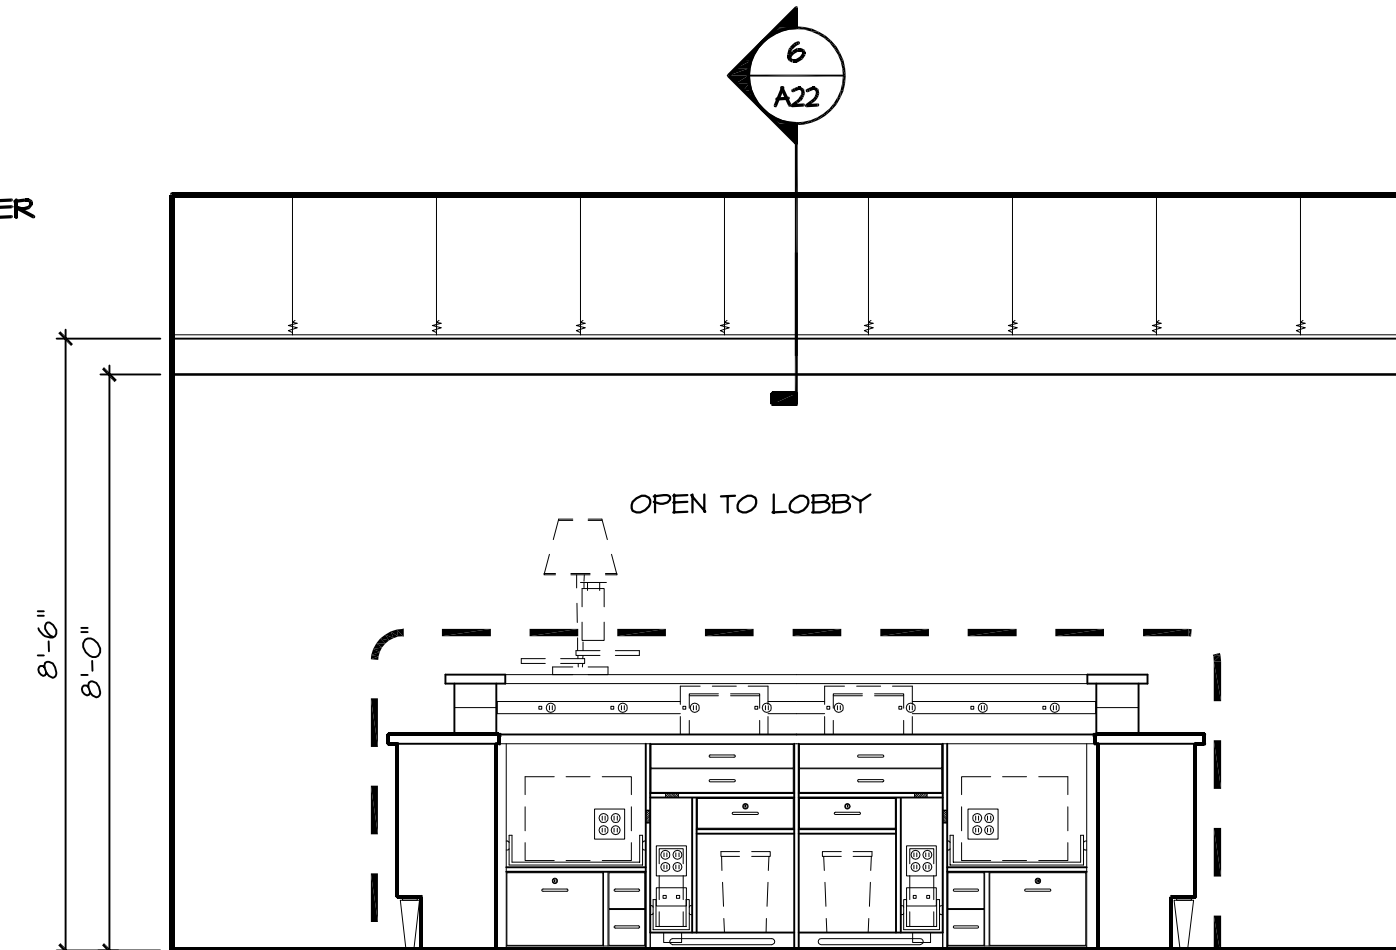


9 FRONT DESK
A21 SCALE: 3/8" = 1'-0"

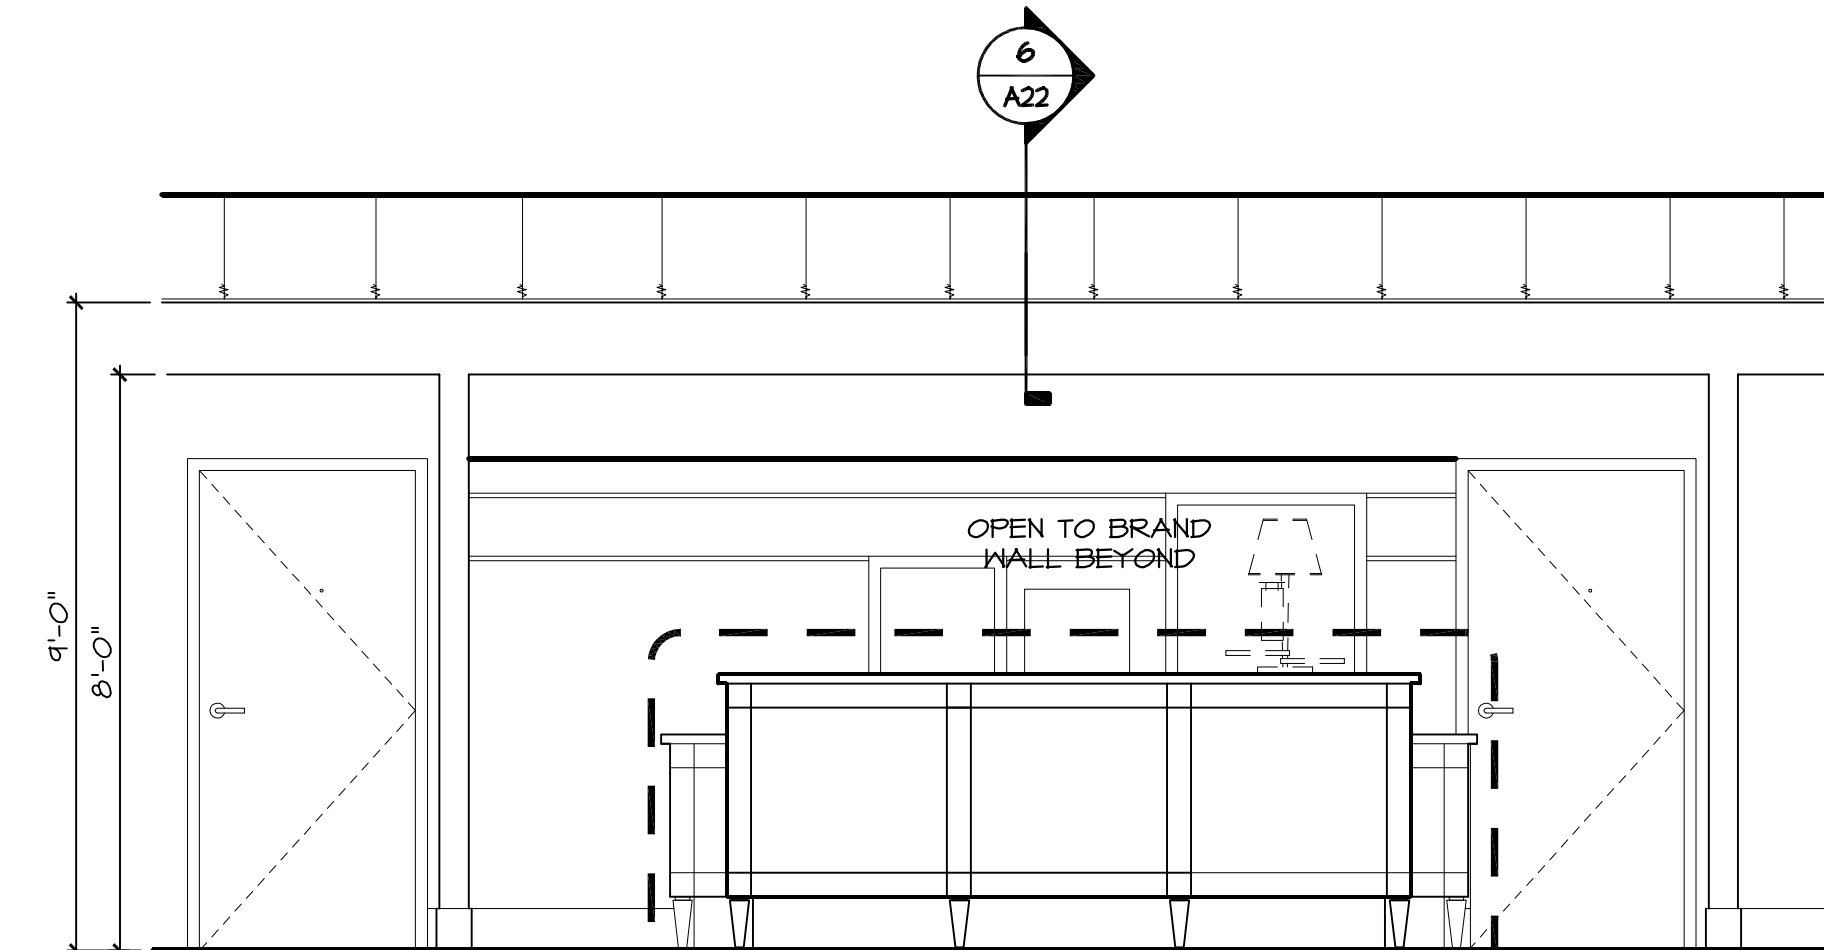

10 FRONT DESK
A21 SCALE: 3/8" = 1'-0"

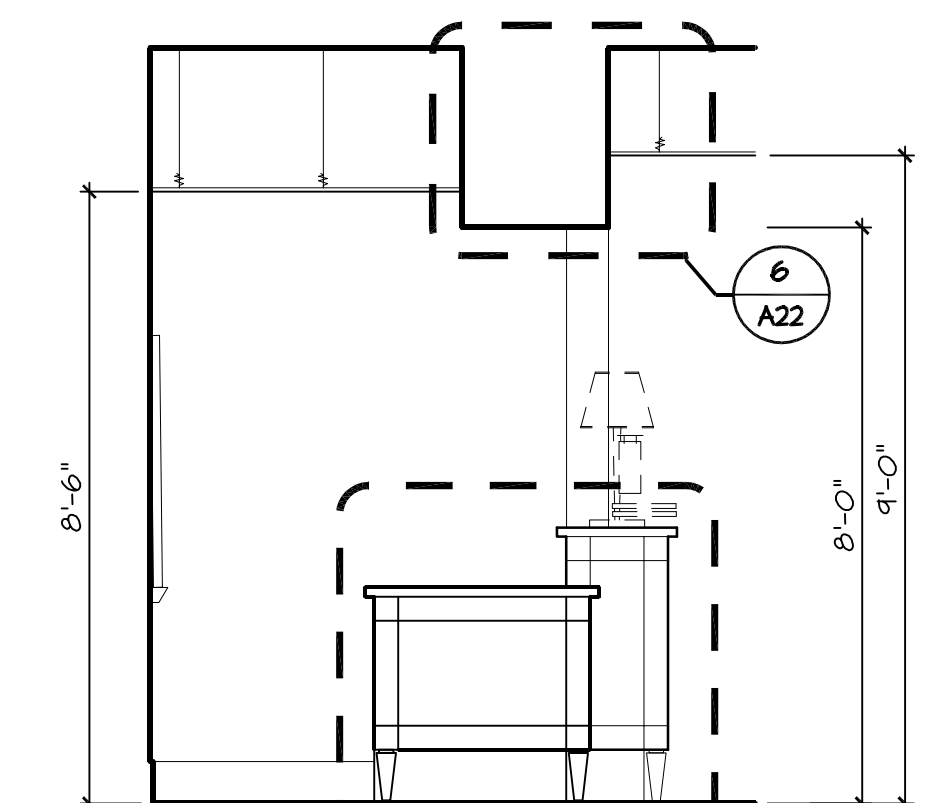

11 FRONT DESK
A21 SCALE: 3/8" = 1'-0"

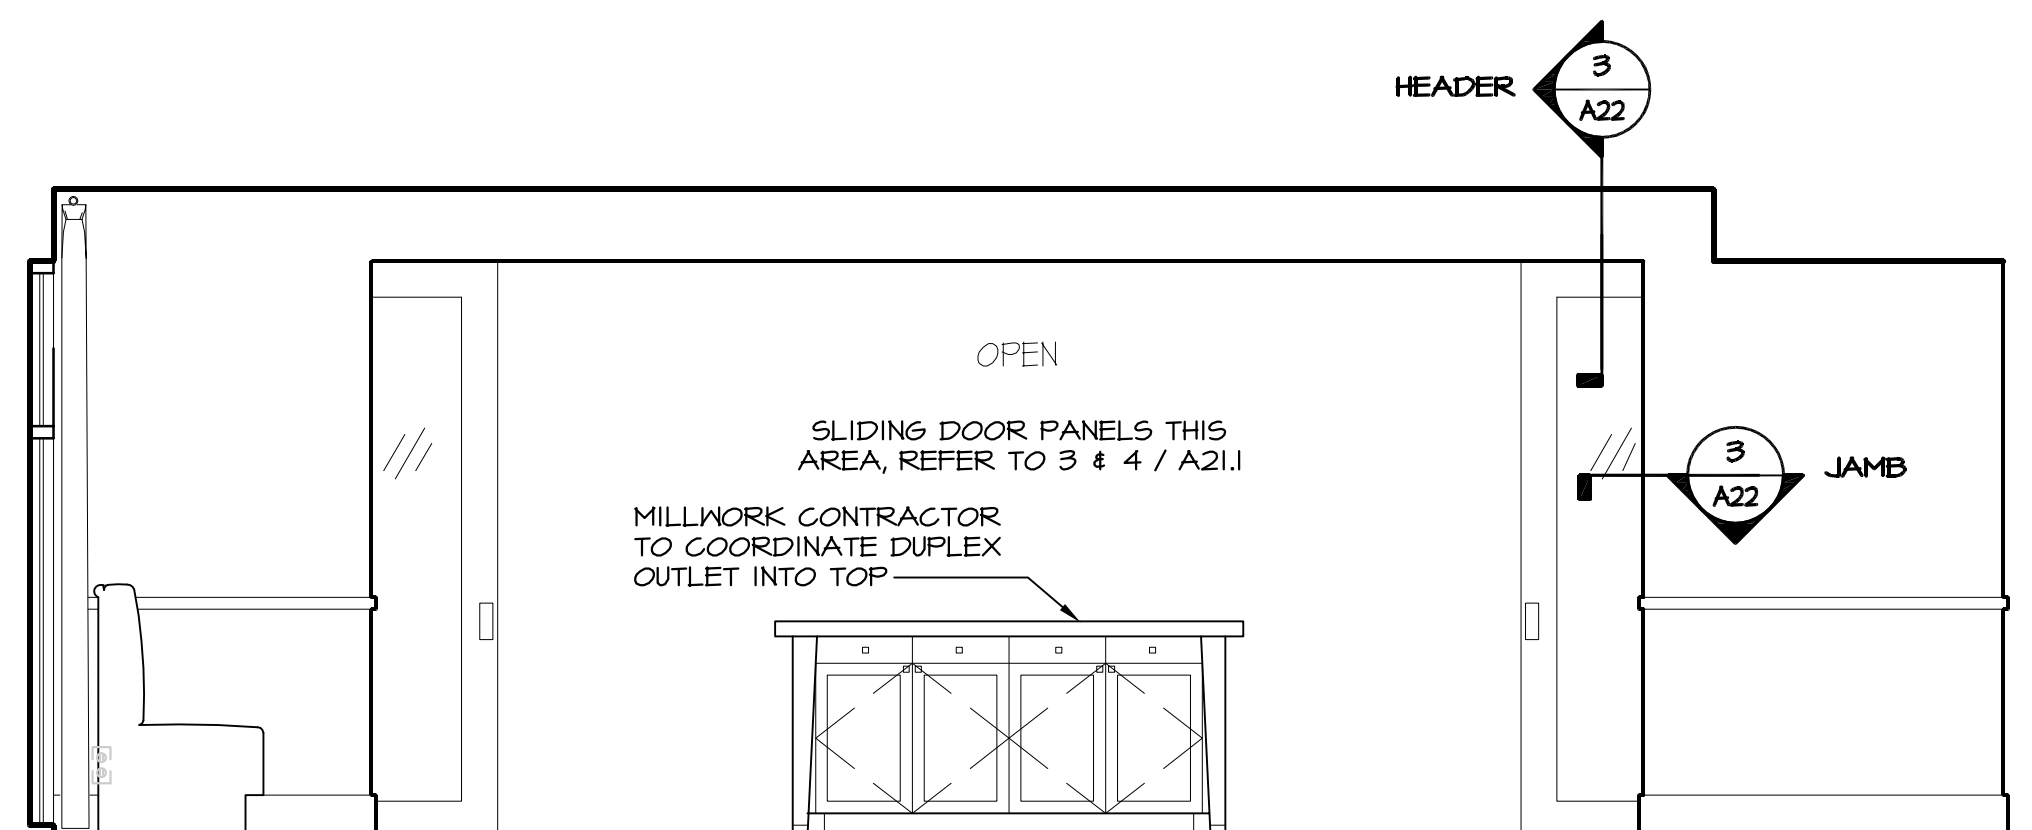

12 BREAKFAST AREA
A21 SCALE: 3/8" = 1'-0"

REVISION	DATE	DESCRIPTION

COPECHED
CONSTRUCTION CORPORATION
11 CORPORATE DRIVE, BELMONT, NH 03320
PHONE: (603) 337-9090 FAX: (603) 337-9191

INTERIOR COMMON
AREA ELEVATIONS

PROJECT: Hotel, Restaurant,
& Portside Residences
Portland ME

DATE: 06-17-10
SCALE: As Shown
DRAWN BY: dwb

A21
SHEET

