



MILLWORK DETAIL

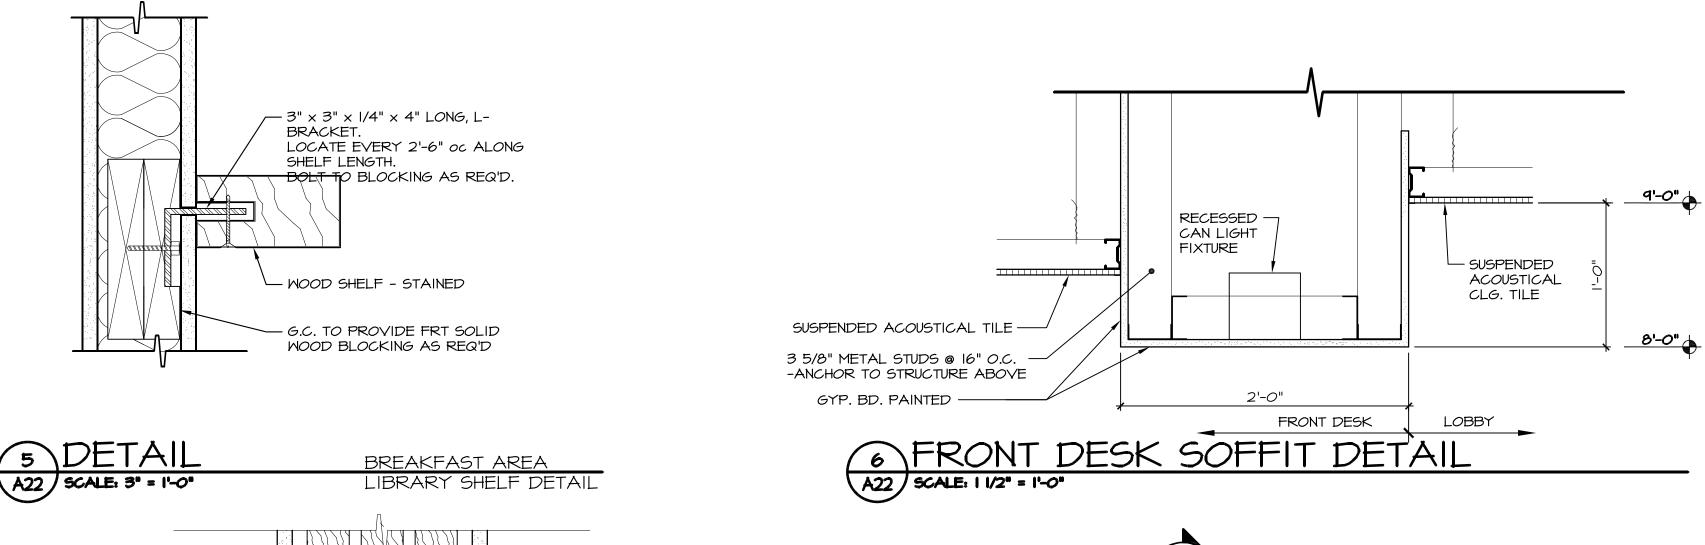

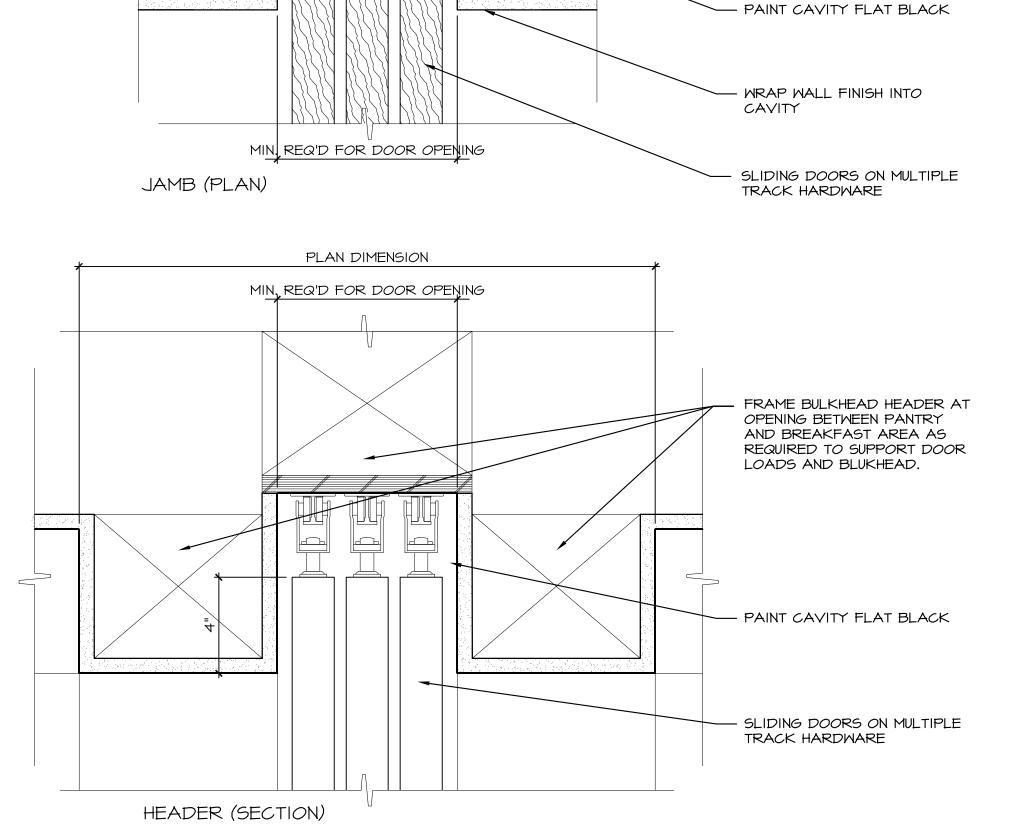


BREAKFAST SERVING AREA


SLIDING DOORS CEILING TRACK HEADER BULKHEAD POCKET CASING

**DETAIL** 

A22 | SCALE: 3" = 1'-0"

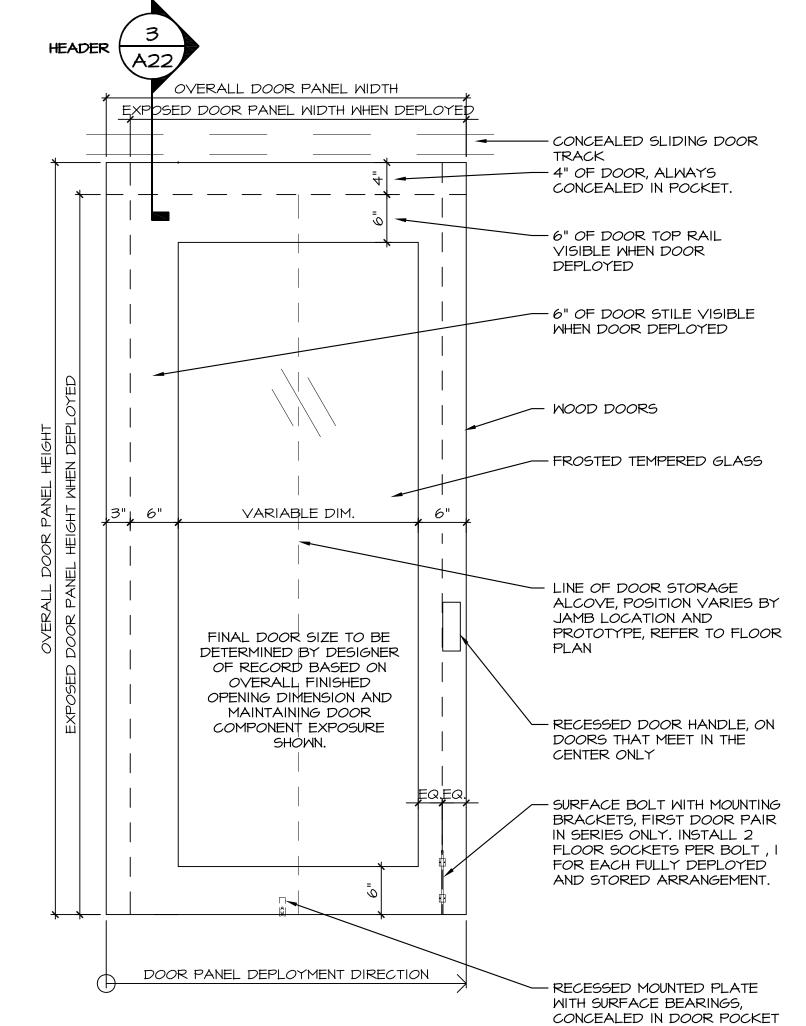



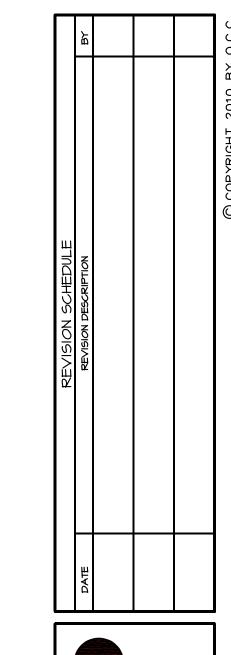

COMMO! ETAILS INTERIOI AREA

 $\mathbb{Z}$ 

Residences Restaurant, Portside Hotel,  $\approx$ 

DATE: 06-17-10 SCALE: As Shown DRAWN BY: dwb 

SHEET:

4 ELEVATION DETAIL BREAKFAST SERVING AREA A22 SCALE: I" = I'-0" SINGLE DOOR PANEL DETAIL