




**3**  
**A39** PARAPET DETAIL  
1" = 1'-0"

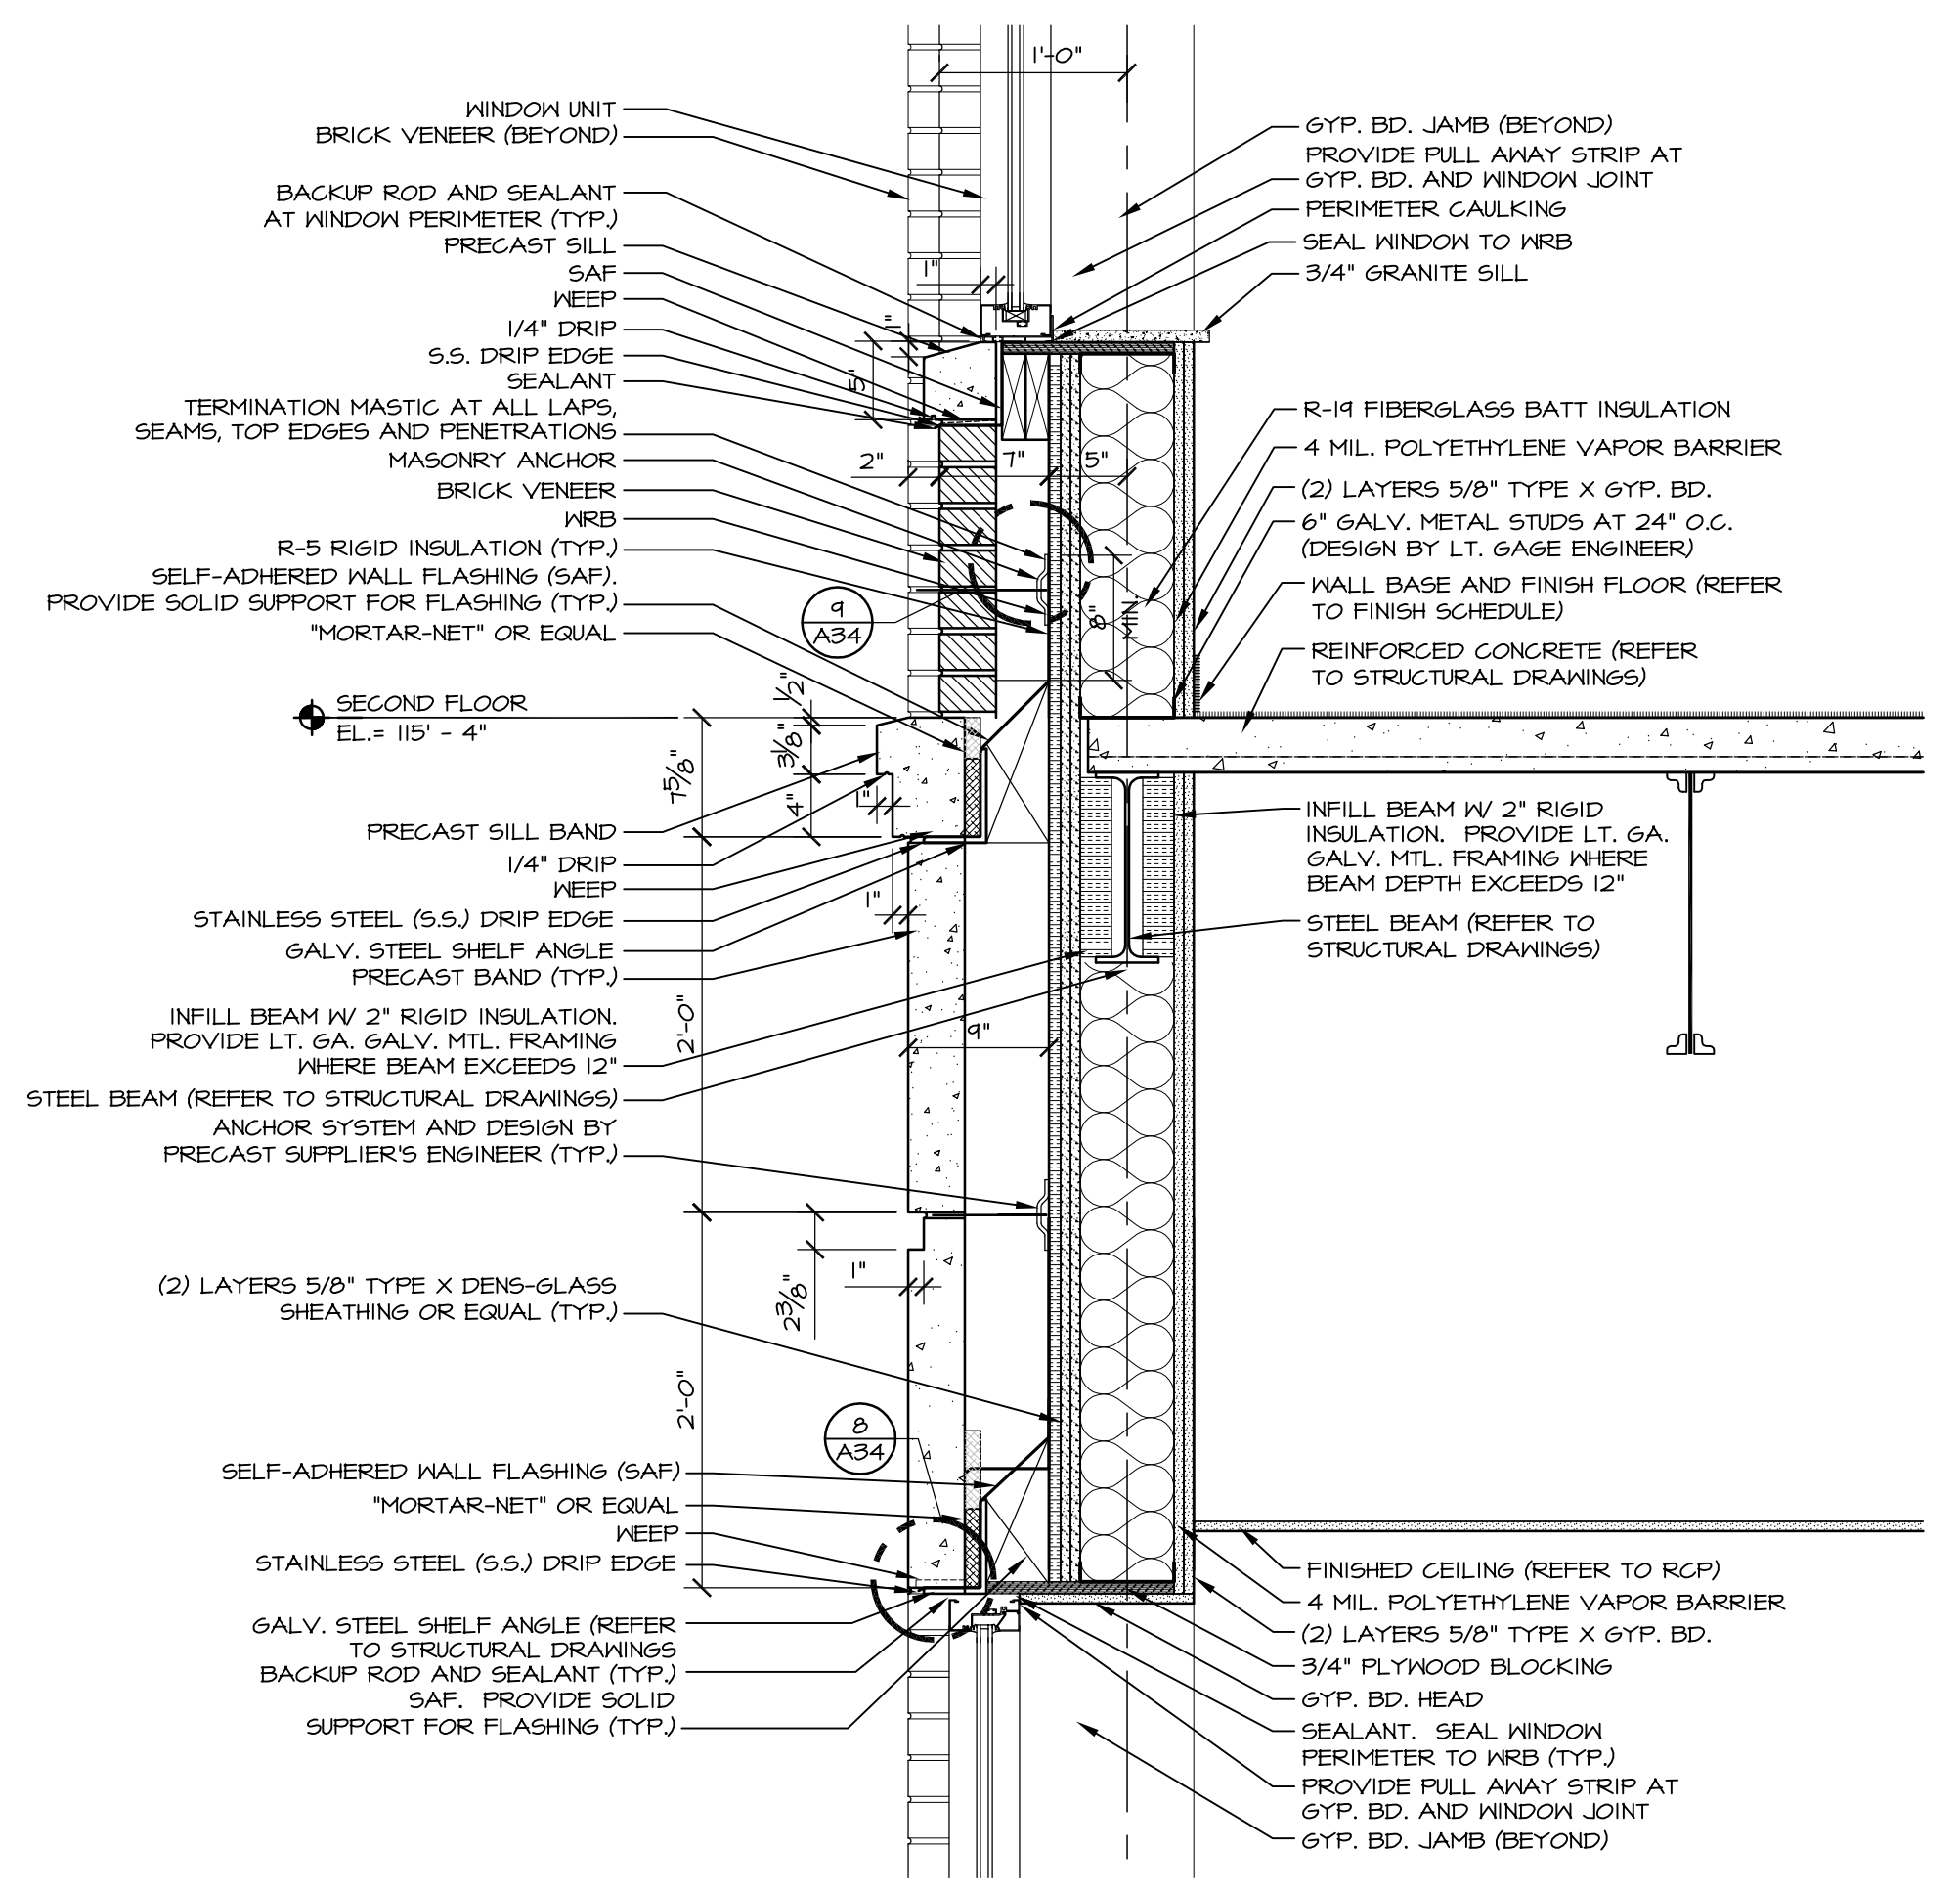

**2**  
**A39** WINDOW HEAD & STRING COURSE DETAIL  
1" = 1'-0"

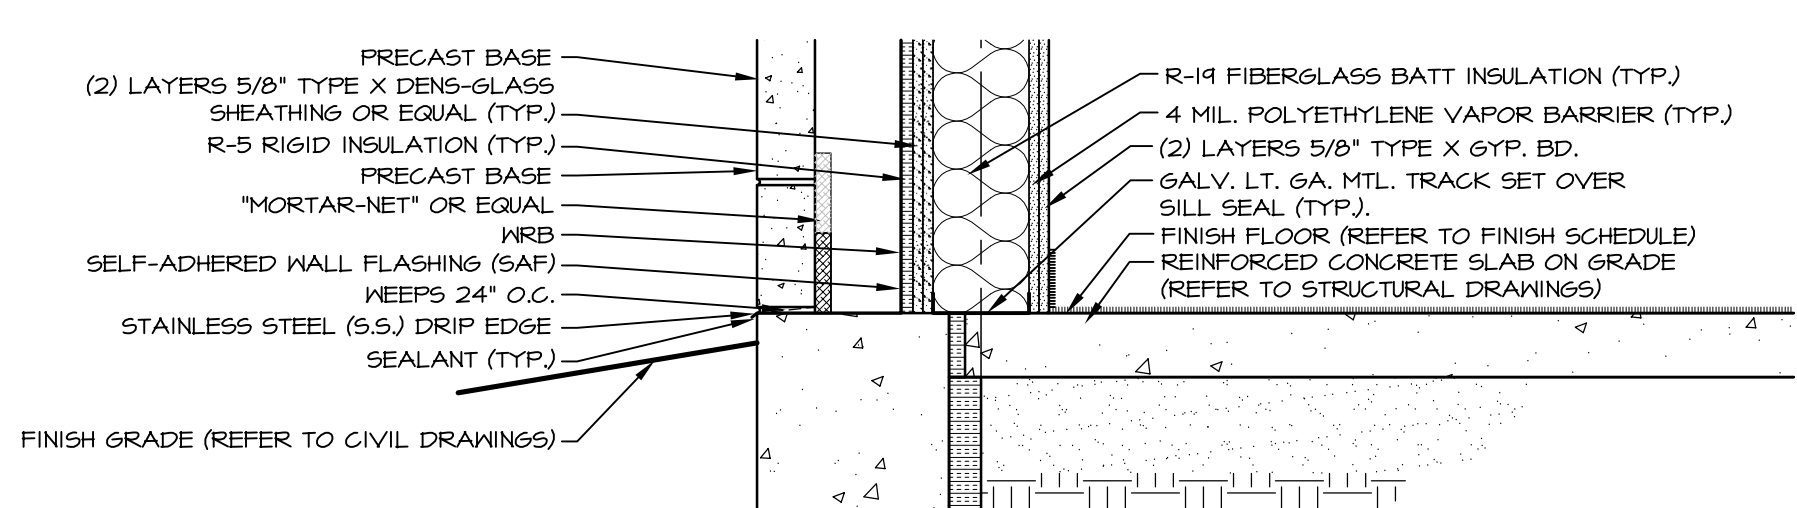

**1**  
**A39** BASE COURSE DETAIL  
1" = 1'-0"

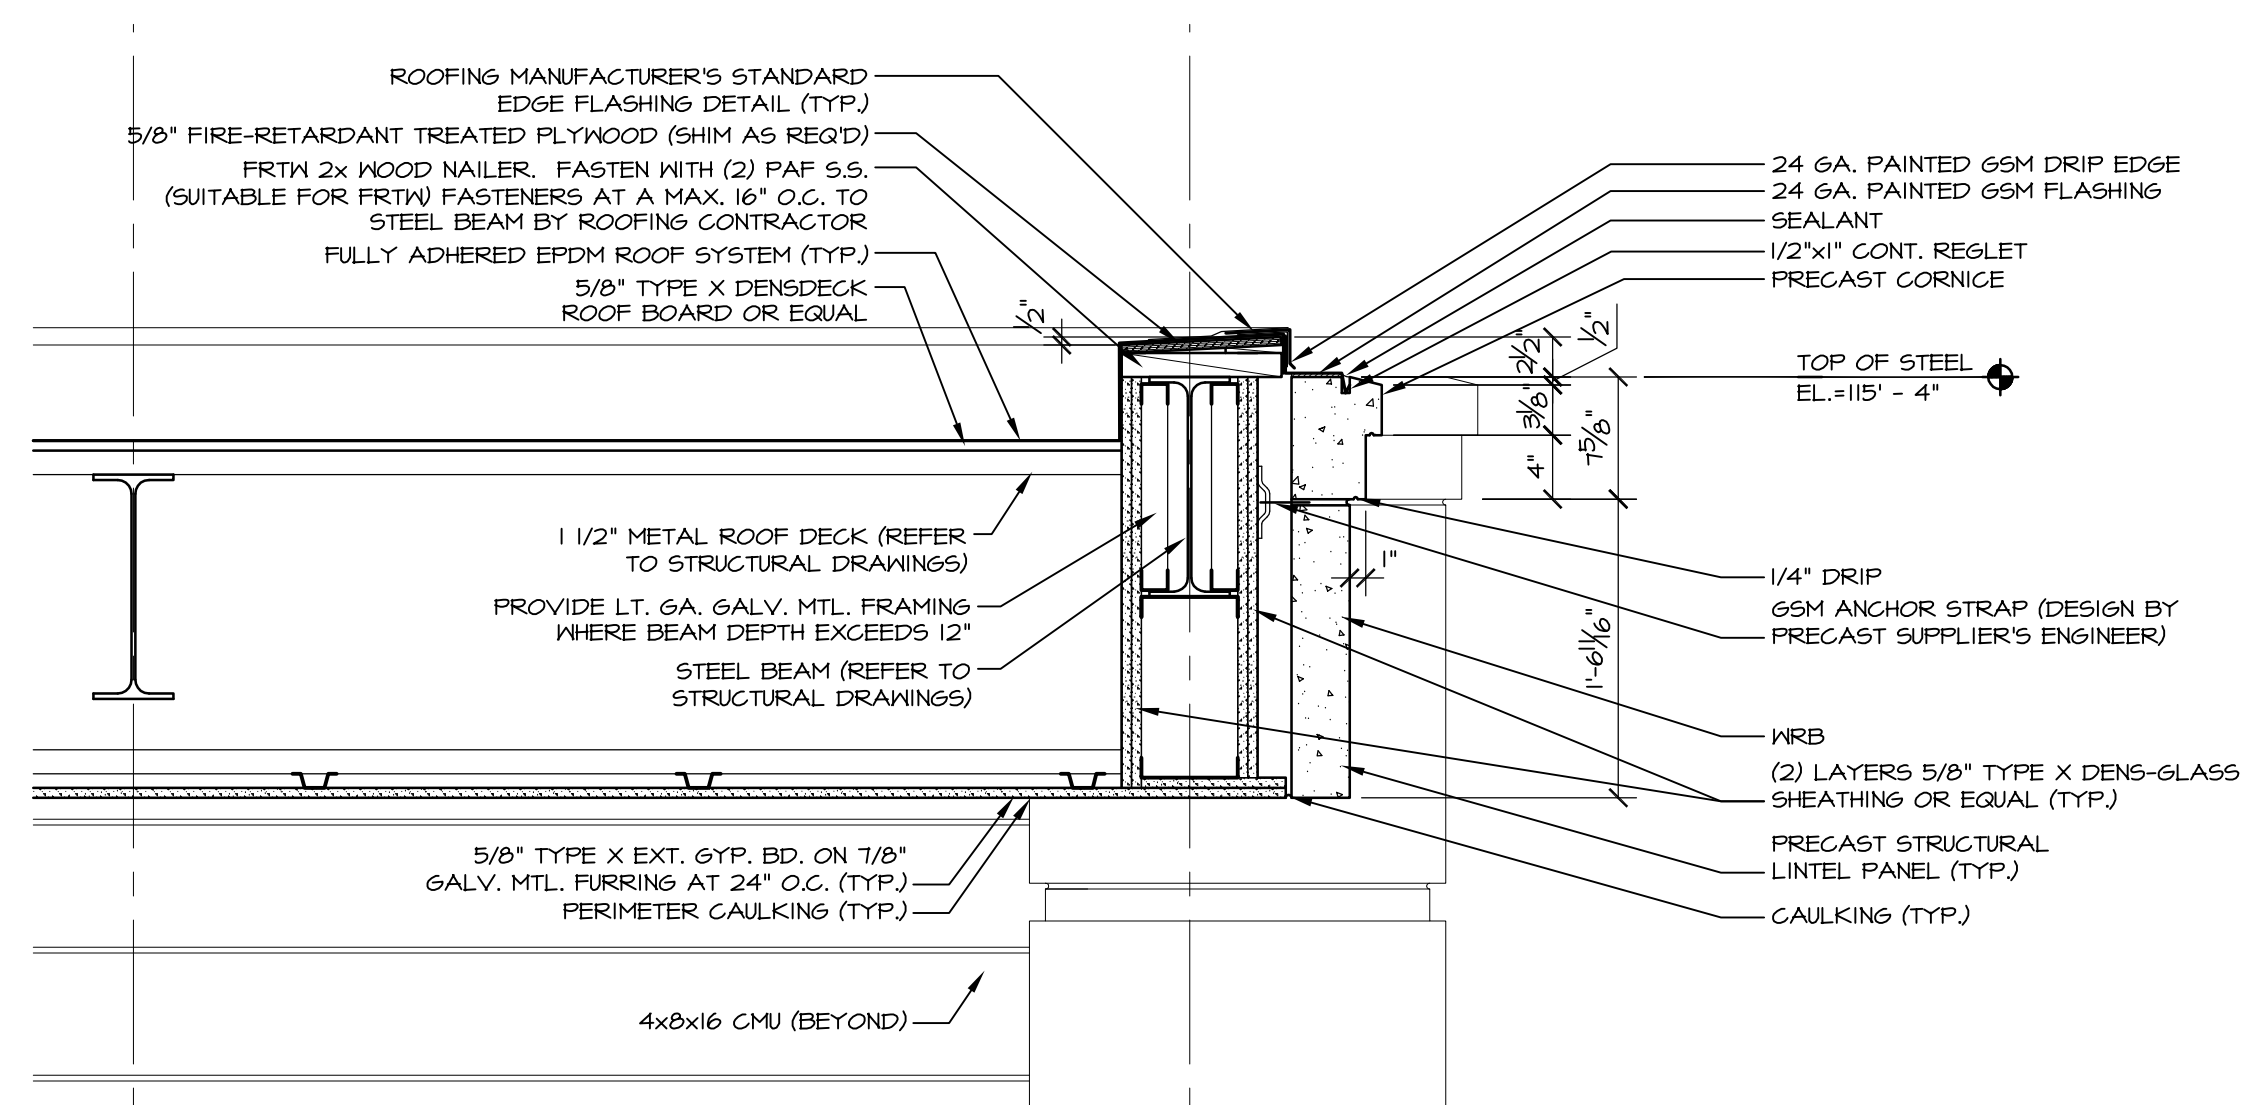

**4**  
**A39** PRECAST LINETL DETAIL AT SERVICE AREA OPENING  
1" = 1'-0"

REVISION SCHEDULE	
REVISION DESCRIPTION	DATE

**LOPECHEE**  
CONSTRUCTION CORPORATION  
11 CORPORATE DRIVE, BELMONT, NH 03220  
PHONE (603) 327-2090 FAX (603) 251-9191

EXTERIOR WALL  
SECTION DETAIL

PROJECT:  
Hotel, Restaurant,  
& Portside Residences  
Portland ME

DATE: 08-05-10  
SCALE: SEE PLAN  
DRAWN BY: dwb

A39  
SHEET:

