



1 CANTILEVERED ROOF CAP
LG4 Scale: 1/8" = 1'

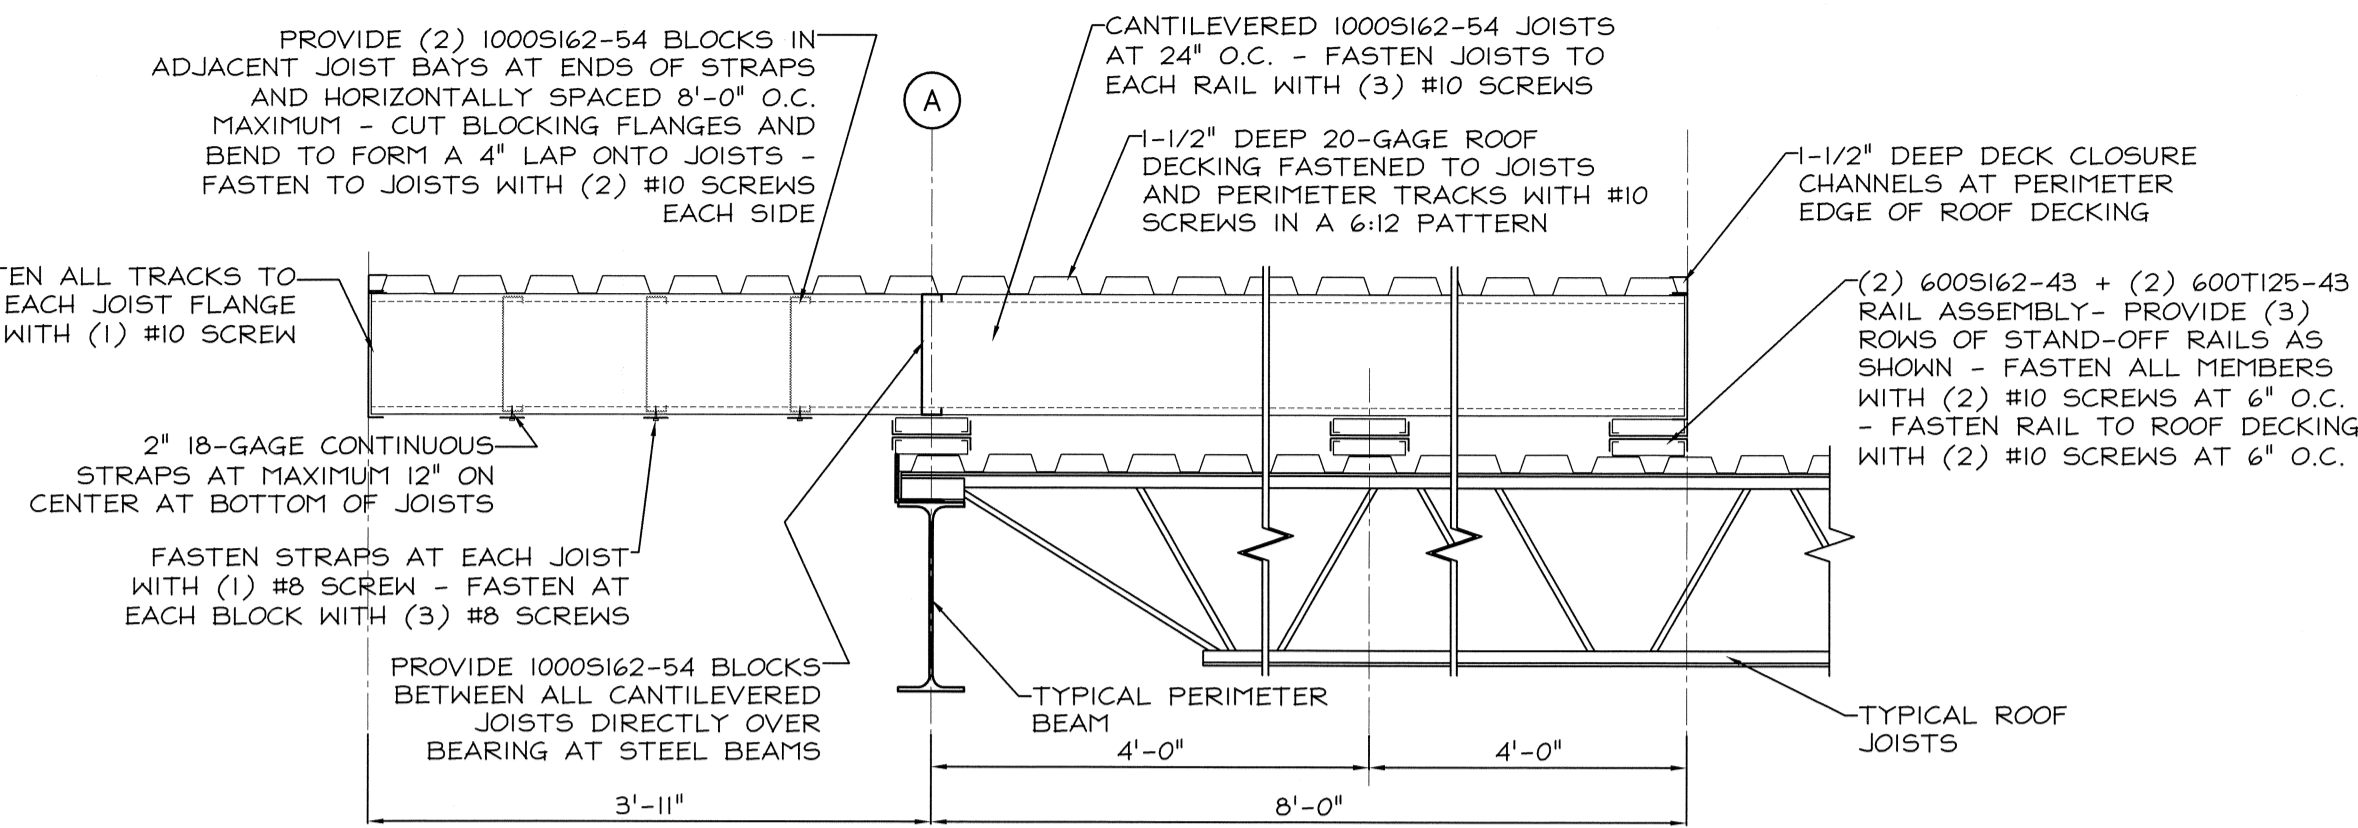

2 TYPICAL ROOF CAP JOIST
LG4 Scale: 3/4" = 1'

NOTE: PROVIDE CLIP ANGLE SHOWN IN THIS DETAIL AT BOTH ENDS OF ALL JOISTS THAT ARE CUT TO FRAME TO BEAM AT CORNER OF ROOF CAP - FASTEN ONE END TO ROOF BEAM AS SHOWN BELOW AND OTHER END TO CONTINUOUS PERIMETER TRACK

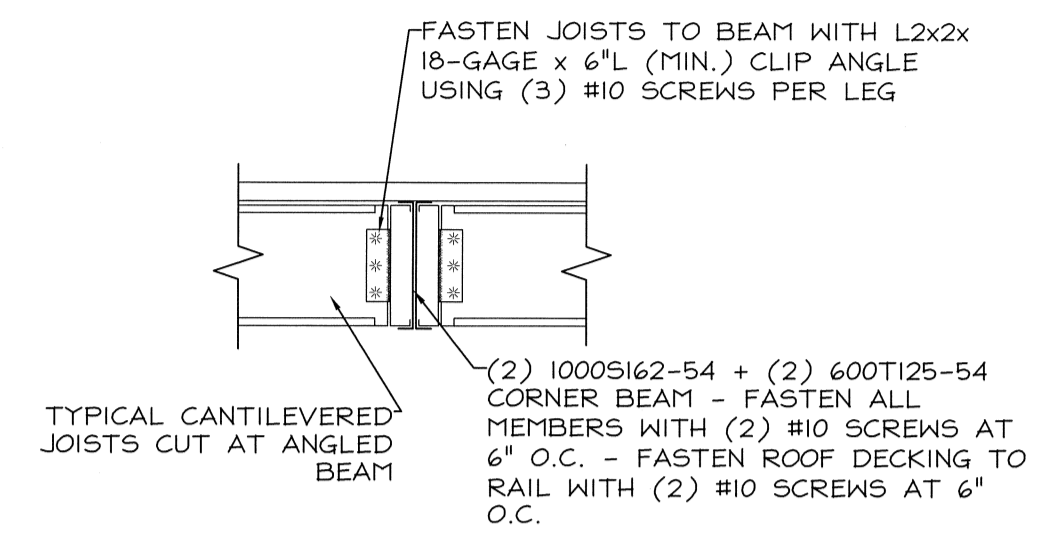

3 FRAMING TO CORNER BEAM
LG4 Scale: 3/4" = 1'



One Autumn Street
Portsmouth, NH 03801
(603) 433-8639
Fax: (603) 431-2811

Associates, Inc.

REVISION	SCHEDULE	BY
1	REVISION DESCRIPTION	MJA
2	REVISED FOR COMPLETED ARCHITECTURAL DRAWINGS	
DATE	12/11/09	

COPECHEE
CONSTRUCTION CORPORATION
11 CORPORATE DRIVE, BELMONT, NH 03220
PHONE (603) 227-9090 FAX (603) 227-9191

LIGHT GAGE
FRAMING DETAILS

PROJECT:
Hotel, Restaurant,
Portside Residences
PORTLAND, MAINE

DATE: 06-25-10
SCALE: AS NOTED
DRAWN BY: MJA
LG4
SHEET:

JSN PROJECT NO 091012.1