

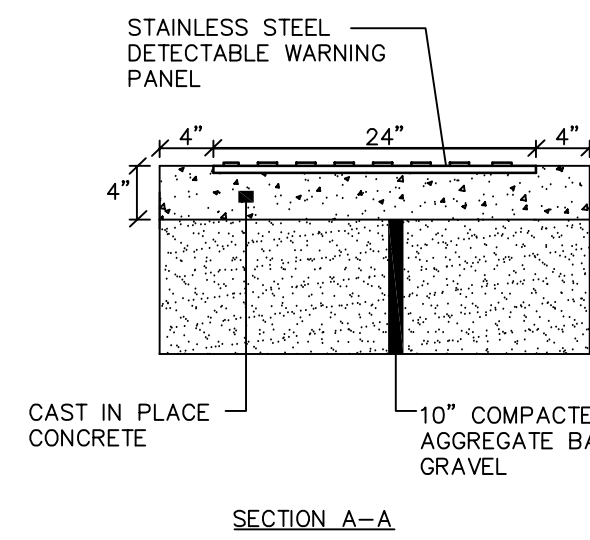


TYPICAL SERVICE CONNECTION
NOT TO SCALE


- NOTES:
1. STAINLESS STEEL TRUNCATED DOME PANELS SHALL BE AS MANUFACTURED BY ADVANTAGE TACTILE SYSTEMS, INC. (WWW.ADVANTAGETACTILE.COM), OR APPROVED EQUAL.
2. CAST IN PLACE CONCRETE SHALL MEET SPECIFICATIONS FOR MDOT CLASS A STRUCTURAL CONCRETE, MINIMUM COMPRESSIVE STRENGTH 4,000 PSI.
3. TRUNCATED DOMES SHALL BE ALIGNED IN ROWS, PARALLEL AND PERPENDICULAR TO THE PREDOMINANT DIRECTION OF TRAVEL. TRUNCATED DOME BRICKS ARE NOT ALLOWED.
4. THE "YELLOW" COLOR SHALL BE USED IN ALL SIDEWALK RAMP MADE OF CONCRETE OR ASPHALT. FOLLOW MANUFACTURER'S INSTRUCTIONS FOR INSTALLATION.
5. FOR ALL BRICK SIDEWALK RAMP, "TAN COATED".

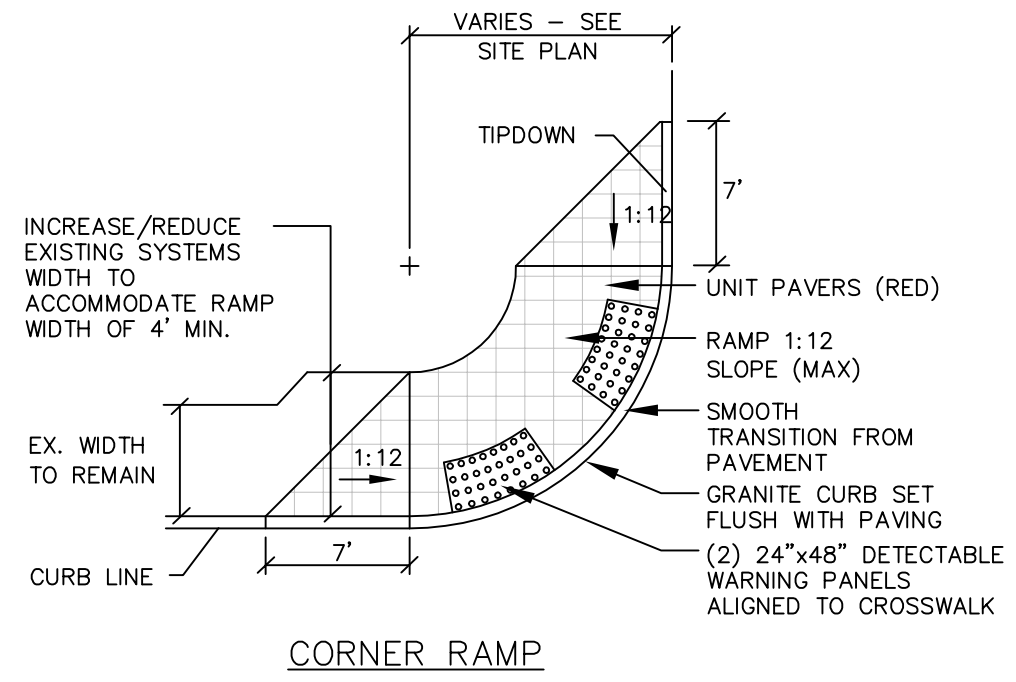


SIDEWALK RAMP DETECTABLE WARNING PANEL
NOT TO SCALE

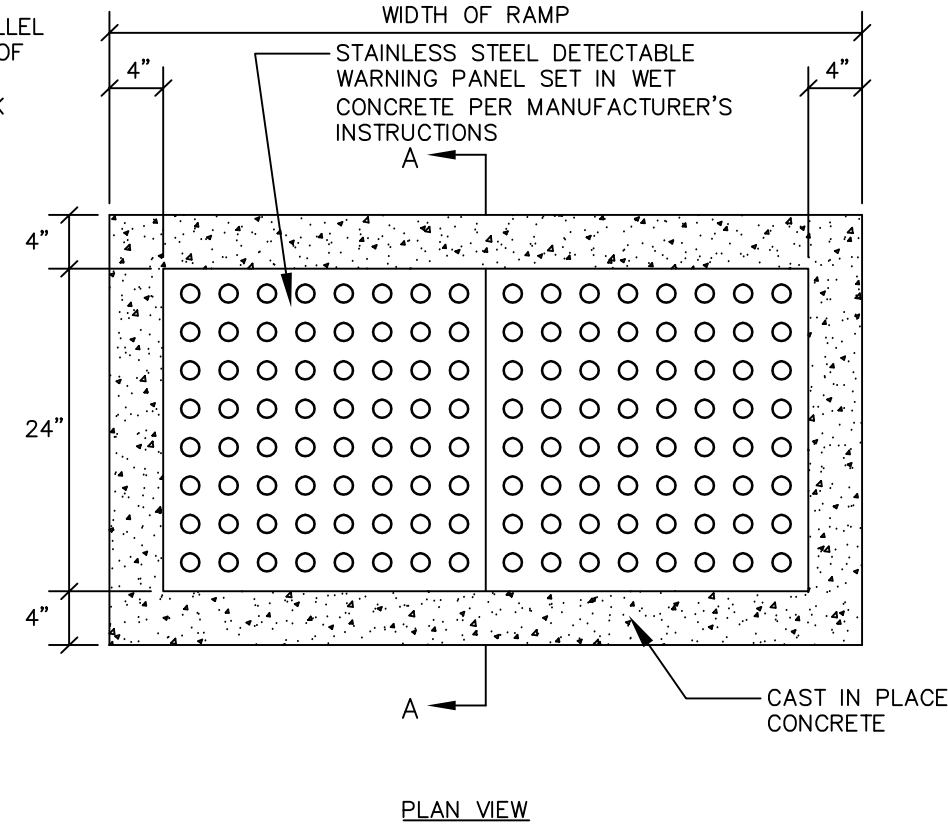


SEWER CLEAN-OUT
NOT TO SCALE

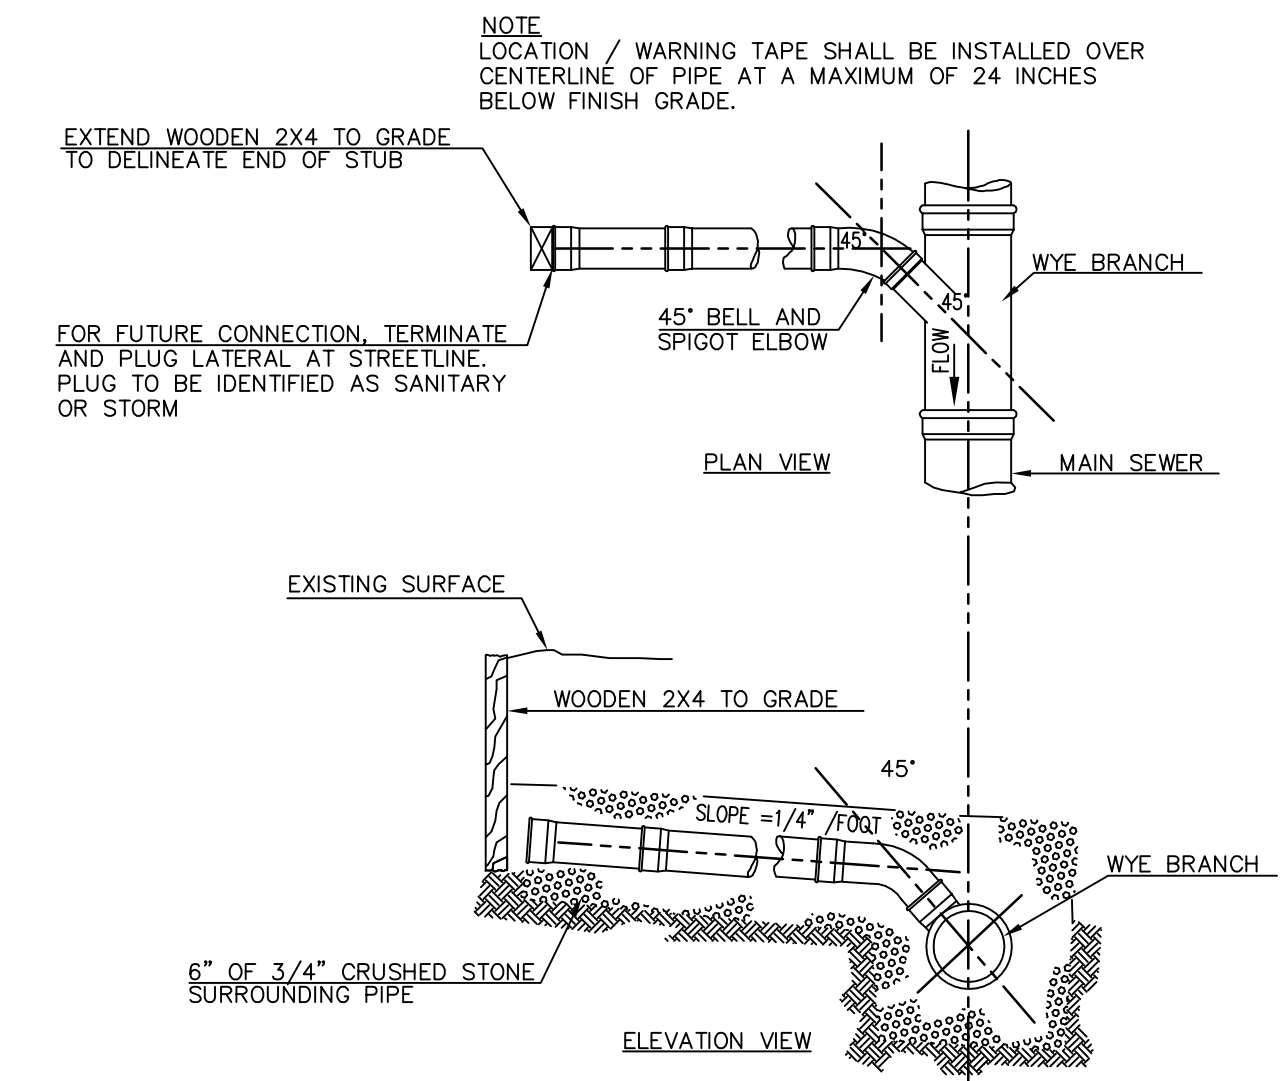

TYPICAL HOUSE LATERAL WYE CONNECTION DETAIL
NOT TO SCALE

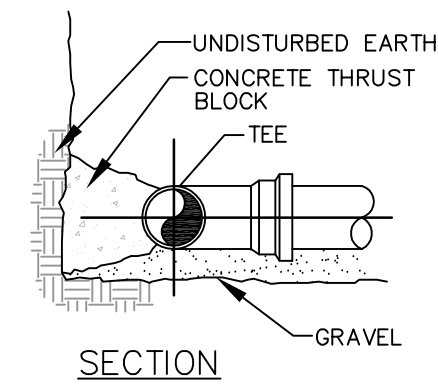


CONCRETE THRUST BLOCK SIZE REQUIREMENTS			
FITTINGS	SQ. FT. OF BEARING ON UNDISTURBED SOIL	TEES AND PLUGS	
6"	4.0	2.0	3.0
8"	8.0	4.0	6.0
12"	15	10	10


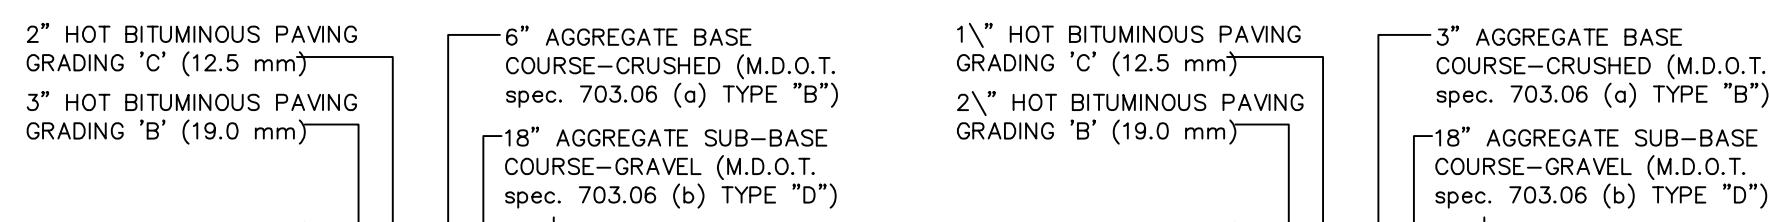


- NOTE:
1. COMPACT GRAVEL SUB-BASE, BASE COURSE TO 95% OF MAXIMUM DENSITY USING HEAVY ROLLER COMPACTION.
2. CONTRACTOR SHALL SET GRADE STAKES MARKING SUB-BASE AND FINISH GRADE ELEVATIONS FOR CONSTRUCTION REFERENCE.

TYPICAL PAVEMENT REPAIR SECTION FOR PUBLIC STREETS
NOT TO SCALE

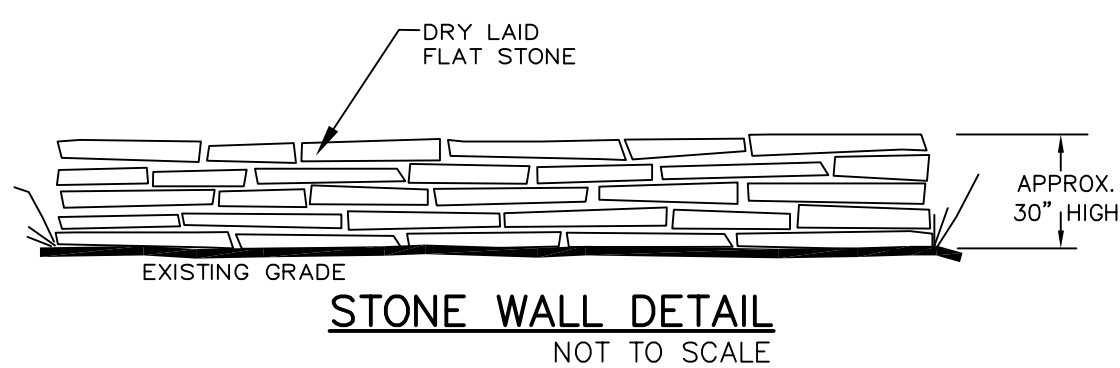


2x2 5" CONDUIT BANK
NOT TO SCALE

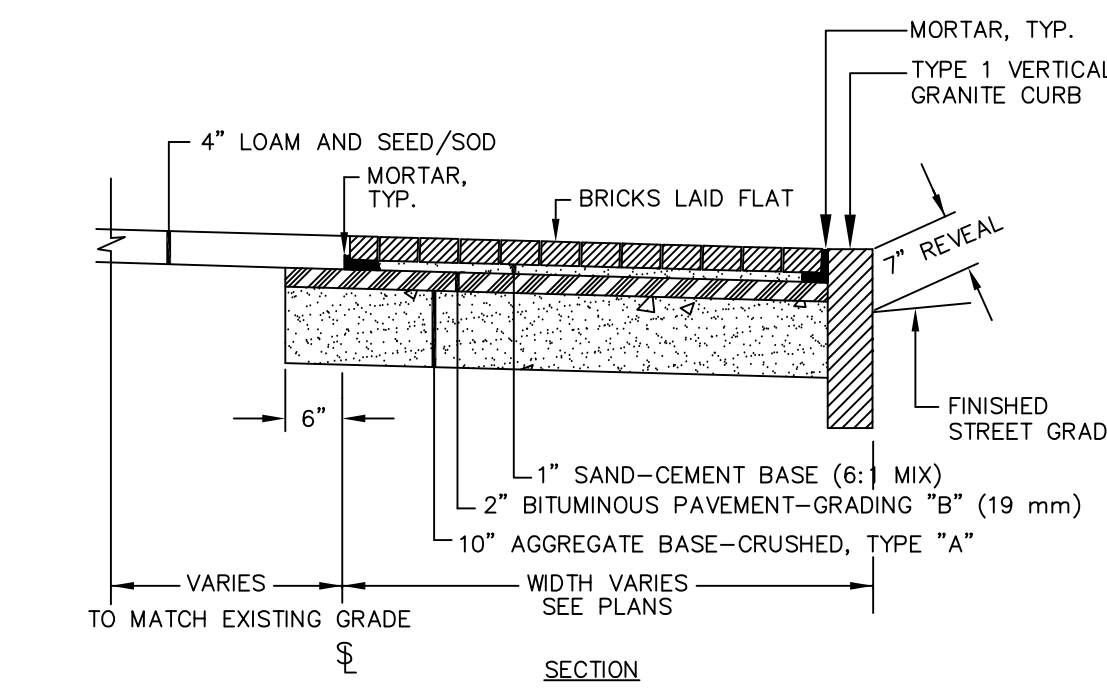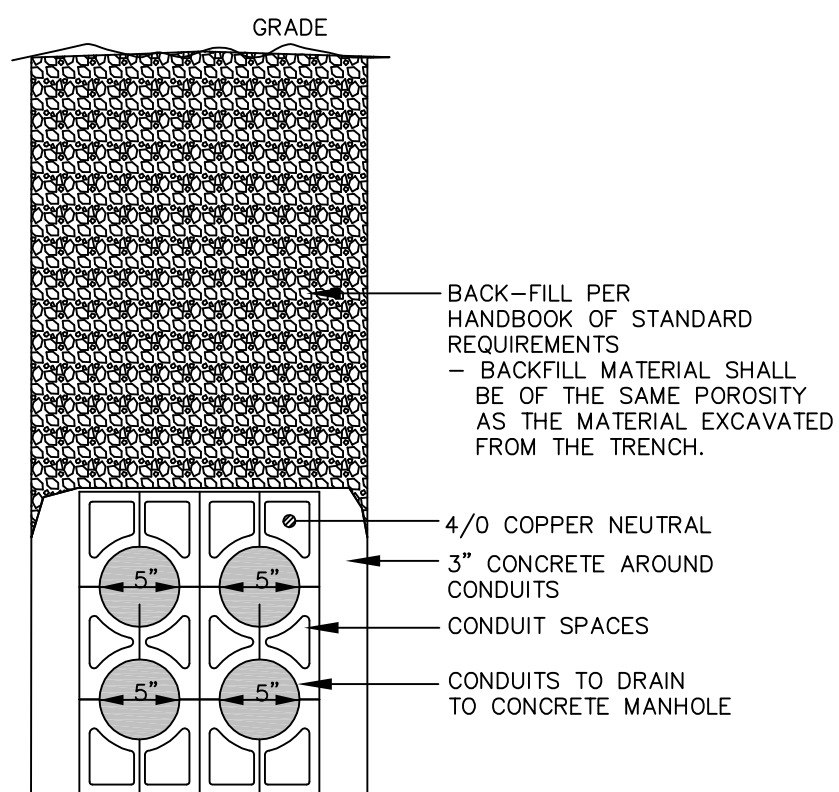


- NOTES:
1. BORDER COURSE OF BRICK SHALL BE MORTARED TO PAVEMENT BASE. REMAINING BRICKS TO HAVE CLEAN SAND SWEEP INTO JOINTS.
2. BRICKS TO BE USED:
(a) NEW CONSTRUCTION: 4"x8" PINE HALL PATHWAY PAVEMENT BRICK, MFG. BY PINE HALL BRICK CO., MADISON, NC, LACHANCE ITEM #193623, PINE HALL PATHWAY PAVEMENT BRICK.
(b) REPAIR/MAINTENANCE TO EXISTING BRICK SIDEWALKS: VERMONT PAVEMENT, SUPPLIED BY GAGNE AND SONS, SPEC. NO. "VERMONT BACKER BRICK", ITEM #VBBB.


BRICK SIDEWALK WITH GRANITE CURB
NOT TO SCALE

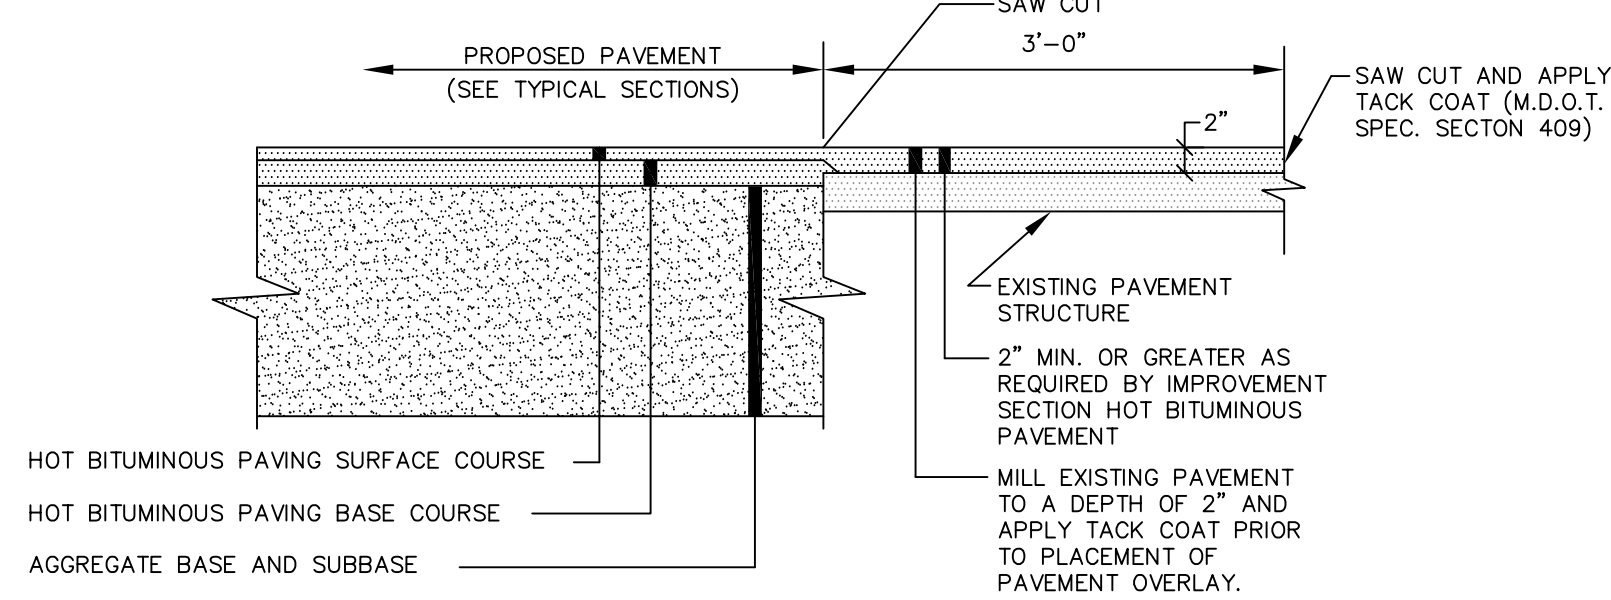


PAVEMENT SAW CUT DETAIL
NOT TO SCALE

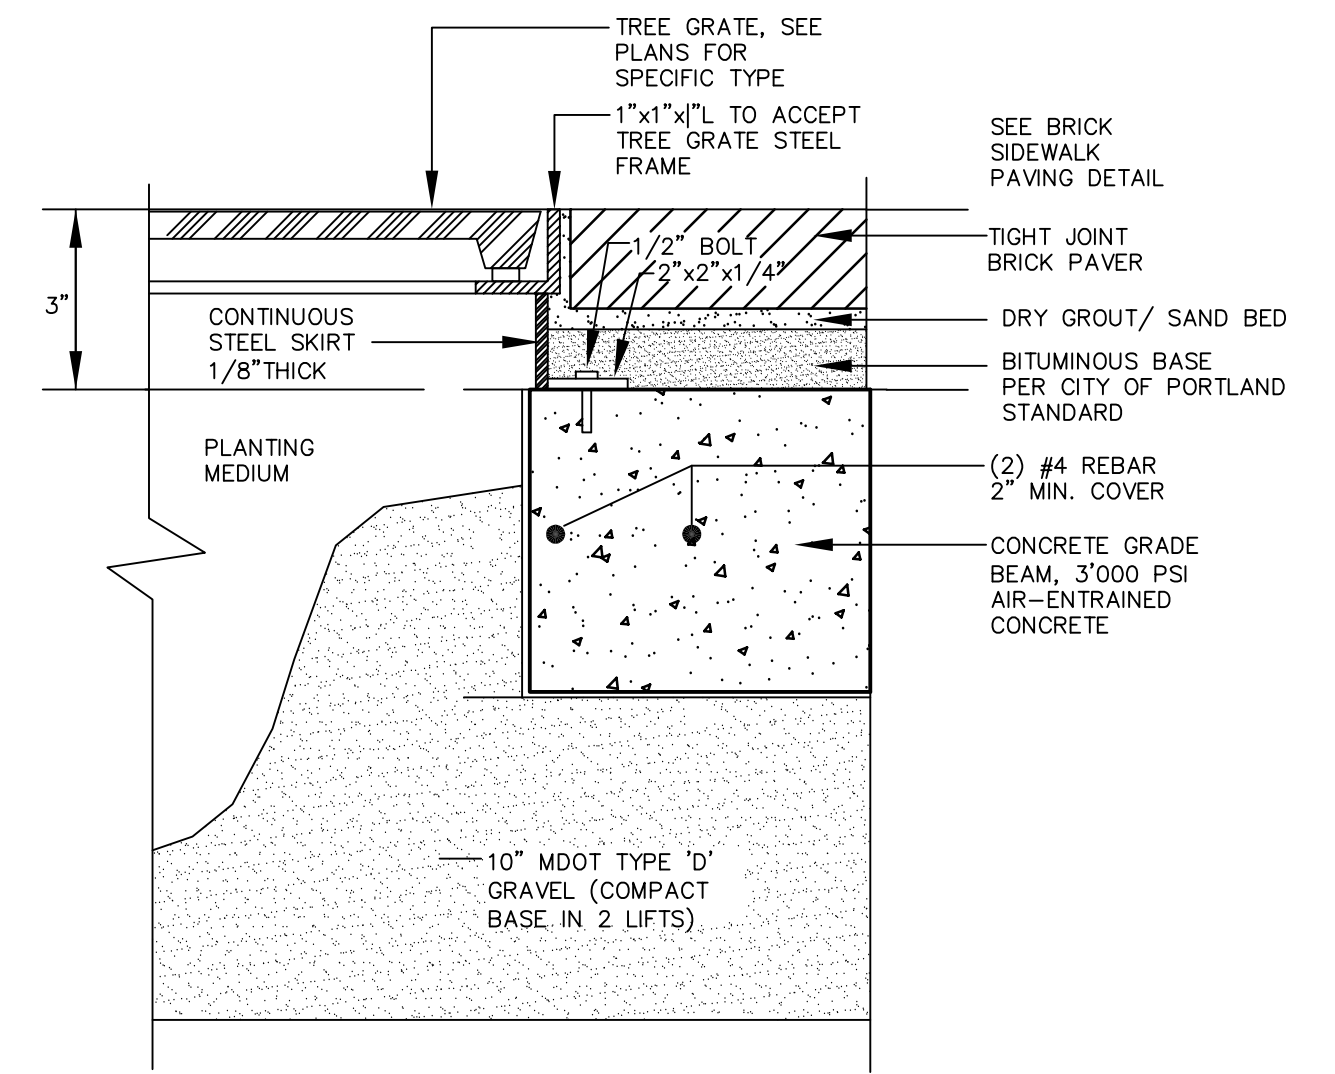


TYPICAL SECTION TREE GRATE FRAME
NOT TO SCALE

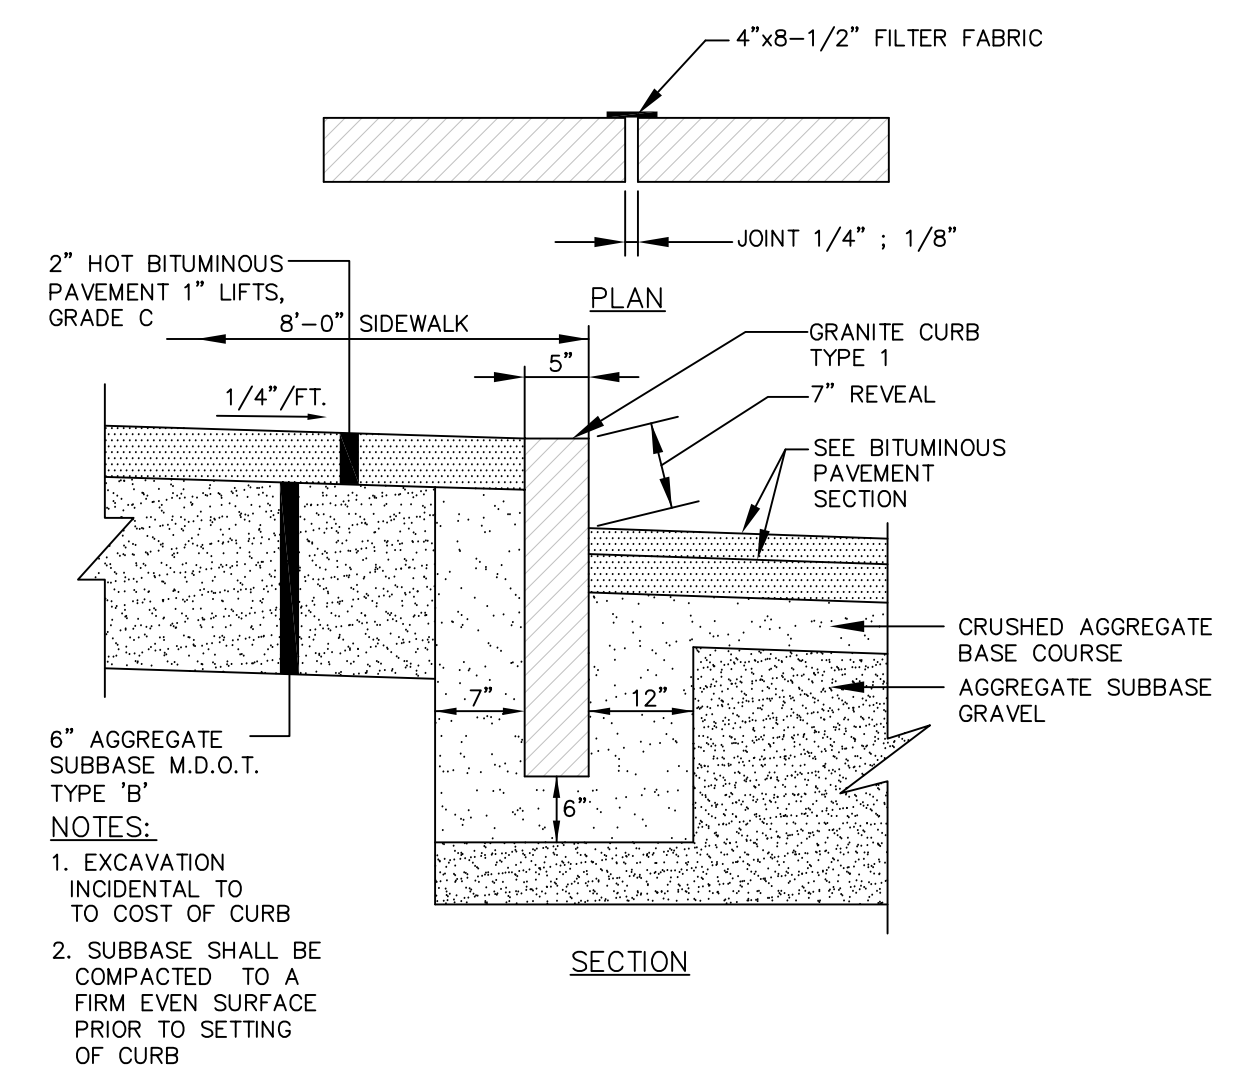

BITUMINOUS SIDEWALK WITH GRANITE CURB
NOT TO SCALE

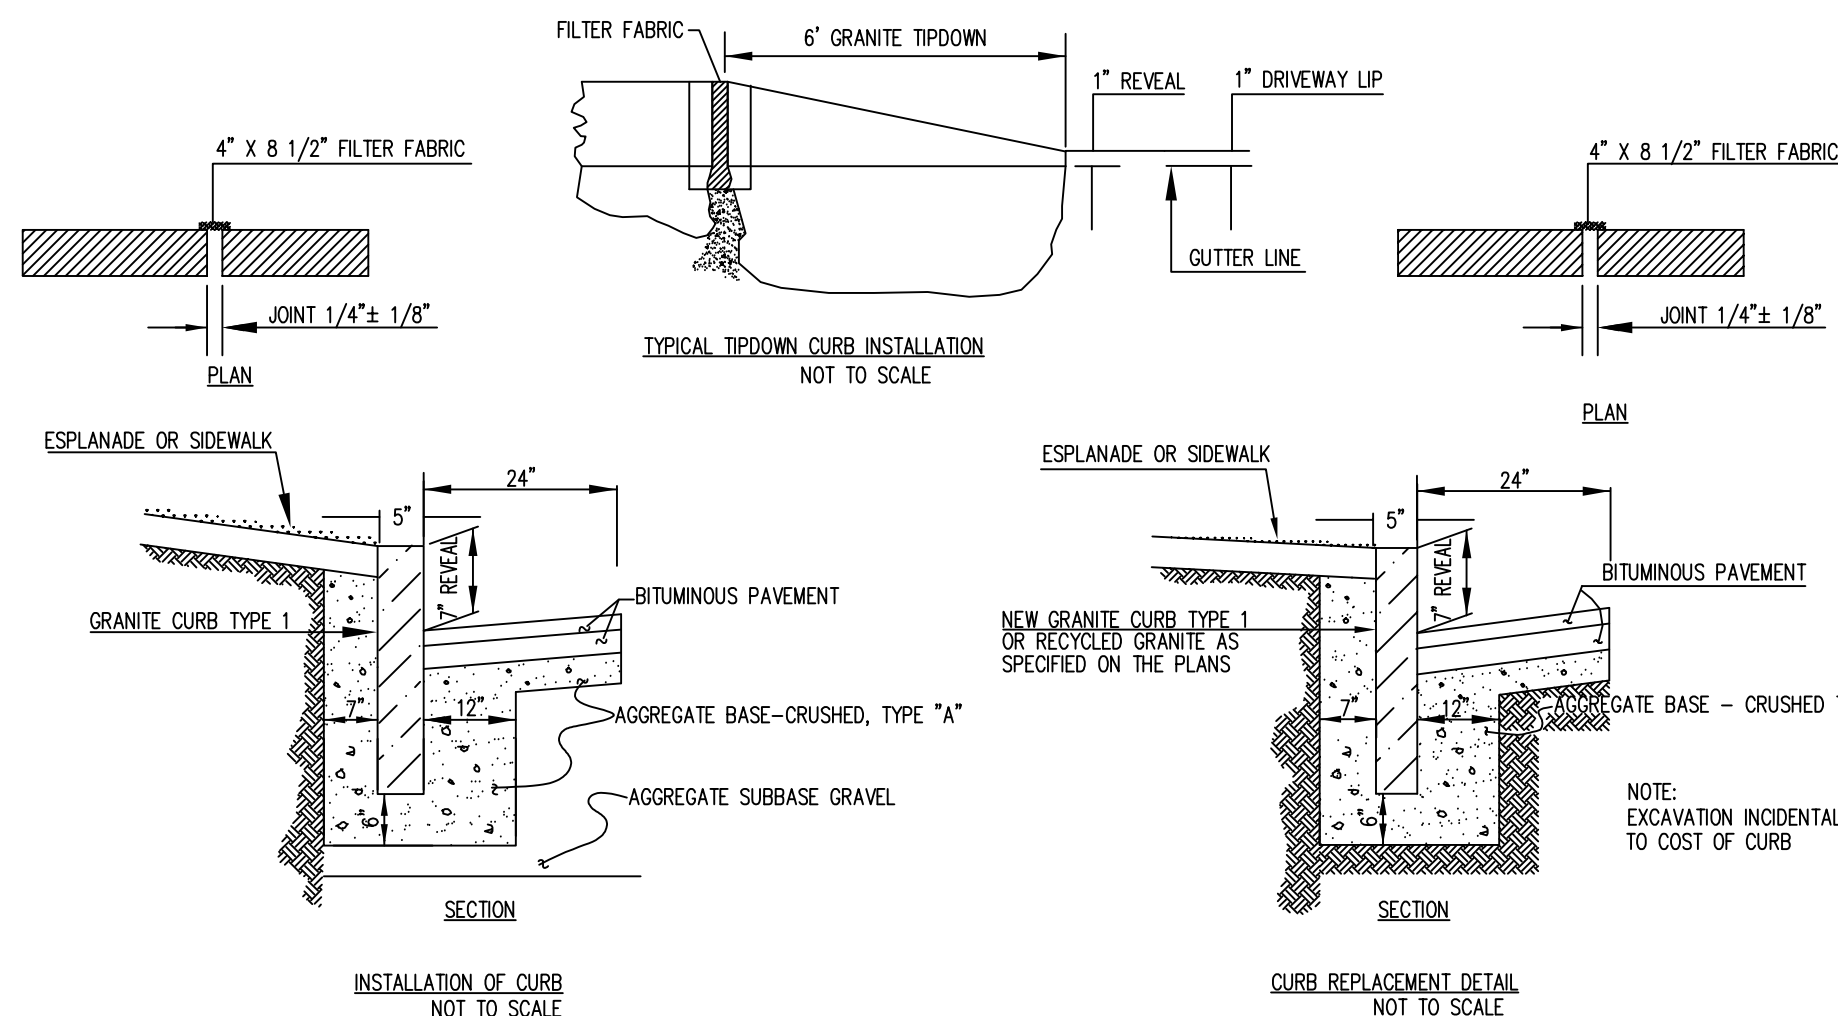

TYP. INSTALLATION OF CURB TYPE 1
NOT TO SCALE

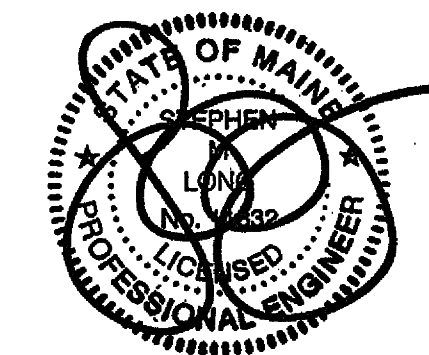

REVISION	SCHEDULE	DESCRIPTION

COPEHEE
CONSTRUCTION CORPORATION
11 CORPORATE DRIVE, BELMONT, NH 03220
PHONE (603) 327-3950 FAX (603) 327-2191

CONSTRUCTION DETAILS

PROJECT: PHASE II MIXED USE REDEVELOPMENT OF THE FORMER JORDAN'S MEATS SITE
PORTLAND, ME