

**SIMON DESIGN
ENGINEERING**

42 Washington Street, Suite 300
Wellesley, Massachusetts 02481
Tel: 781.237.2226 ■ Fax: 781.237.2272
info@sde-us.com ■ www.sde-us.com

Owner/Client

SIMBA, INC.

446 Commercial Street.
Portland, ME 04101
(207) 772-5354

Other

Project

**FORE ST. &
BRADBURY CT.
PARKING STRUCTURE**

PORTLAND
MAINE

Revisions:

No.	Date	Description

Date

Scale AS NOTED

Project Number 16-038


Stamp

Drawing Title


**SIXTH LEVEL
PARKING PLAN**

Sheet Number

A1.04

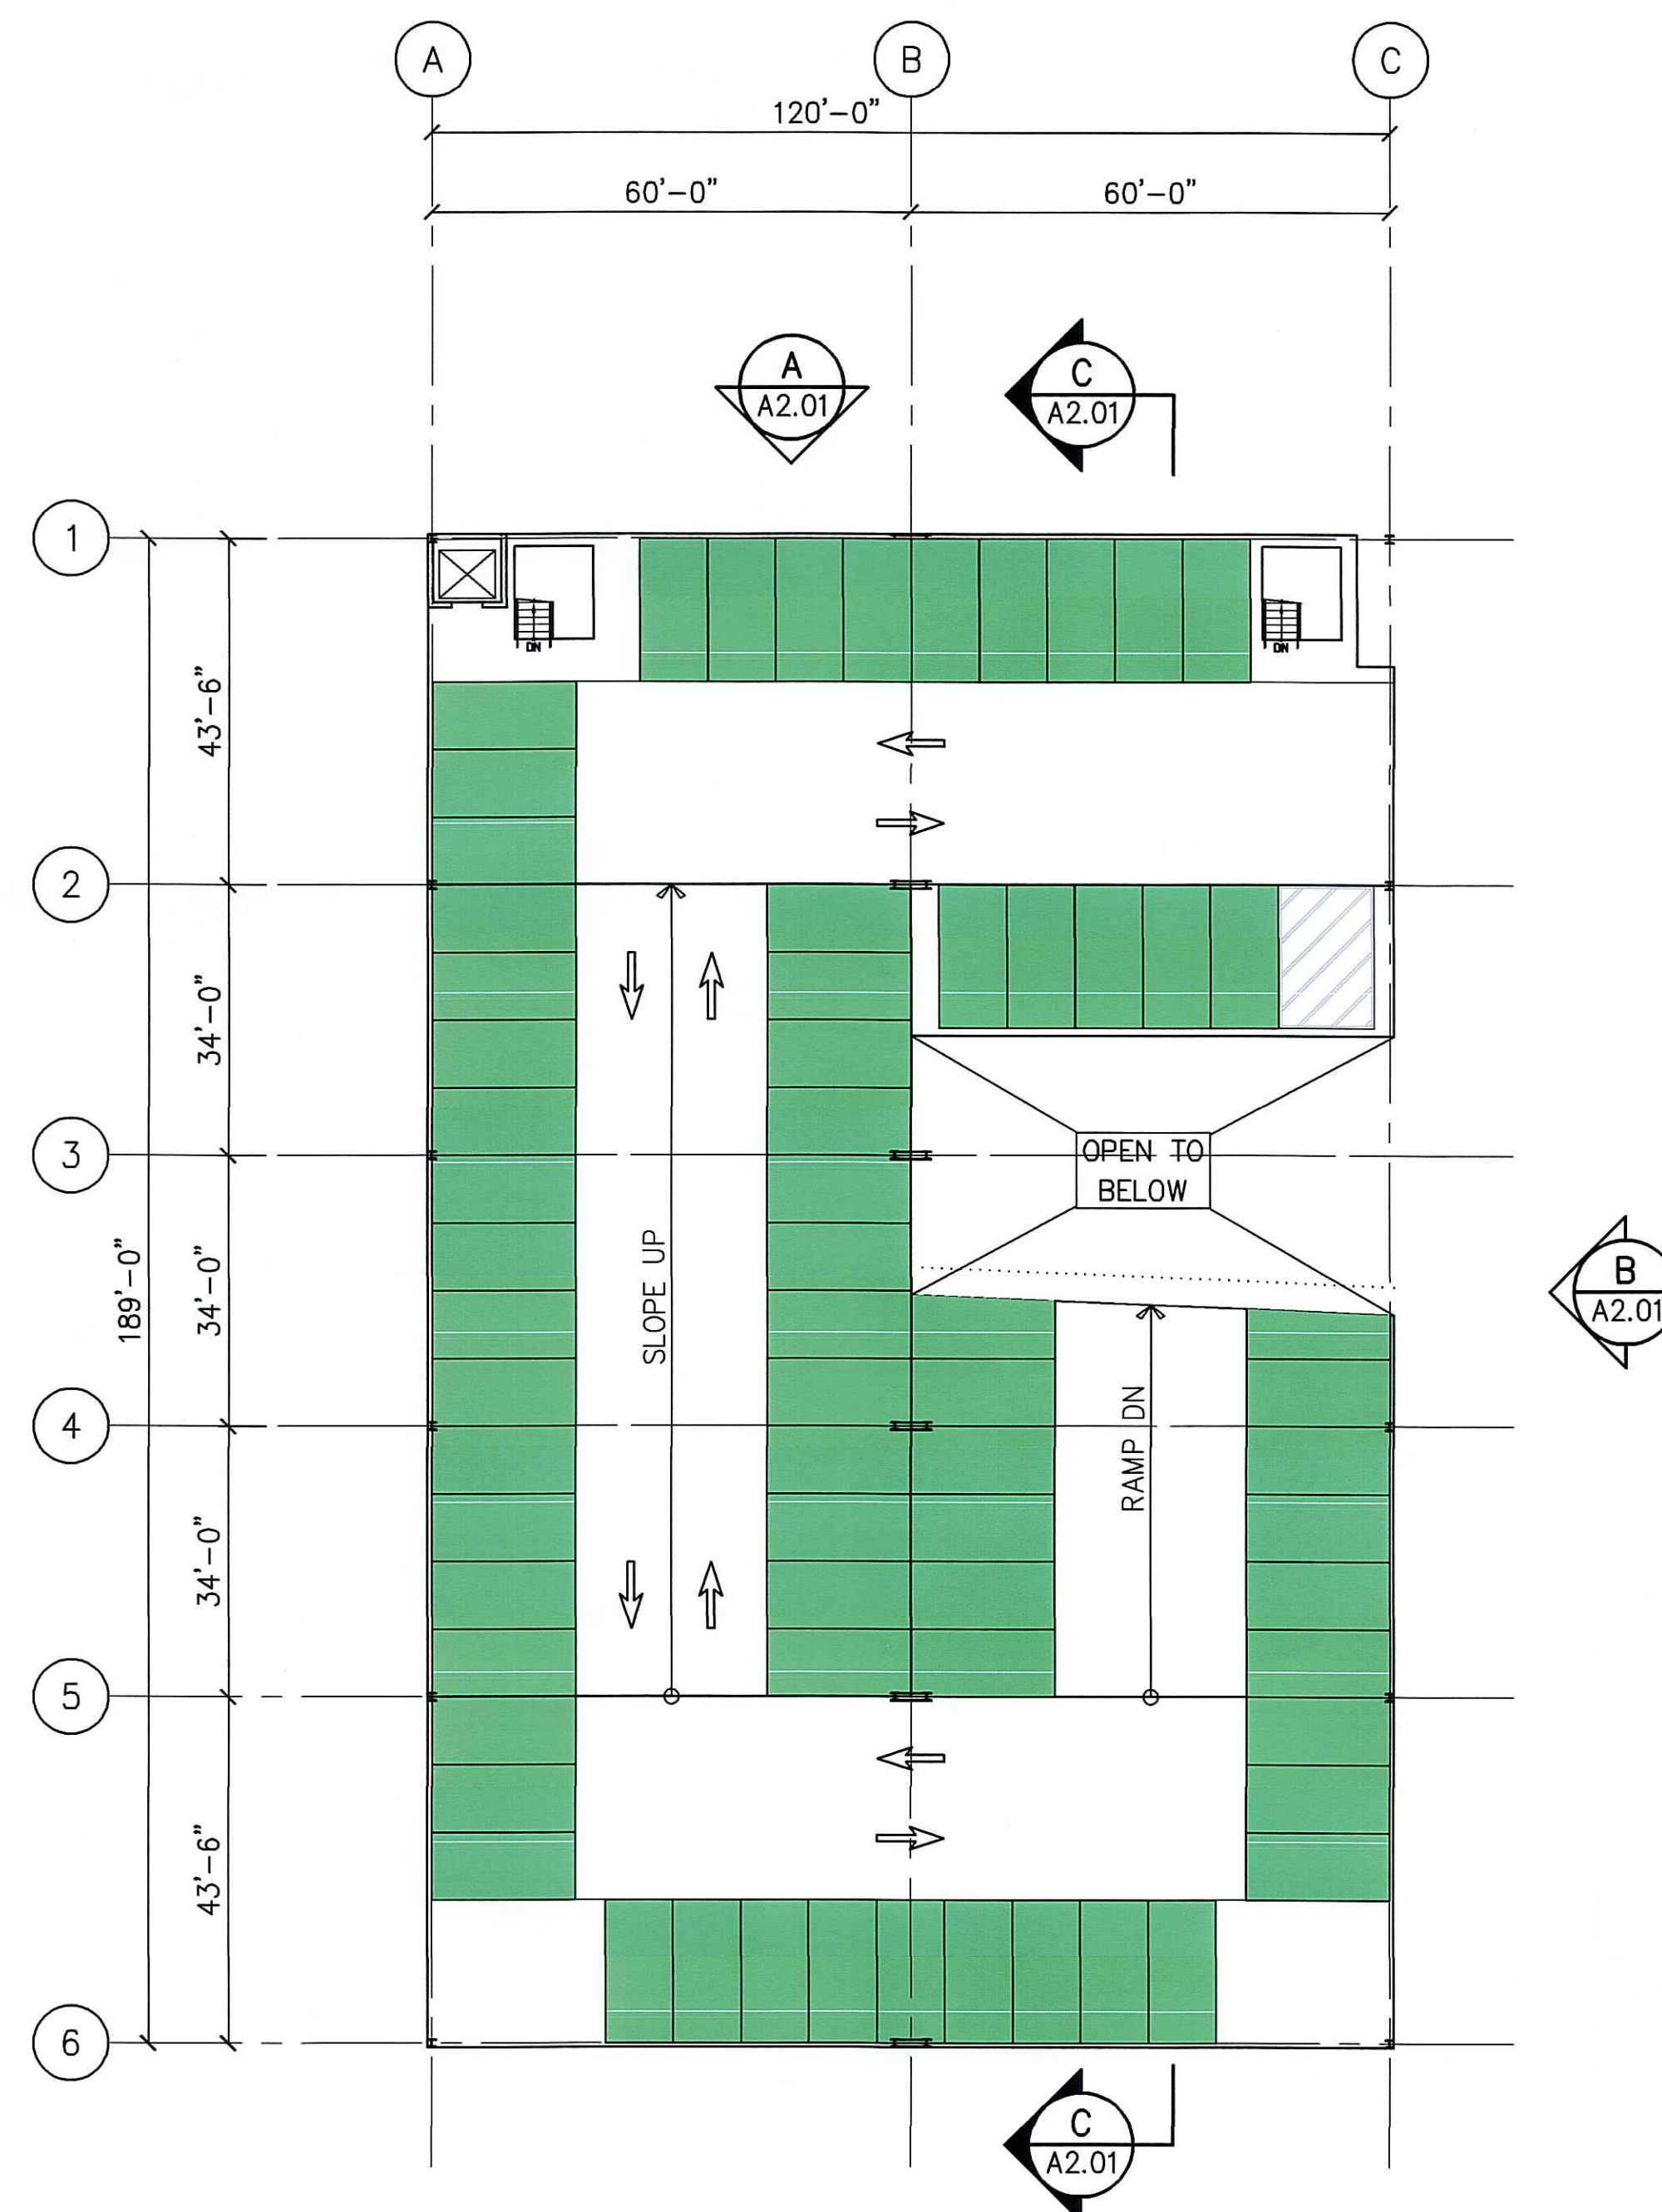

SIXTH LEVEL PARKING PLAN
1/16" = 1'-0"

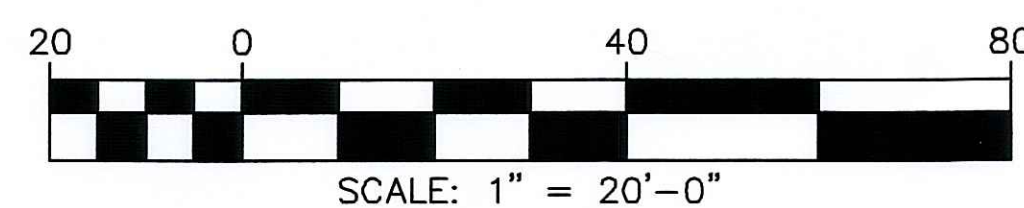

PROGRESS DRAWINGS
FOR REVIEW
08.01.2016