
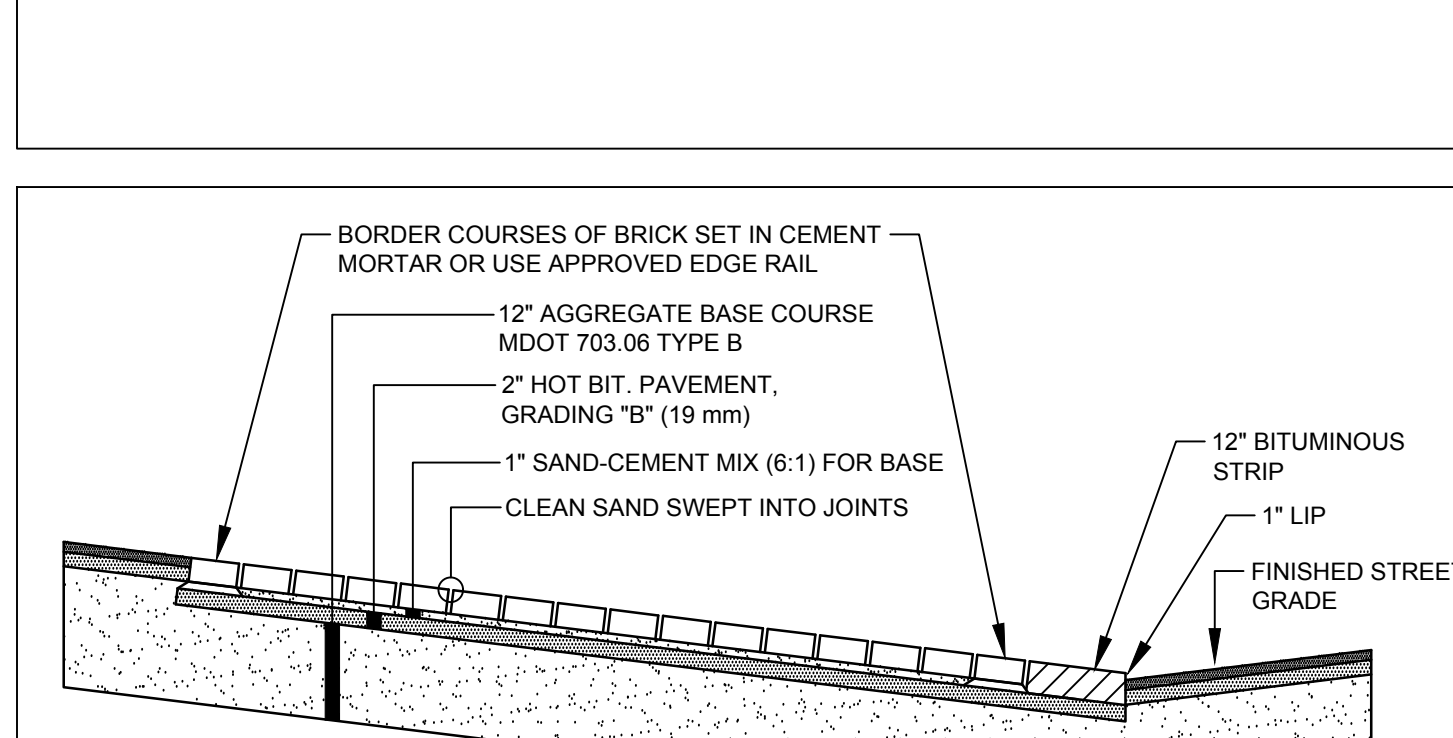
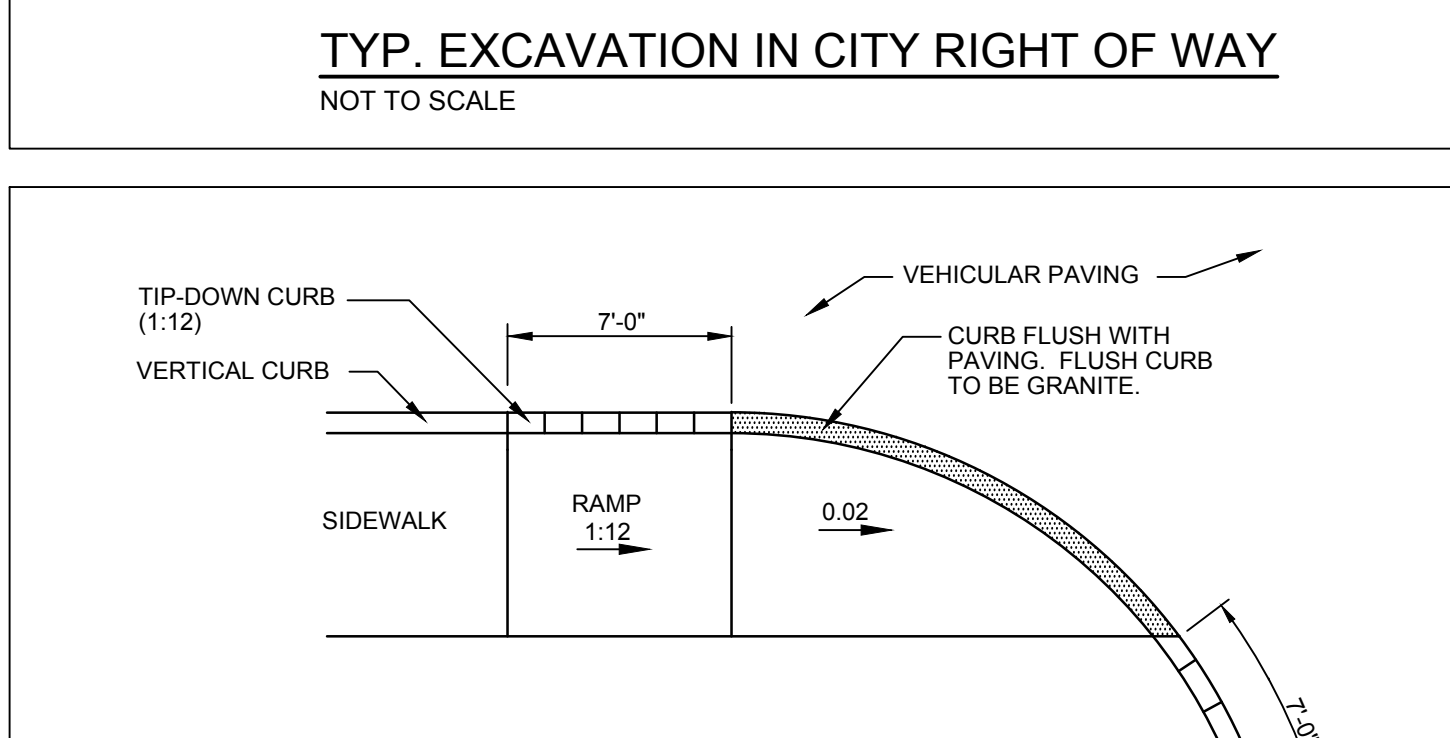
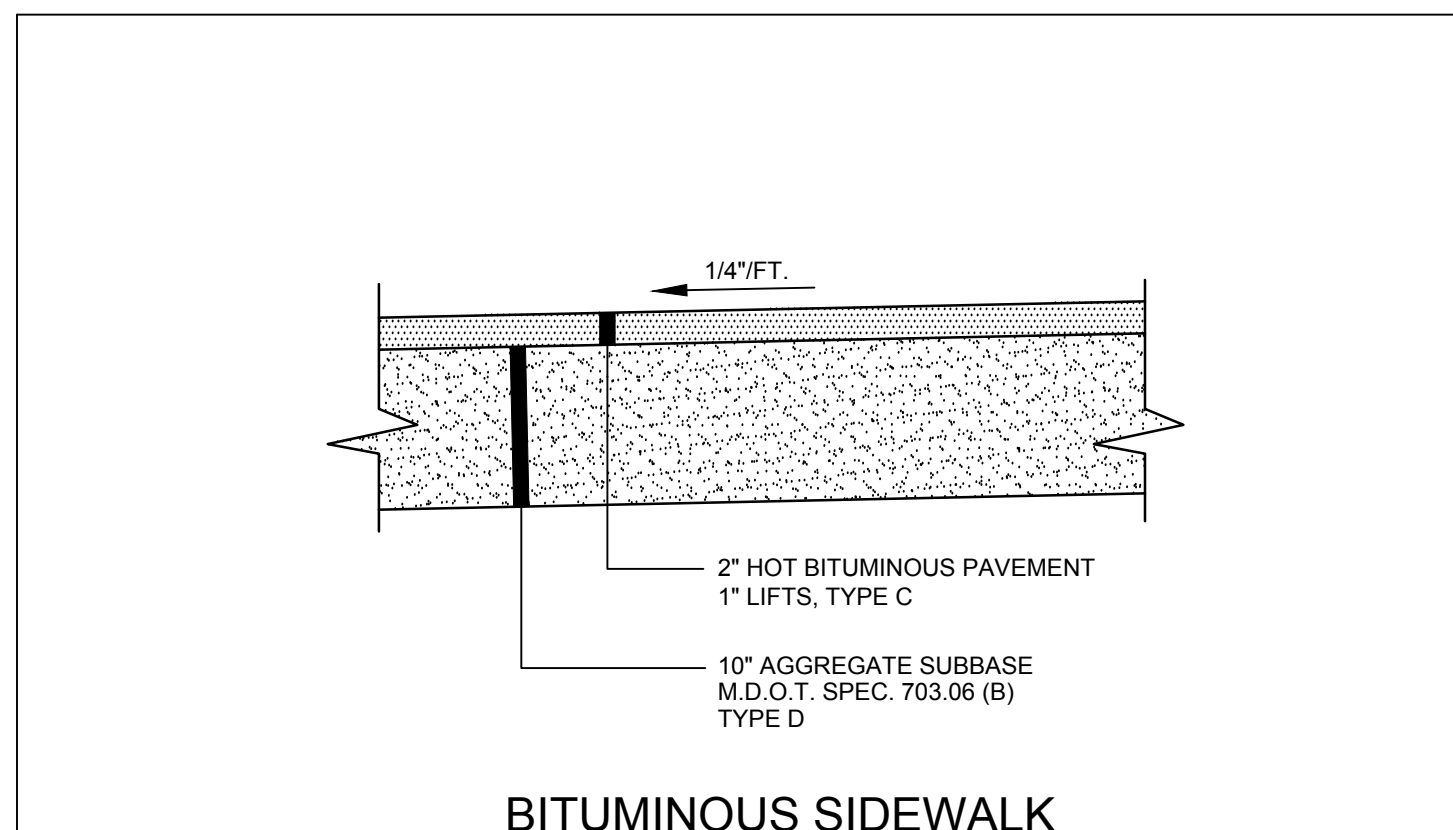


NOTES:
 1. MIN. LENGTH OF STRAIGHT CURB STONES: 4'. MAX. LENGTH: 8'
 2. CIRCULAR CURB REQ. FOR RADIUS LESS THAN 50'
 3. BASE GRAVEL SHALL BE COMPACTED TO A FIRM EVEN SURFACE PRIOR TO SETTING OF CURB.

VERTICAL GRANITE CURB
 NOT TO SCALE

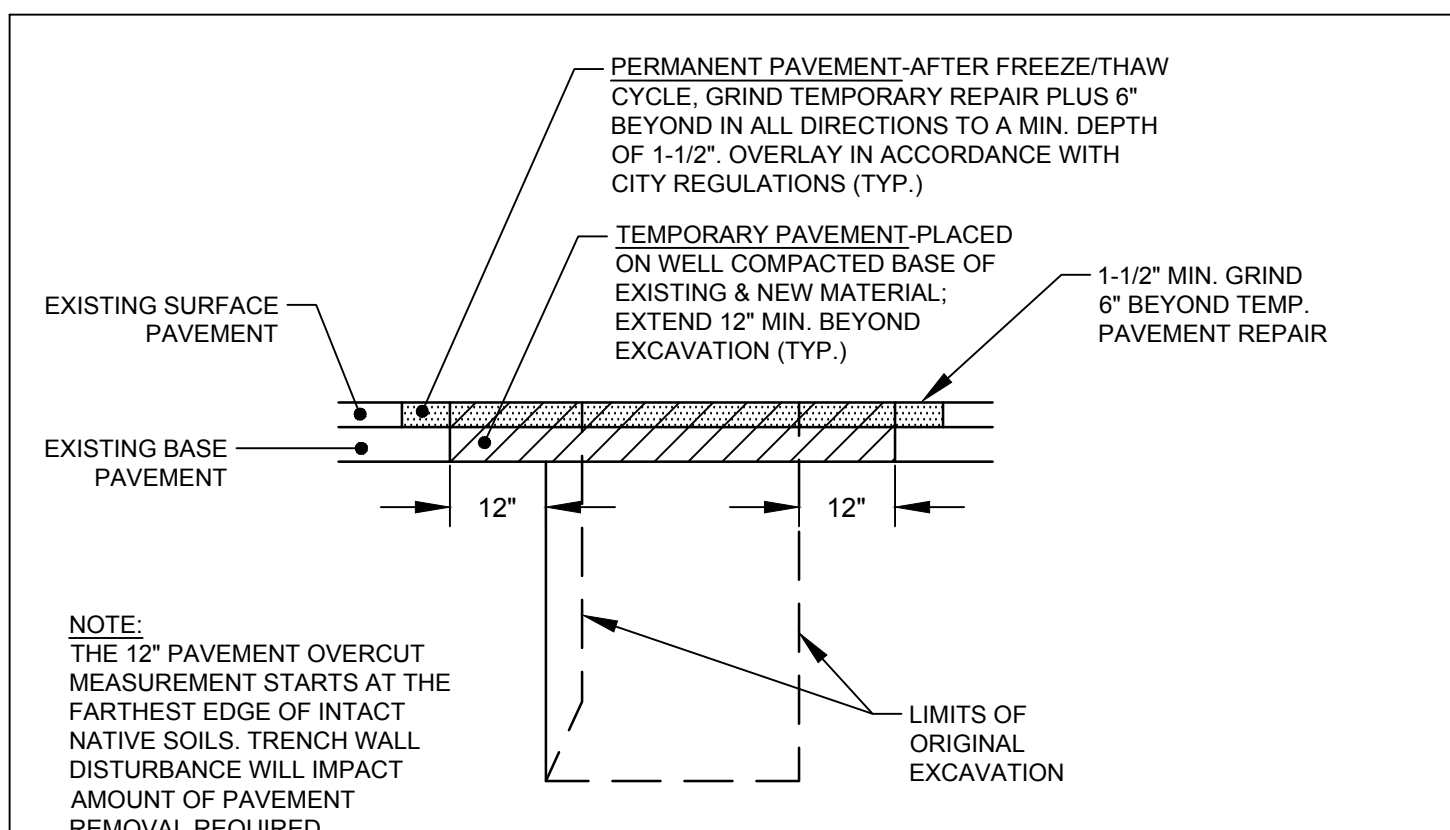

BRICKS TO BE USED:
 NEW CONSTRUCTION:
 4"x8" PINE HALL PATHWAY PAVER BRICK MFG. BY PINE HALL BRICK CO., MADISON, NC, LACHANCE ITEM # 193623
 REPAIR/MAINTENANCE TO EXISTING:
 VERMONT BACKER BRICK, SUPPLIED BY GAGNE & SONS, ITEM # VB88

BRICK DRIVEWAY APRON
 NOT TO SCALE

STATE OF MAINE
 MICHAEL E. TADEMA-WIELANDT
 LICENSED PROFESSIONAL ENGINEER

P.E.: MICHAEL E. TADEMA-WIELANDT
 DATE: 06-20-2018

NO.	DATE	BY	REVISIONS
1	06-20-2018	ARF	MODIFIED BUILDING AND PARKING AND RE-SUBMITTED
2	04-26-2018	MTW	SUBMITTED TO THE CITY OF PORTLAND

565 CONGRESS STREET
 SUITE 310
 PORTLAND, ME 04102

41 CAMPUS DRIVE
 SUITE 101
 NEW GLOUCESTER, ME 04260

OFFICE: (207) 926-5111 FAX: (207) 221-1317
 www.terradynconsultants.com

TERRADYN
 CONSULTANTS, LLC

Civil Engineering - Land Planning - Stormwater Design - Environmental Permitting

SHEET DESCRIPTION
 208 FORE STREET
 PORTLAND, ME 04101

SITE DETAILS
 PREPARED FOR
 FLAGG PARTNERS, LLC
 515 EAST 79TH STREET, APT 30E
 NEW YORK, NY 10075

DATE: 9/12/2017
 SCALE: N.T.S.
 DESIGNED: ARF
 JOB NO: 1719
 FILE: 1719 DETAILS.DWG
 SHEET C-6.0

PRELIMINARY - NOT FOR CONSTRUCTION