



1 DELI COUNTER ELEVATION
1/4" = 1'-0"

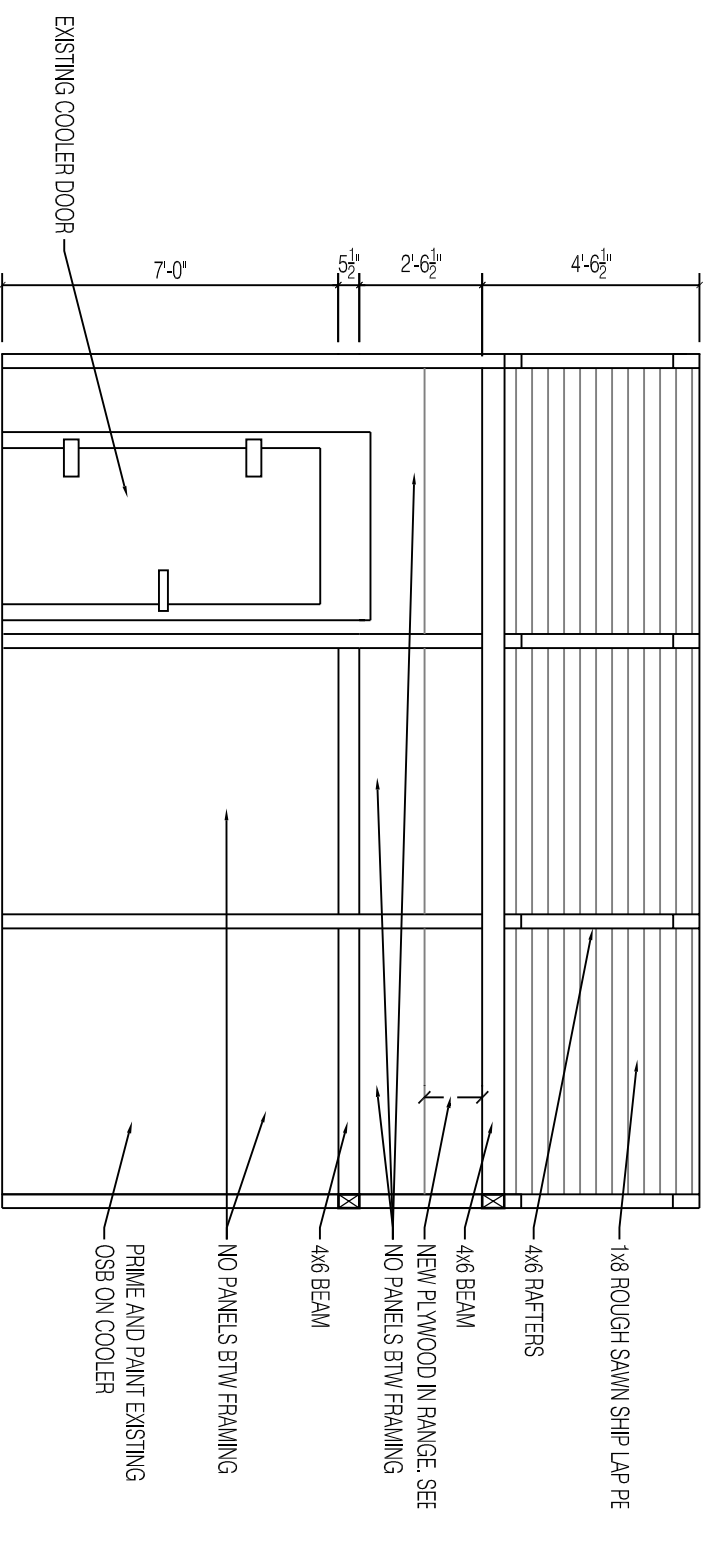


2 COOLER WALL ELEVATION
1/4" = 1'-0"

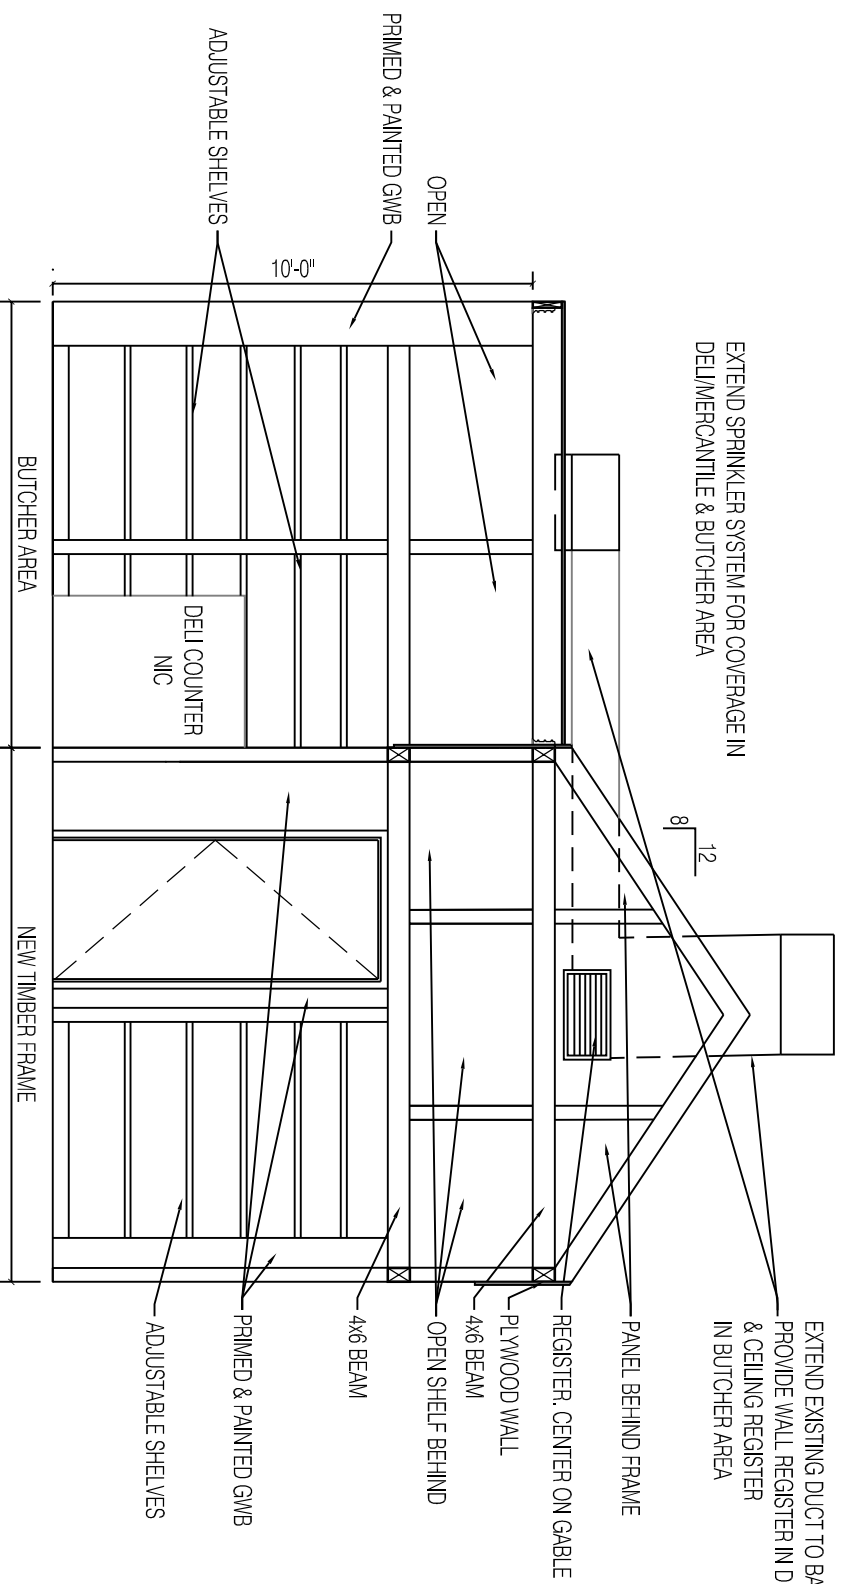

EXTEND SPRINKLER SYSTEM FOR COVERAGE IN DELIMERCANTILE & BUTCHER AREA

EXTEND EXISTING DUCT TO BACK WALL. PROVIDE WALL REGISTER IN DELIMERCANTILE & CEILING REGISTER IN BUTCHER AREA

NOTE
1) DELIMERCANTILE & BUTCHER SHOP SHALL BE SEALED OFF FROM REMAINDER OF MERCANTILE AREA FOR HEALTH CODE REASONS.

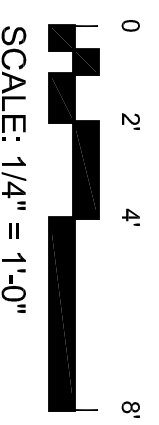

SCALE: 1/4" = 1'-0"



3 REAR WALL ELEVATION
1/4" = 1'-0"

DATE:	5.15.2014
DRAWN BY:	JPH
A-4.1	