







MERCANTILE AREA 185 SF  
 MERCANTILE DELU AREA 790 SF  
 EMPLOYEES 4 OCCUPANTS  
 MERCANTILE AREA 23 OCCUPANTS 690 SF @ 30 SF/OCCUPANT  
 DELU / MERCANTILE 6 OCCUPANTS = 185 SF @ 30 SF PER OCCUPANT  
 TOTAL 38 OCCUPANTS x 2 INCHES / OCCUPANT = 6.6 INCHES.  
 NEW MERCANTILE / DELU DOOR = 36"

- LEGEND
-  EXIT SIGN
  -  WALL-MOUNTED EXIT SIGN
  -  EMERGENCY LIGHT
  -  WALL-MOUNTED FIRE EXTINGUISHER




**1** LIFE SAFETY PLAN  
 1/4" = 1'-0"

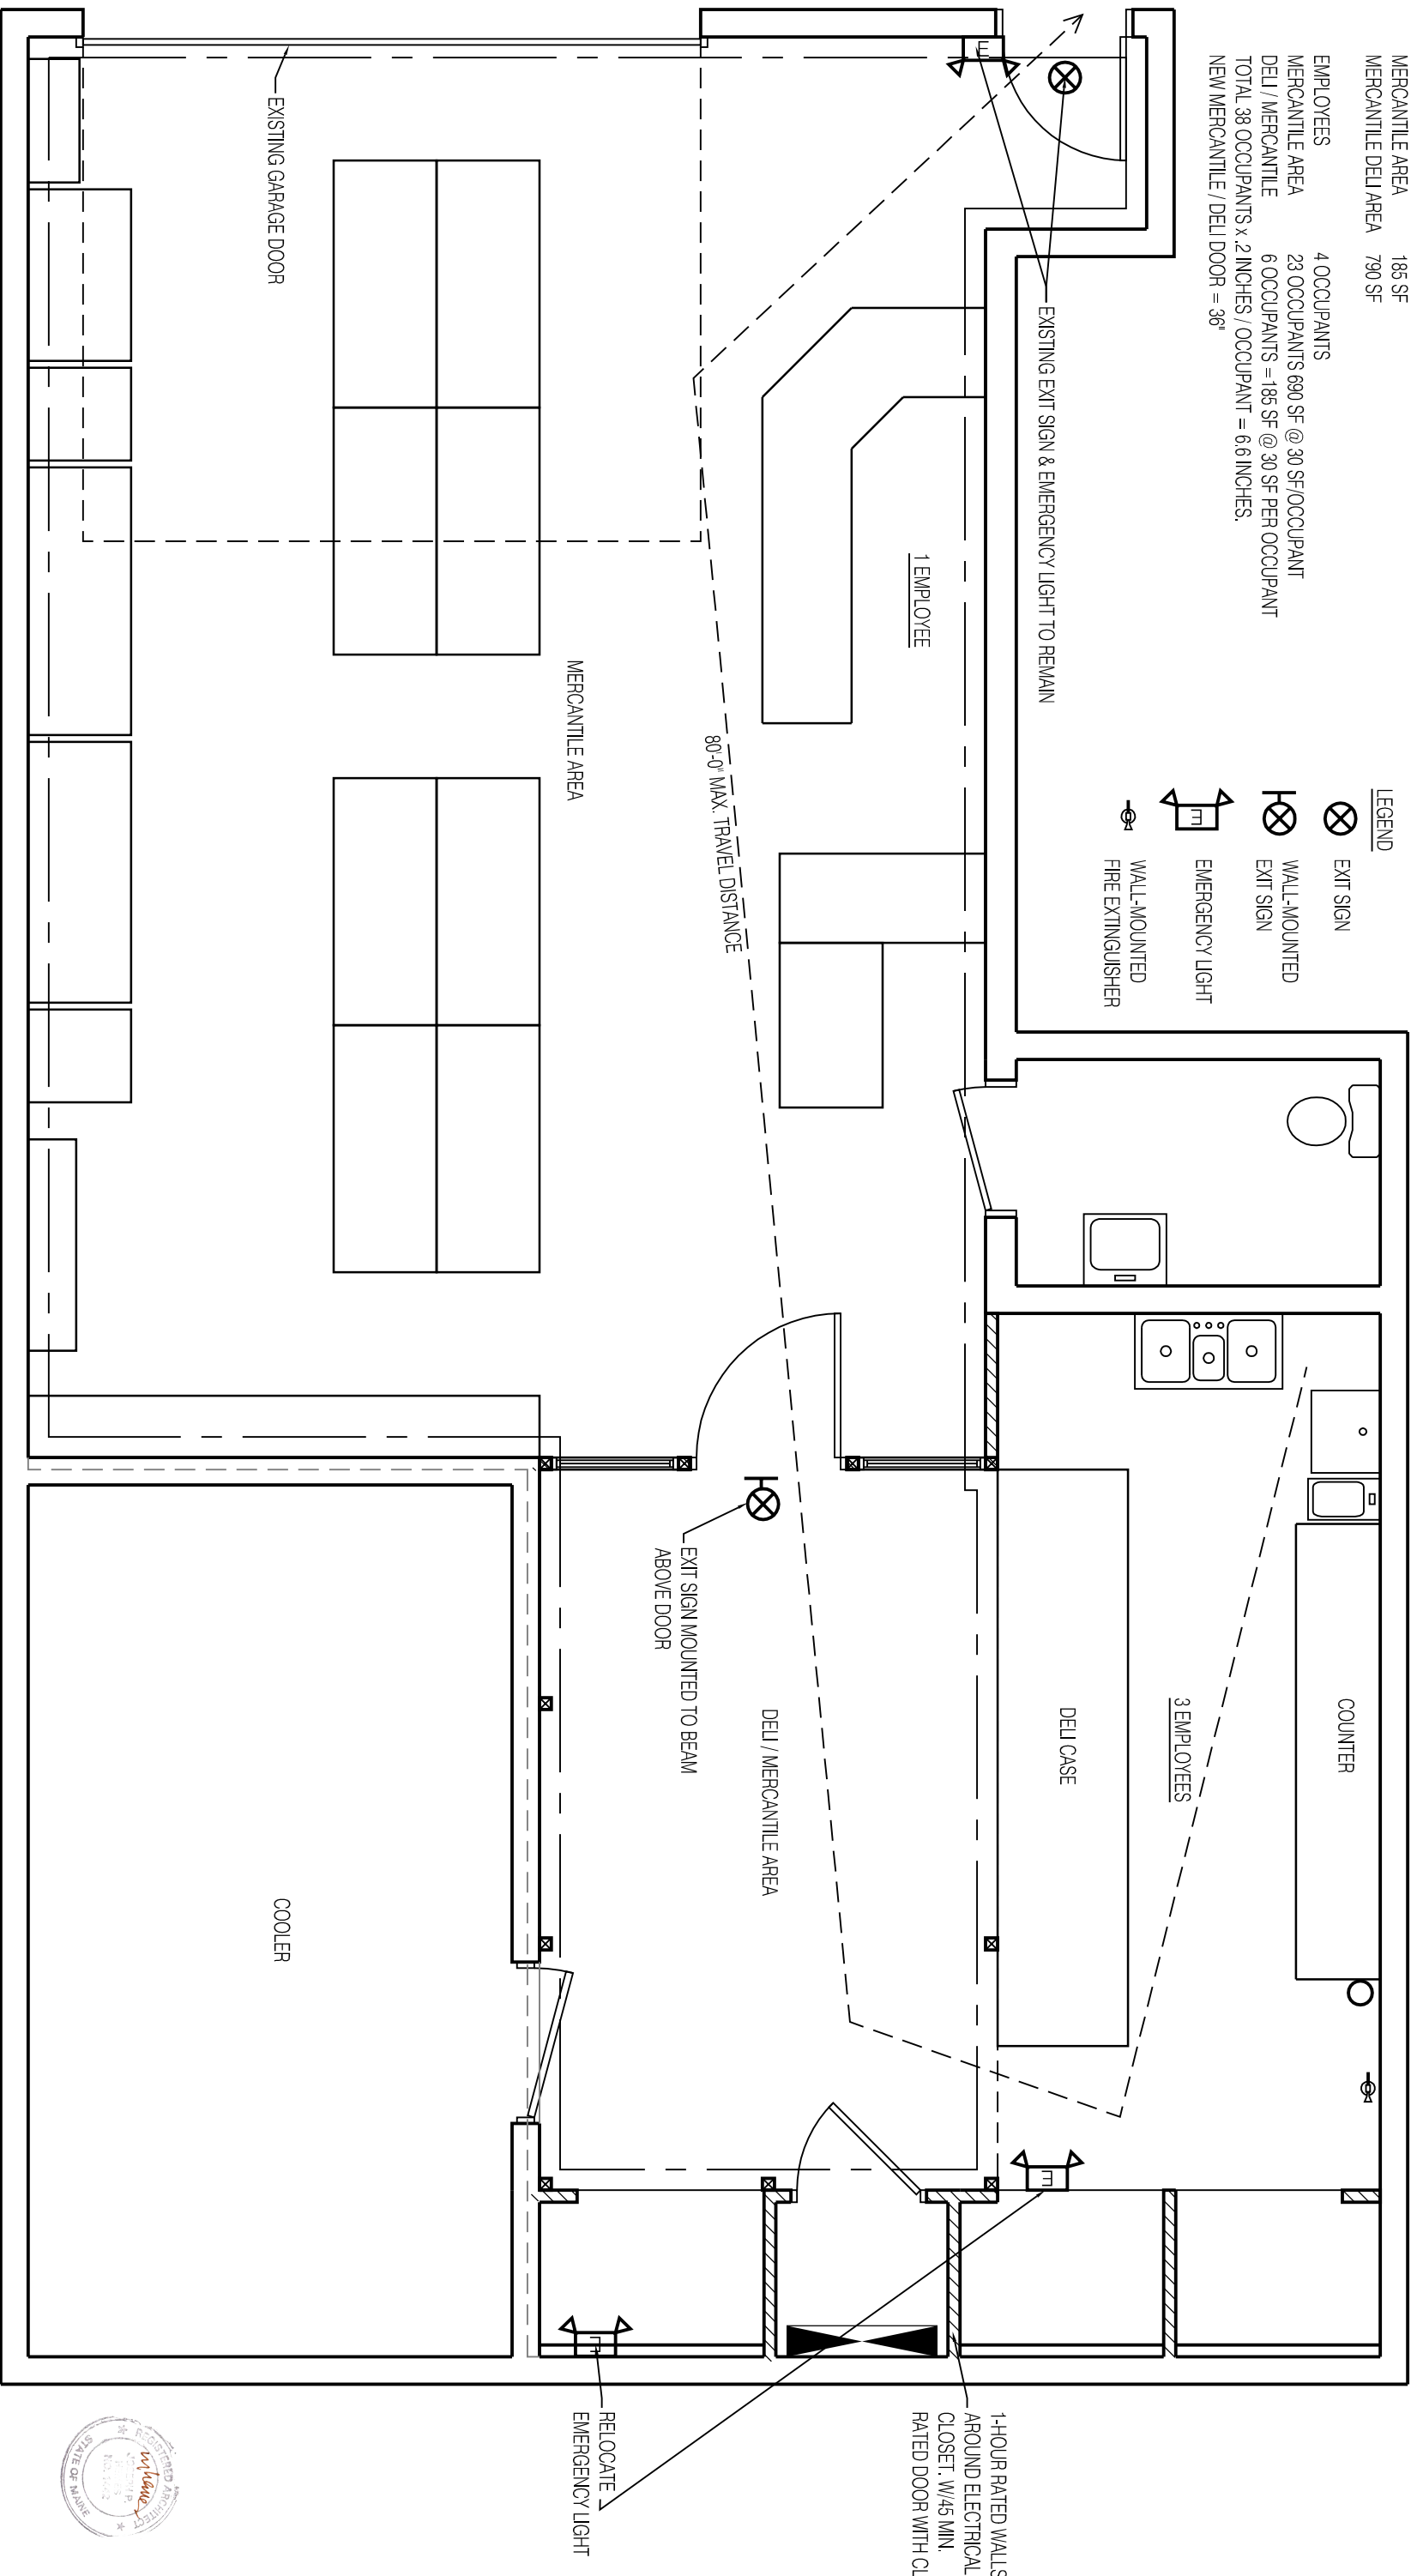BASED ON NFPA 101 (2009) & IBC 2009  
 BUILDING TYPE 5B WITH SPRINKLERS  
 MERCANTILE USE

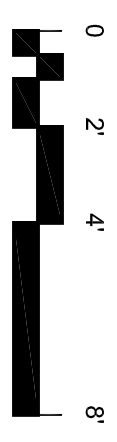

SCALE: 1/4" = 1'-0"

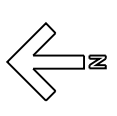

DATE: 5.15.2014  
 DRAWN BY: JPH

LS-1.1