




1 | EAST ELEVATION

1/8" = 1'-0" 0 2'-0" 4'-0" 8'-0" 16'-0"




2 | NORTH ELEVATION

1/8" = 1'-0" 0 2'-0" 4'-0" 8'-0" 16'-0"

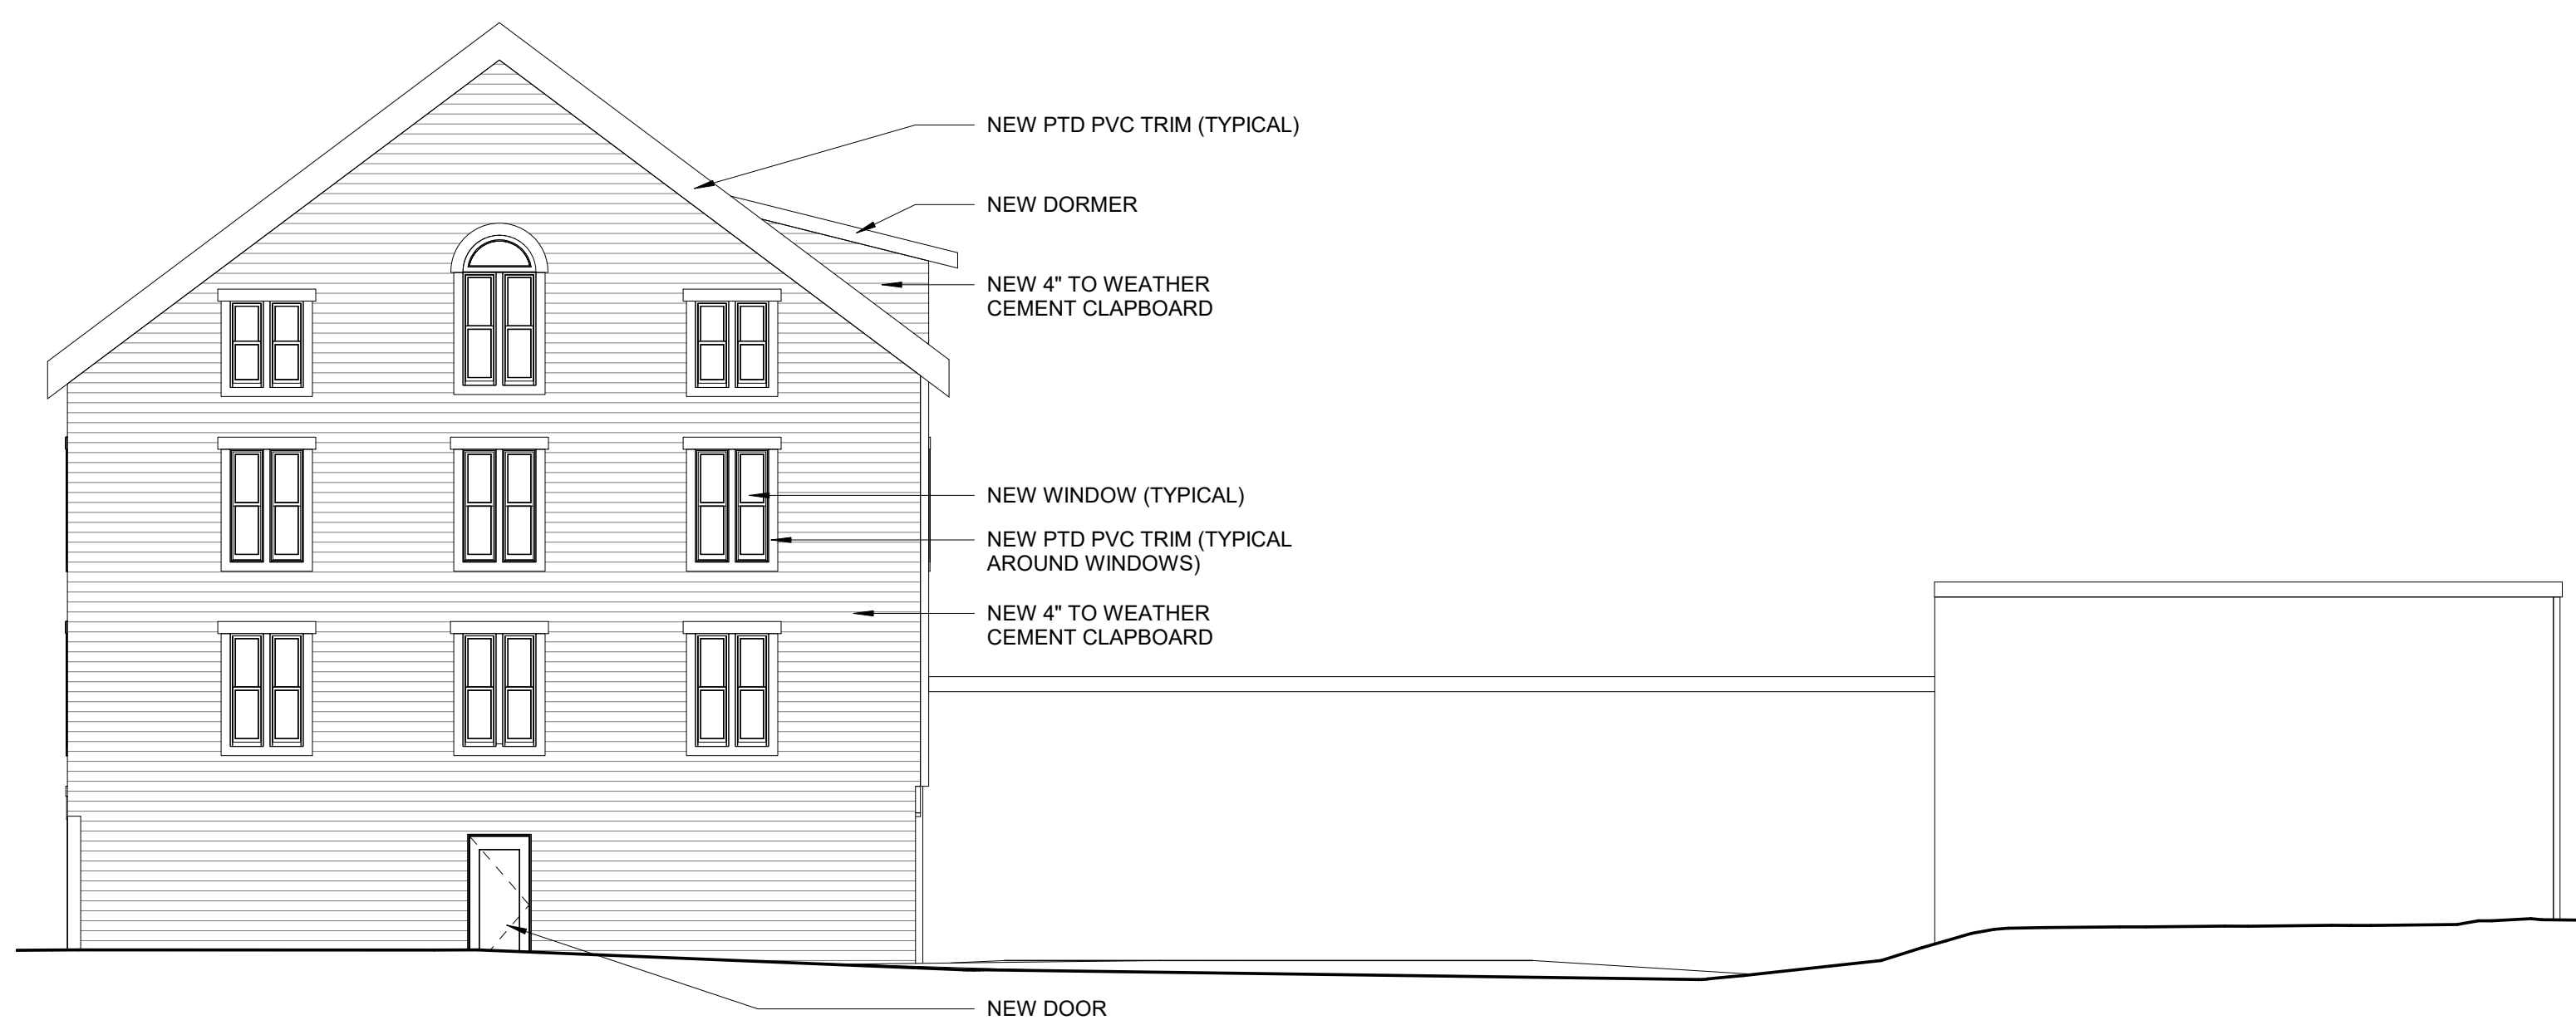

3 | WEST ELEVATION

1/8" = 1'-0" 0 2'-0" 4'-0" 8'-0" 16'-0"

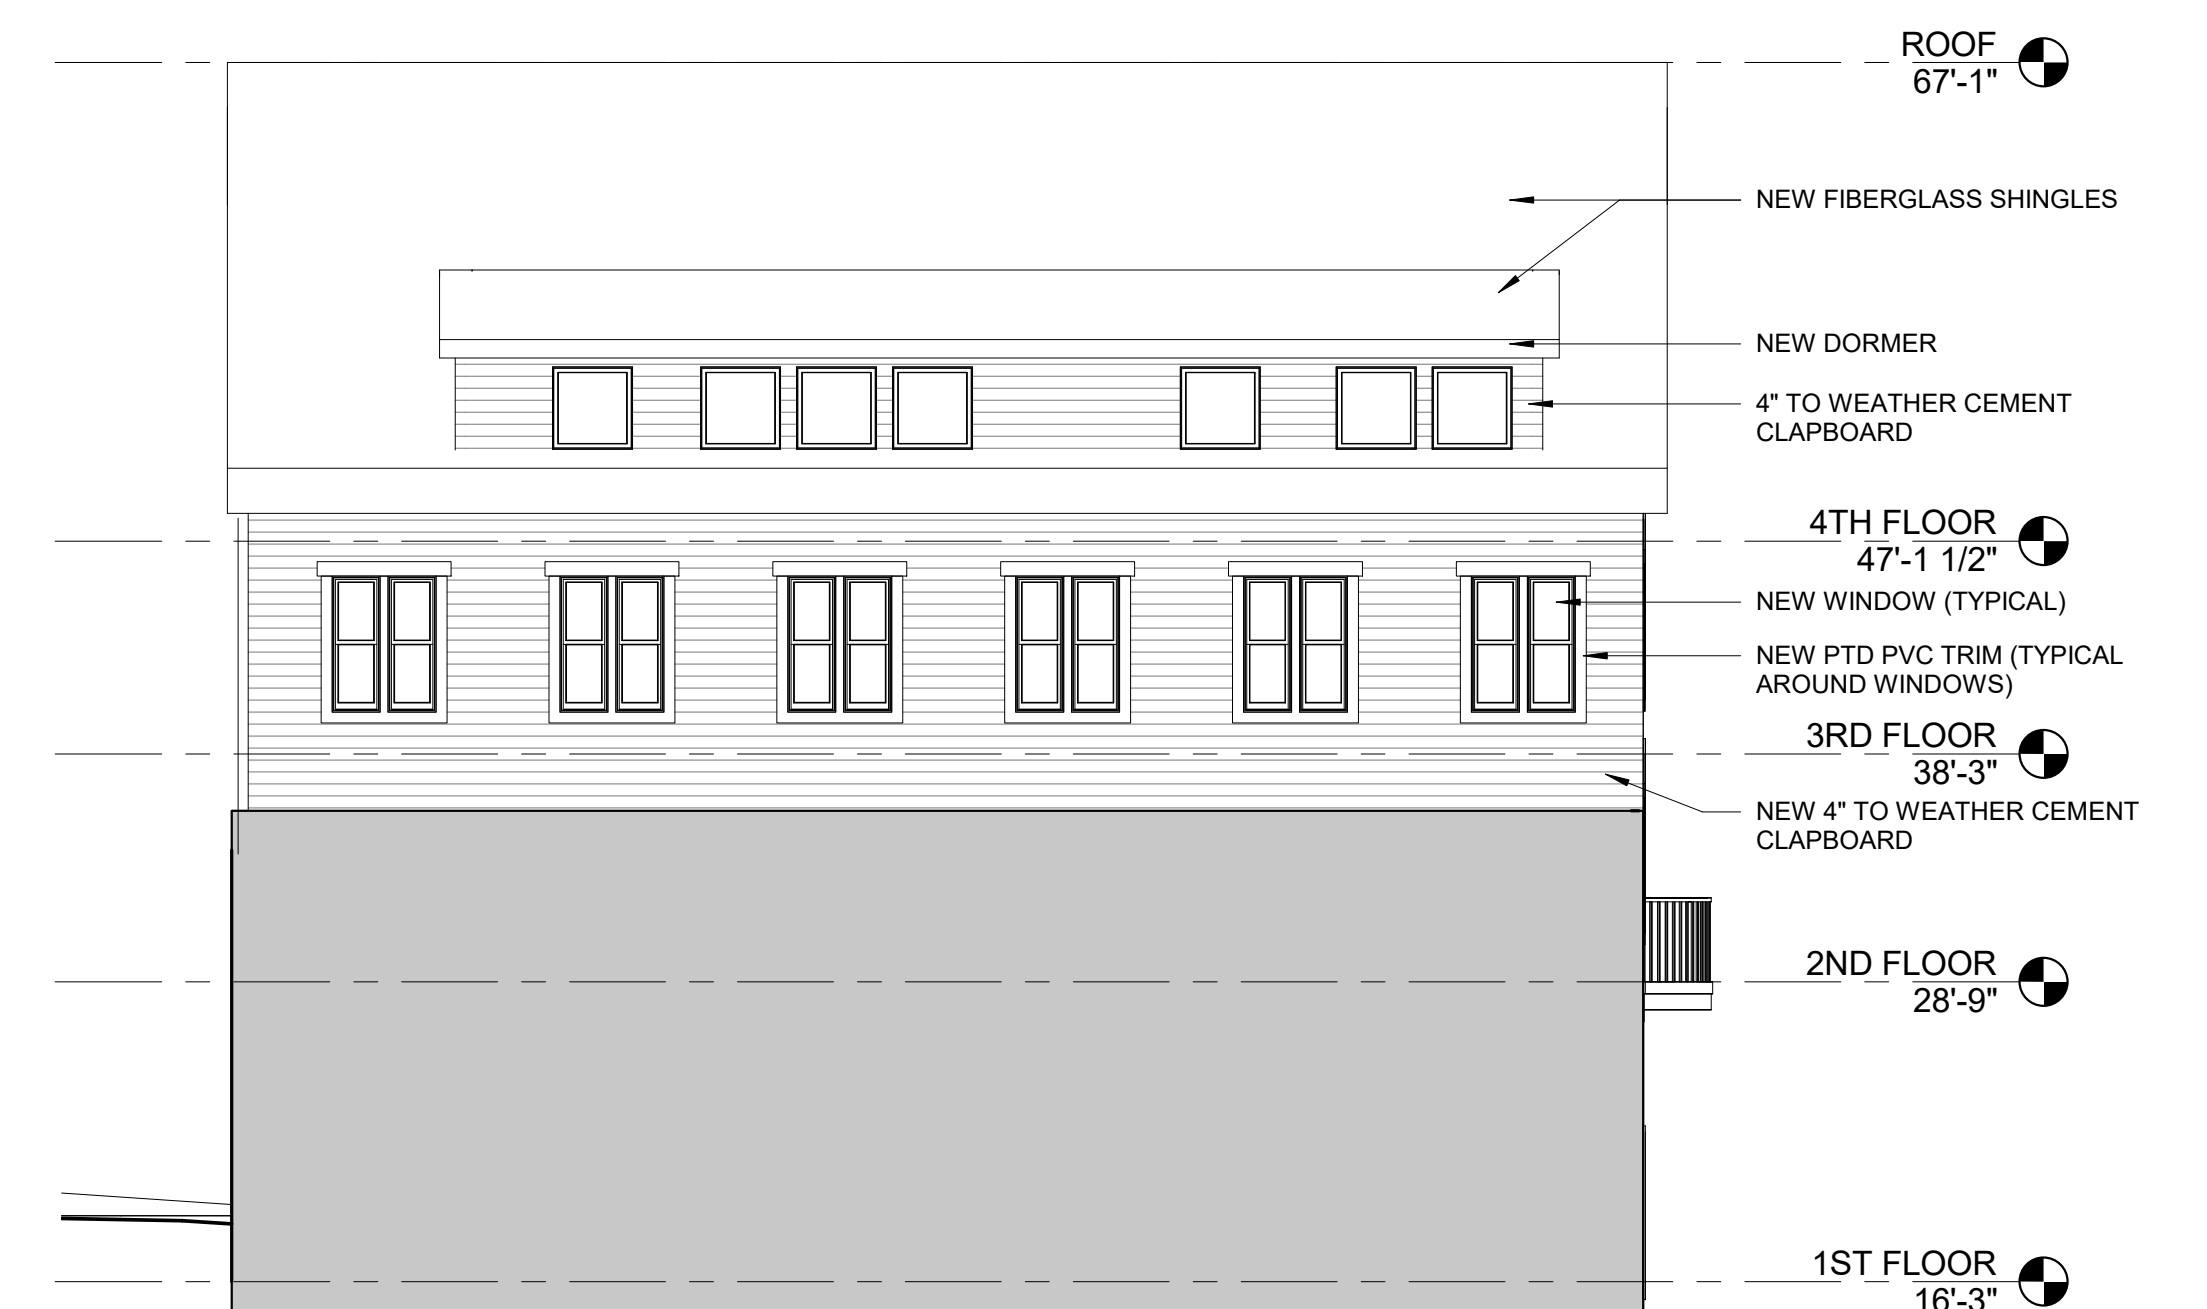

4 | SOUTH ELEVATION

1/8" = 1'-0" 0 2'-0" 4'-0" 8'-0" 16'-0"

1 COMMERCIAL STREET

Portland, Maine

12 SEP, 2016



A2.1

48 Union Wharf Portland, Maine 04101