


A10

NEW CLOSET ELEVATION  
TWO WALLS  
99 SILVER ST #310

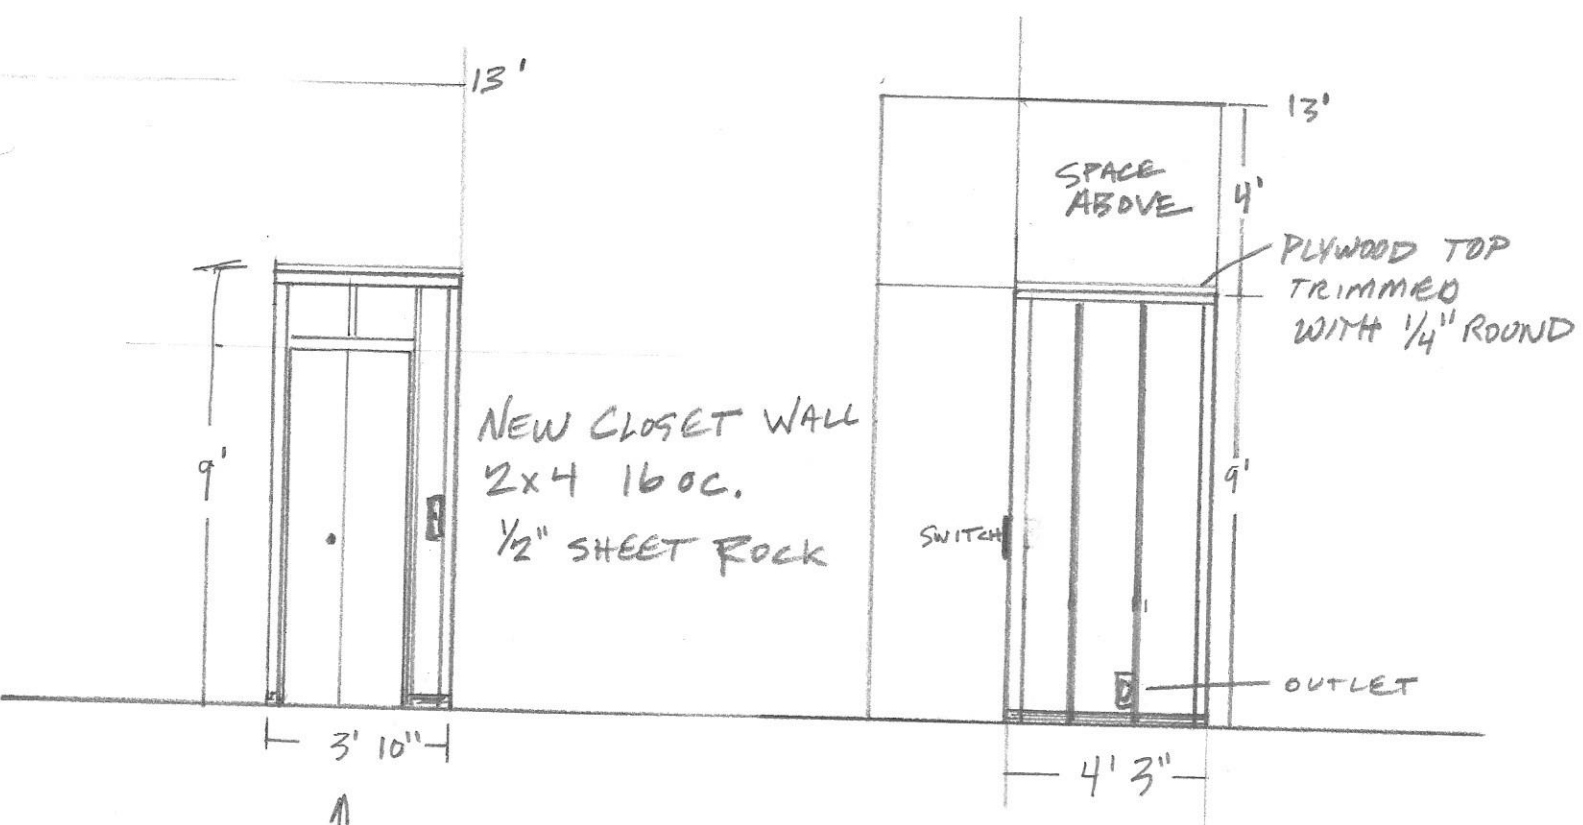

NEW CLOSET WALL  
2x4 16 OC.  
1/2" SHEET ROCK

PLYWOOD TOP  
TRIMMED  
WITH 1/4" ROUND

SWITCH

OUTLET

↑  
NEW JELD-WEN CRAFTSMAN  
BI FOLD DOOR 32"

0 2 4 6 8ft.  
1 1 1 1 1