


N A2

EXISTING FRAMED
WALLS, DOORS
WINDOWS
99 SILVER ST #310

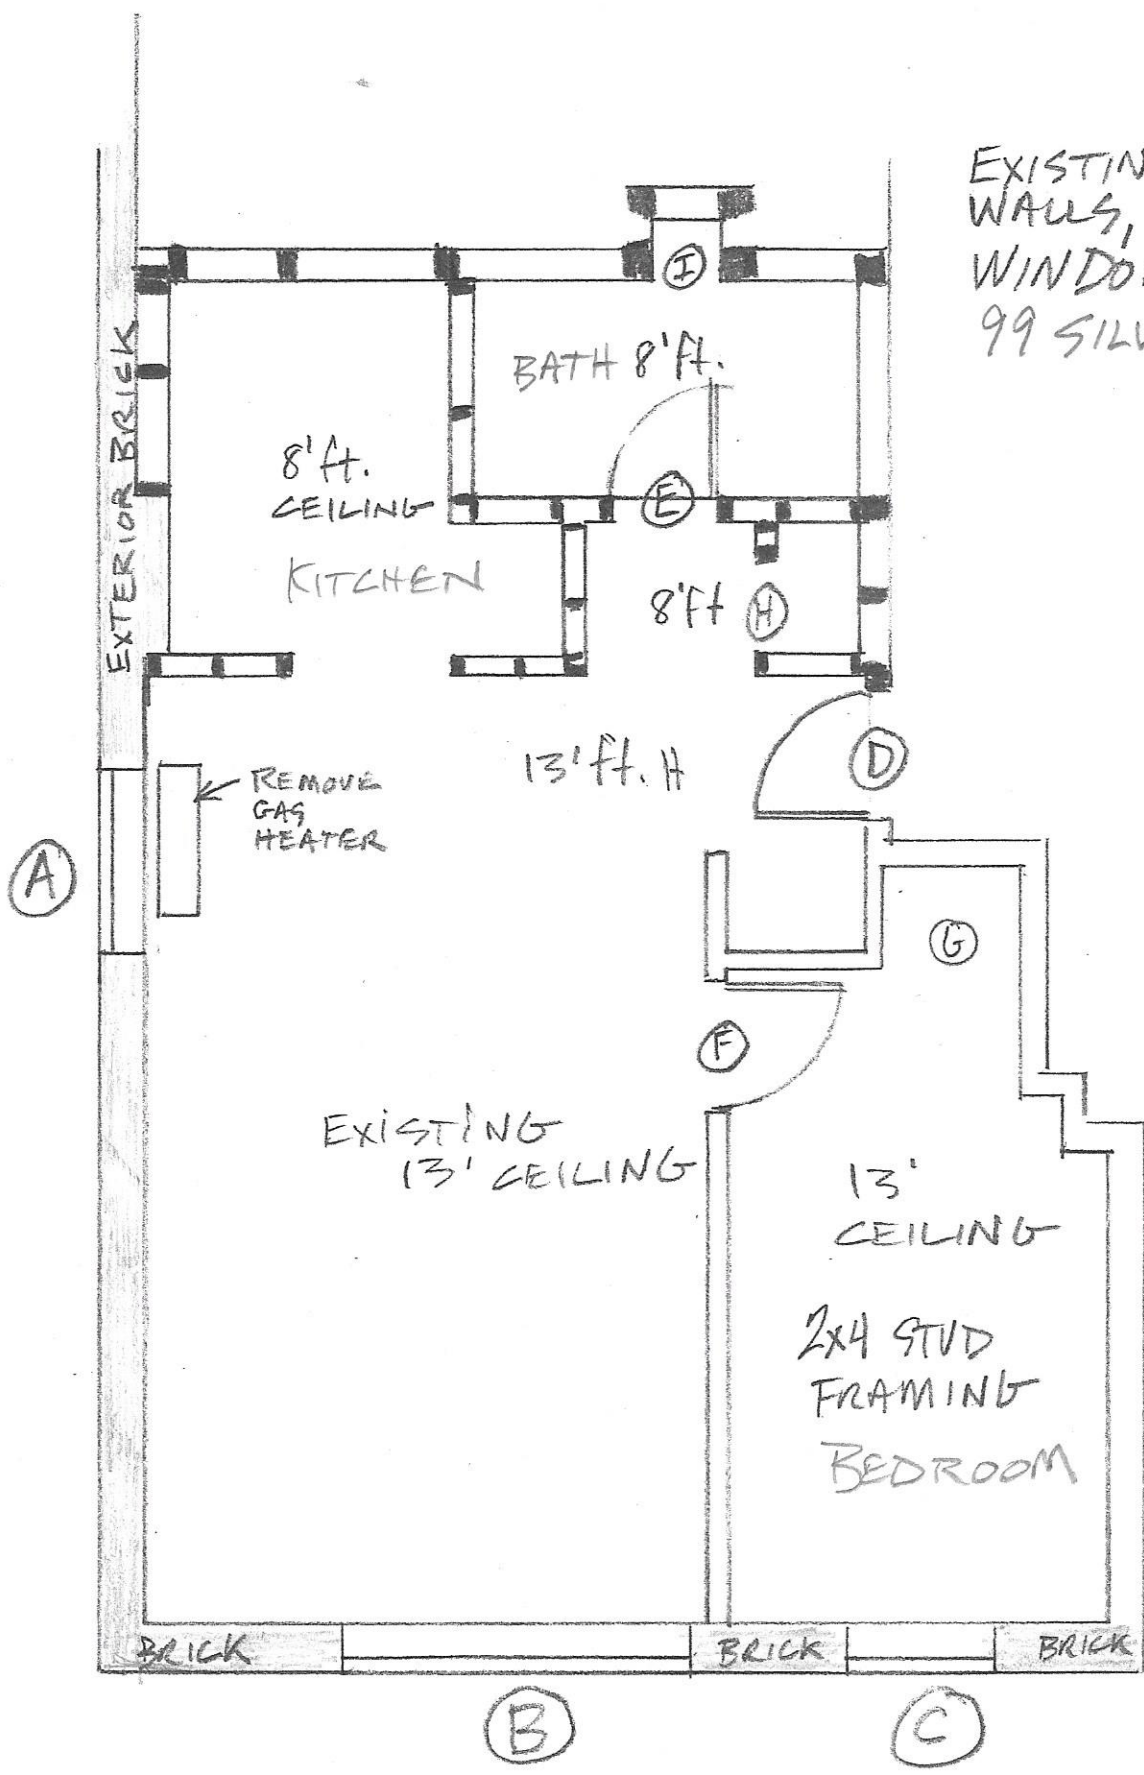

0ft 2 4 6 8ft
1 1 1 1 1