


A4

NEW FLOOR PLAN
WITH DOOR/WINDOW
SCHEDULE AND
ELECTRIC
99 SILVER ST #310

MICROWAVE
HOOD WIRING

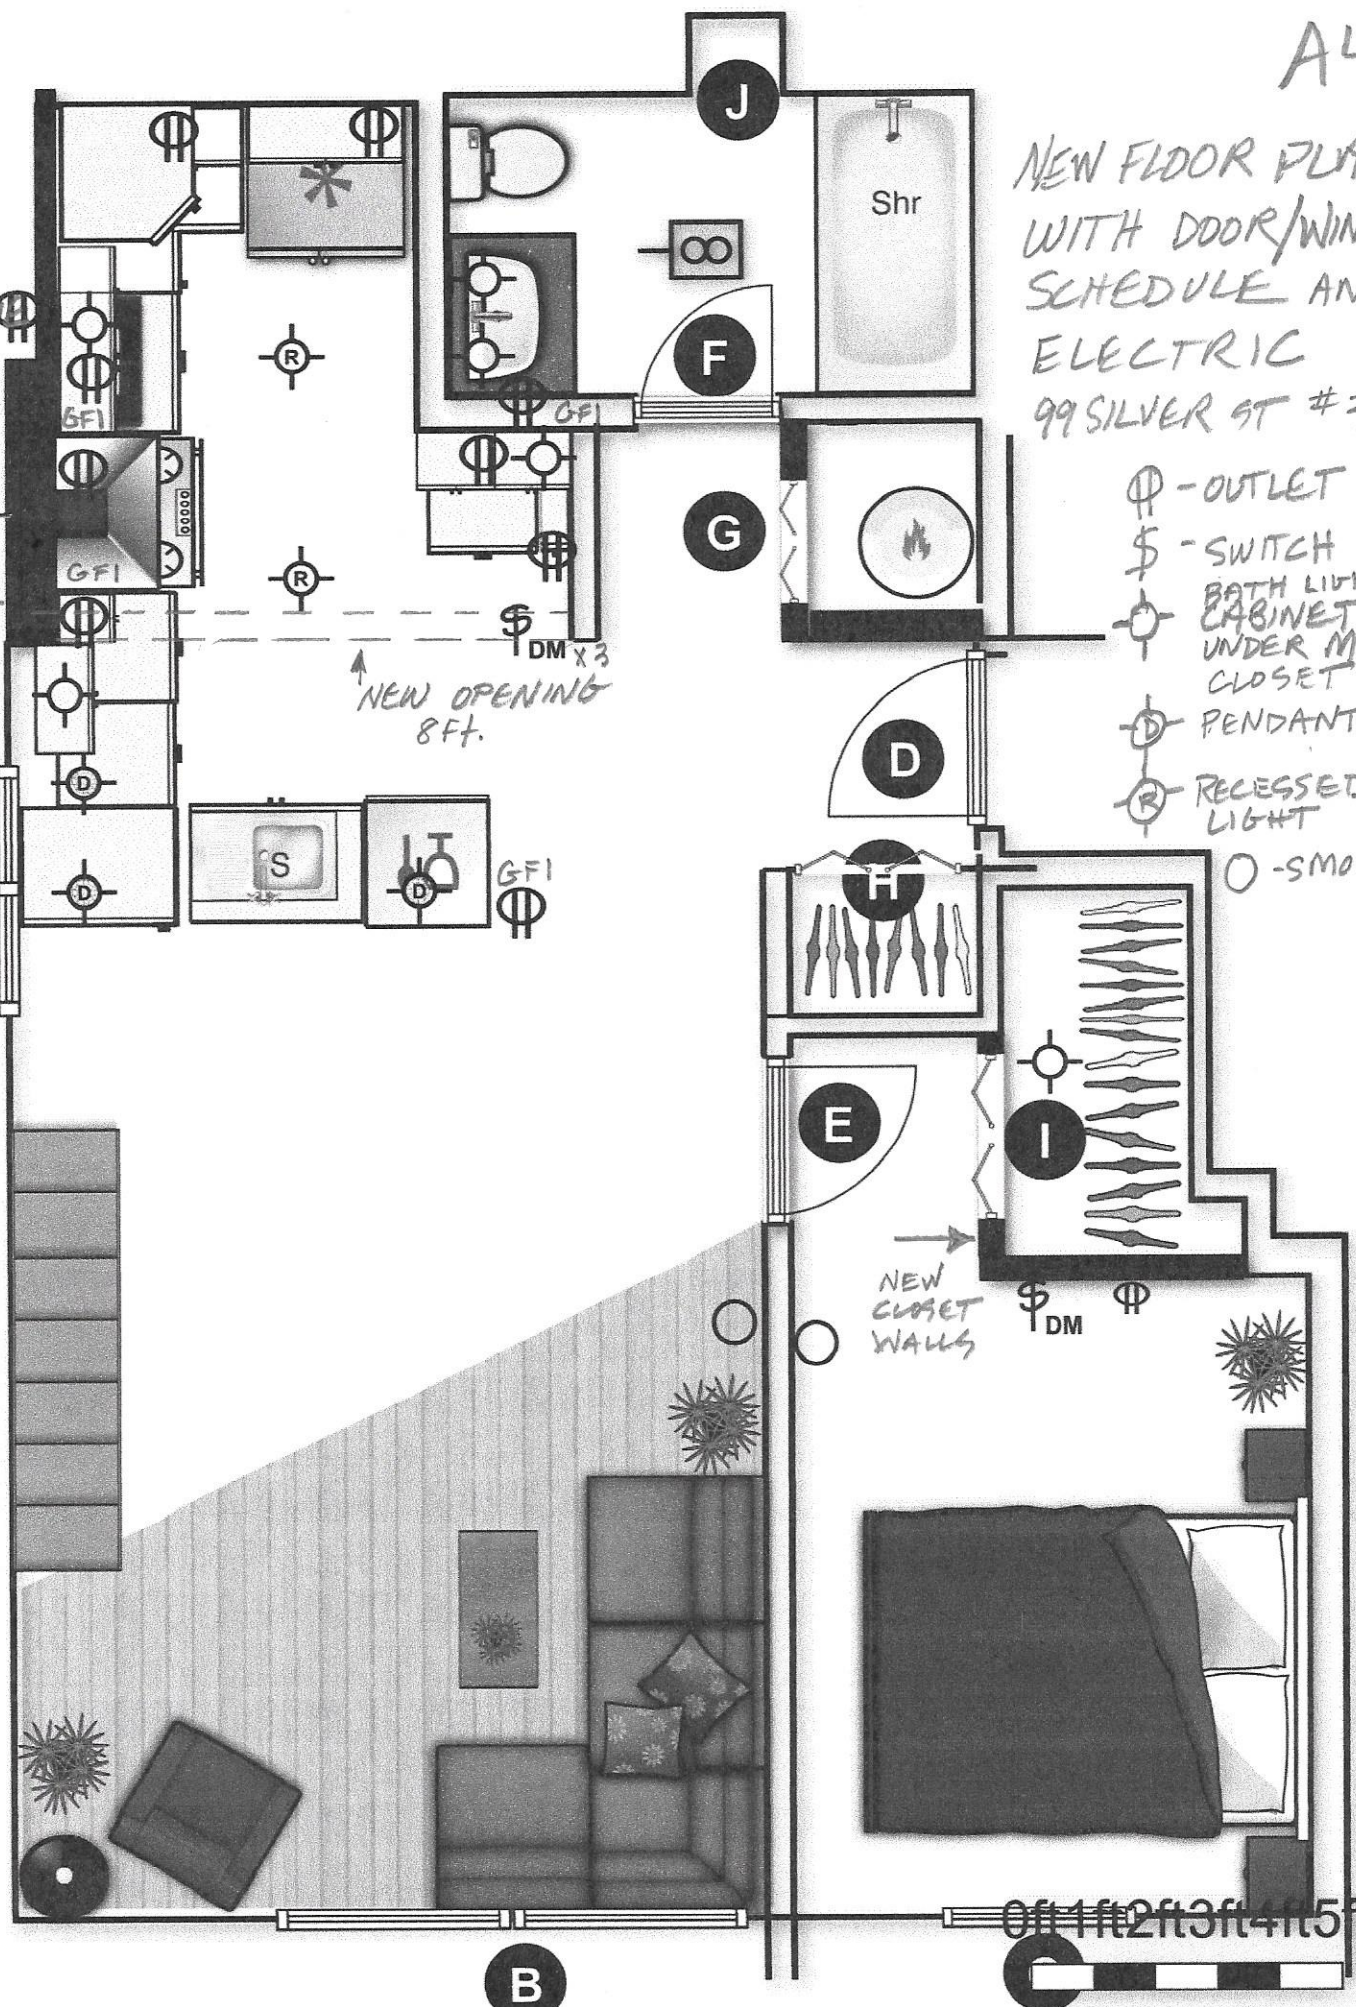

- ⊕ - OUTLET
- \$ - SWITCH
- ⊕ - BATH LIGHTS
- ⊕ - CABINET UNDER MOUNT
- ⊕ - CLOSET
- ⊕ - PENDANTS
- ⊕ - RECESSED LIGHT
- - SMOKE

DM x 3
NEW OPENING
8ft.

NEW CLOSET
WALLS

0ft 1ft 2ft 3ft 4ft 5ft