


N A6

PROPOSED WALL  
REMOVAL, NEW WALLS  
99 SILVER ST. #310

New 8'H  
2x4 160C  
WALL  
FOR  
PLUMBING  
AND  
ELECTRIC  
CHASES

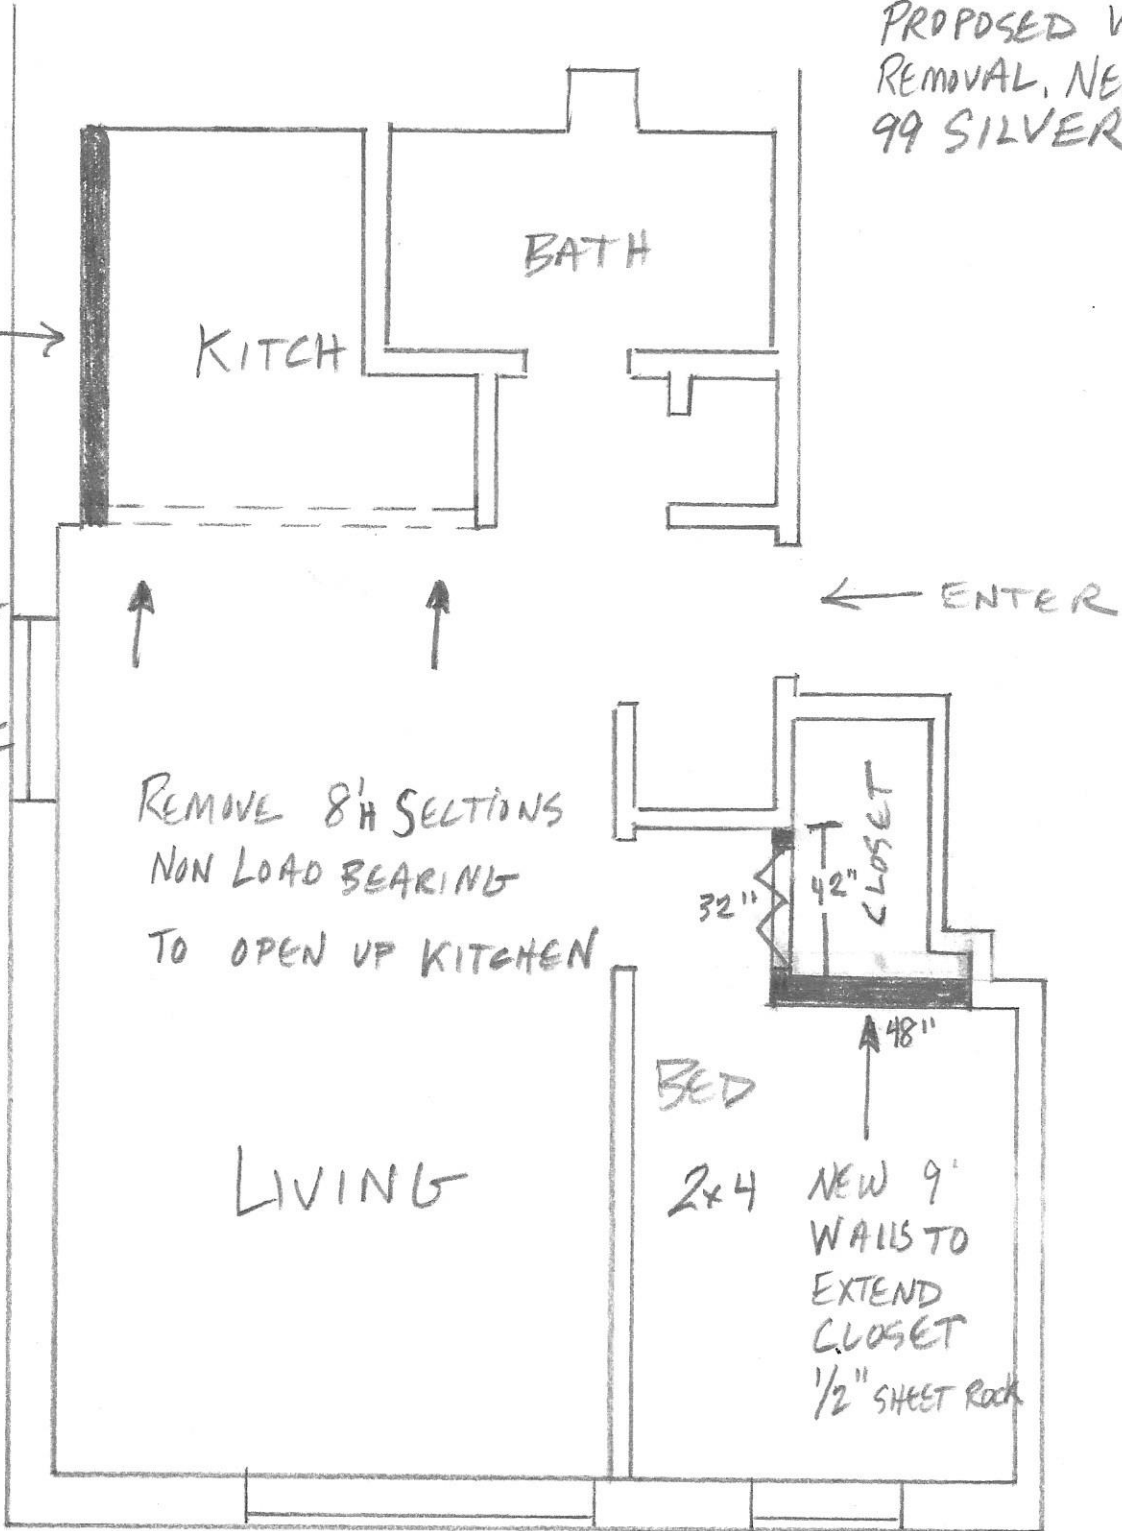

0 2 4 6 8ft.  
1 1 1 1 1