



**D1** EXTERIOR ELEVATION - WEST  
 1/8"=1'-0"  
 0 4 8 16

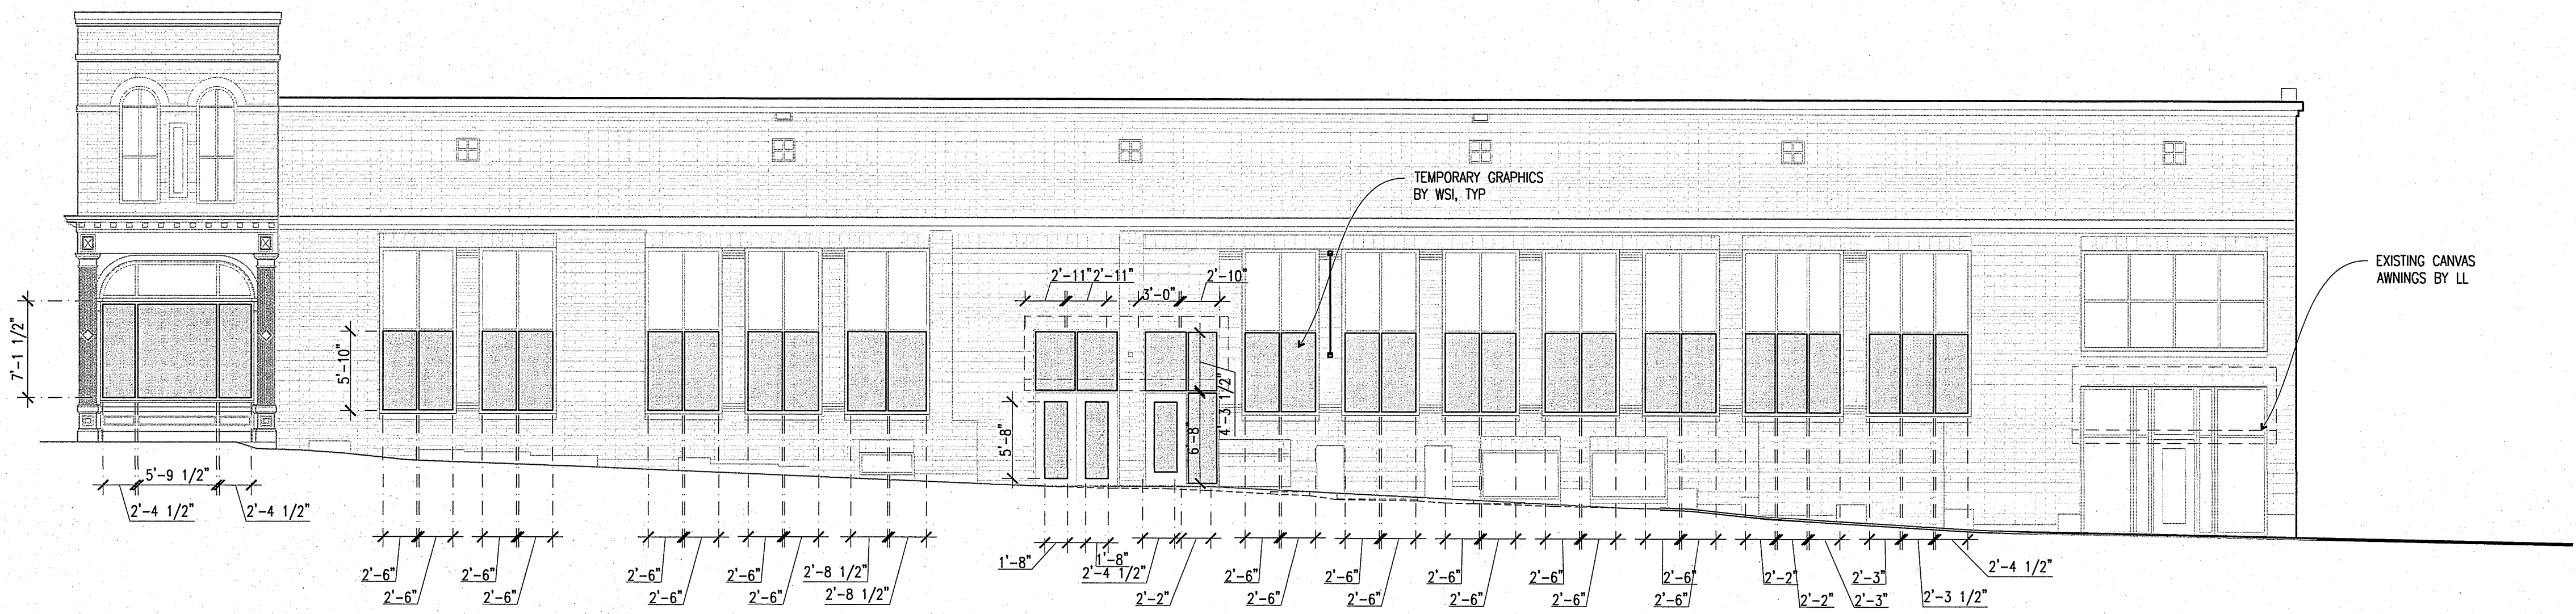

**A1** EXTERIOR ELEVATION - SOUTH  
 1/8"=1'-0"  
 0 4 8 16

NOTE: ALL WINDOW DIMENSIONS TO BE VERIFIED BY GRAPHICS VENDOR

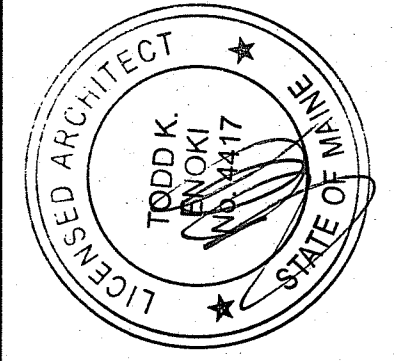

**CALLISONRTKL**  
 A DESIGN CONSULTANCY OF ARCADIS  
 CALLISONRTKL, INC.  
 www.callisonrtkl.com

**west elm**  
 Downtown Portland  
 164 Middle Street  
 Portland, ME 04101  
 PROJECT #006-160335.00

ISSUED / REVISED	DATE
PRELIMINARY SET	09/08/16
LL COORDINATION SET	11/08/16
LL/PERMIT SET	11/21/16

TEMPORARY STORE OPENING GRAPHICS

**A-010**

OWNER:  
**WILLIAMS-SONOMA, INC.**  
 3250 Van Ness Avenue  
 San Francisco, CA 94109  
 T 415 616 8602  
 F 415 439 8164  
 www.williams-sonoma.com