



D1 EXTERIOR ELEVATION - EAST
1/8"=1'-0"
0 4 8 16'

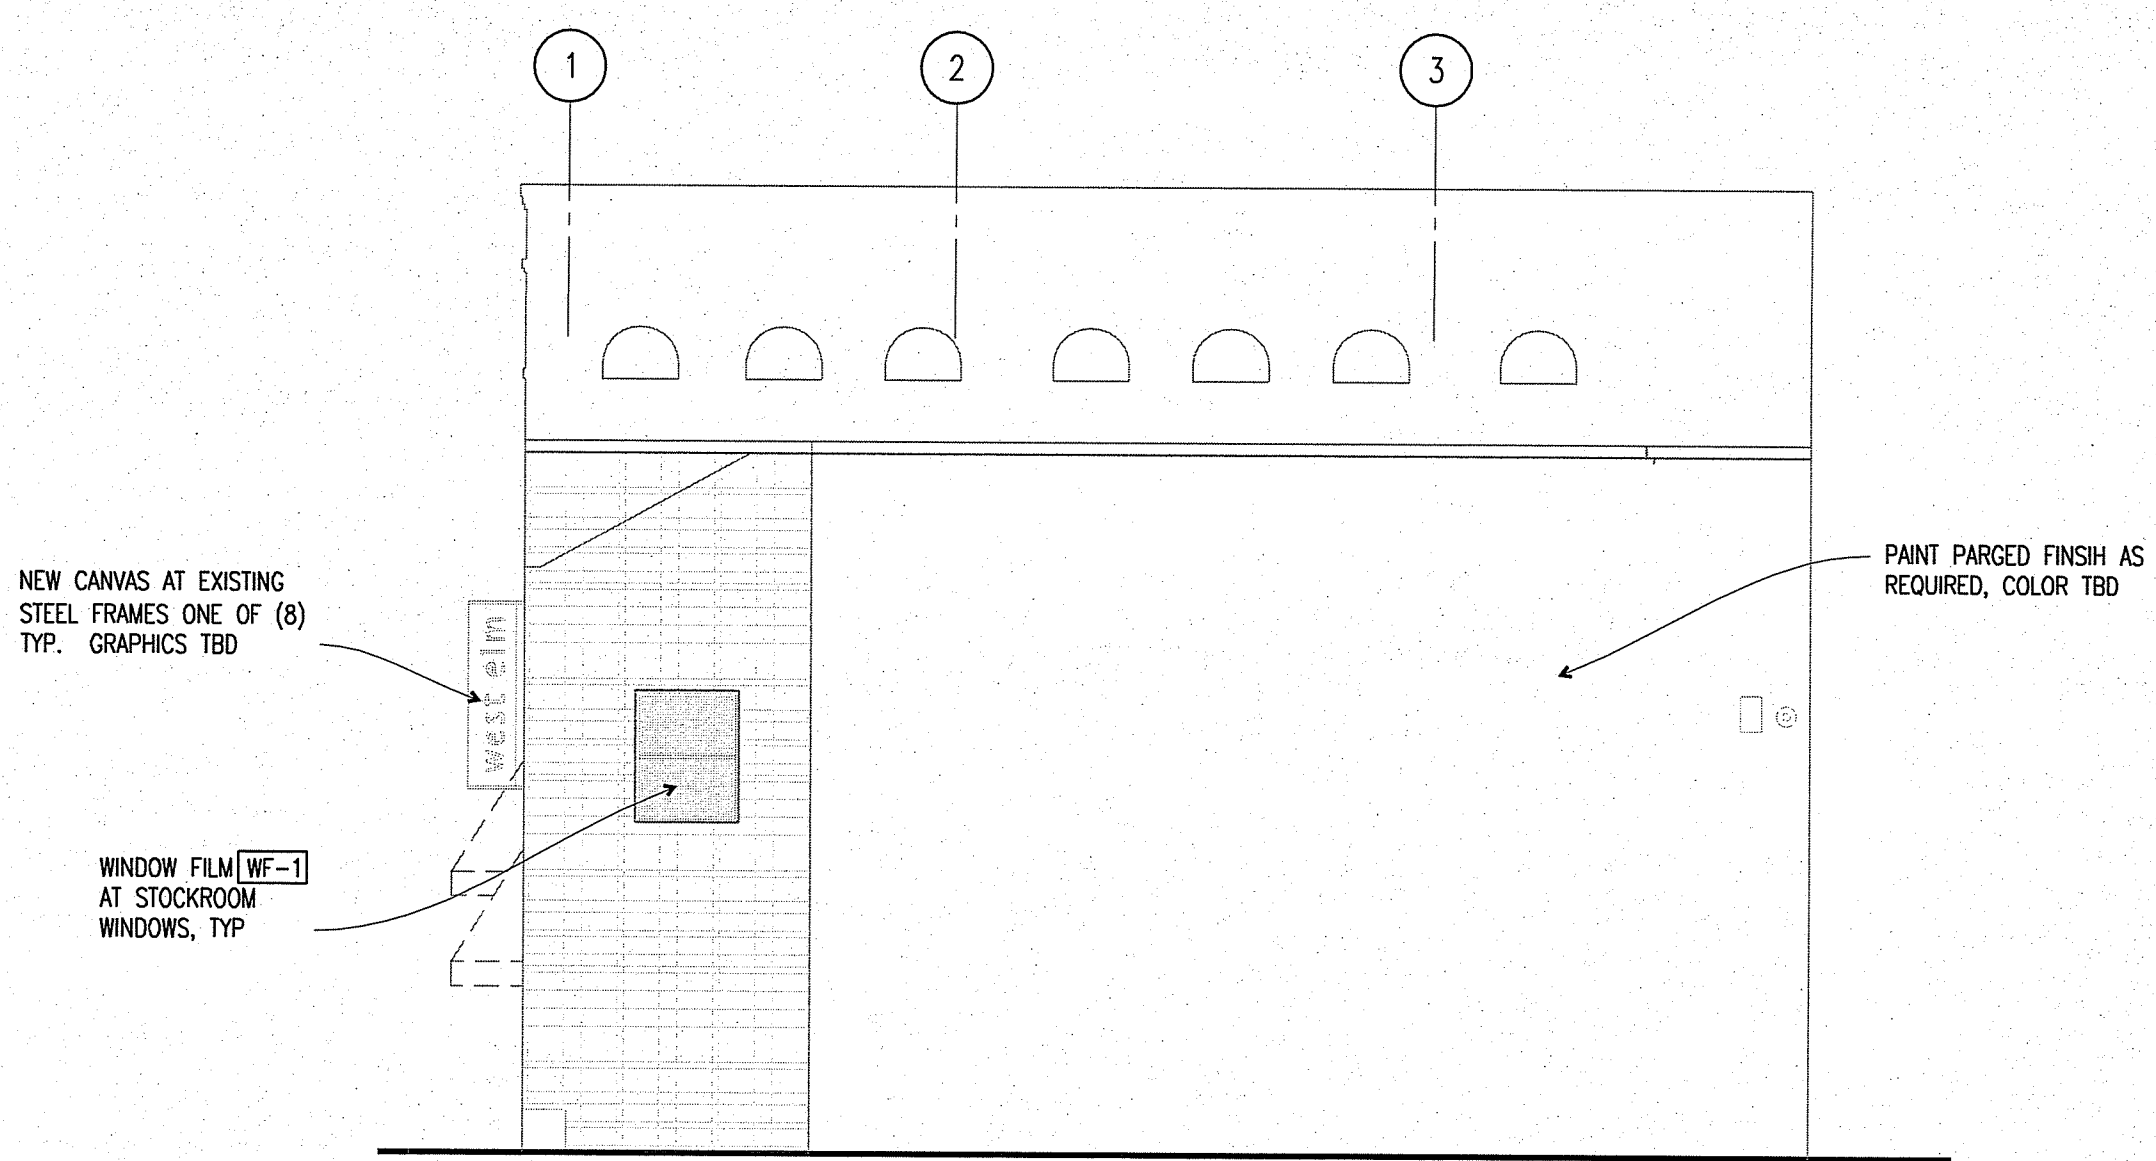


D7 EXTERIOR ELEVATION - WEST
1/8"=1'-0"
0 4 8 16'

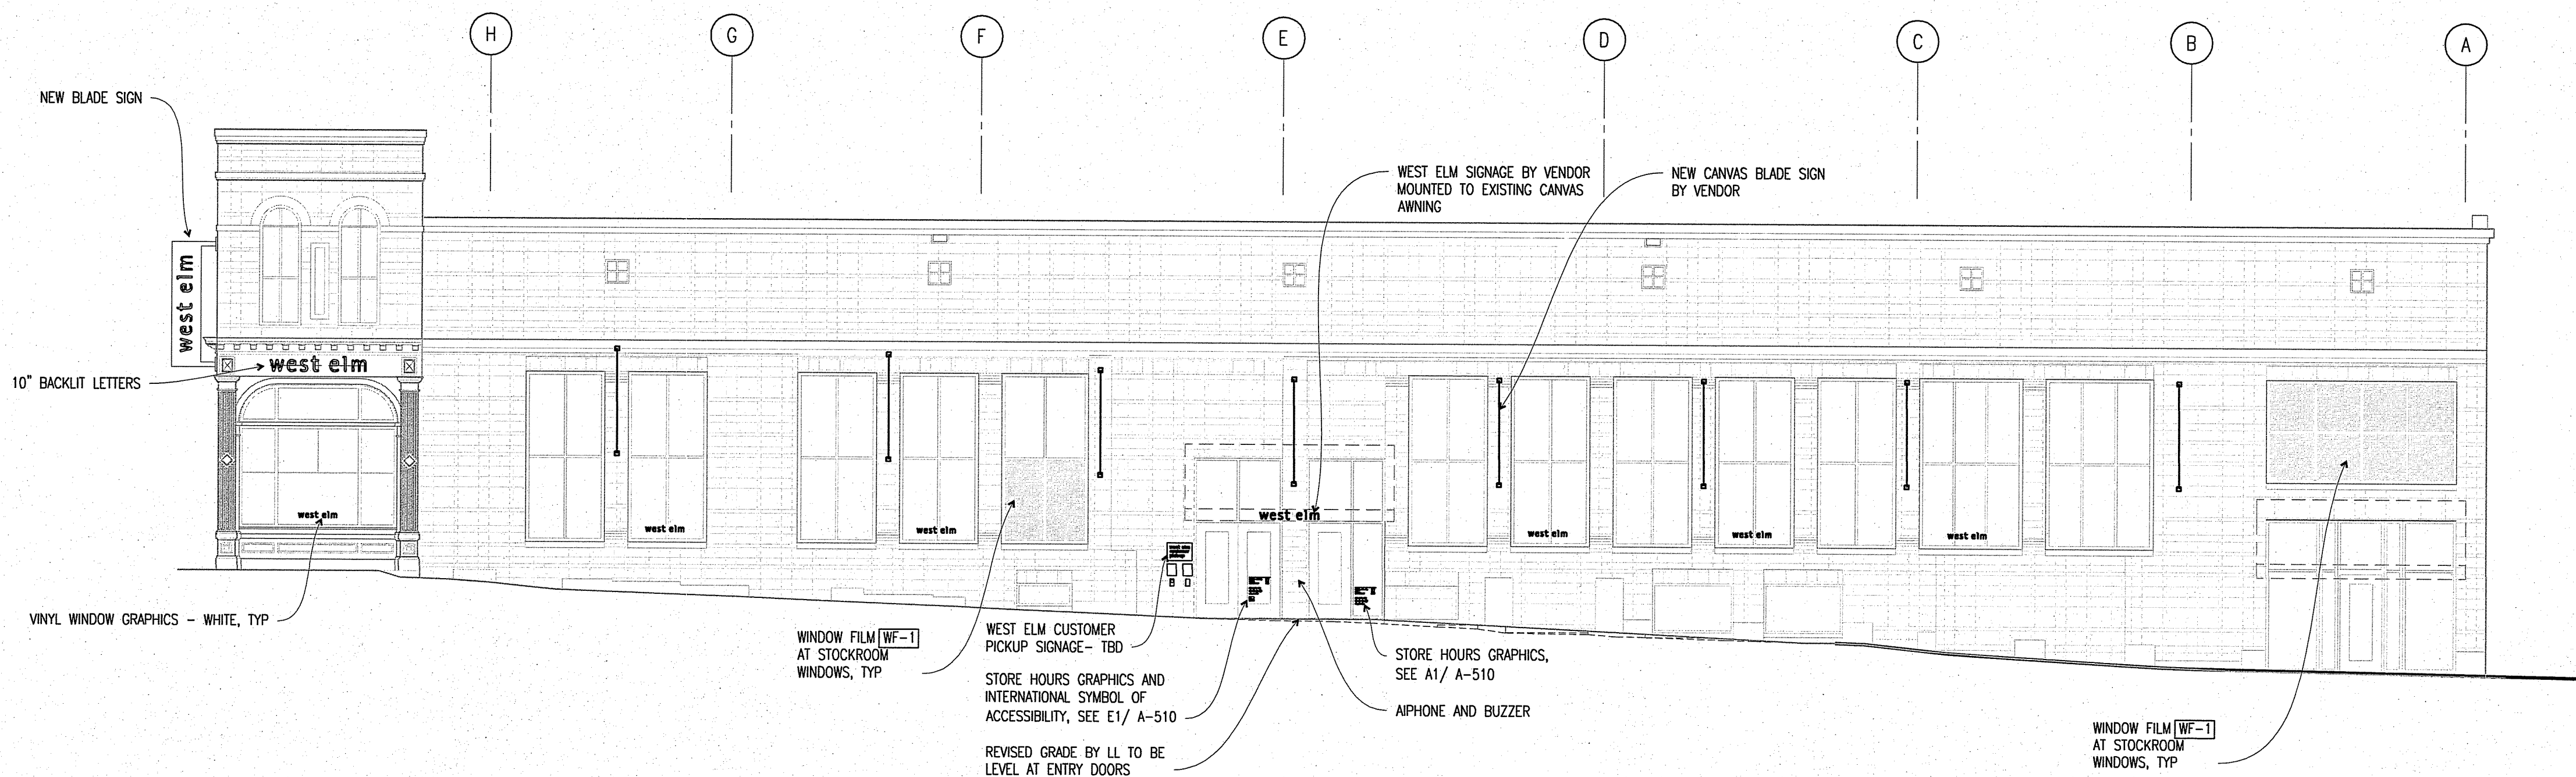

A1 EXTERIOR ELEVATION - NORTH
1/8"=1'-0"
0 4 8 16'

OWNER:
WILLIAMS-SONOMA, INC.
3250 Van Ness Avenue
San Francisco, CA 94109
T 415 616 8602
F 415 439 8164
www.williams-sonomainc.com

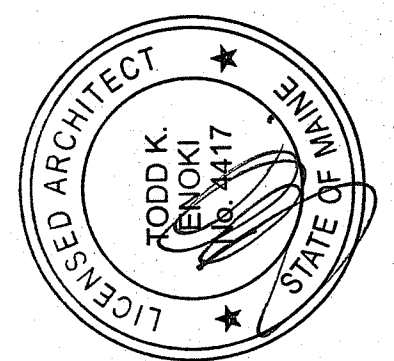

CALLISONRTKLTM
A DESIGN CONSULTANCY OF ARCADIS
CALLISONRTKL, INC.
www.callisonrtkl.com

west elm
Downtown Portland
164 Middle Street
Portland, ME 04101
PROJECT #006-160335-00

ISSUED / REVISED	DATE
PRELIMINARY SET	09/08/16
LL COORDINATION SET	11/08/16
LL/PERMIT SET	11/21/16

EXTERIOR ELEVATIONS