


D1 PARTIAL PLAN

1/4"=1'-0"
0 2' 4' 8'

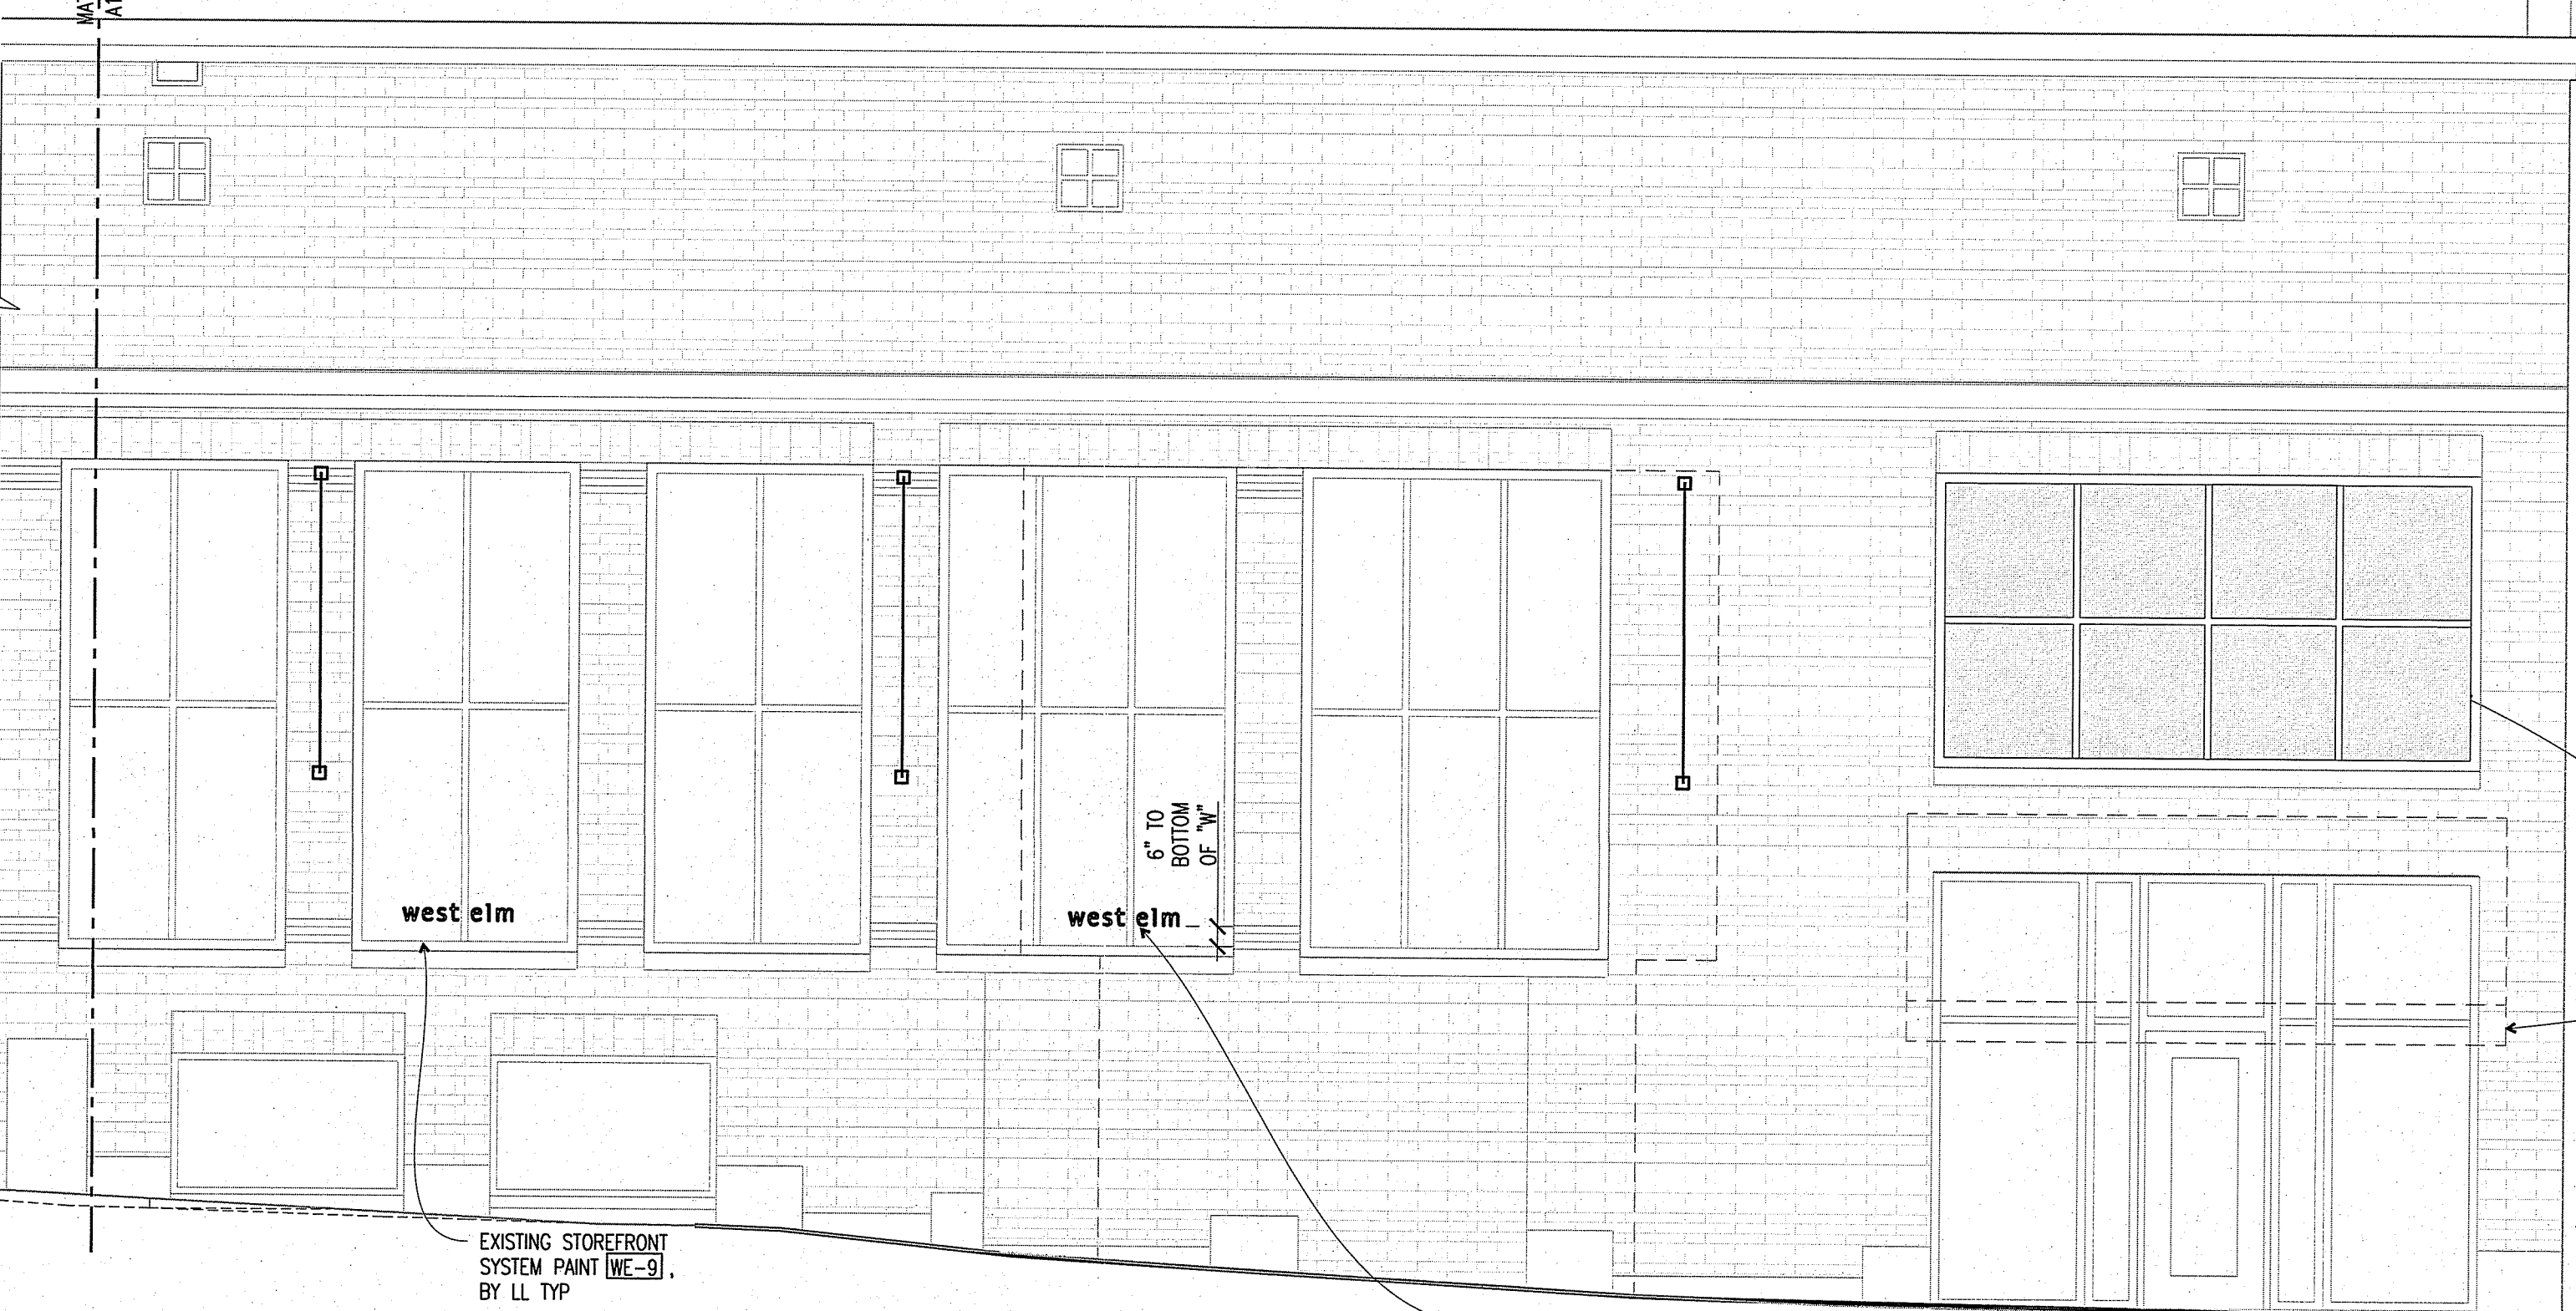


A1 ENLARGED EXTERIOR ELEVATION - NORTH ELEVATION

1/4"=1'-0"
0 2' 4' 8'

WINDOW FILM [WF-1] AT STOCK ROOMS
EXISTING CANVAS AWNING BY LL

EXISTING STOREFRONT SYSTEM PAINT [WE-9] BY LL TYP

VINYL WINDOW GRAPHICS - WHITE, TYP

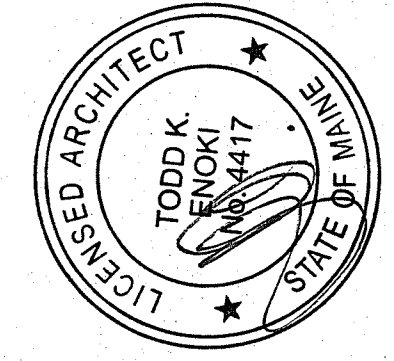

CALLISONRTKL
A DESIGN CONSULTANCY OF ARCADIS
CALLISONRTKL, INC.
www.callisonrtkl.com

west elm
Downtown Portland
164 Middle Street
Portland, ME 04101
PROJECT #006-160335.00

ISSUED / REVISED	DATE
PRELIMINARY SET	09/08/16
LL COORDINATION SET	11/08/16
LL/PERMIT SET	11/21/16

ENLARGED ELEVATION

A-212

OWNER:
WILLIAMS-SONOMA, INC.
3250 Van Ness Avenue
San Francisco, CA 94109
T 415 616 8602
F 415 439 8164
www.williams-sonoma.com