



1 SOUTH ELEVATION
1/4"=1'-0"

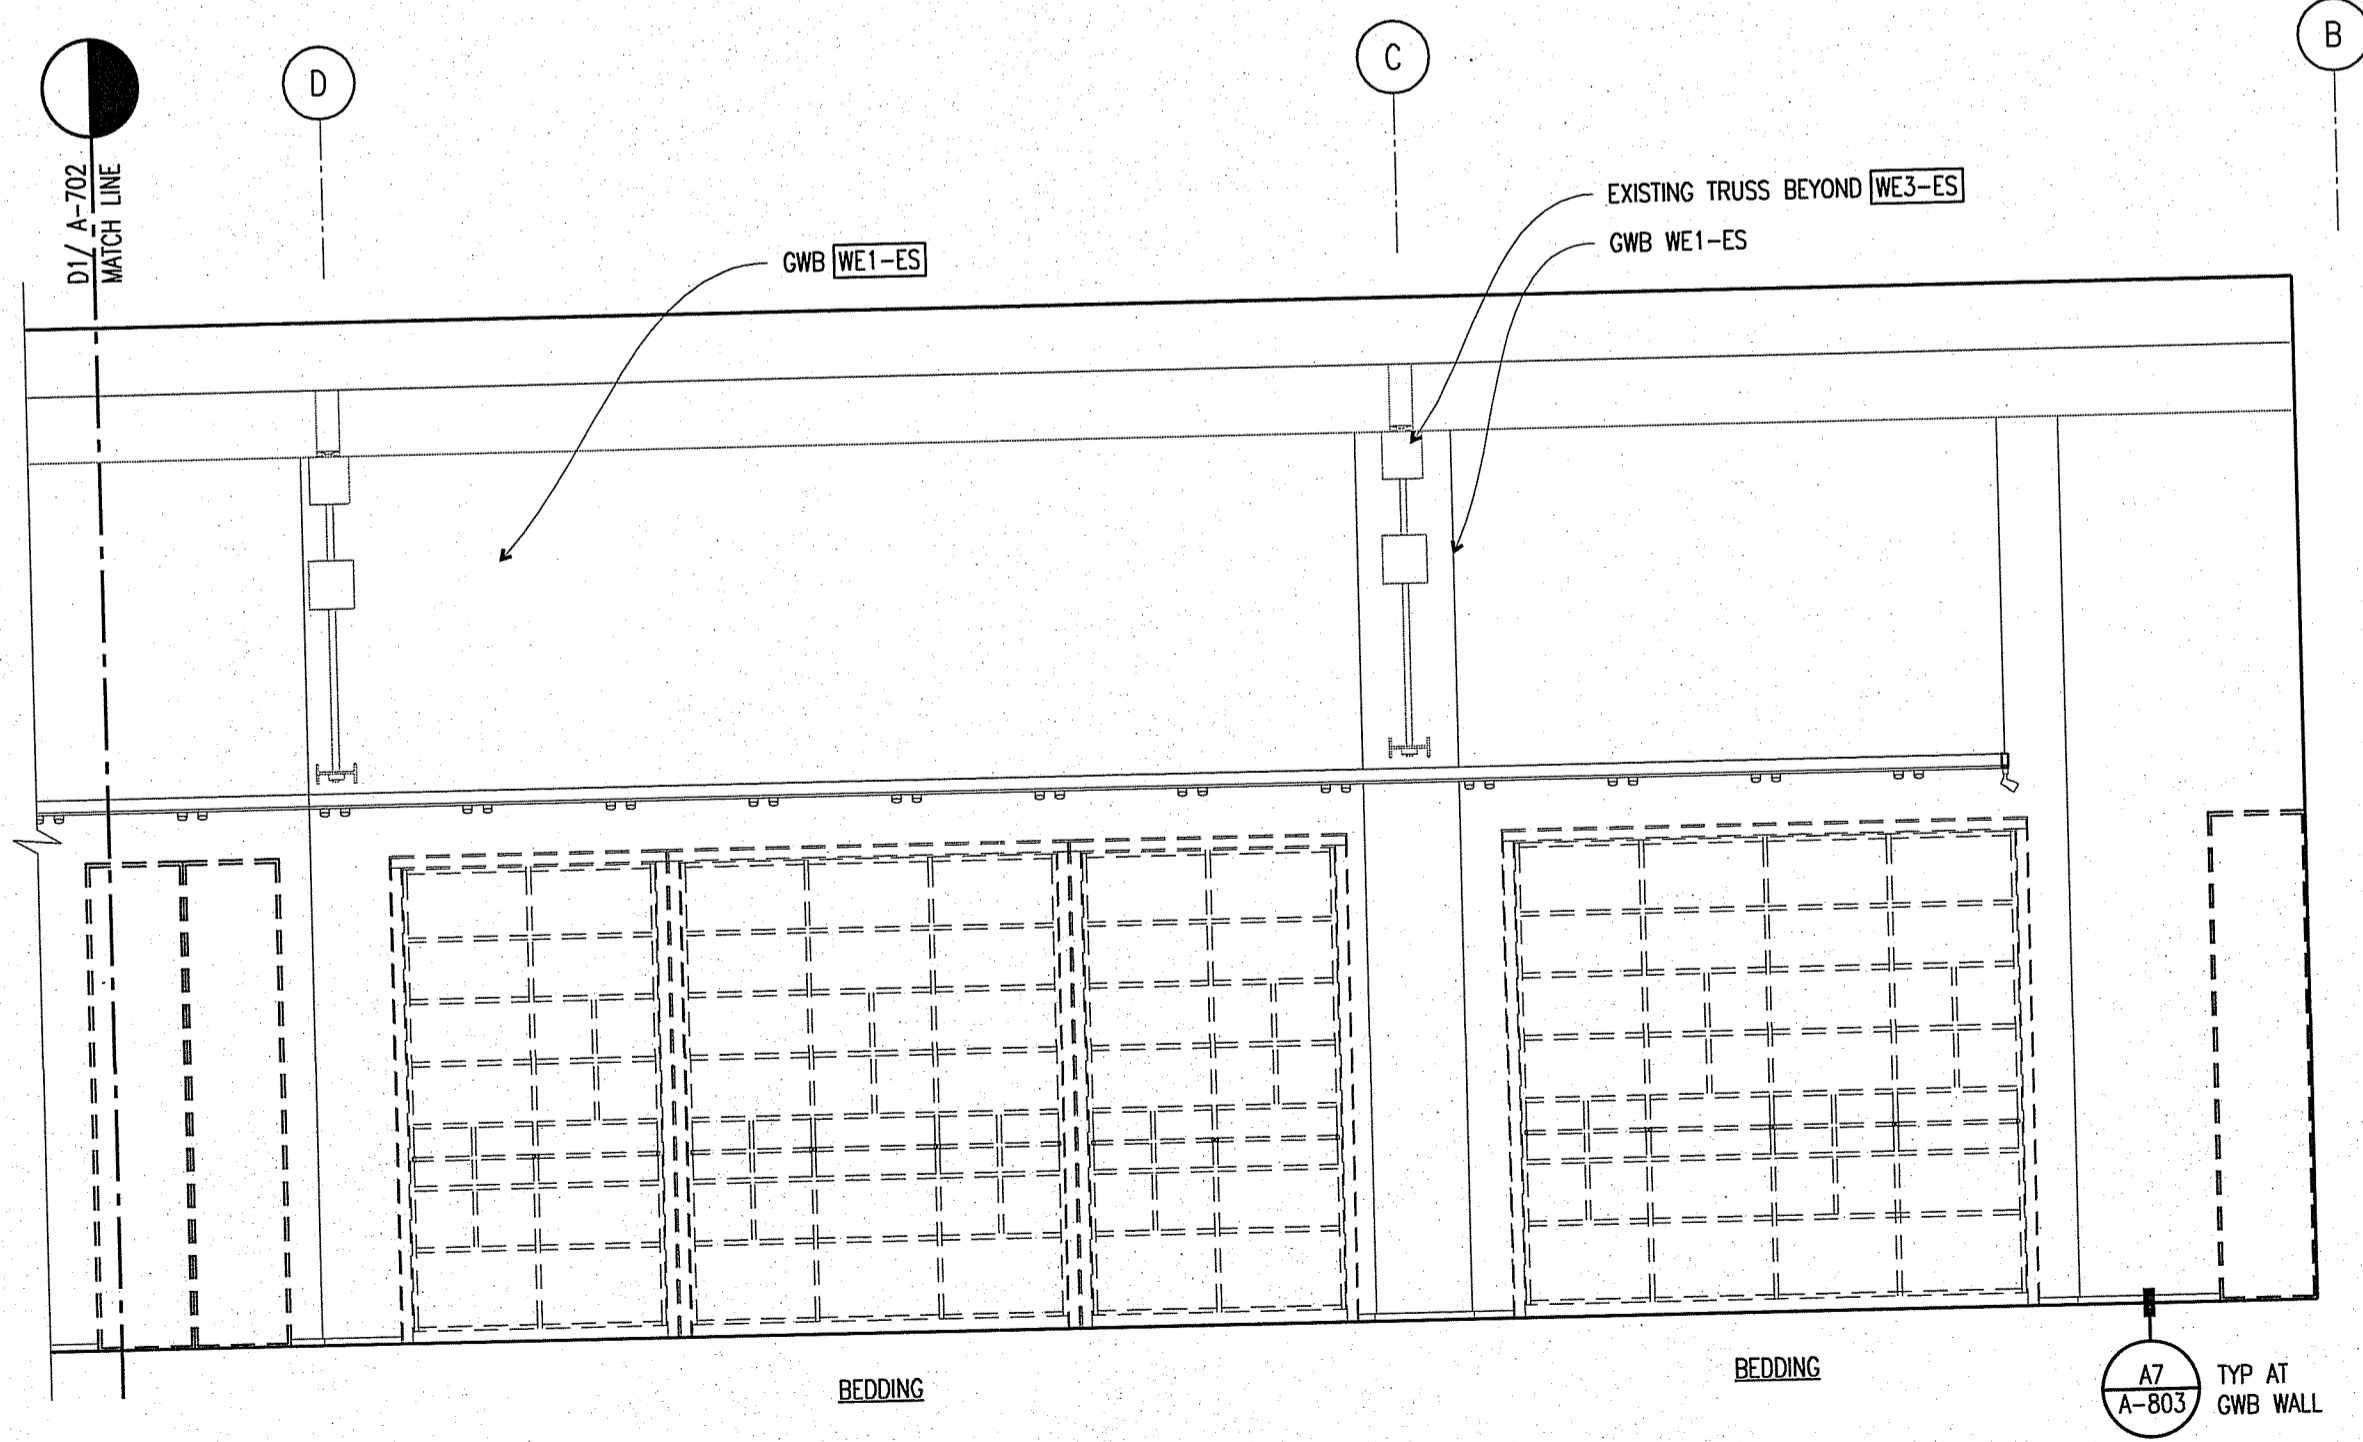

A1 SOUTH ELEVATION - CONTINUED
1/4"=1'-0"

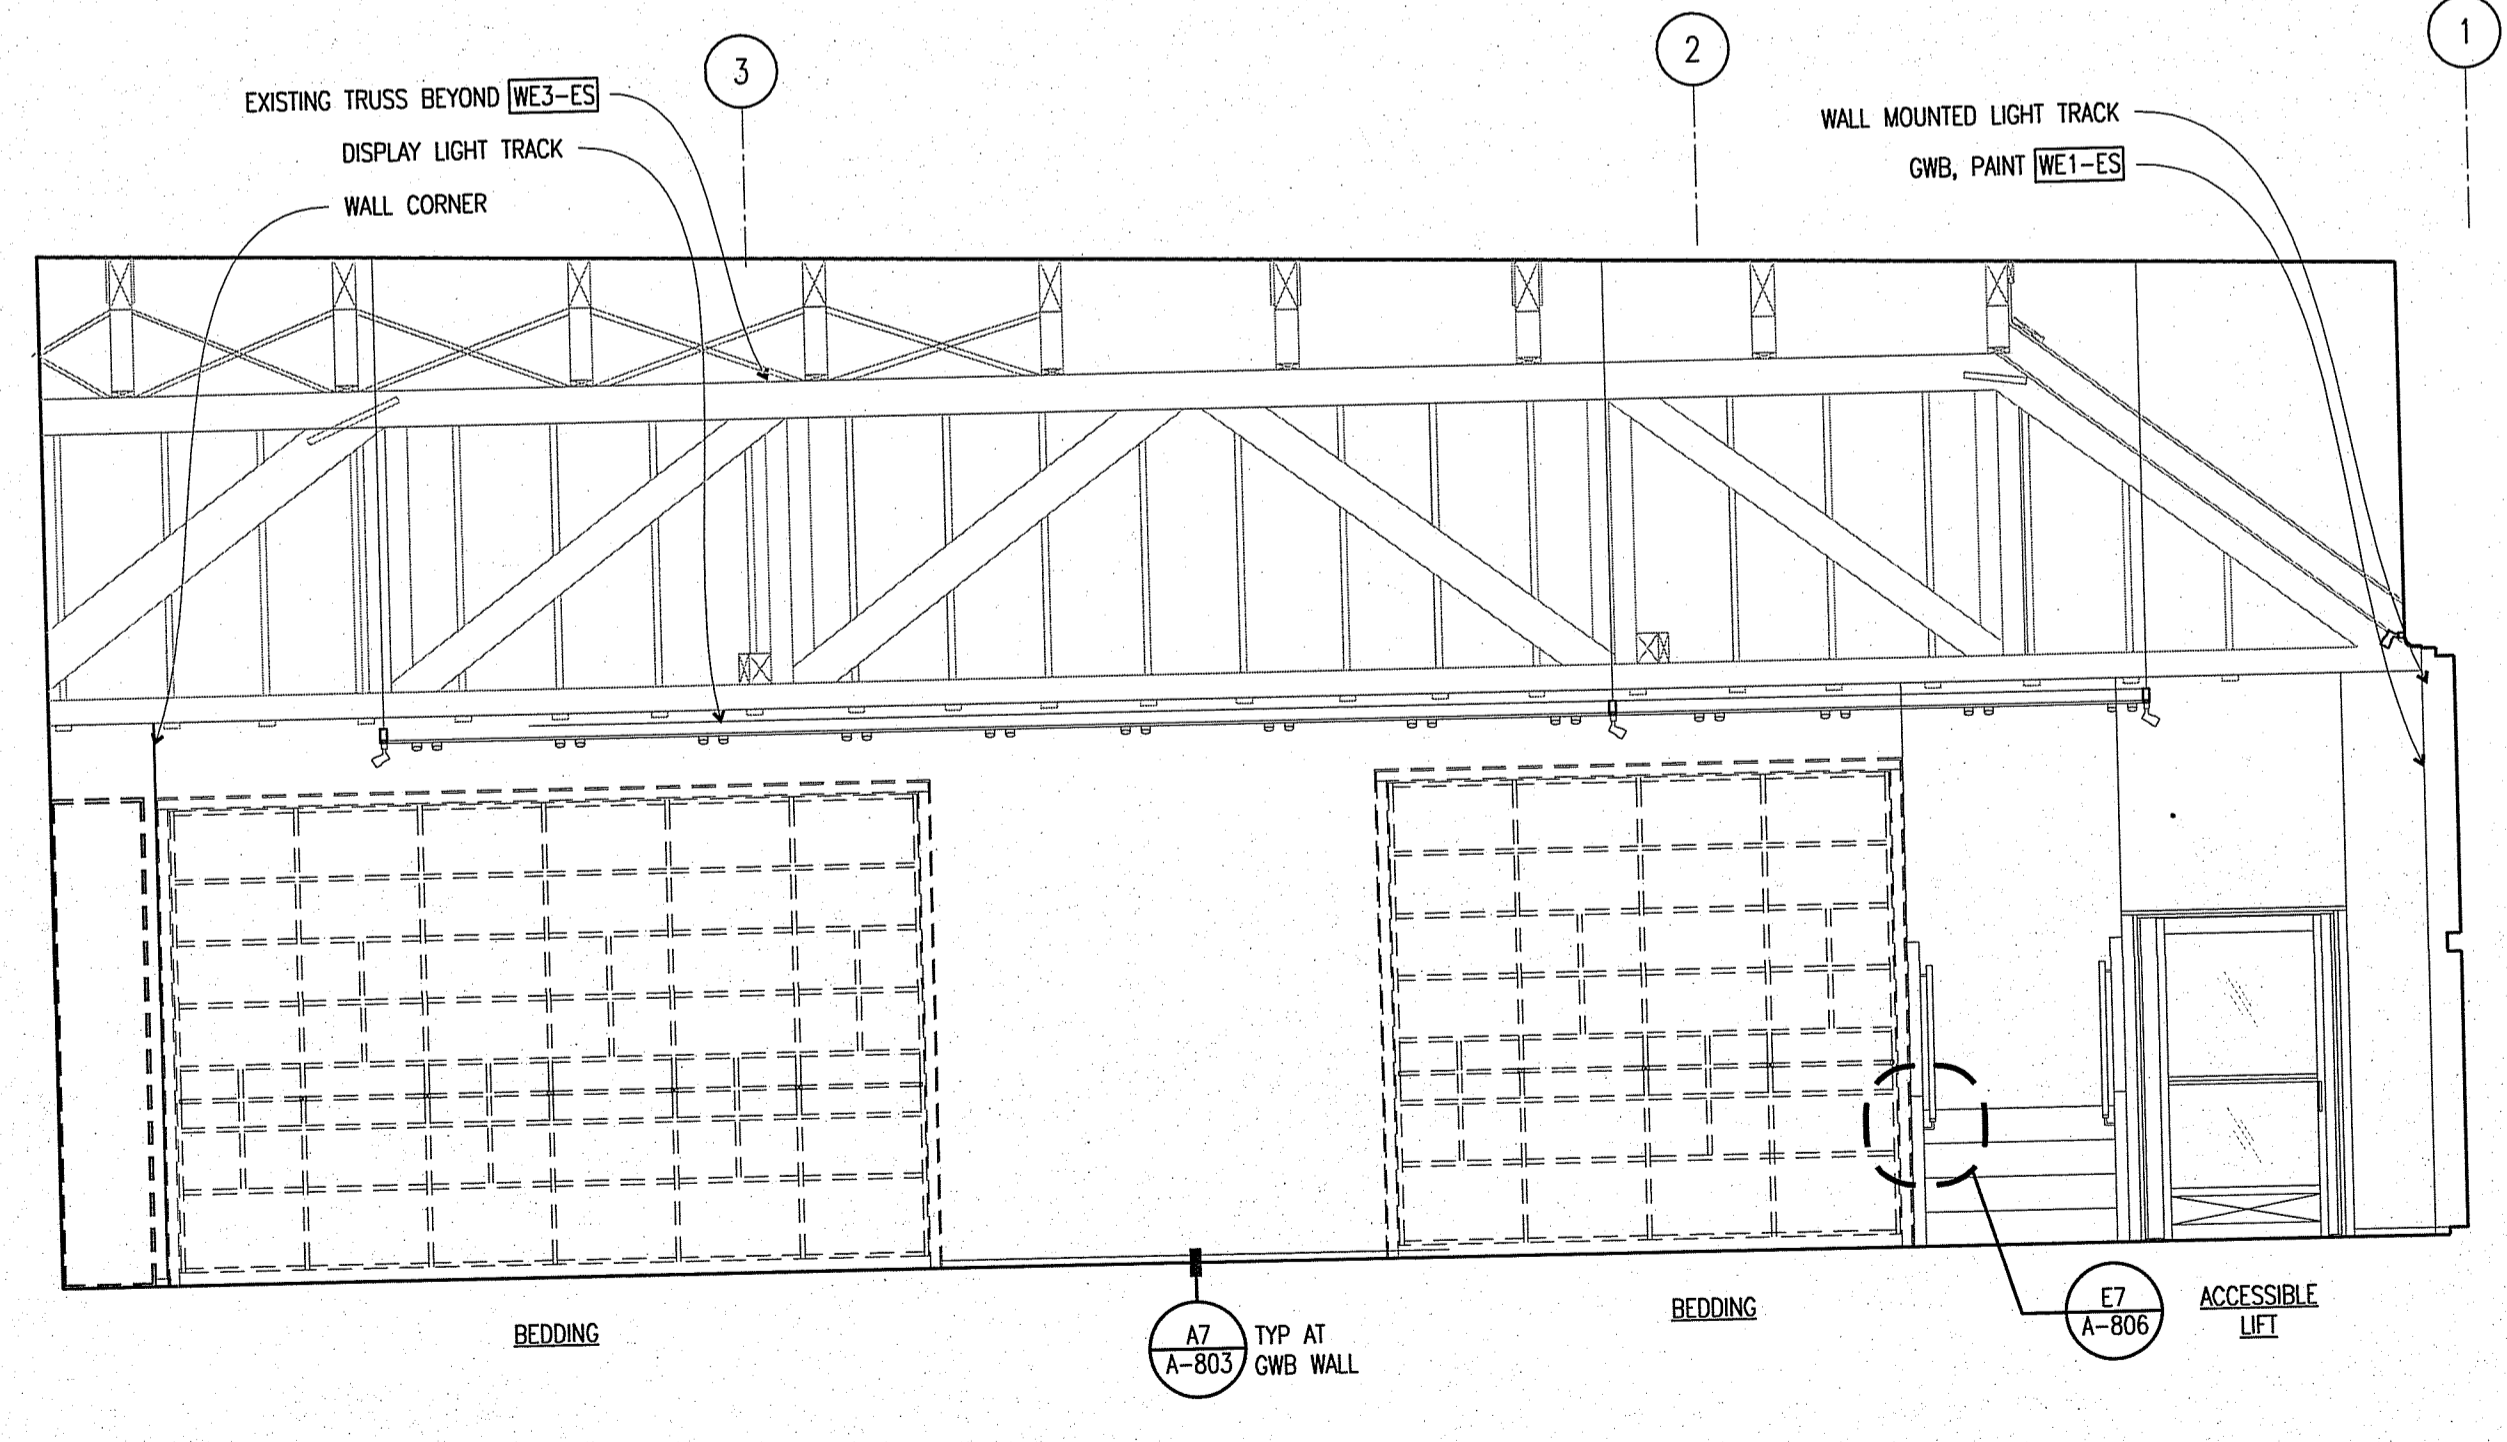

A6 WEST ELEVATION
1/4"=1'-0"



CALLISONRTKI™

west elm

ISSUED / PRELIMINARY / COORDINATED / PERMITTED

INTERIOR

A-7