

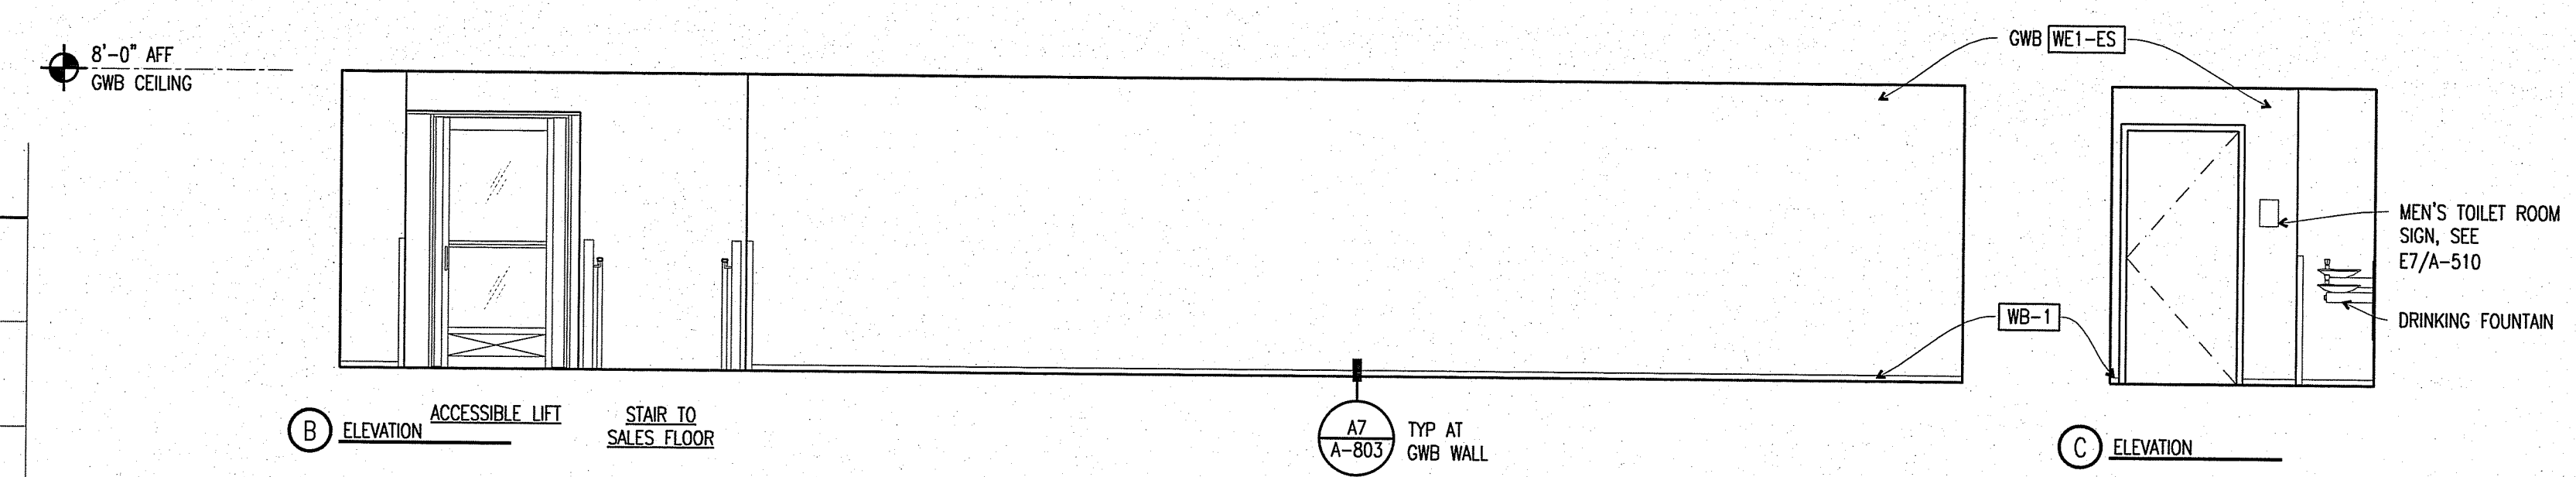


**A1** BACKWRAP ELEVATION  
1/2"=1'-0"

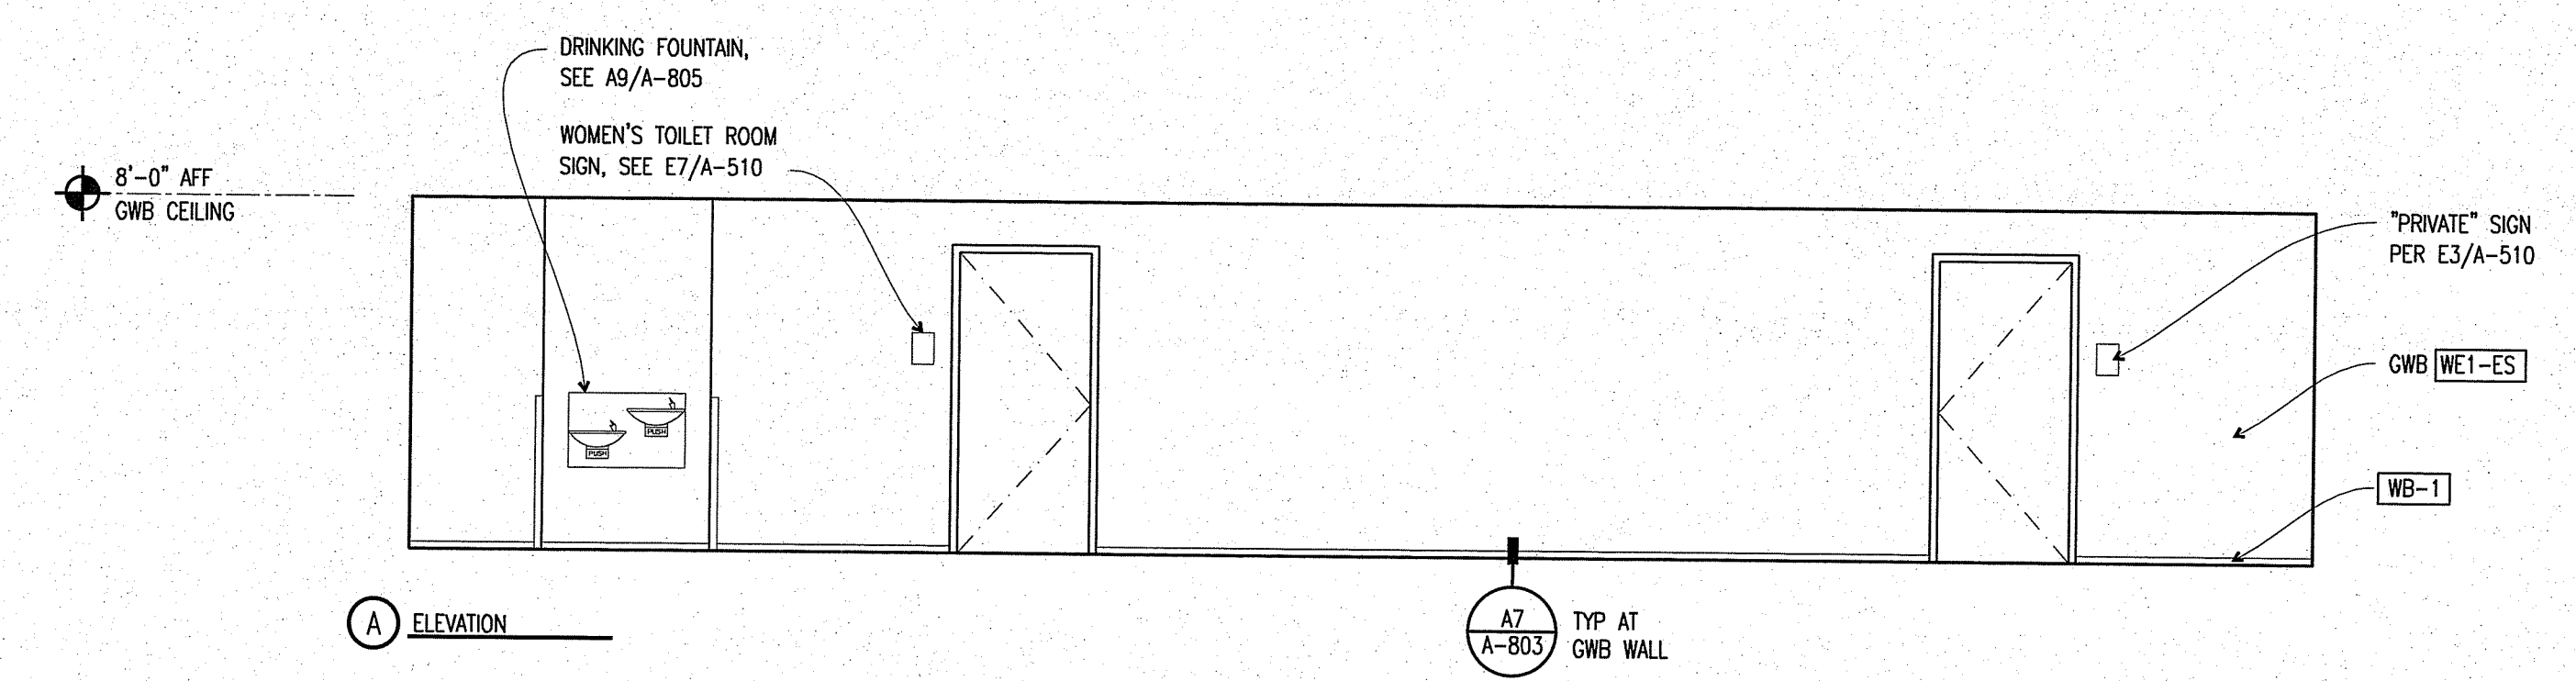

**D5** TOILET VESTIBULE ELEVATIONS  
1/4"=1'-0"

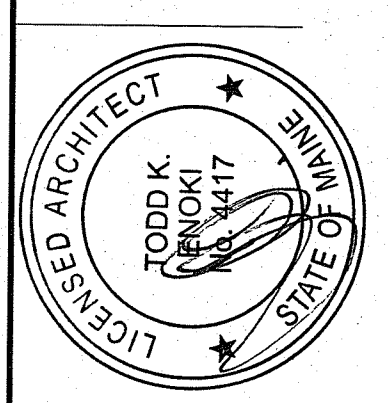

**CALLISONRTKL**<sup>TM</sup>  
A DESIGN CONSULTANCY OF ARGADIS  
CALLISONRTKL, INC.  
www.callisonrtkl.com

**west elm**  
Downtown Portland  
164 Middle Street  
Portland, ME 04101  
PROJECT #006-160335.00

ISSUED / REVISED	DATE
PRELIMINARY SET	09/08/16
LL COORDINATION SET	11/08/16
LL/PERMIT SET	11/21/16

INTERIOR ELEVATIONS

**A-704**

OWNER: **WILLIAMS-SONOMA, INC.**  
3250 Van Ness Avenue  
San Francisco, CA 94109  
T 415 616 8602  
F 415 439 8164  
www.williams-sonoma.com