




D1 WEST ELEVATION
1/4"=1'-0"

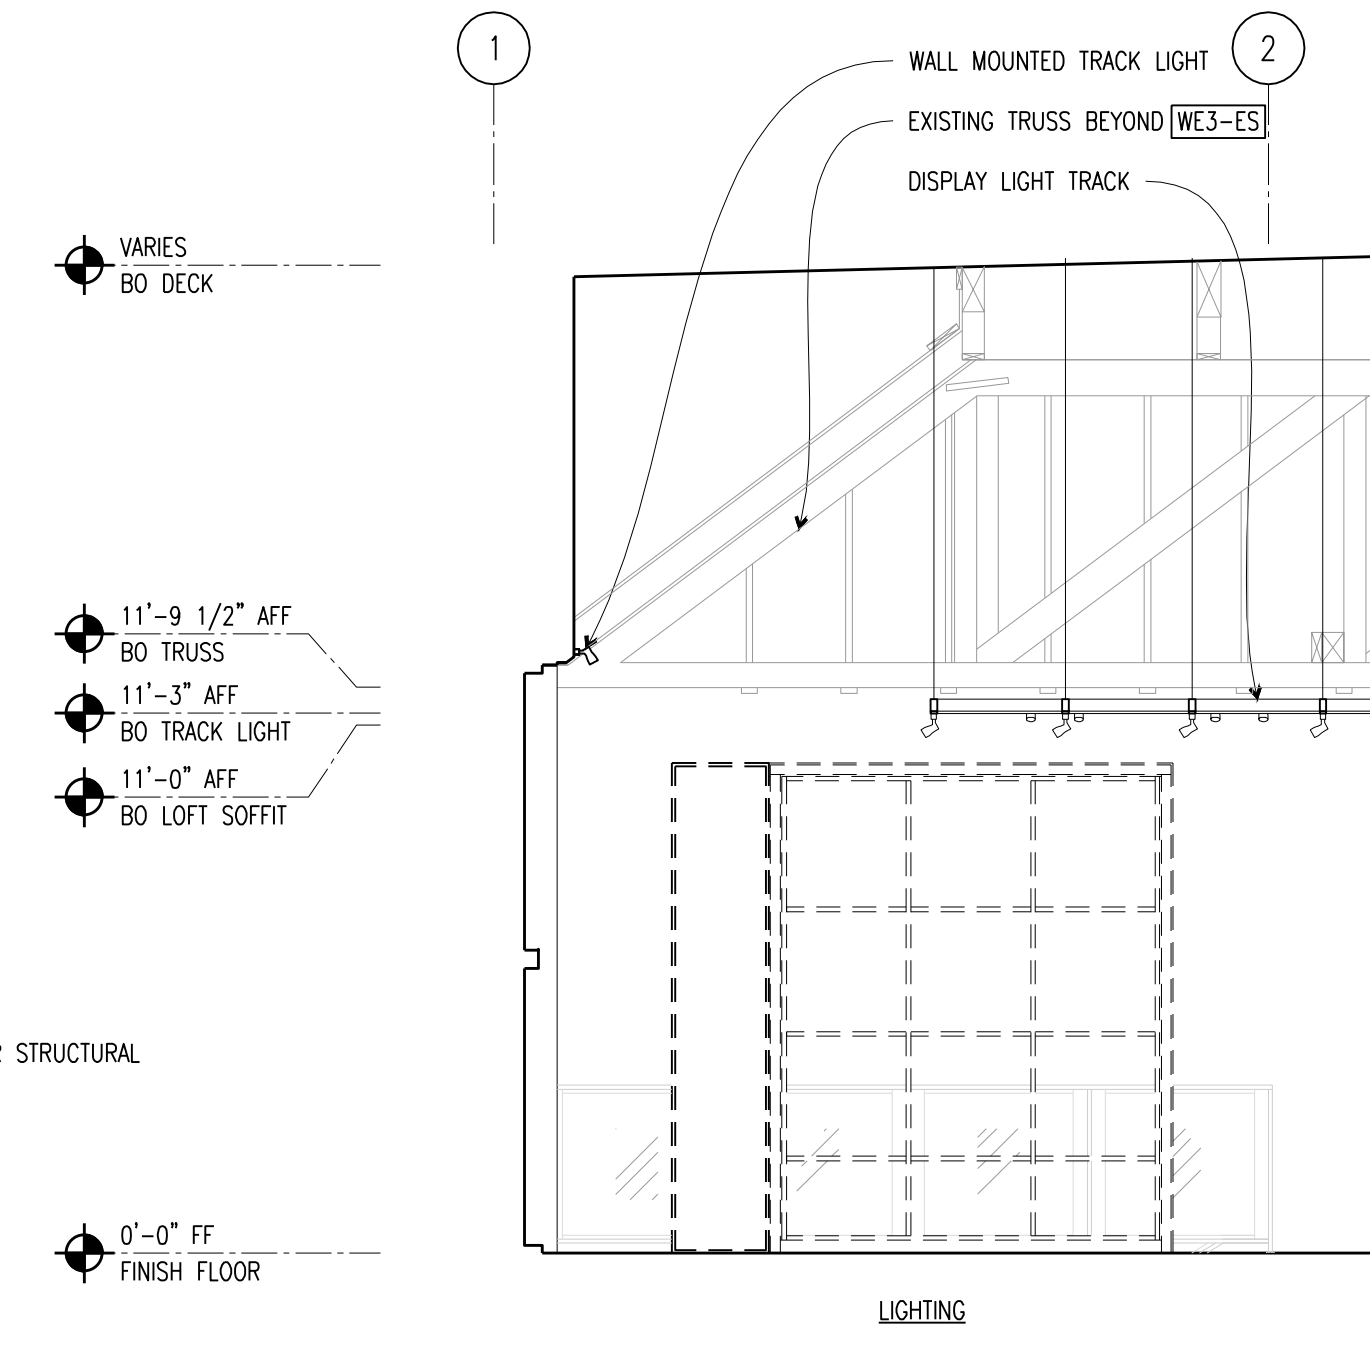


D4 EAST ELEVATION
1/4"=1'-0"

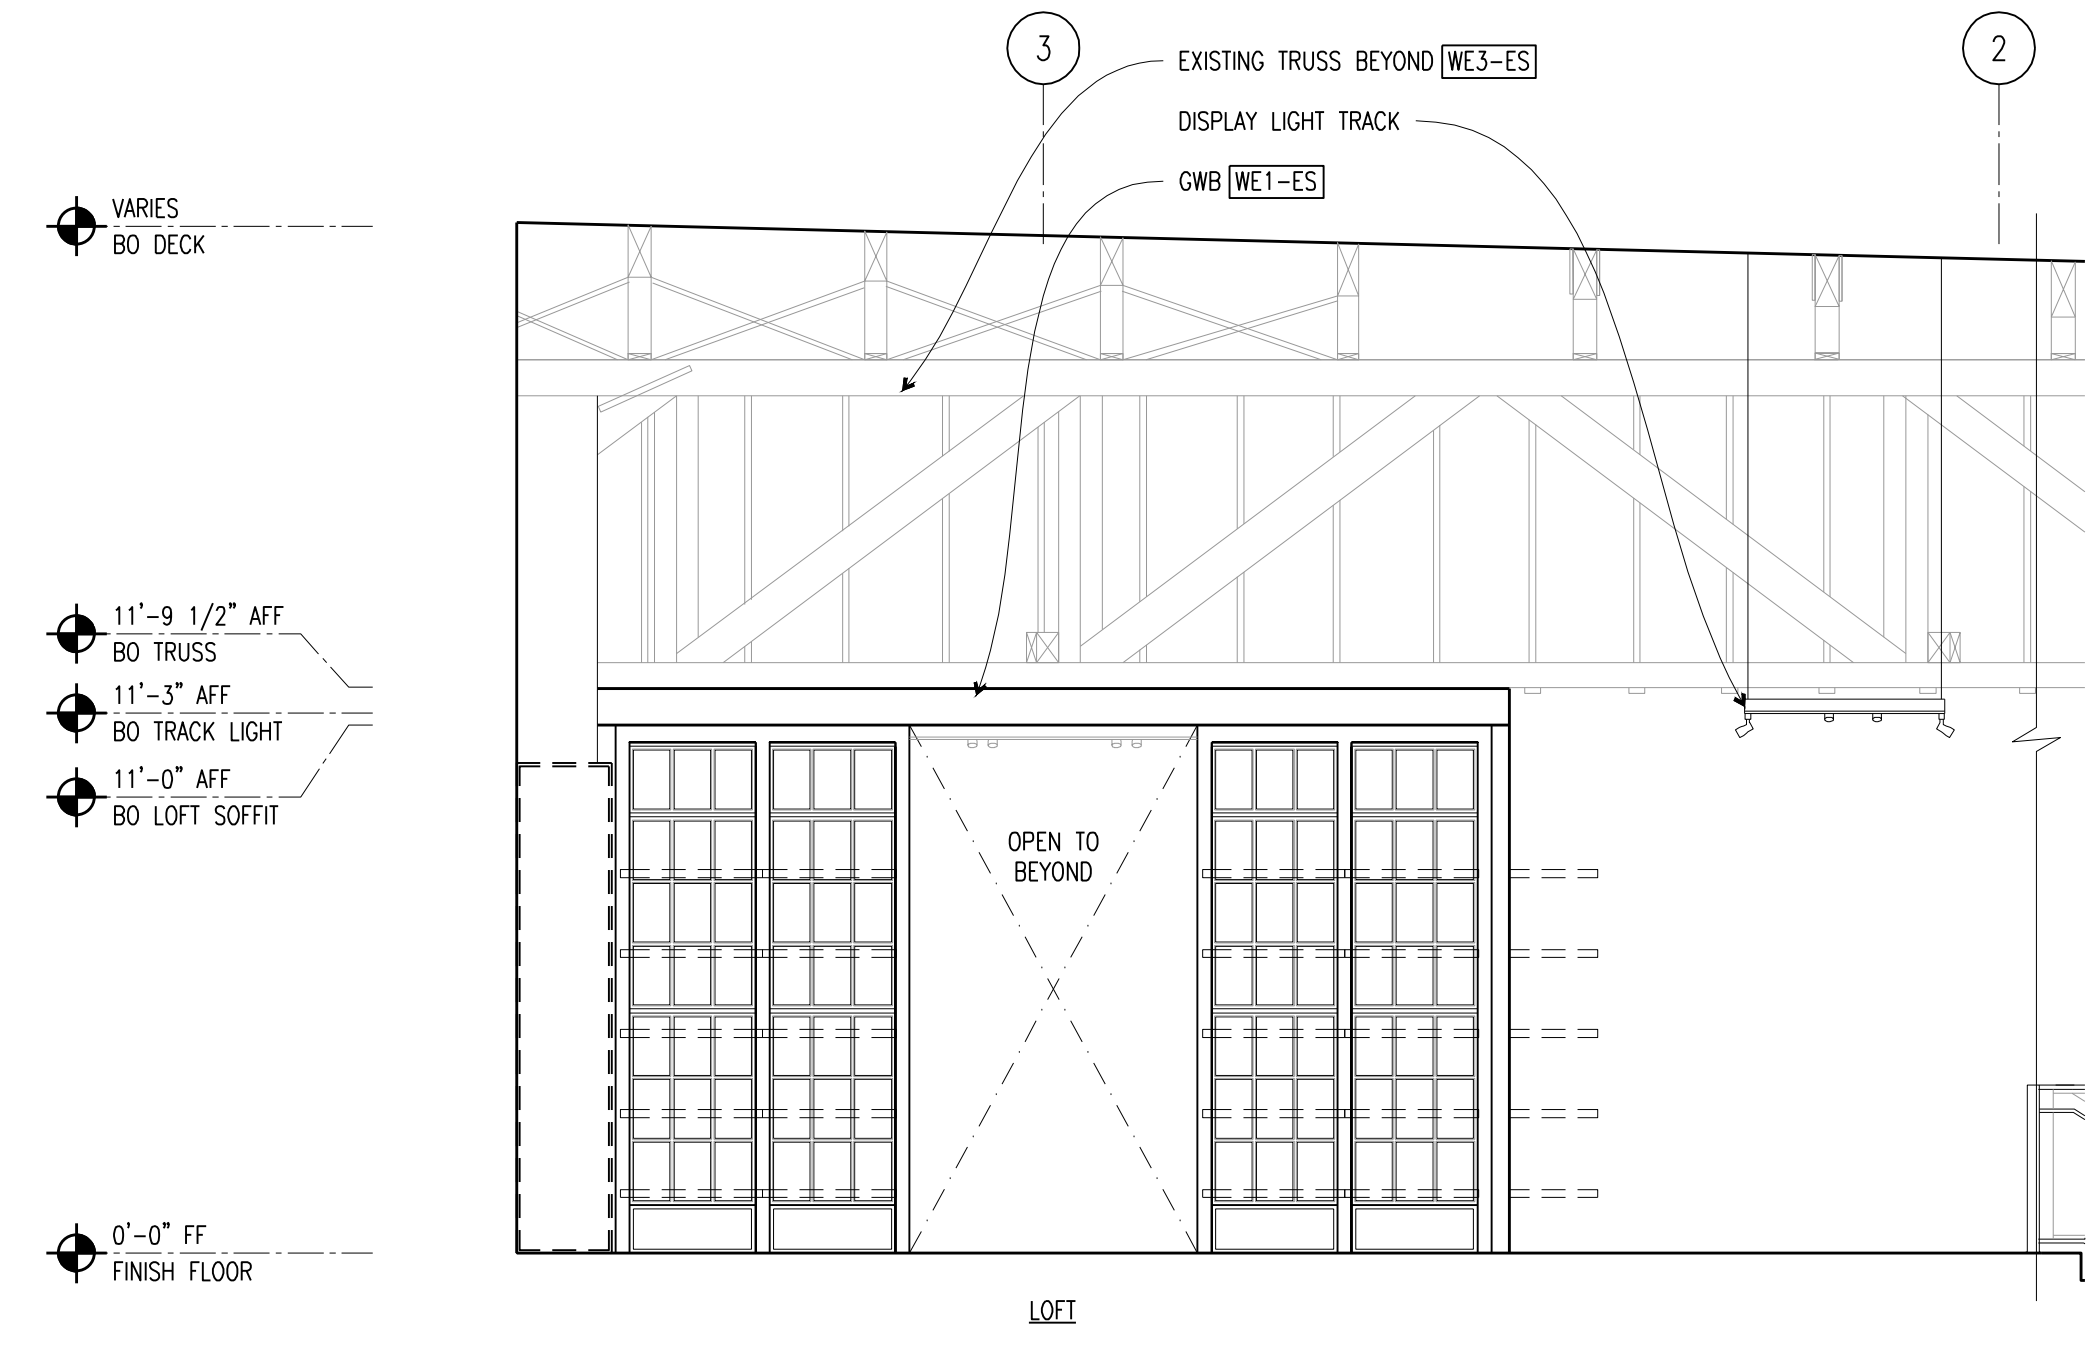


D7 WEST ELEVATION
1/4"=1'-0"

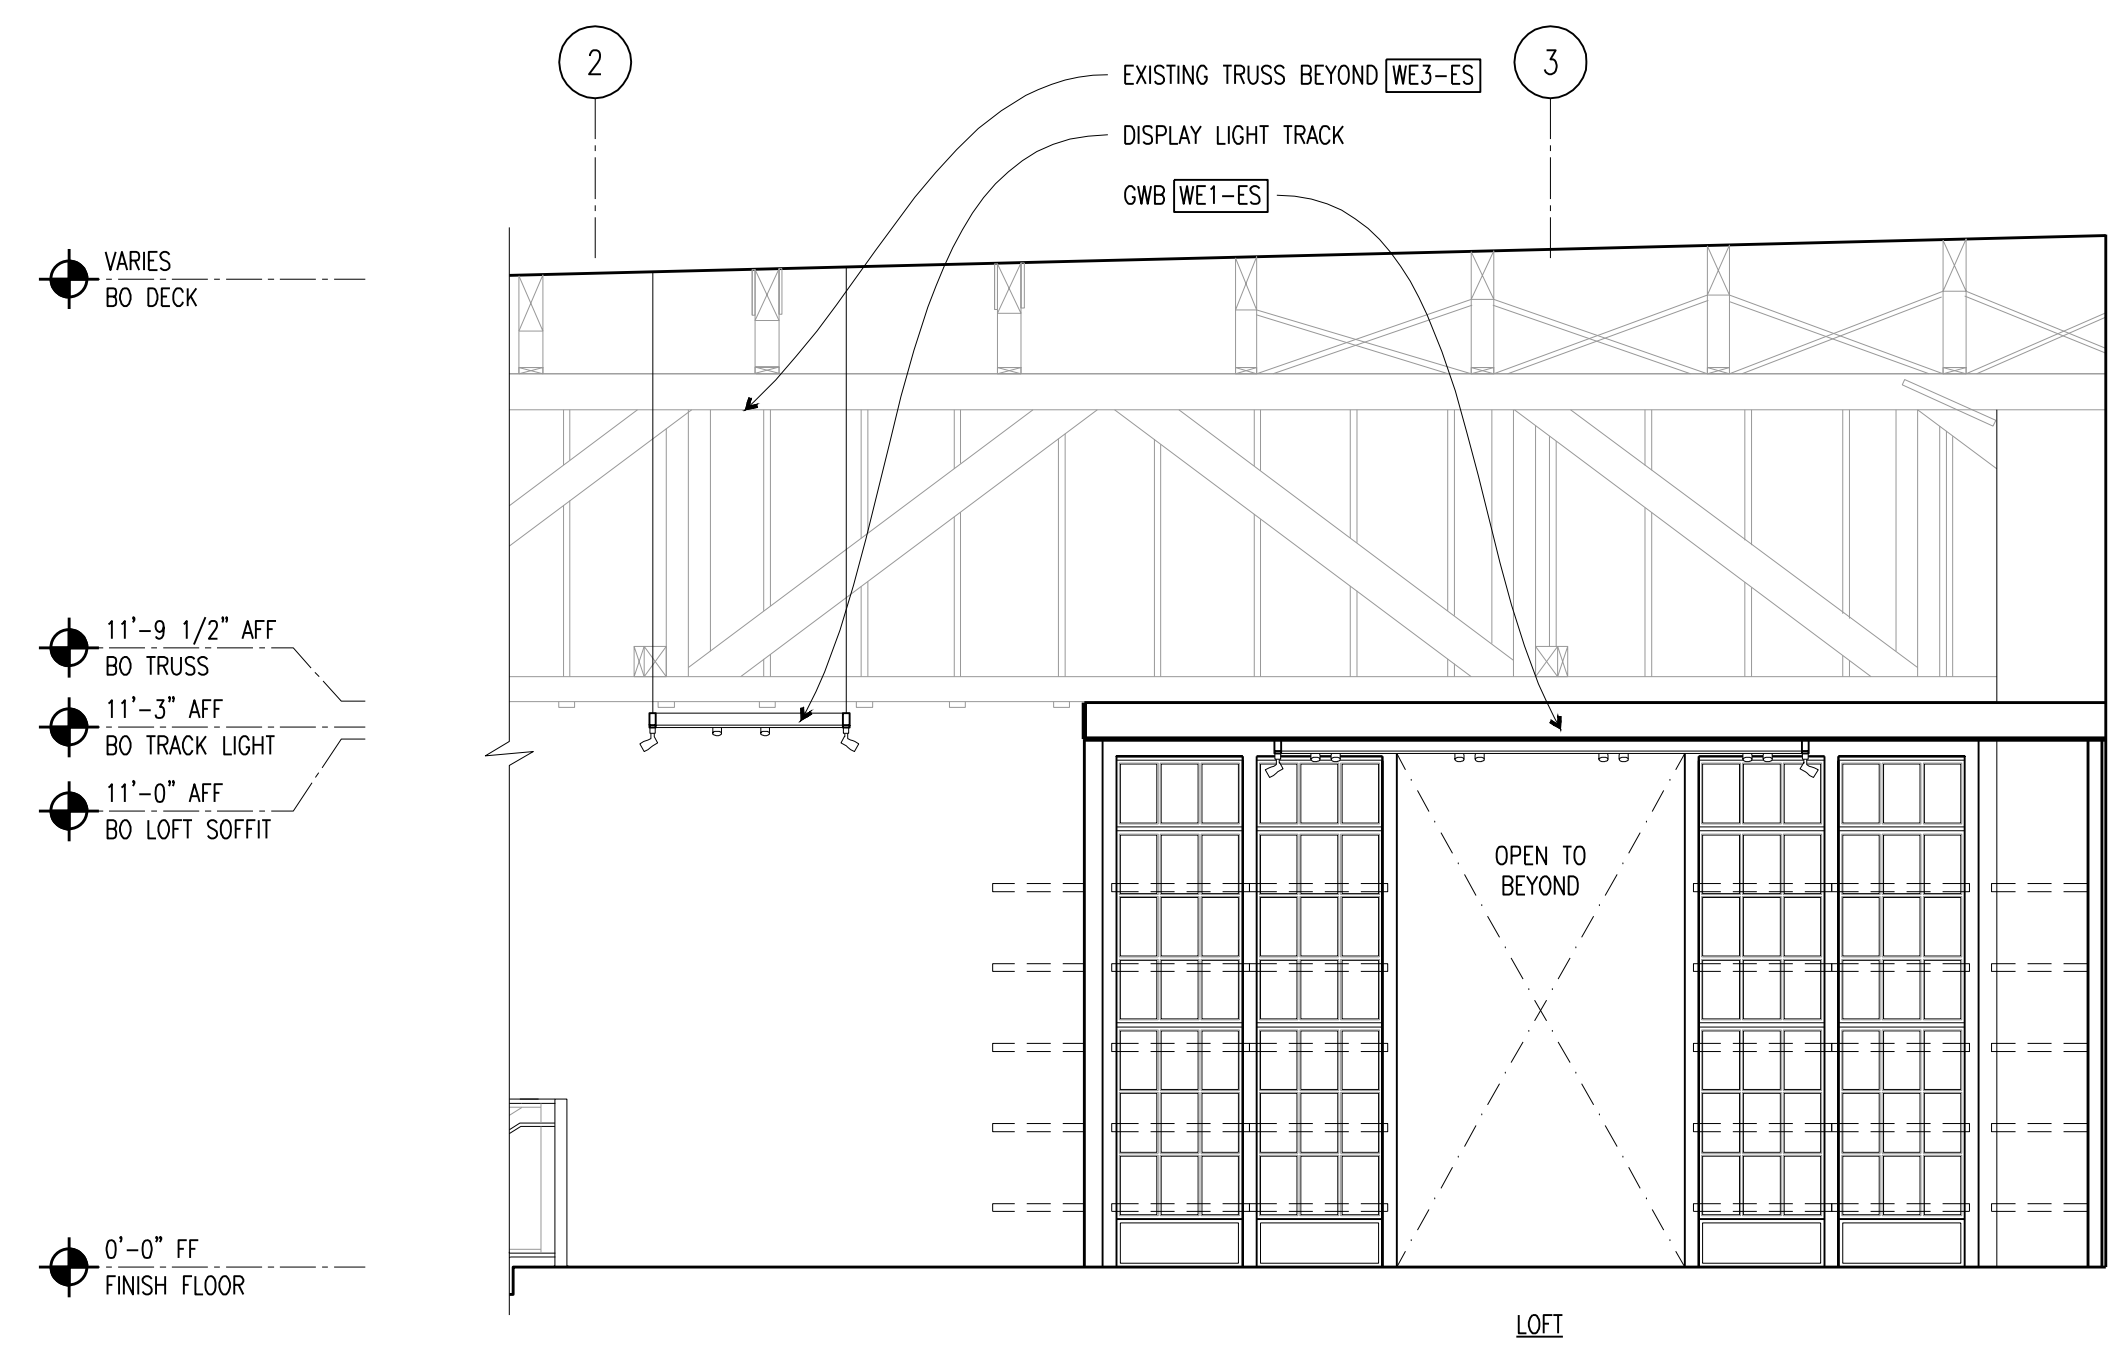

A1 EAST ELEVATION - LOFT SECTION
1/4"=1'-0"

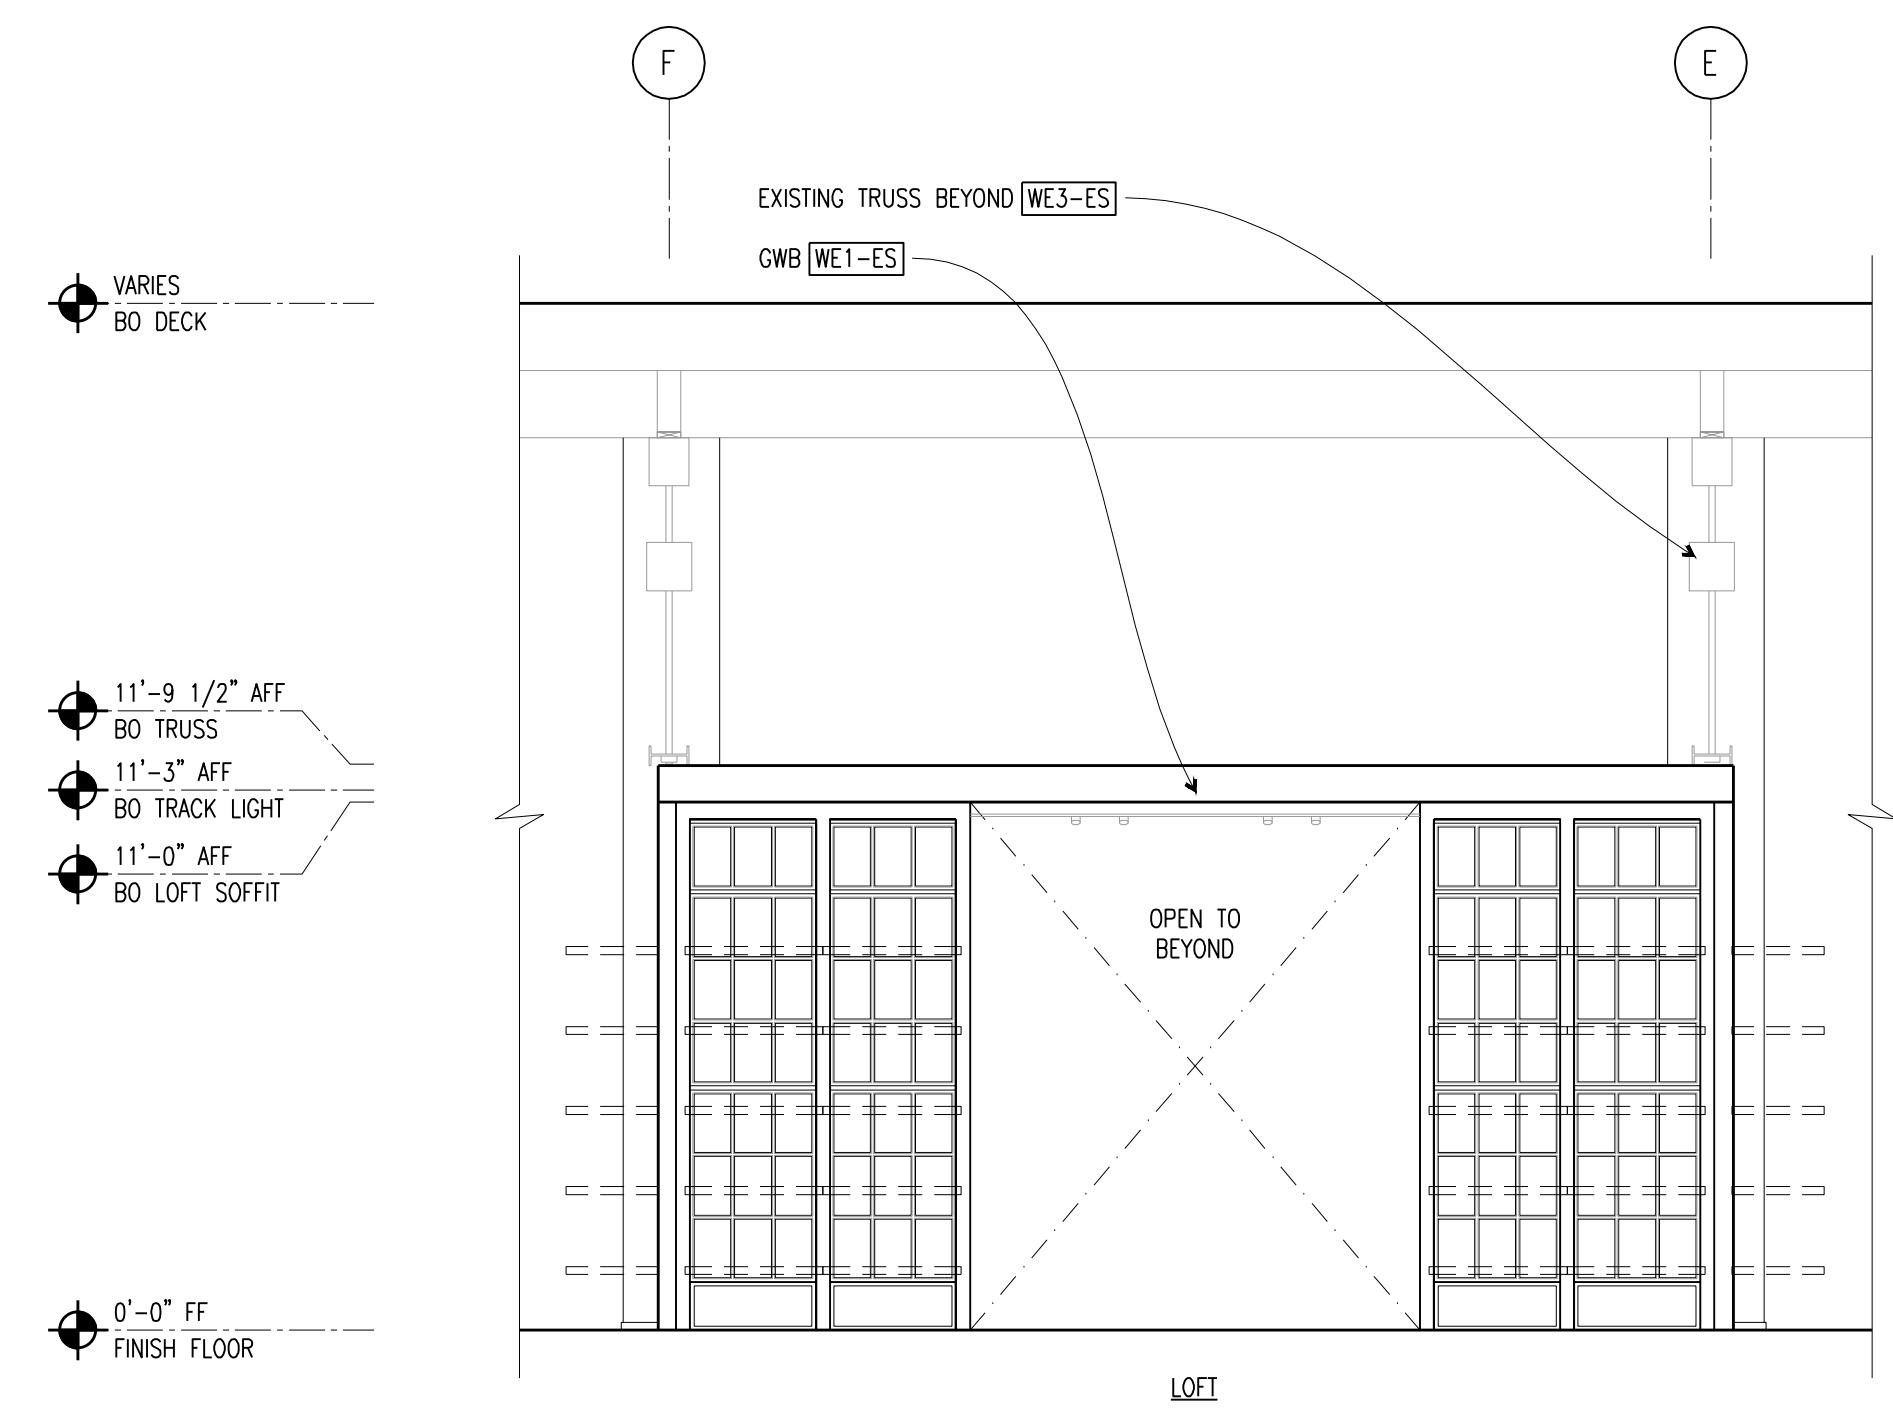

A7 SOUTH ELEVATION
1/4"=1'-0"

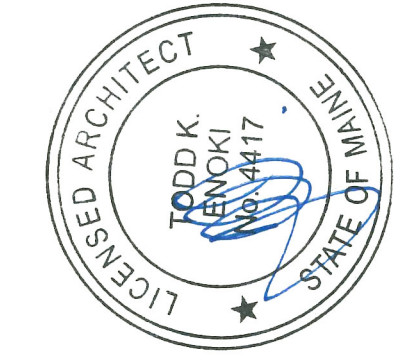

CALLISONRTKL™
A DESIGN CONSULTANCY OF ARCADIS
CALLISONRTKL, INC.
www.callisonrtkl.com

west elm
Downtown Portland
164 Middle Street
Portland, ME 04101
PROJECT #006-160335.00

ISSUED / REVISED	DATE
PRELIMINARY SET	09/08/16
LL COORDINATION SET	11/08/16
LL/PERMIT SET	11/21/16

INTERIOR ELEVATIONS

A-703

OWNER:
WILLIAMS-SONOMA, INC.
3250 Van Ness Avenue
San Francisco, CA 94109
T 415 616 8602
F 415 439 8164
www.williams-sonomainc.com