


PRE - 1985

EXIST. LOW POINT  
ROOF DRAIN

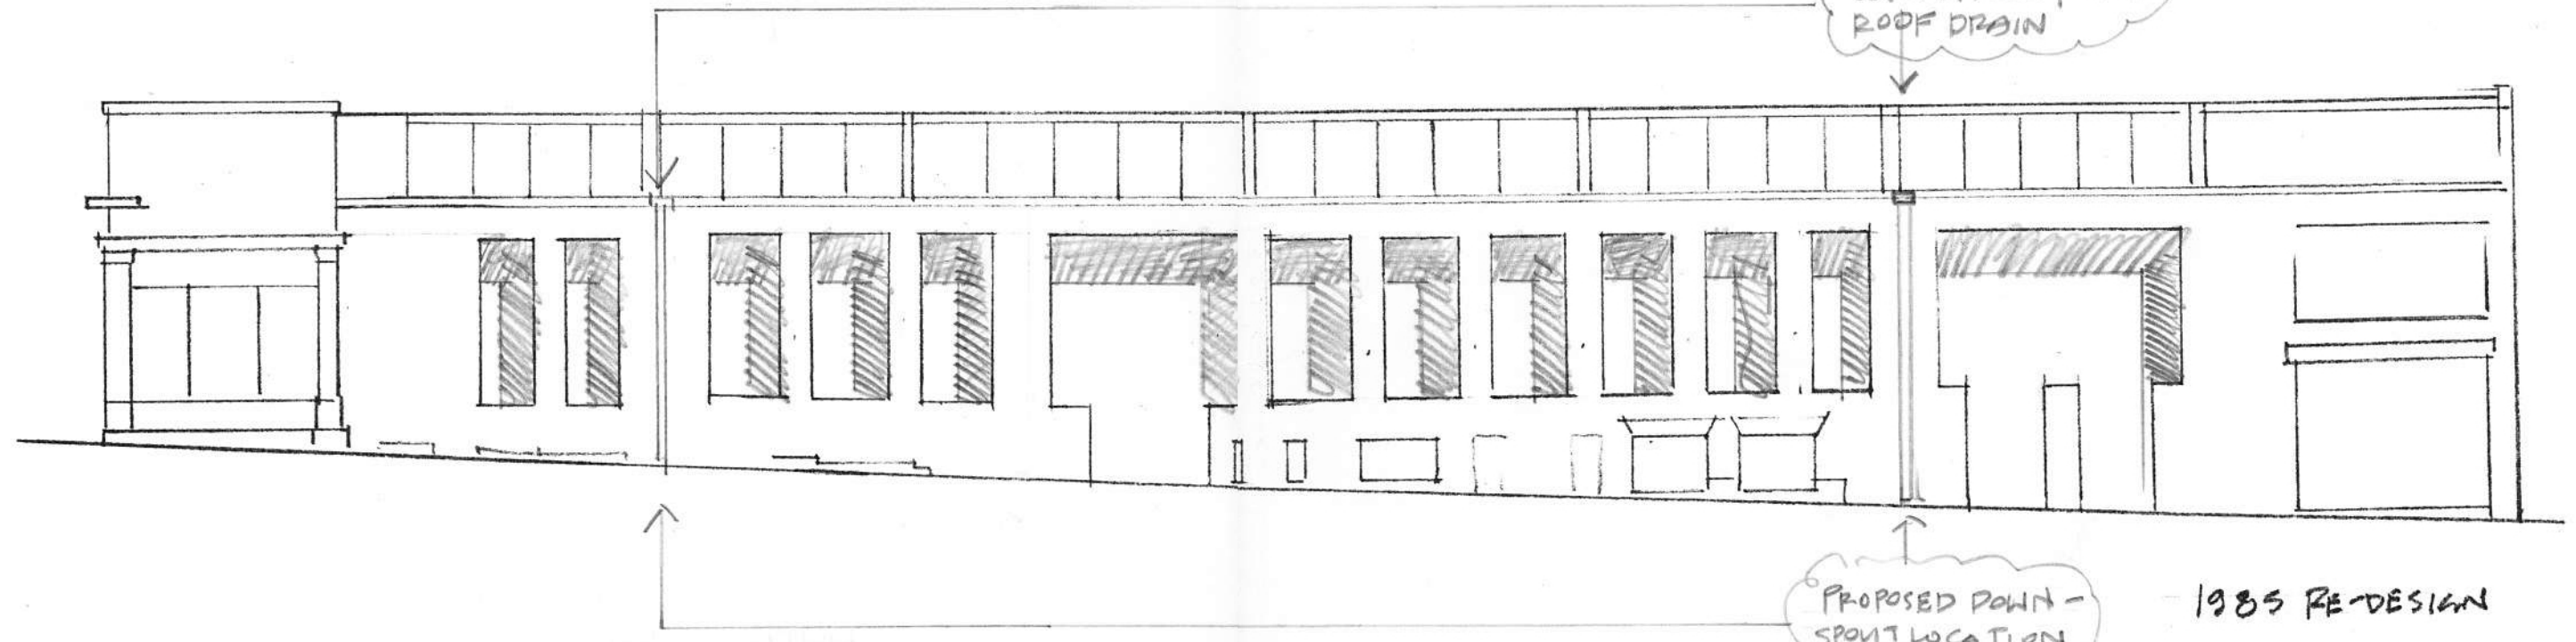

PROPOSED DOWNSPOUT  
LOCATION

1985 RE-DESIGN

164 MIDDLE STREET  
DOWNSPOUT LAYOUT  
FOR 164 LLC  
6/4/14

1