





1 PARTIAL MARKET STREET ELEVATION
SCALE: 3/32" = 1'-0"

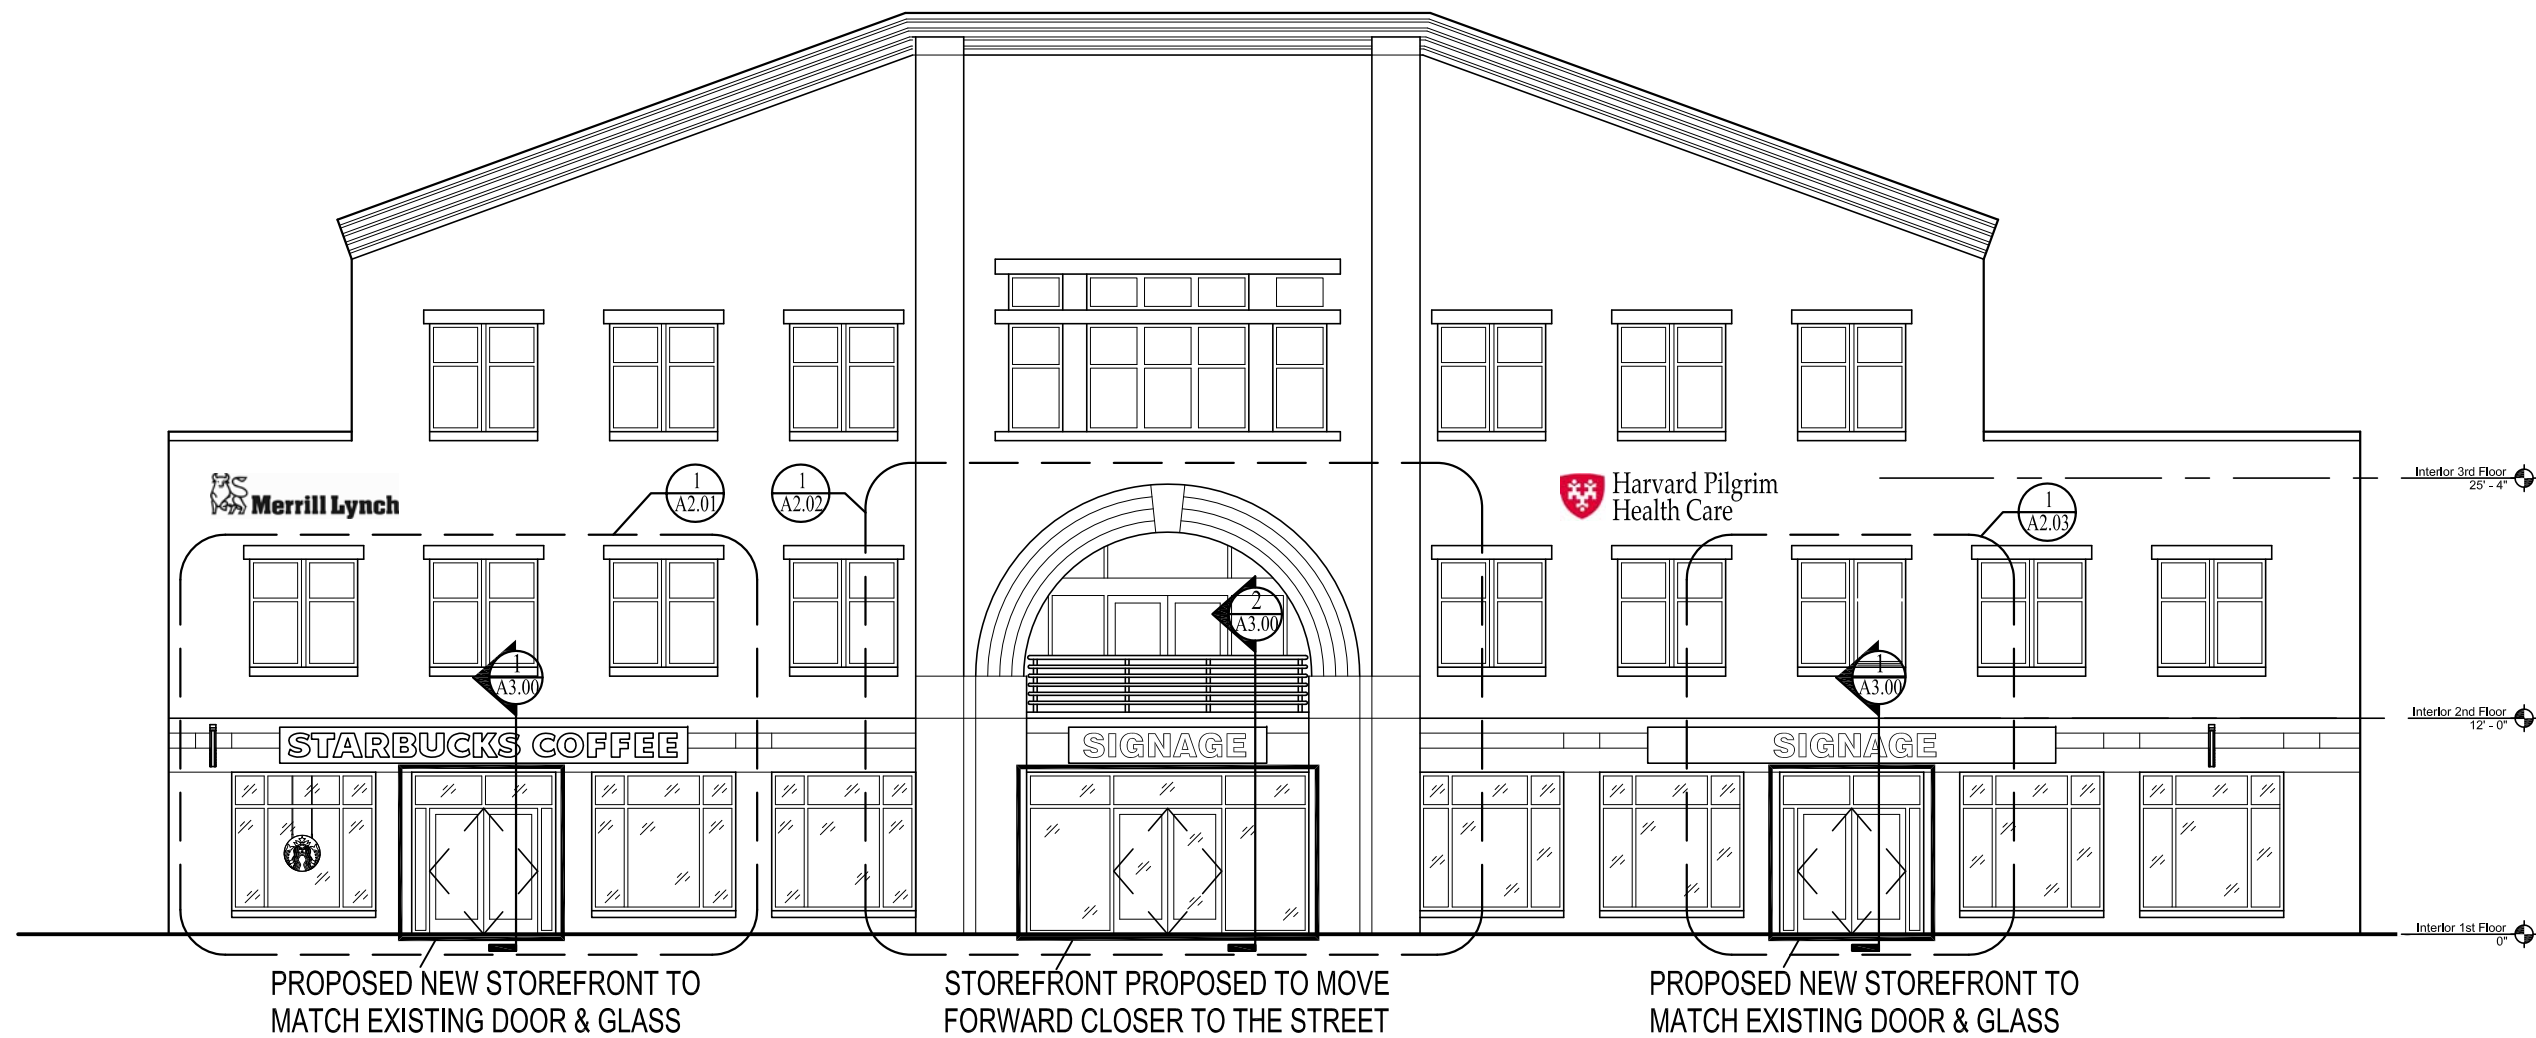

2 COMMERCIAL STREET ELEVATION
SCALE: 3/32" = 1'-0"

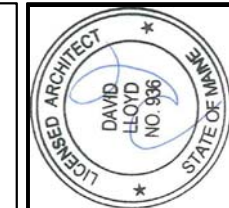

ARCHETYPE architects
48 Union Wharf Portland, Maine 04101
(207) 772-6022 Fax (207) 772-4056

Date: 11 December 2012
Scale: 3/32"=1'-0"
ELEVATIONS

Project: 145 COMMERCIAL STREET
COMMERCIAL STREET
PORTLAND, ME

A2.00