



1 | STOREFRONT PLAN
SCALE: 1/2" = 1'-0"

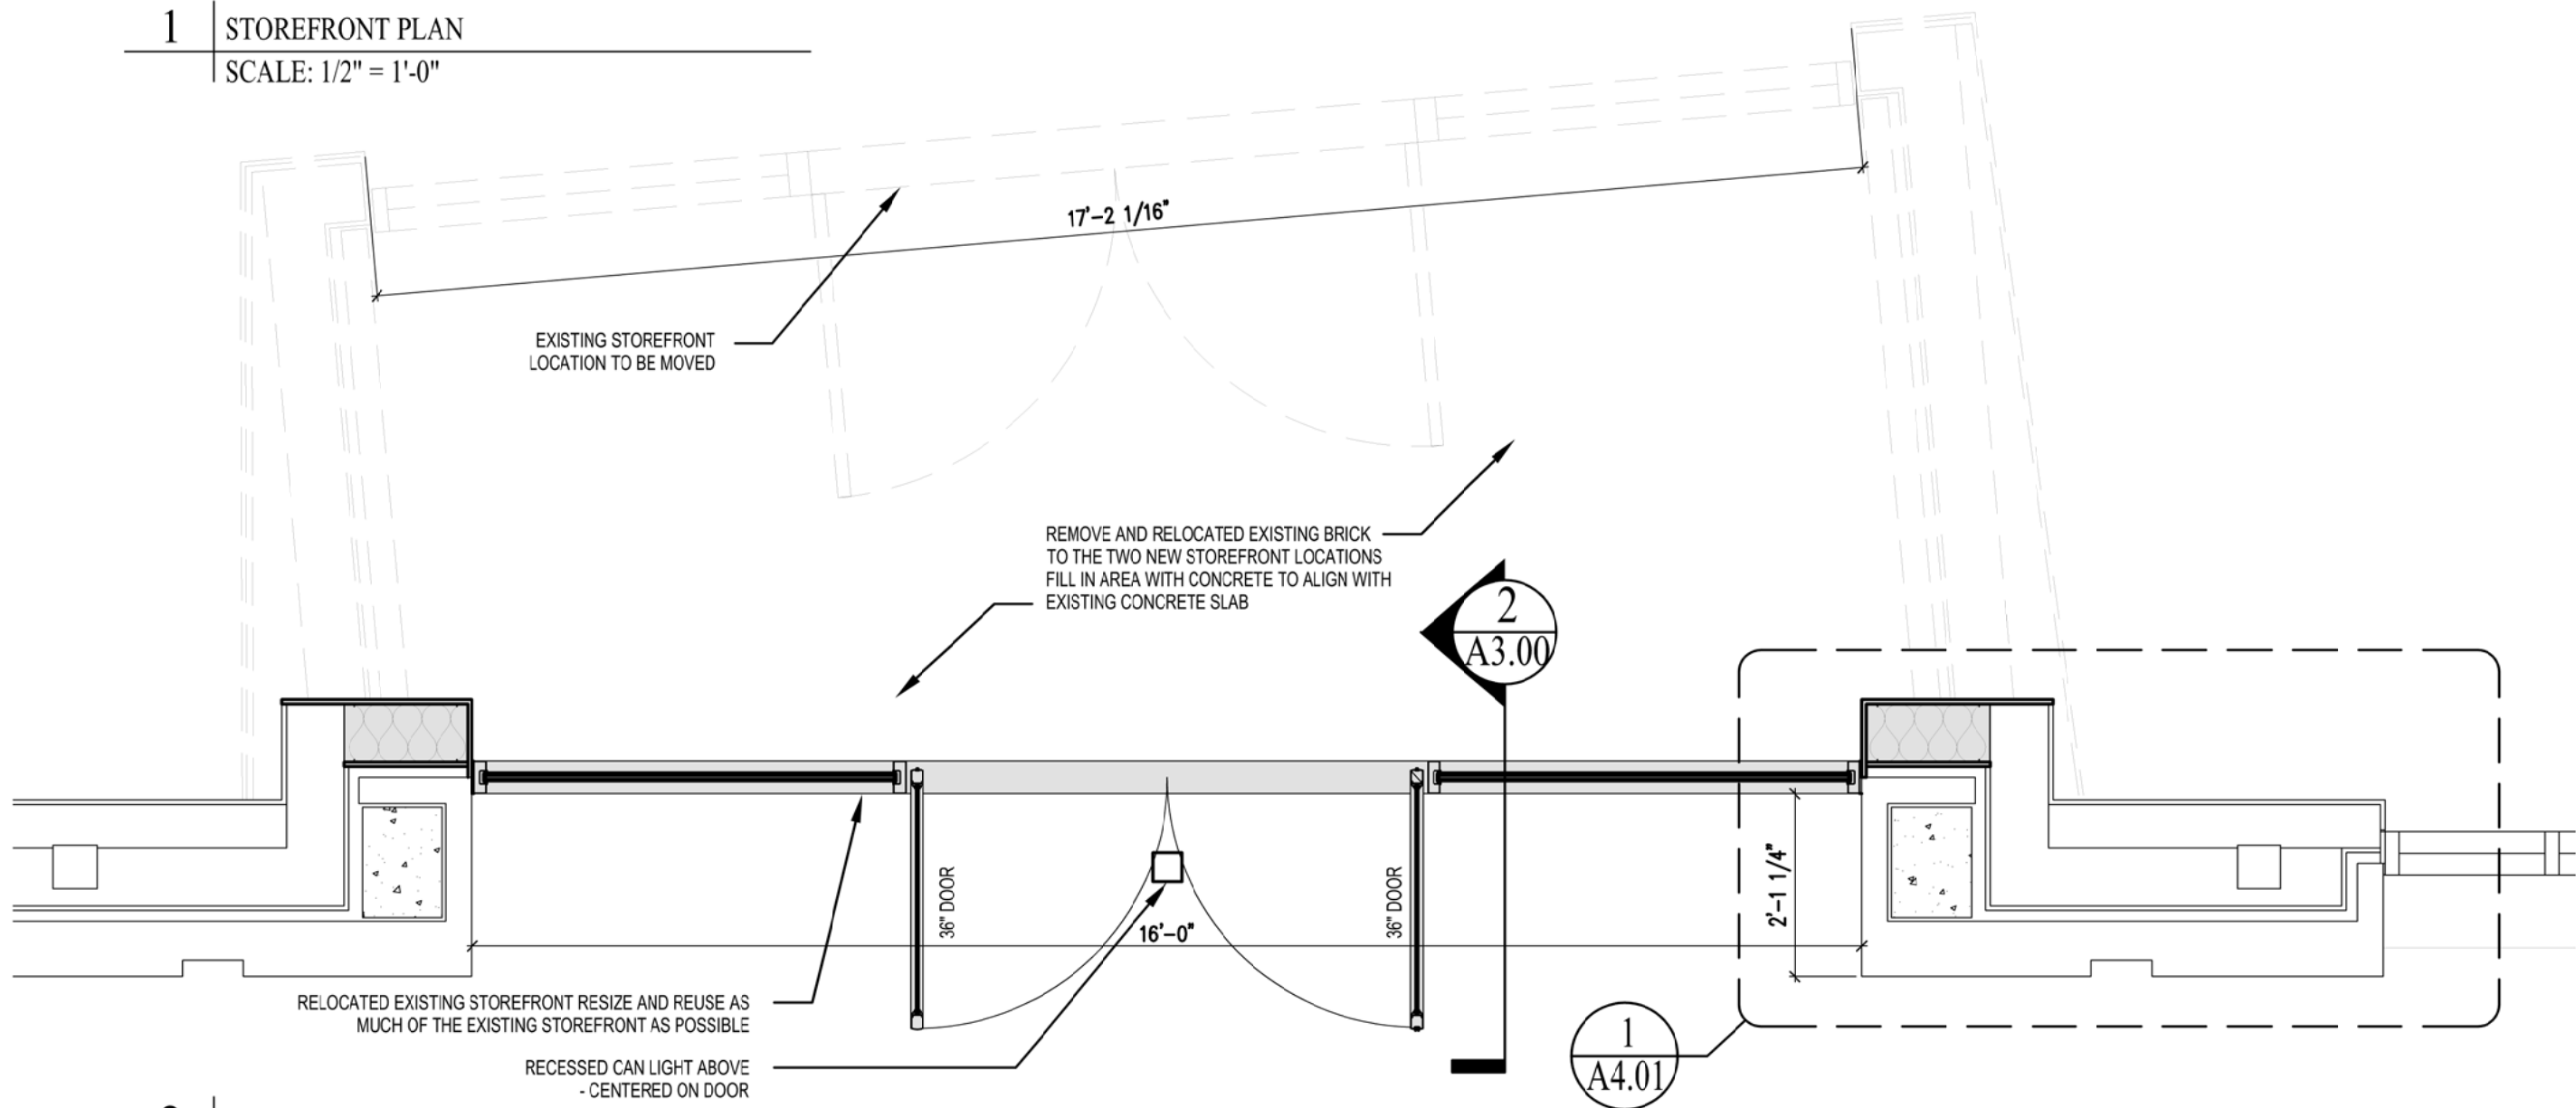

2 | CENTRAL STOREFRONT PLAN
SCALE: 1/2" = 1'-0"

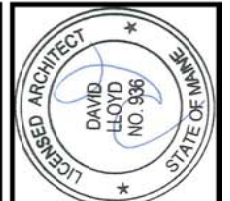

ARCHETYPE
architects
48 Union Wharf Portland, Maine 04101
(207) 772-6022 Fax (207) 772-4056

Date: 11 December 2012
Scale: 1/4" = 1'-0"
ENLARGED STOREFRONT PLANS

Project: 145 COMMERCIAL STREET
COMMERCIAL STREET
PORTLAND, ME

A4.00