


**ARCHETYPE**  
architects  
48 Union Wharf Portland, Maine 04101  
(207) 772-6022 Fax (207) 772-4056

Date: 11 December 2012  
Scale: 1/4" = 1'-0"


**PLAN DETAILS**

Project: 145 COMMERCIAL STREET  
COMMERCIAL STREET  
PORTLAND, ME.

**A4.01**

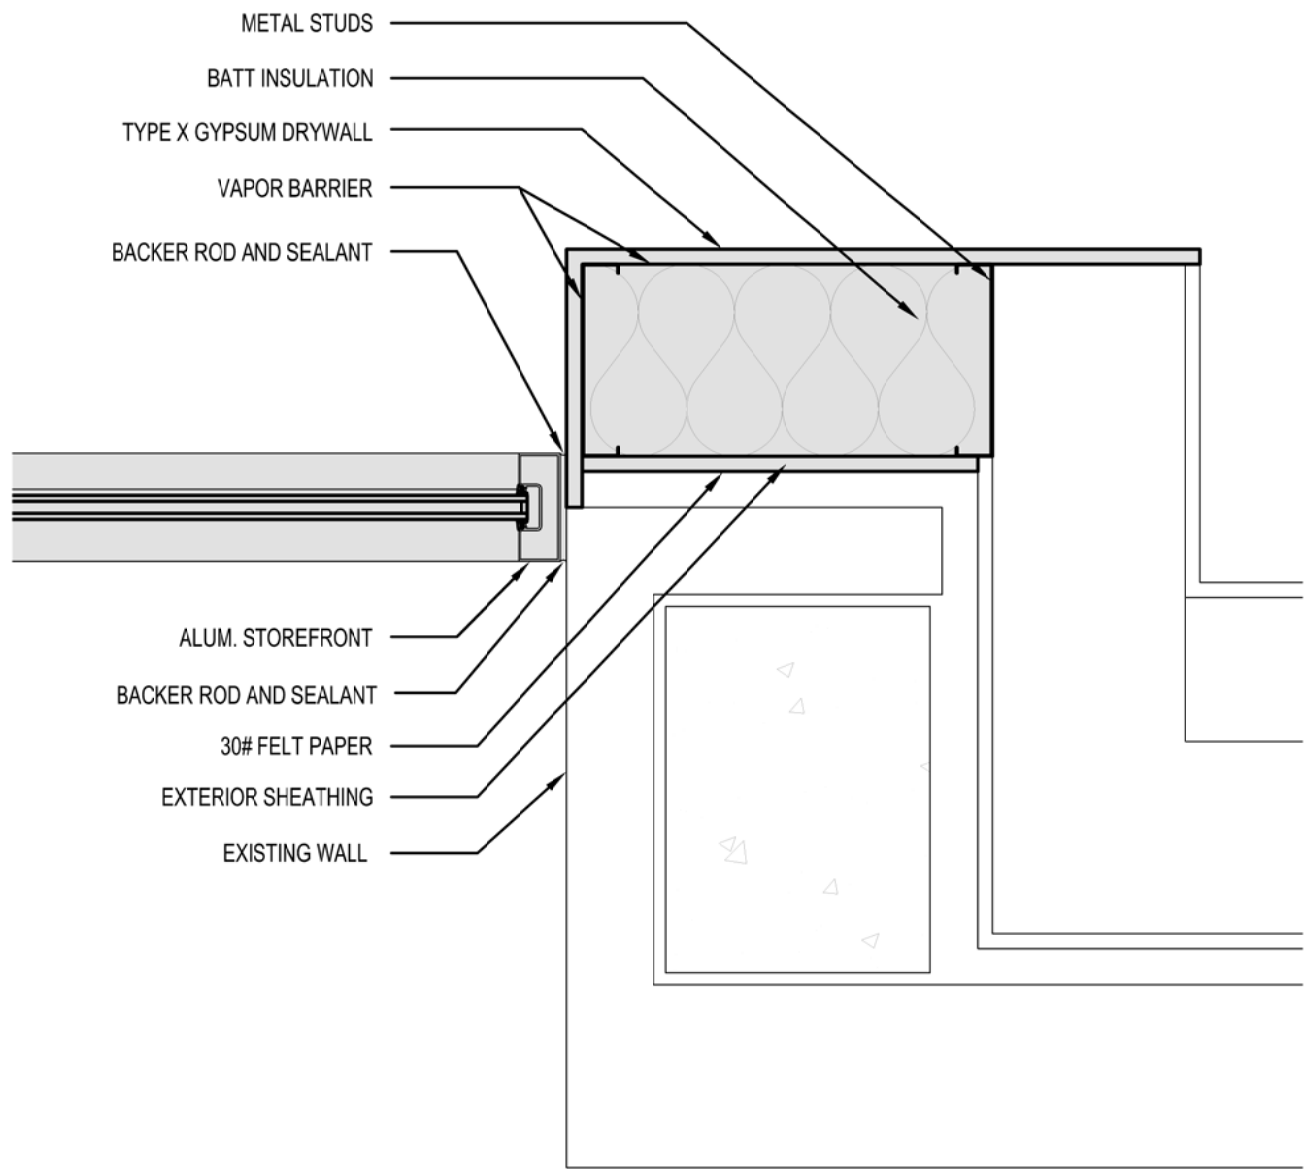

- METAL STUDS
- BATT INSULATION
- TYPE X GYPSUM DRYWALL
- VAPOR BARRIER
- BACKER ROD AND SEALANT
- ALUM. STOREFRONT
- BACKER ROD AND SEALANT
- 30# FELT PAPER
- EXTERIOR SHEATHING
- EXISTING WALL

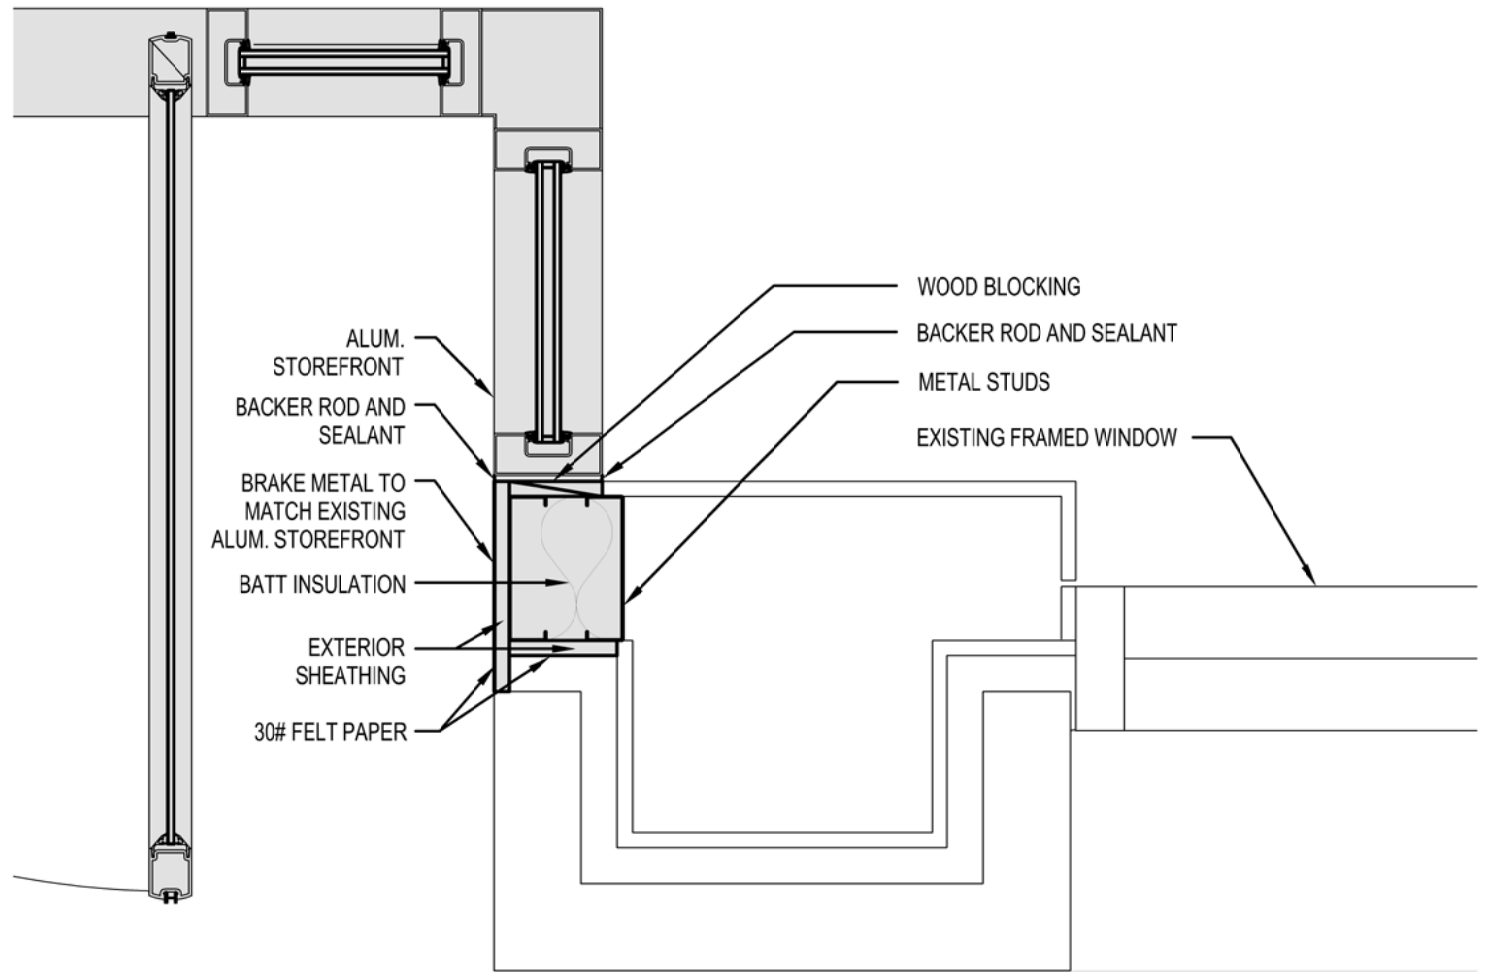

- WOOD BLOCKING
- BACKER ROD AND SEALANT
- METAL STUDS
- EXISTING FRAMED WINDOW
- ALUM. STOREFRONT
- BACKER ROD AND SEALANT
- BRAKE METAL TO MATCH EXISTING ALUM. STOREFRONT
- BATT INSULATION
- EXTERIOR SHEATHING
- 30# FELT PAPER

**1** STOREFRONT PLAN DETAIL  
SCALE: 1 1/2" = 1'-0"

**2** STOREFRONT PLAN DETAIL  
SCALE: 1 1/2" = 1'-0"