


SILVER STREET

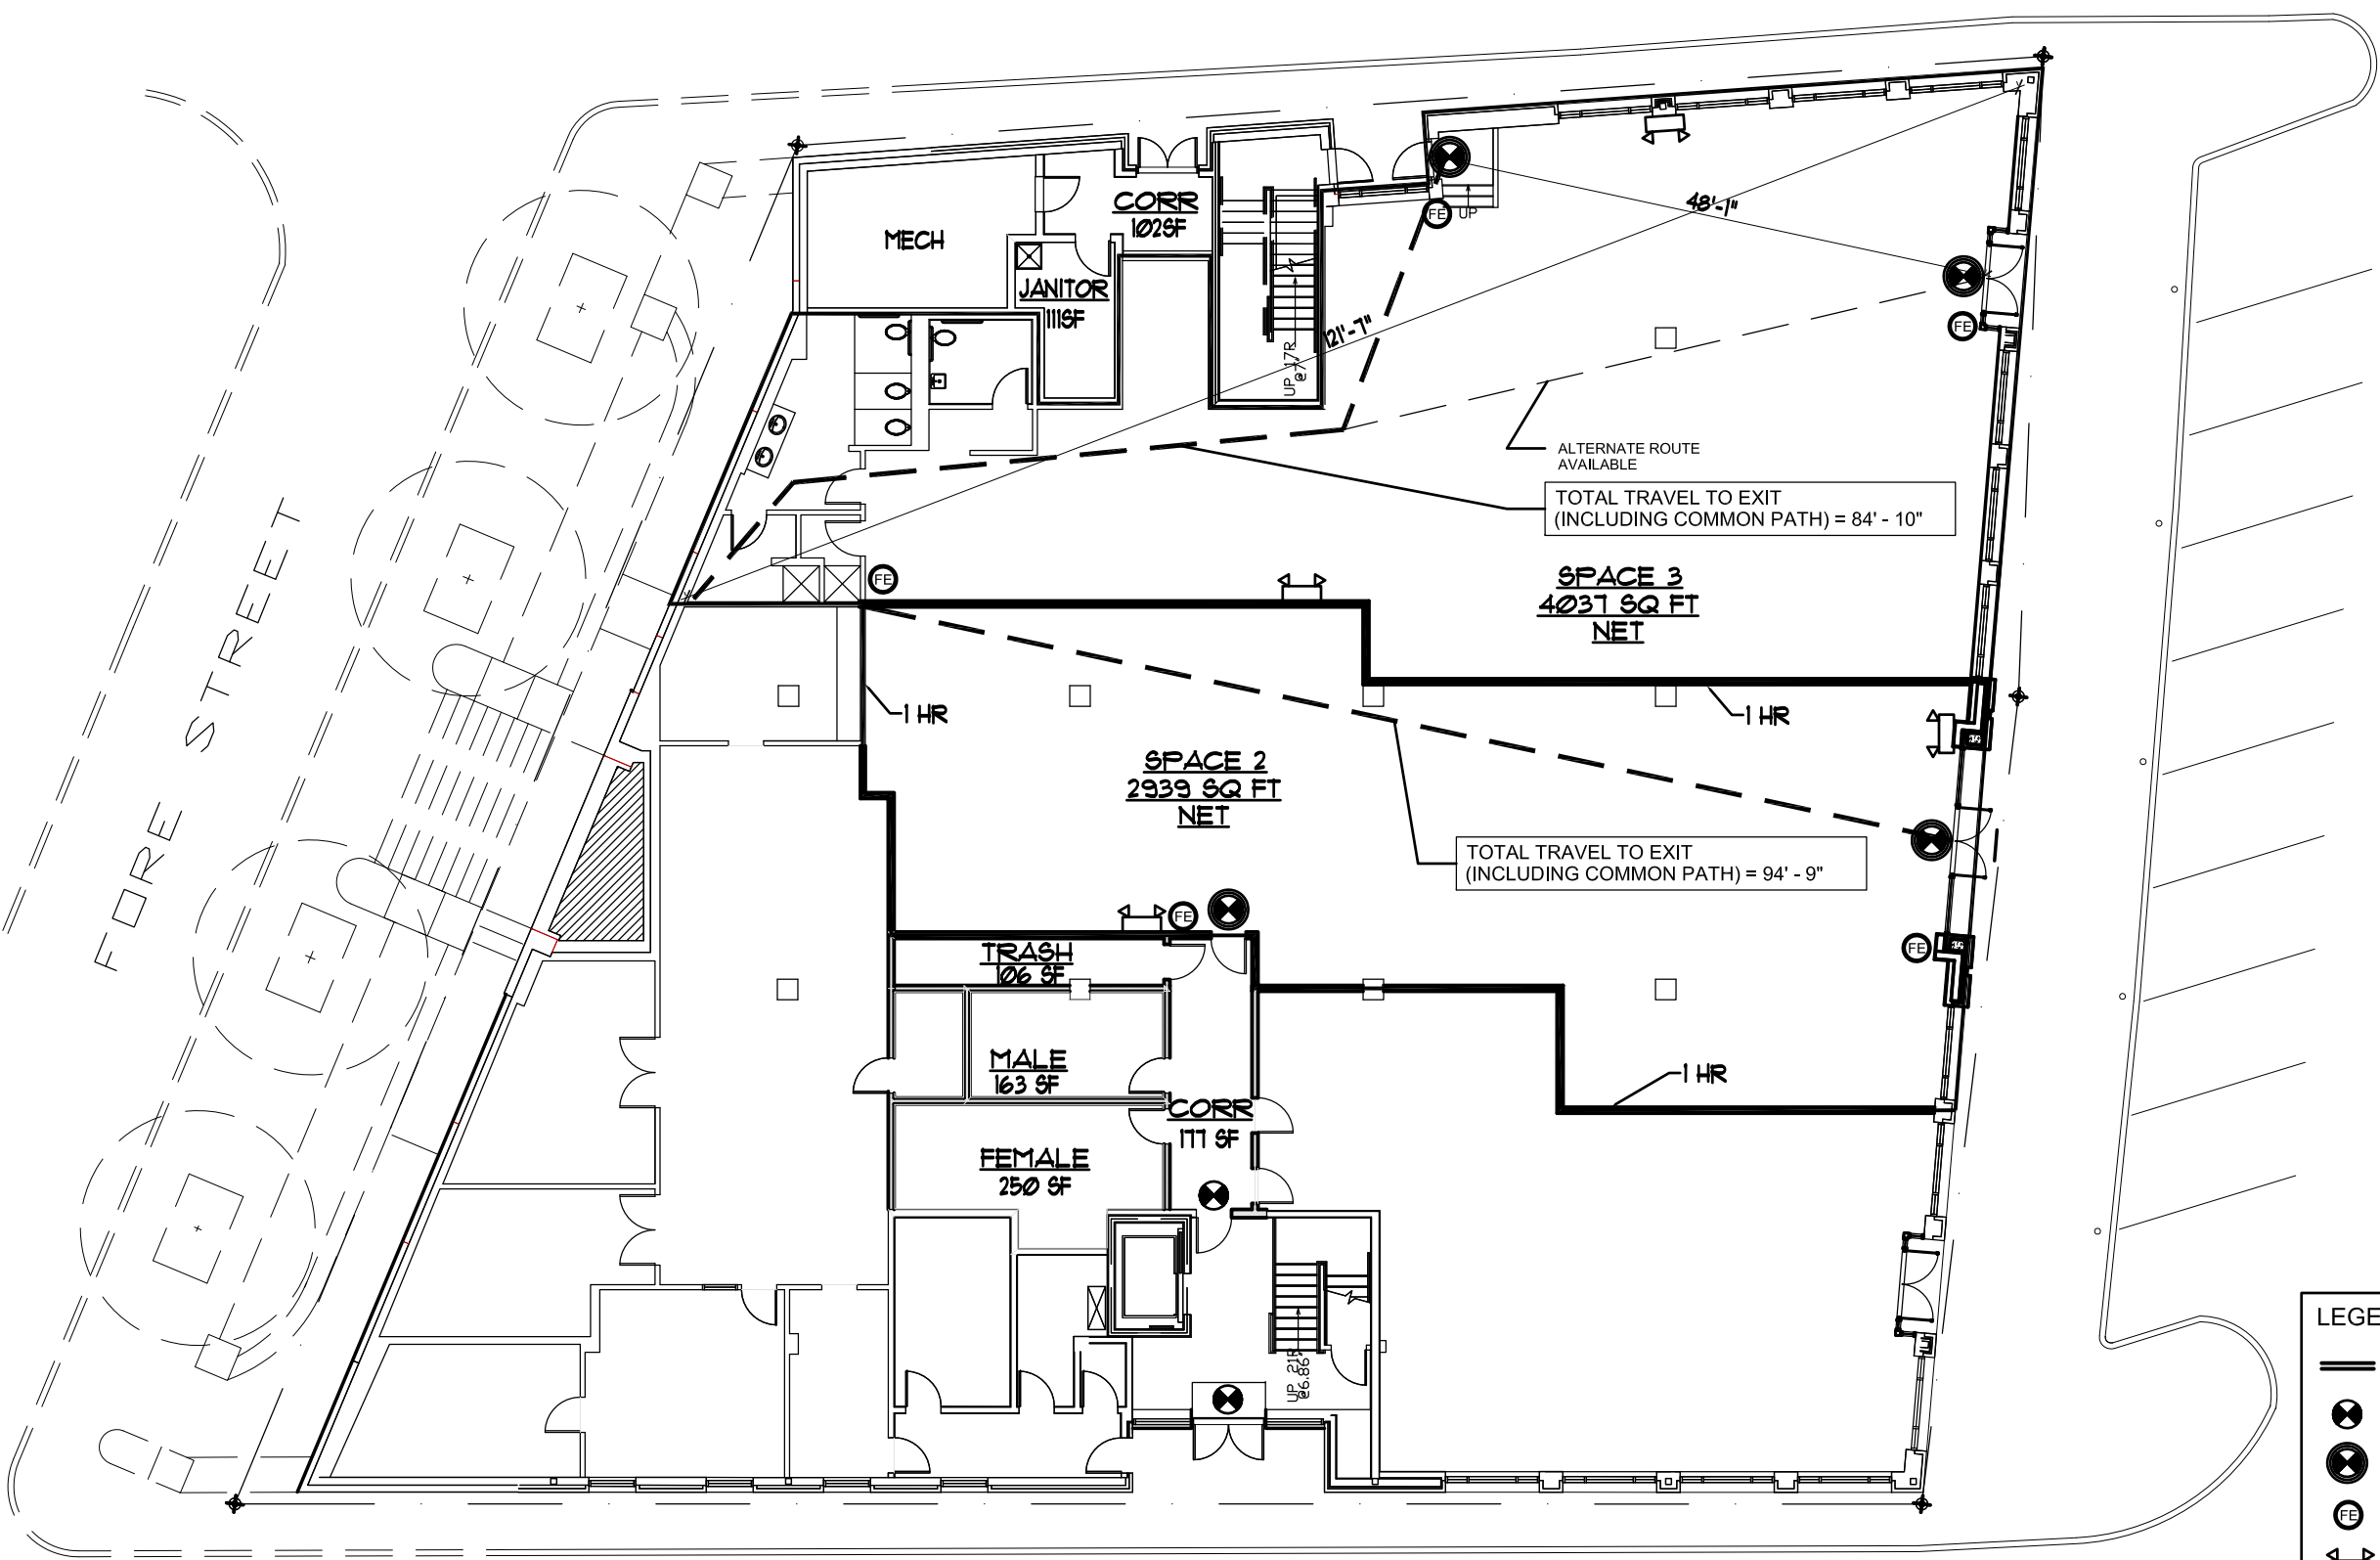


FORE STREET

COMMERCIAL STREET

MARKET STREET

LEGEND

- NEW WALLS
- EXIST ILLUMINATED EGRESS SIGN
- NEW ILLUMINATED EGRESS SIGN
- EXIST FIRE EXTINGUISHER
- NEW EMERGENCY LIGHTING

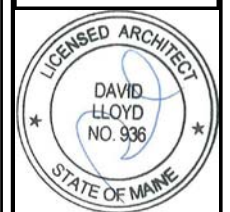

ARCHETYPE
architects

48 Union Wharf Portland, Maine 04101
(207) 772-6022 Fax (207) 772-4056

Date: 10 July 2013
Scale: 1/16"=1'-0"

SPACE 2 & 3 LIFE SAFETY PLANS

Project: **145 COMMERCIAL STREET**
COMMERCIAL STREET
PORTLAND, ME

A0.01