


SILVER STREET

LIFE SAFETY LEGEND

EXISTING EMERGENCY LIGHTING	
EXISTING ILLUMINATED EXIT SIGN	
NEW ILLUMINATED EXIT SIGN	
EXISTING PORTABLE EXTINGUISHER	
EXISTING HORN STROBE	

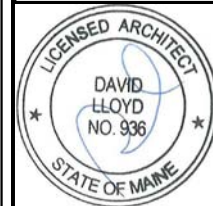

**ARCHETYPE**  
architects  
48 Union Wharf Portland, Maine 04101  
(207) 772-6022 Fax (207) 772-4056

Date: 24 Oct 2013  
Scale: 1/16"=1'-0"  
**SPACE 4 LIFE SAFETY PLAN**


Project: 145 COMMERCIAL STREET  
COMMERCIAL STREET  
PORTLAND, ME

**LS-1**

FORE STREET

COMMERCIAL STREET

MARKET STREET

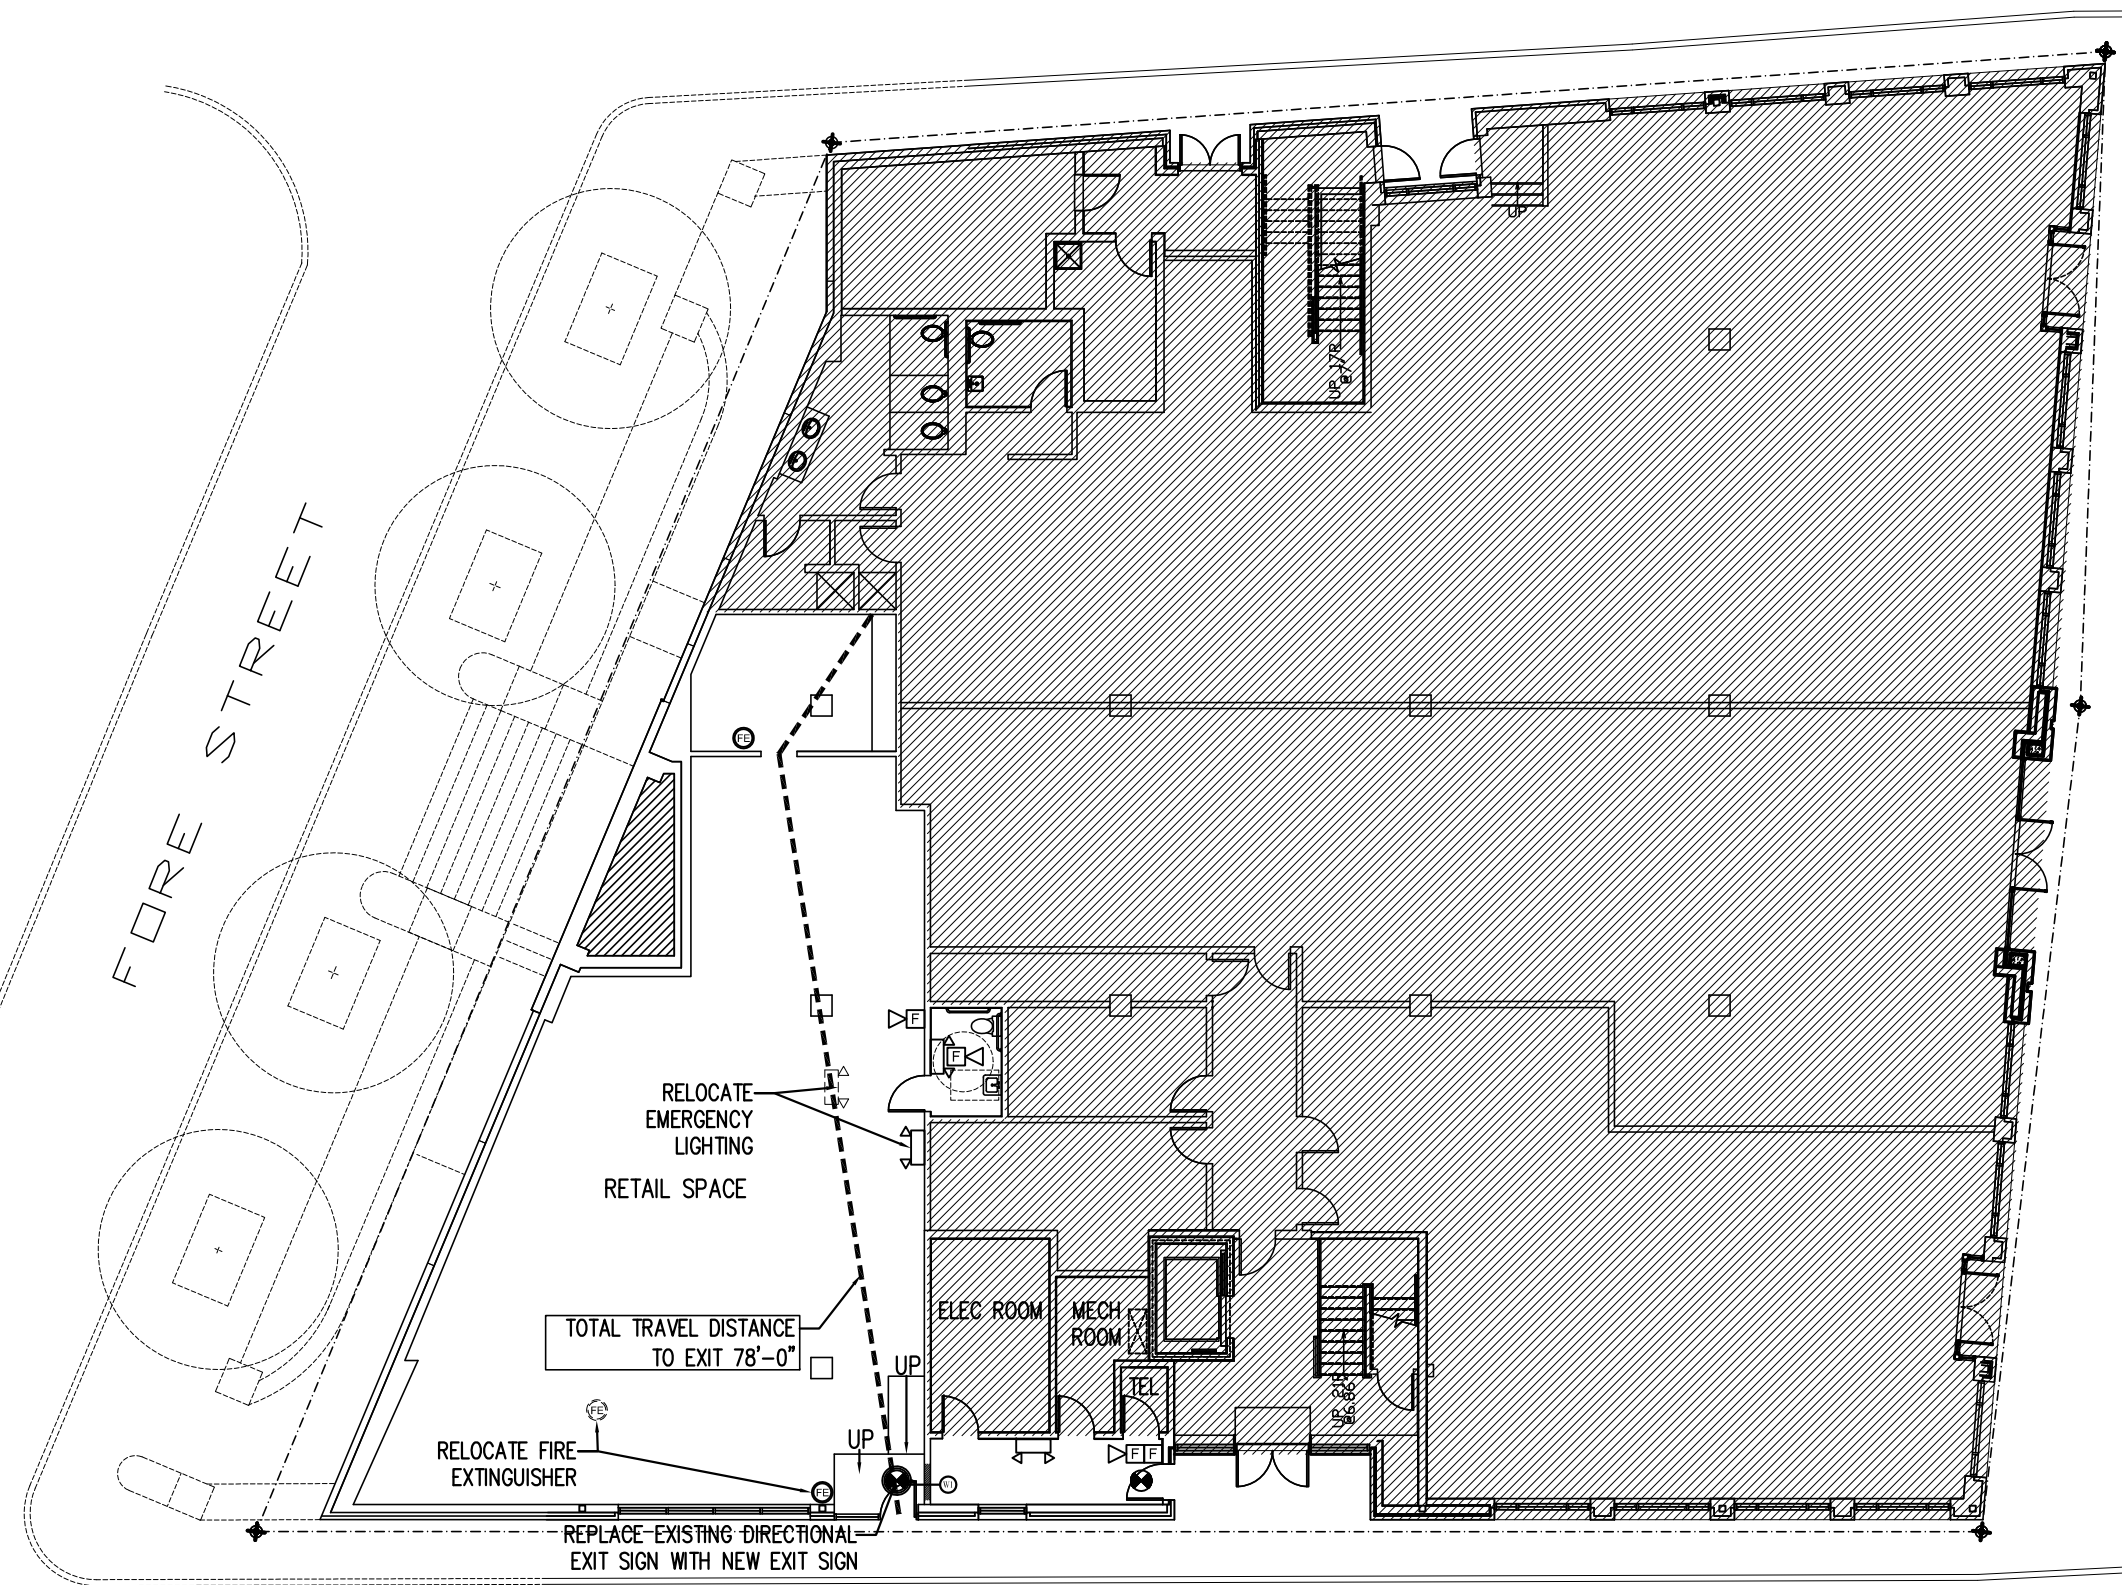

**1** | **SPACE 4 LIFE SAFETY PLAN**  
SCALE: 1/16"=1'-0"

