

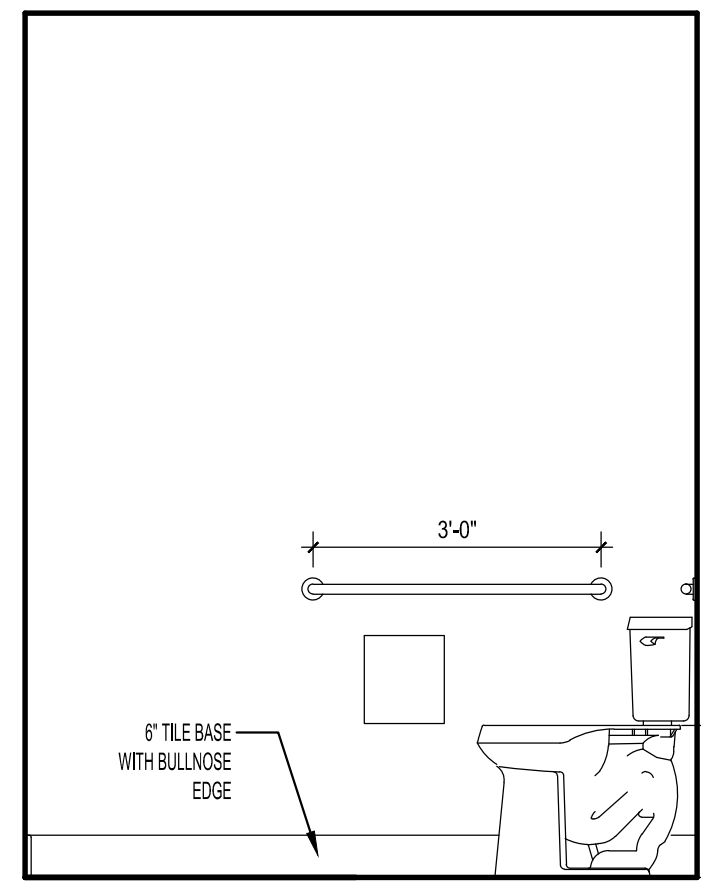
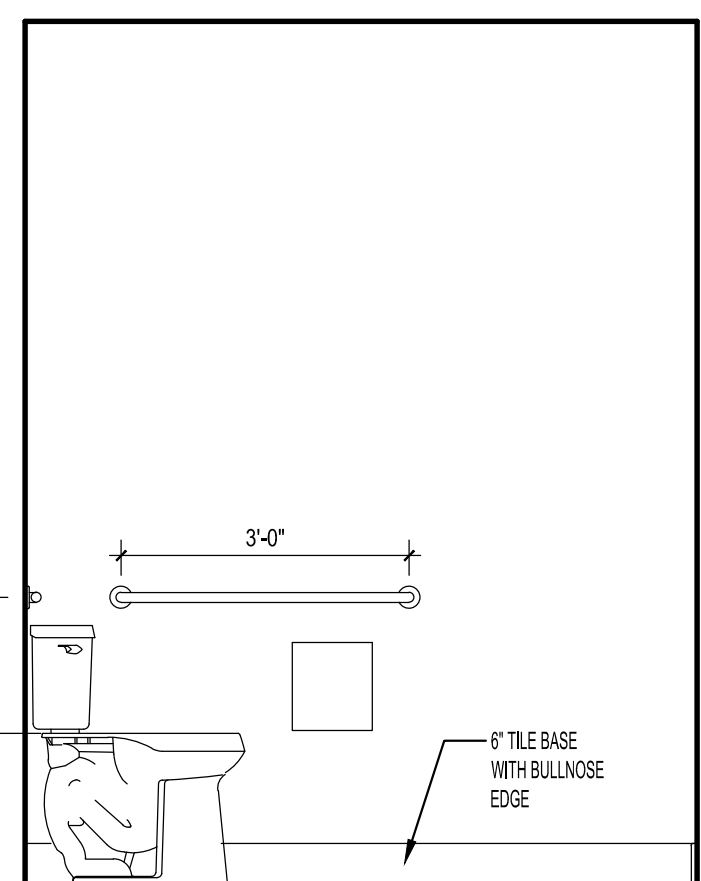





REVIEW SET: August 21, 2015

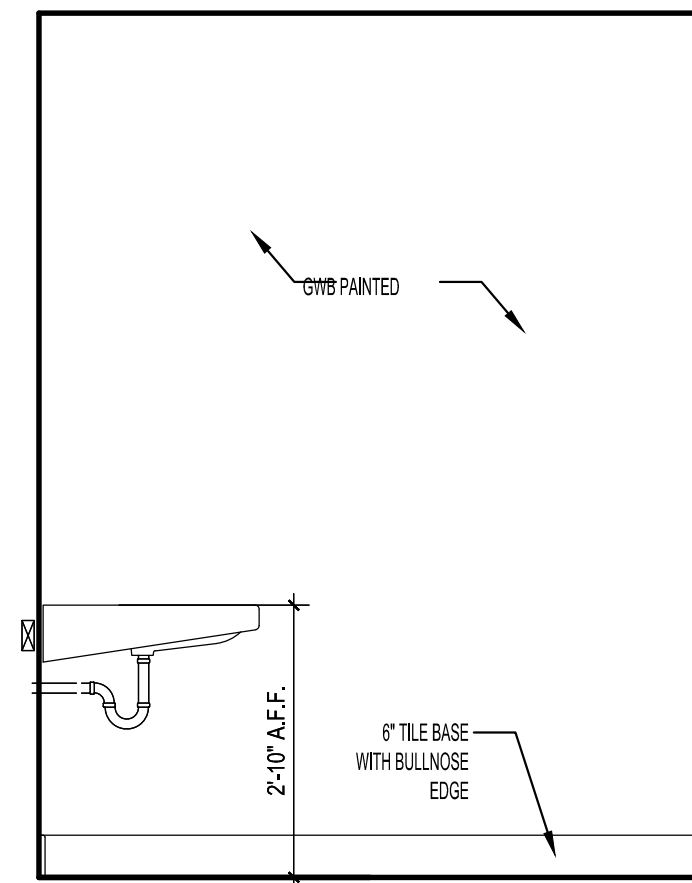


ADA TOILET 253

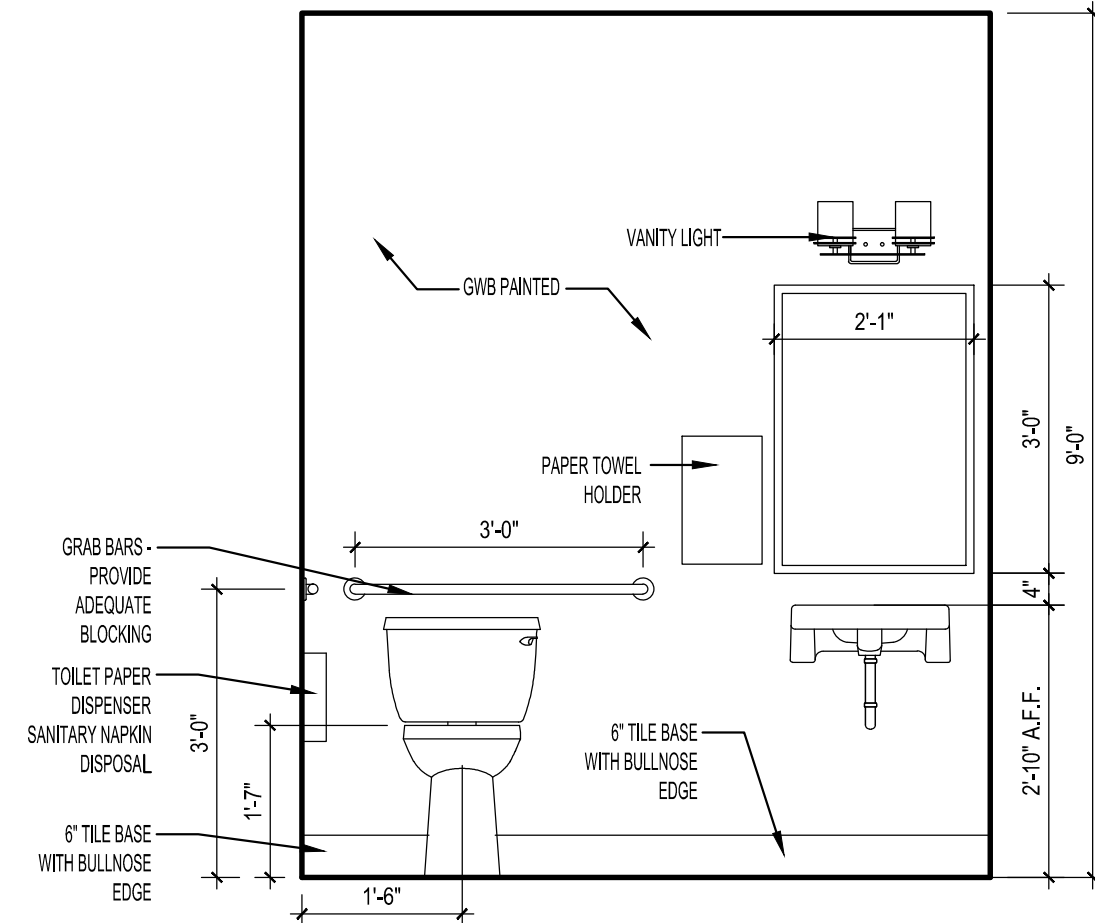

ADA TOILET 069

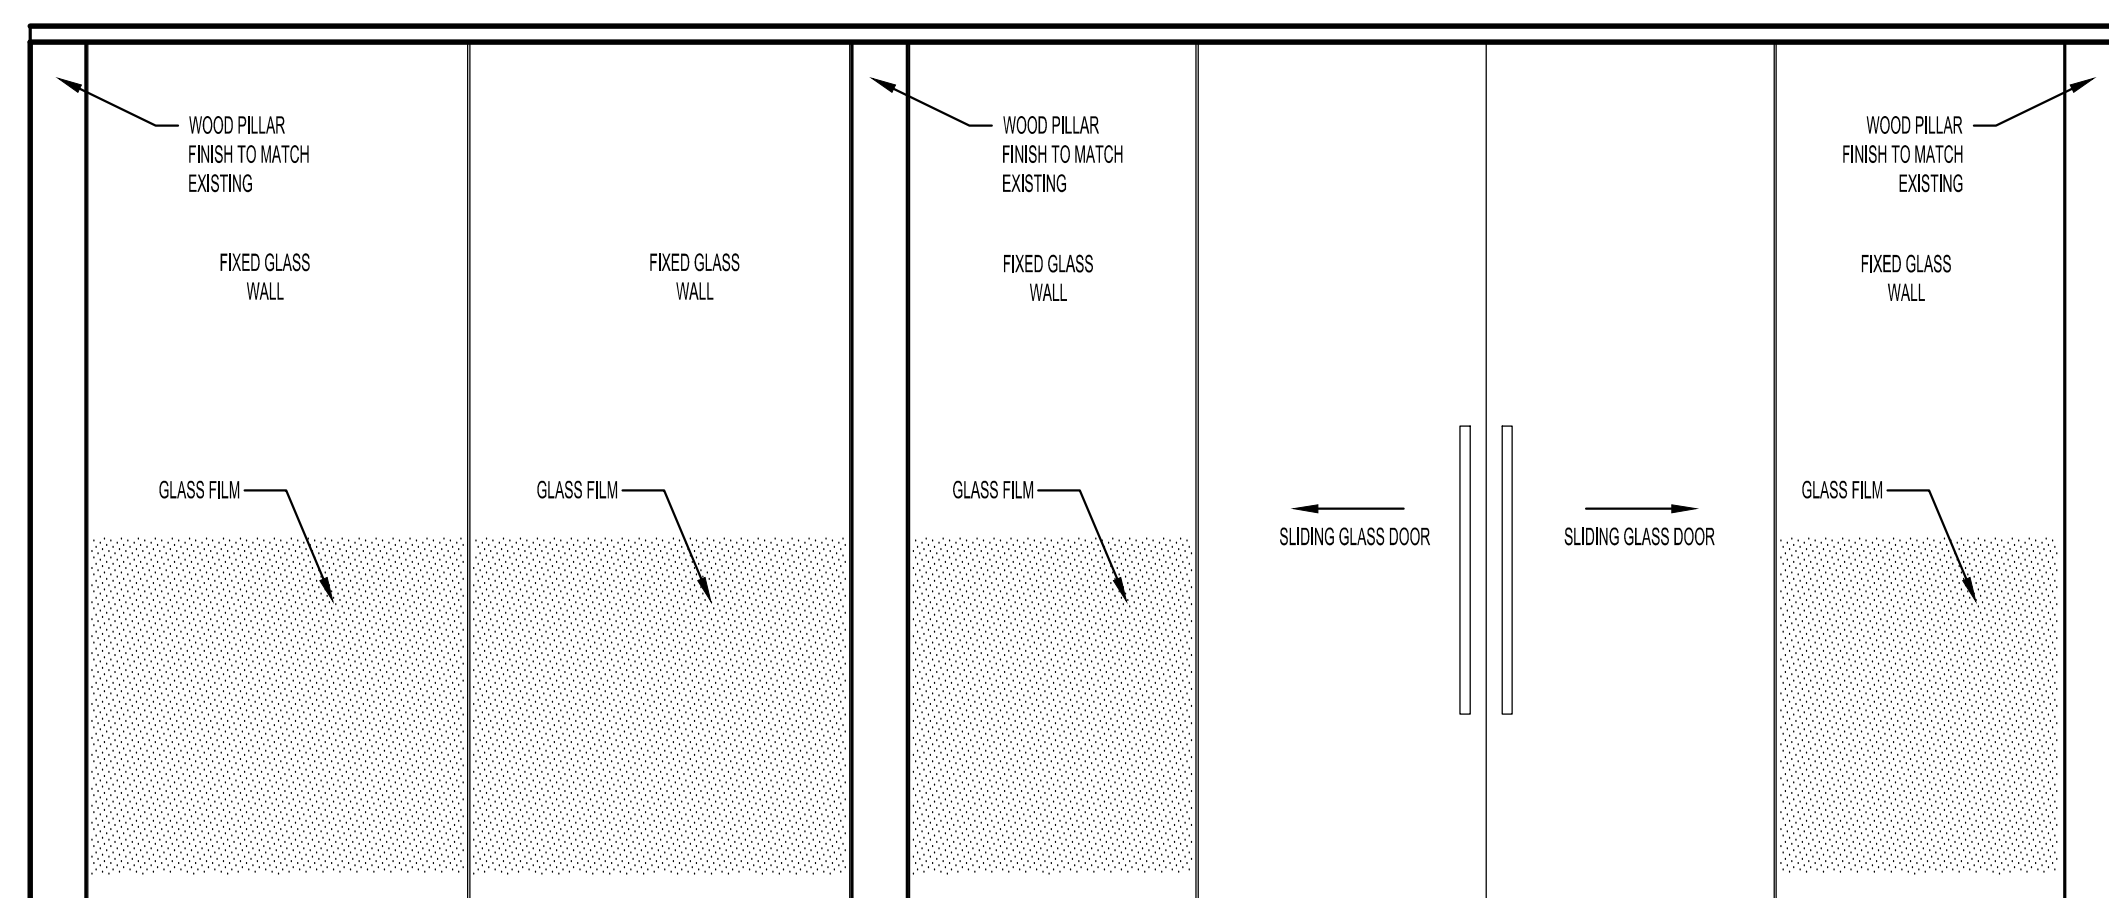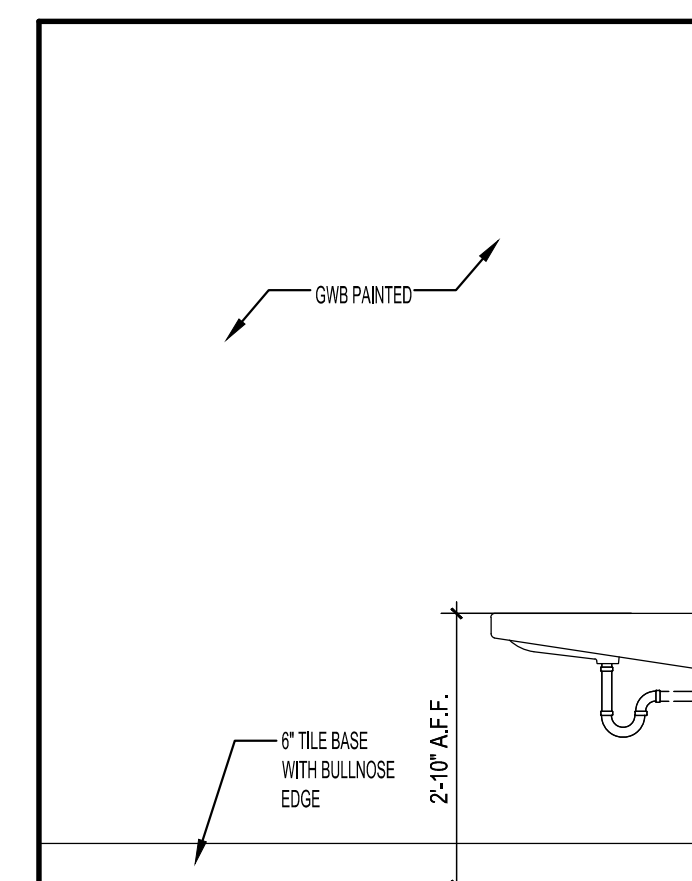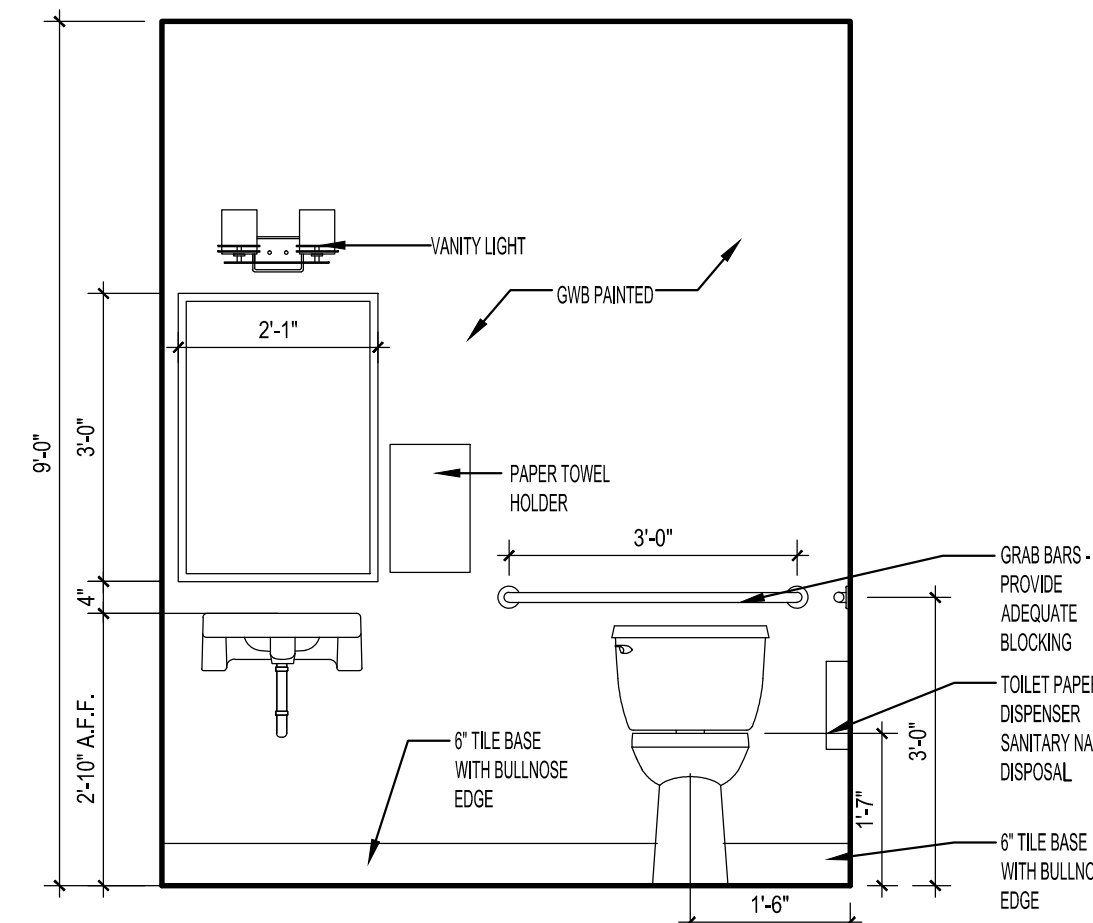

LOBBY 200

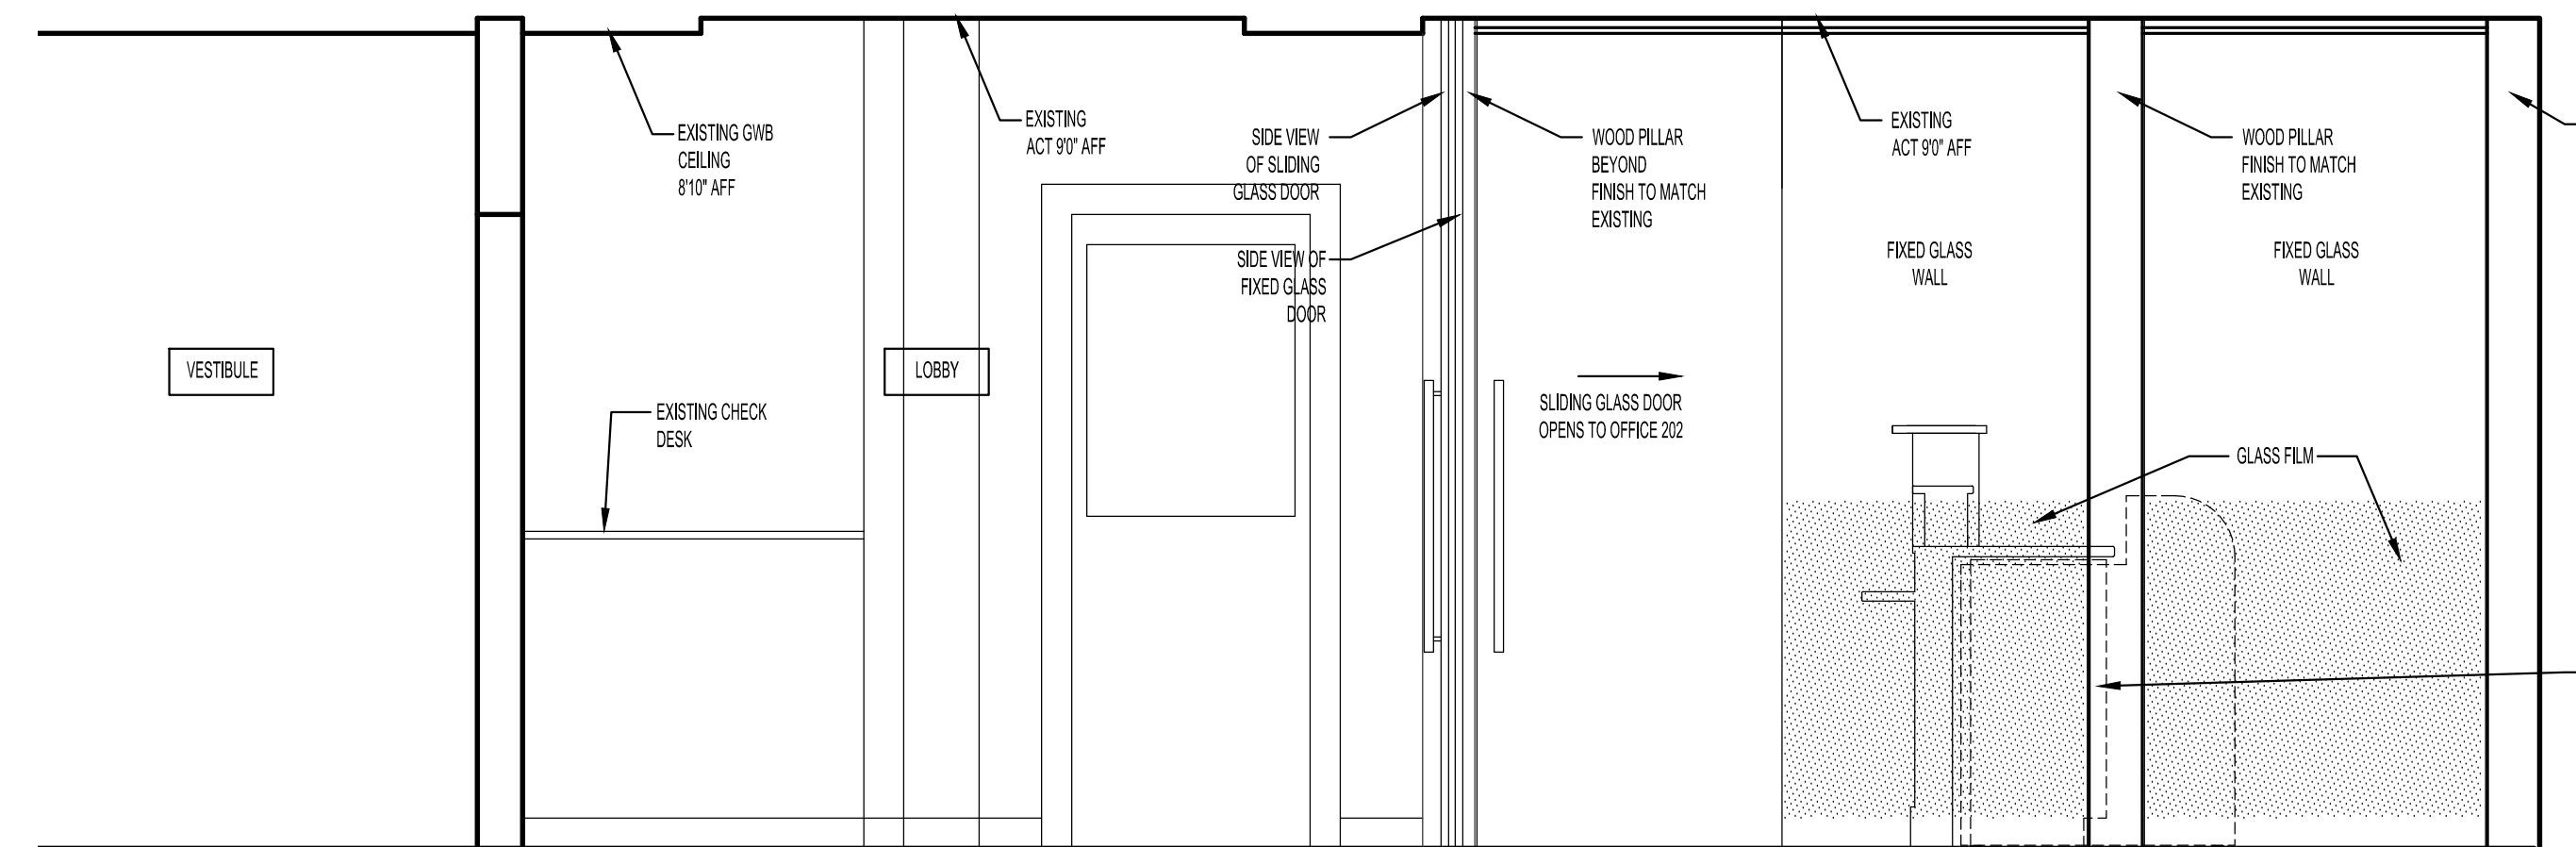

LOBBY 200



**Gawron
Turgeon**
ARCHITECTS

29 Black Point Road
Scarborough, Maine 04074
www.gawronturgeon.com
207-883-6307 tel / 207-883-0361 fax

PEOPLES UNITED BANK
350 FORE STREET,
PORTLAND MAINE

REVISIONS		
#	DATE	DESCRIPTION

DATE:	3.26.15
PROJECT #	030415
DRAWN BY:	JME
CHECKED BY:	MET
DRAWING SCALE	AS NOTED

SHEET TITLE
**INTERIOR
ELEVATIONS**

A902

