
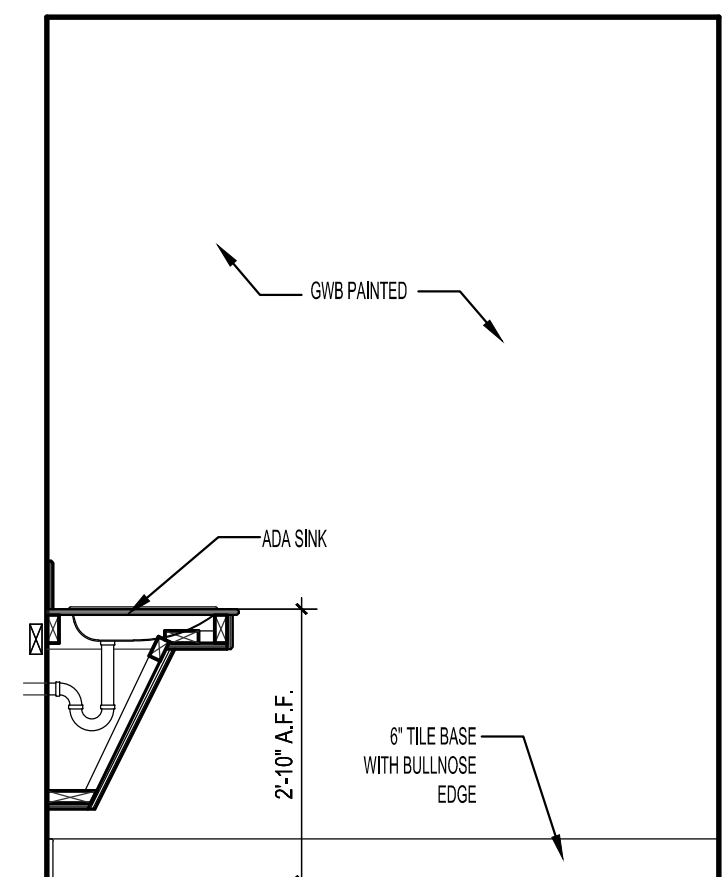
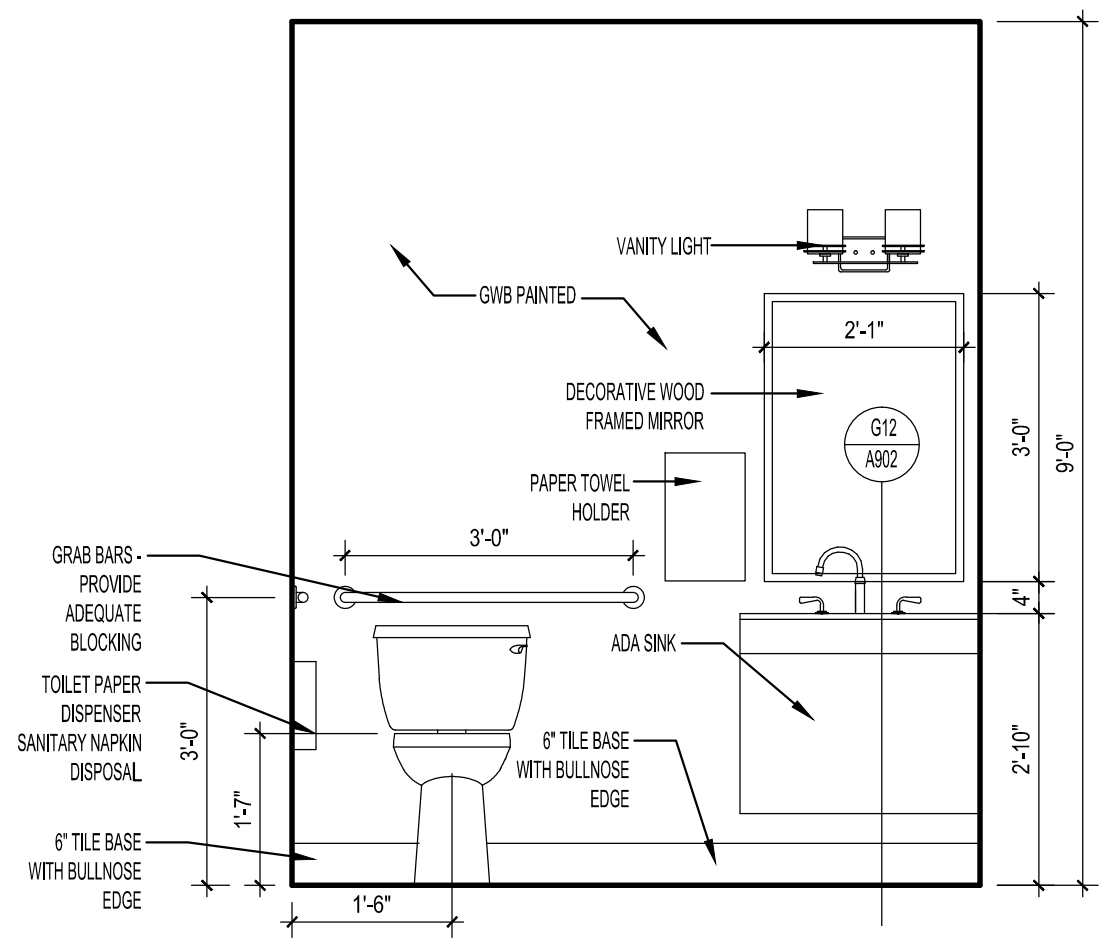


**Gawron Turgeon ARCHITECTS**  
 29 Black Point Road  
 Scarborough, Maine 04074  
 www.gawronturgeon.com  
 207-883-6307 or 207-883-0361 fax

**PEOPLES UNITED BANK**  
 350 FORE STREET,  
 PORTLAND MAINE

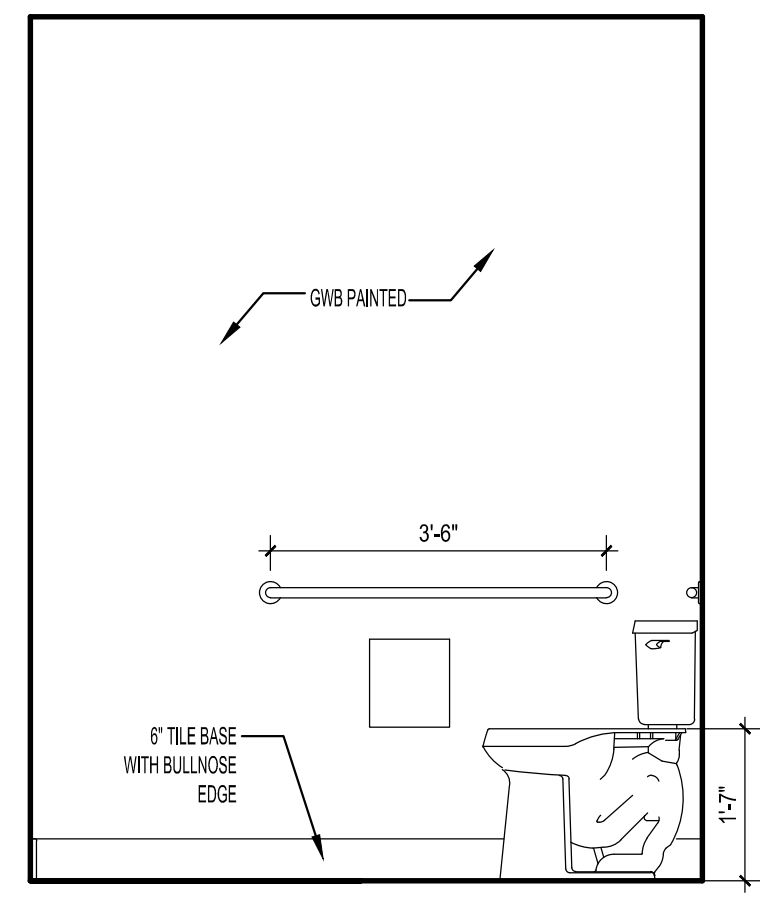

**MI ADA TOILET 253**





**M5 ADA TOILET 253**

**M9 ADA TOILET 253**

1/2"=1'-0"

1/2"=1'-0"

1/2"=1'-0"

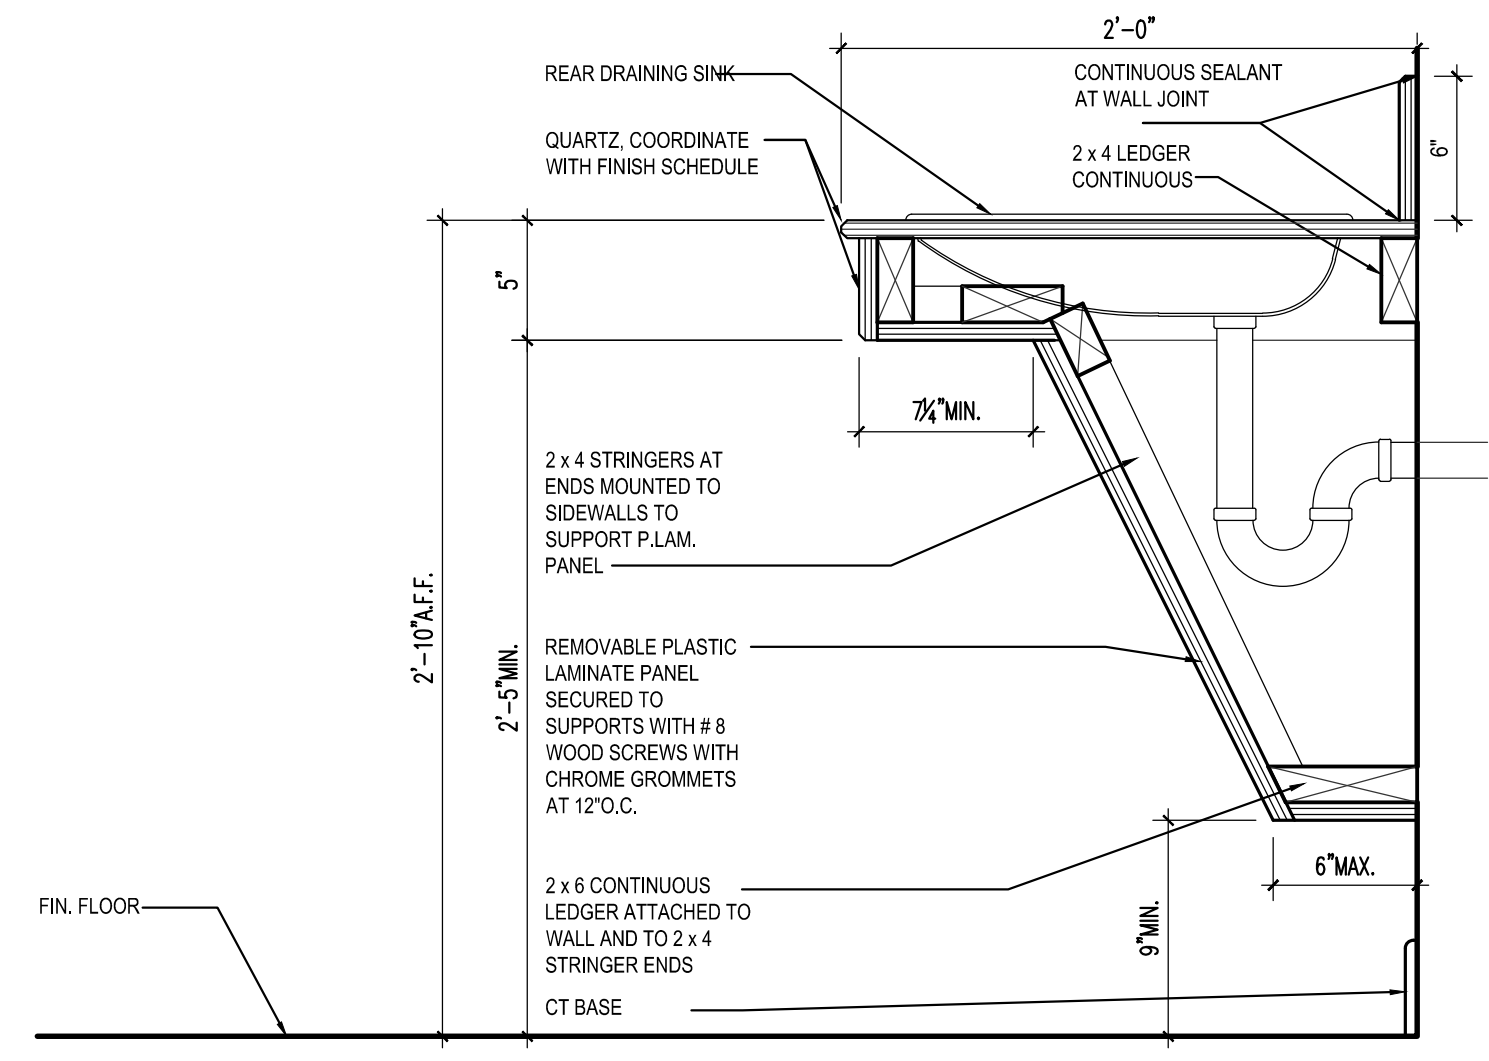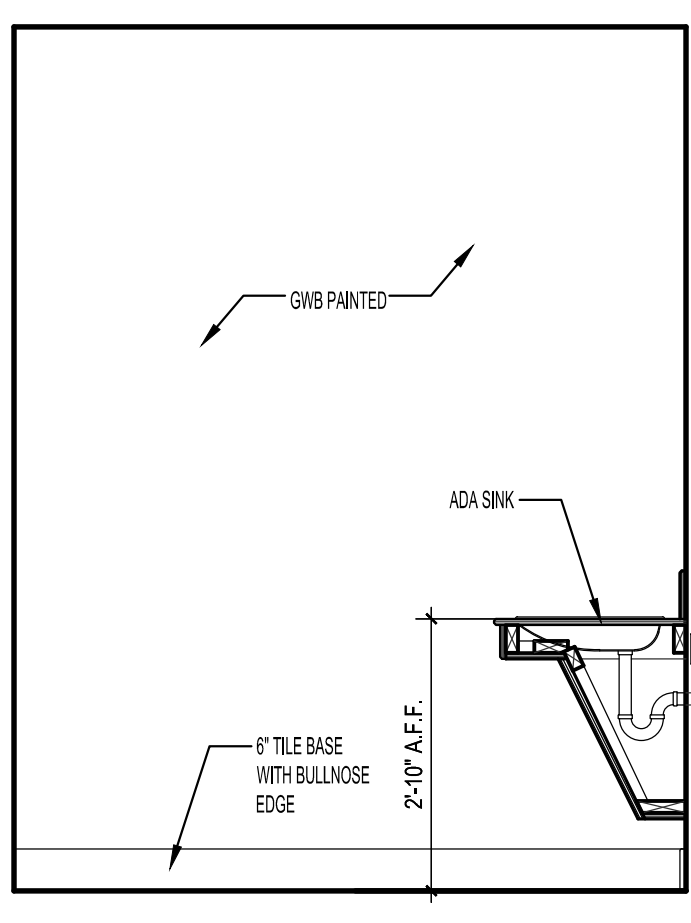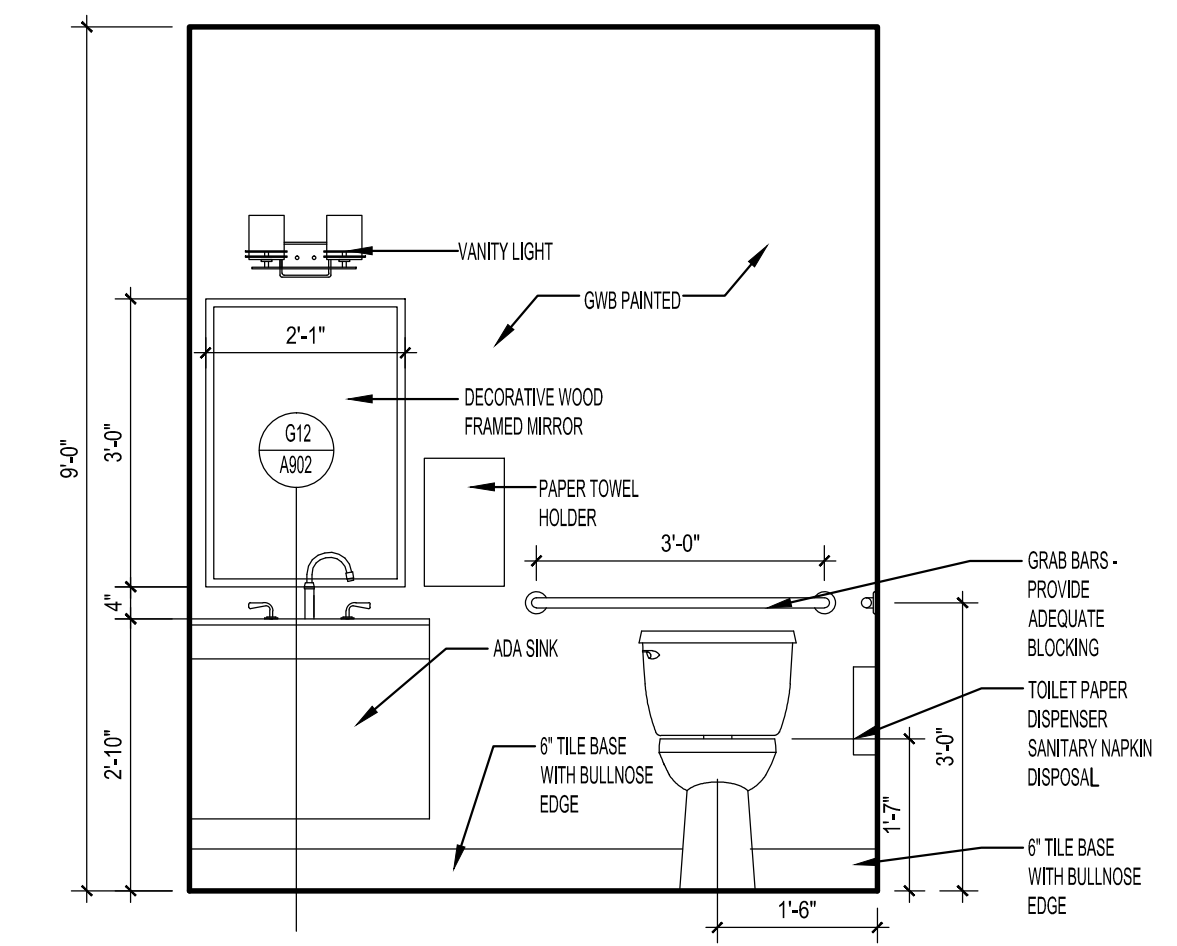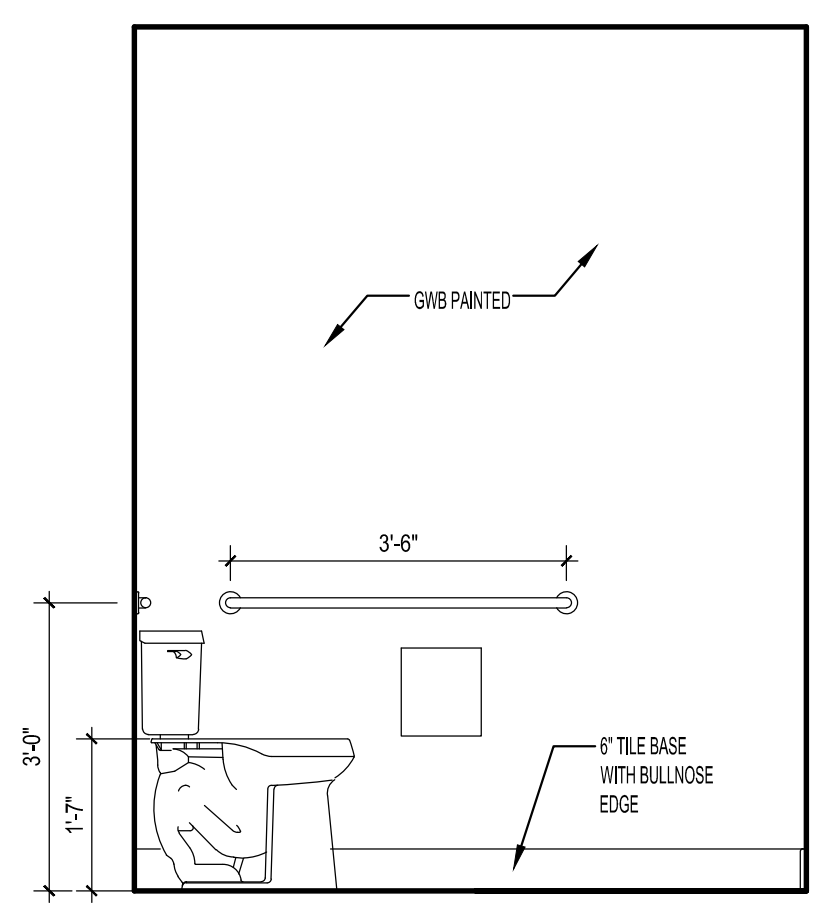

**G1 ADA TOILET 269**

**G5 ADA TOILET 269**

**G9 ADA TOILET 269**



**G12 ENLARGED DETAIL-ADA SINK**

1/2"=1'-0"

1/2"=1'-0"

1/2"=1'-0"

1 1/2"=1'-0"

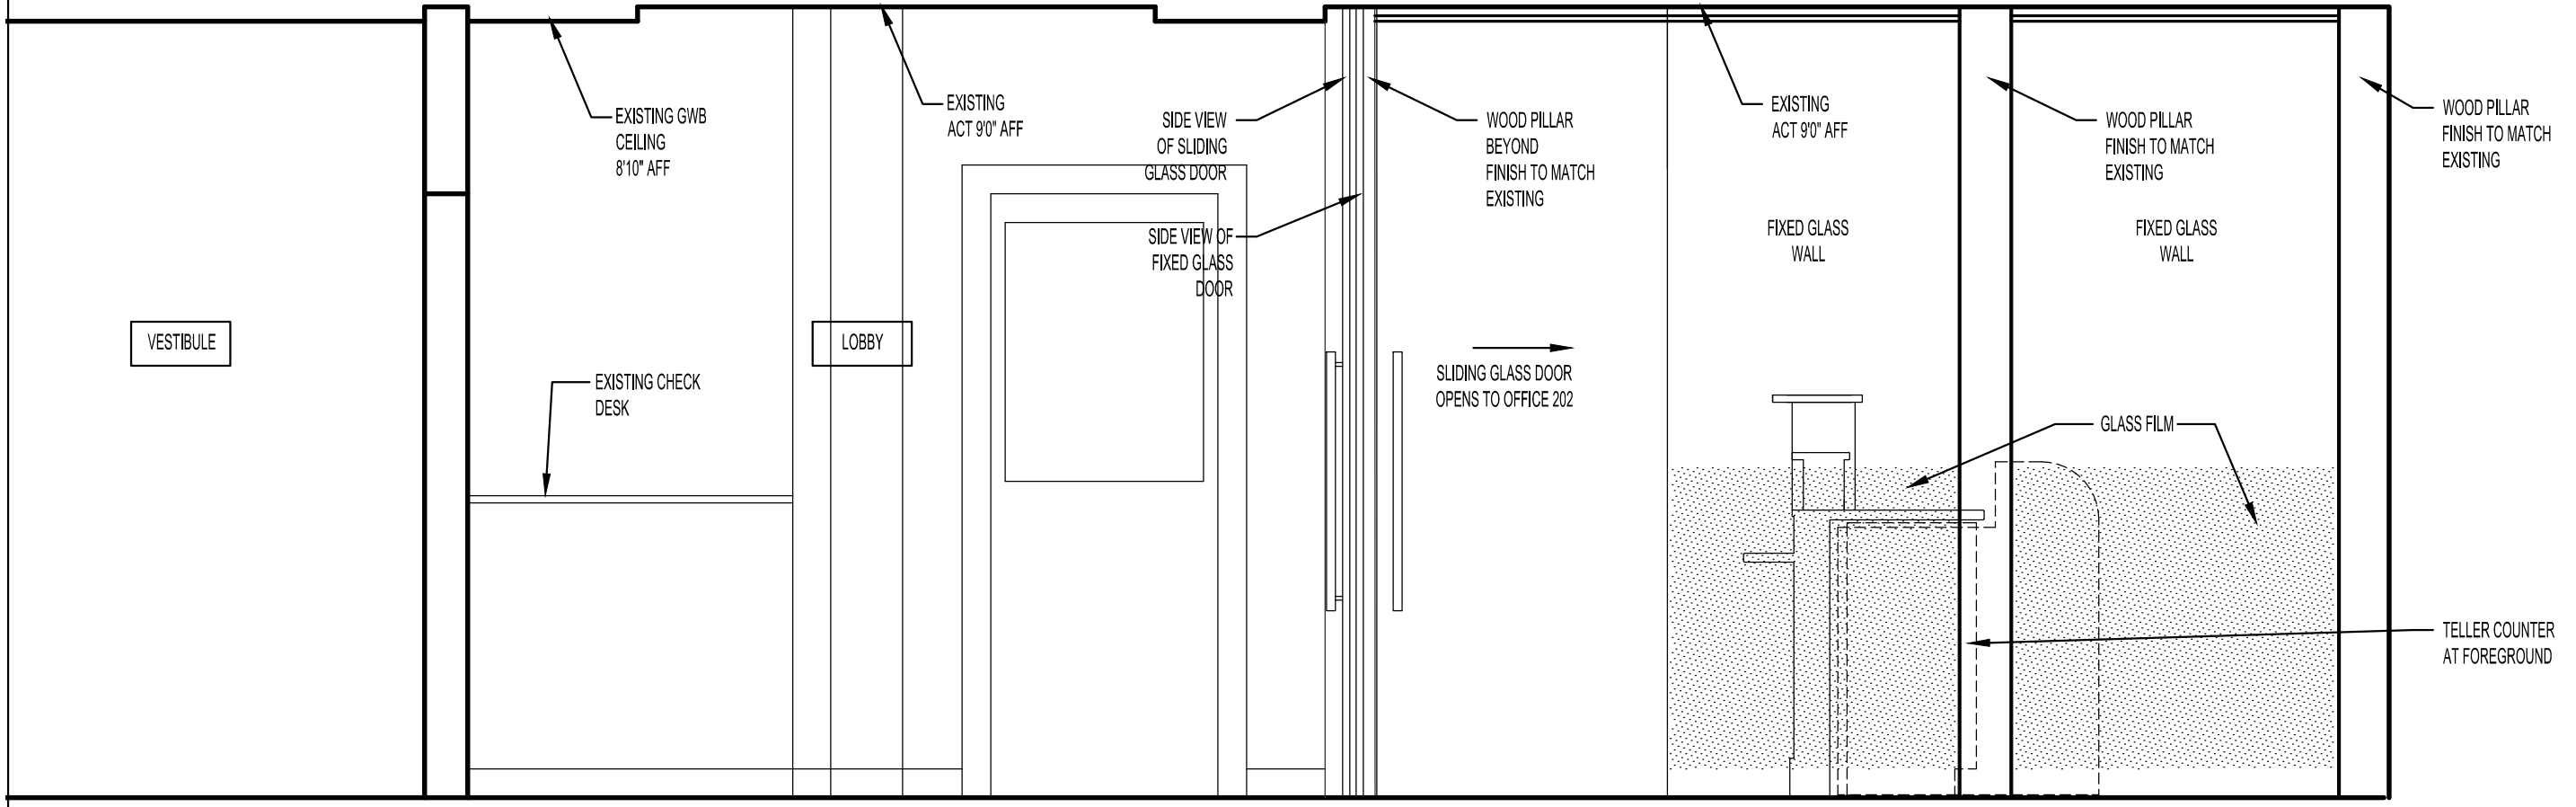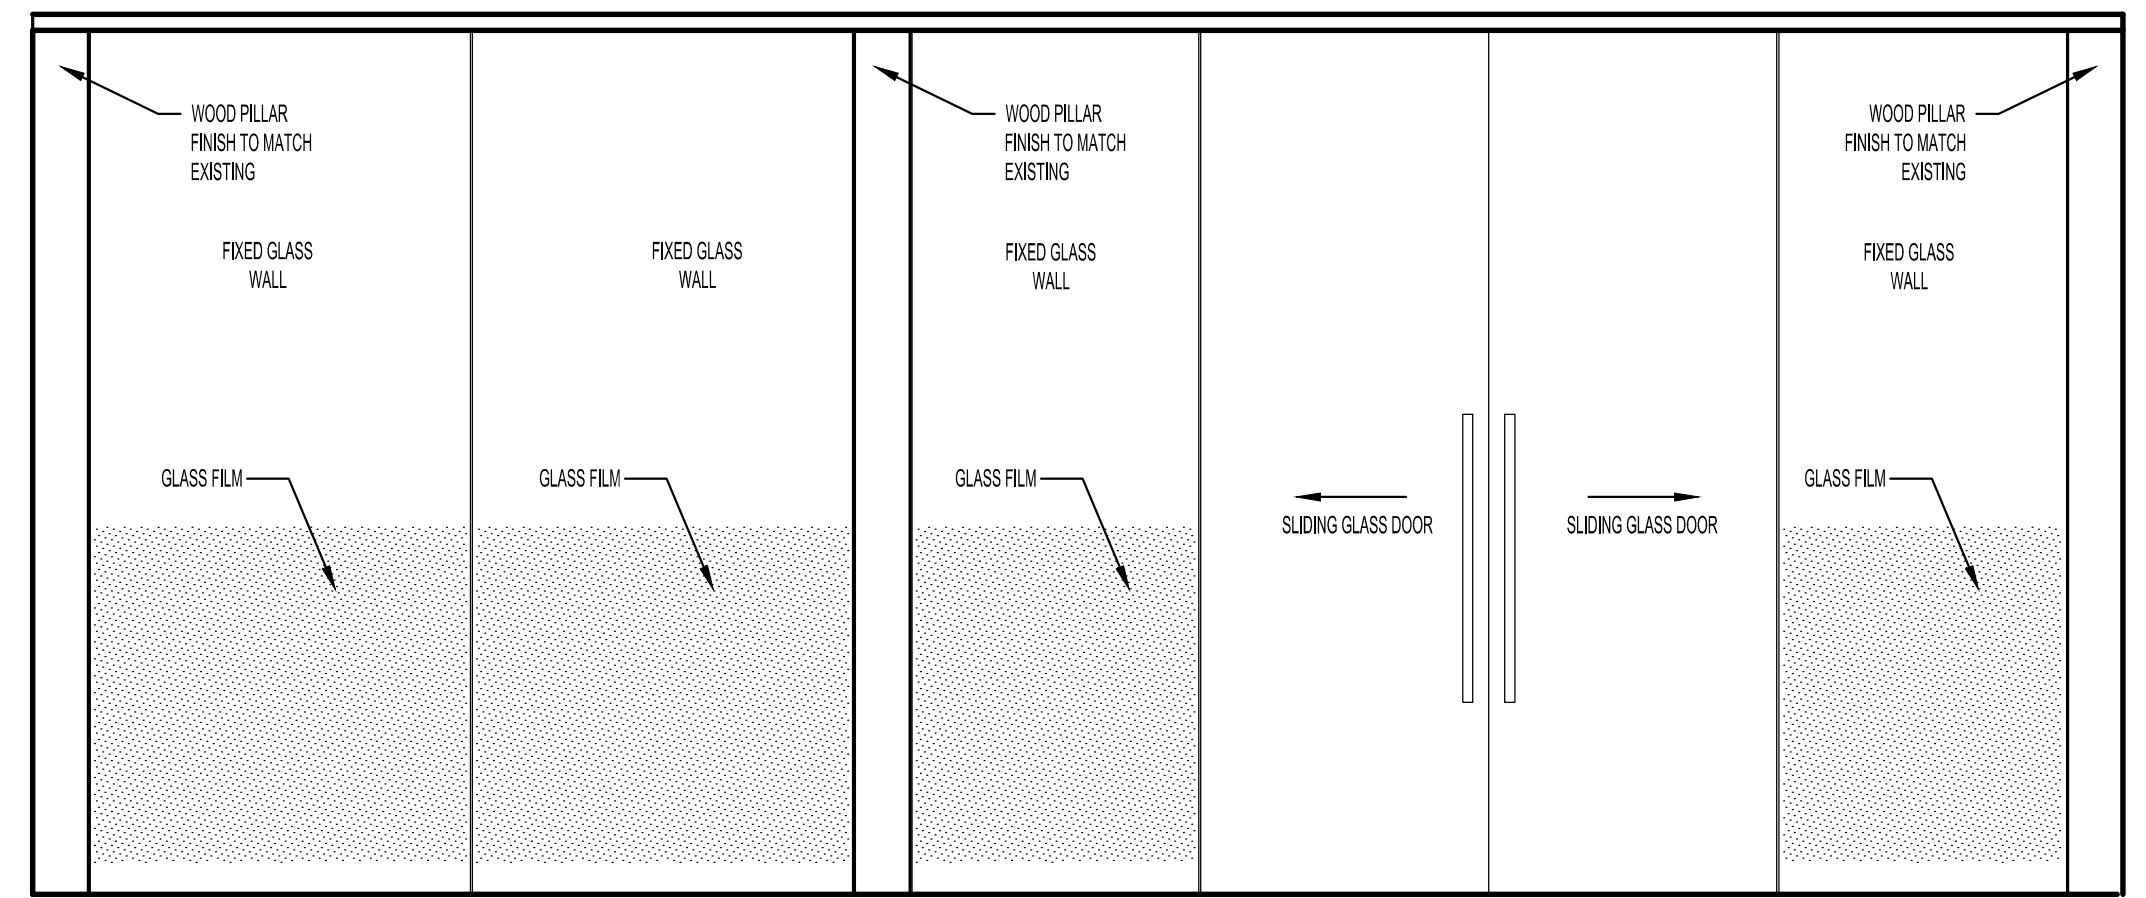

**AI LOBBY 200**

**AI0 LOBBY 200**

1/2"=1'-0"

1/2"=1'-0"

REVISIONS		
#	DATE	DESCRIPTION

DATE:	8.26.15
PROJECT #:	030415
DRAWN BY:	JME
CHECKED BY:	MET
DRAWING SCALE:	AS NOTED

**SHEET TITLE**  
 INTERIOR ELEVATIONS

**A902**

© COPYRIGHT 1985-2013  
 REPRODUCTION OR USE OF THIS  
 DOCUMENT WITHOUT WRITTEN  
 PERMISSION OF GAWRON TURGEON  
 ARCHITECTS IS PROHIBITED.