



Commercial St Elevation C4-12

C4 - 12"
28.23 sf.

EXISTING

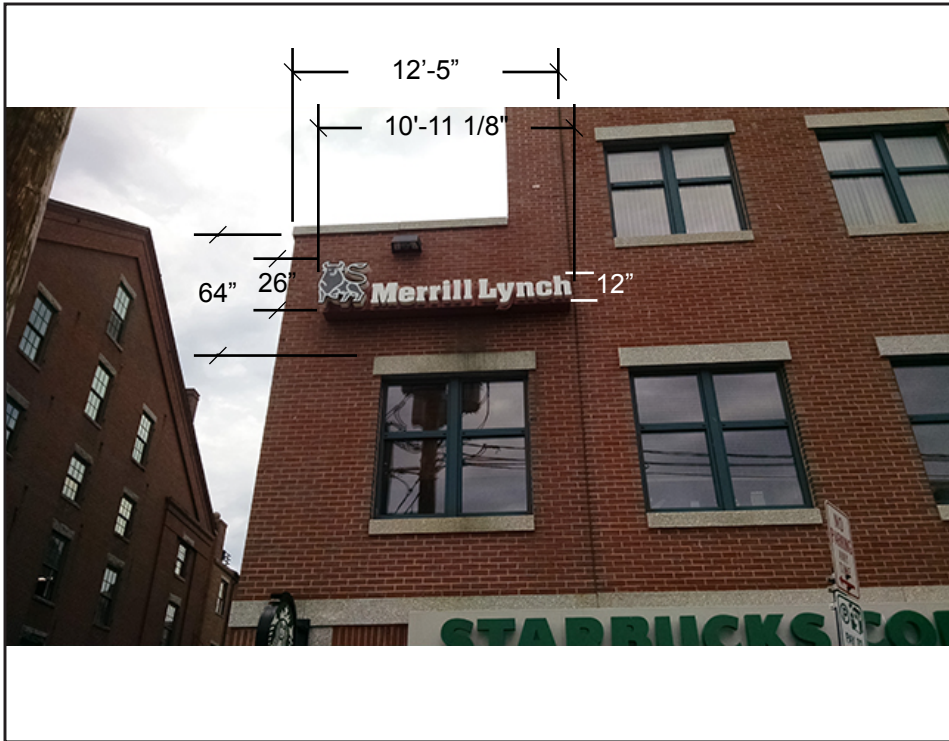

PROPOSED

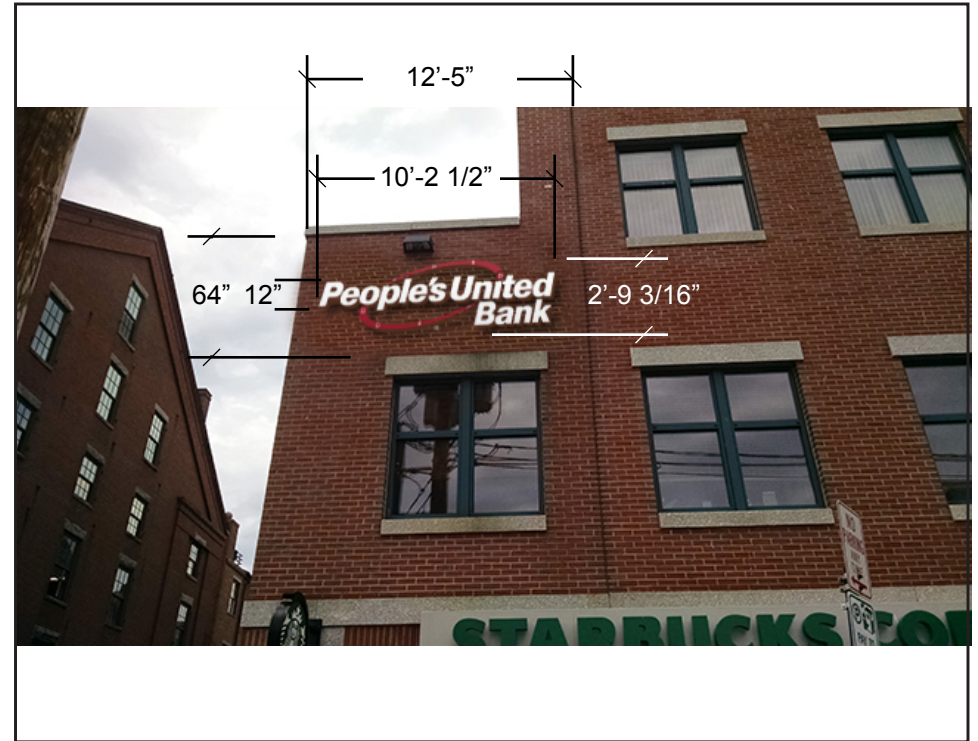

Title: PUB - Portland, ME

Date: 6/4/15

Customer Rep: C.P.

Customer: People's United Bank

Drawn by: MAH

Scale: NTS



Architectural Graphics, Inc.

2655 International Pkwy., Virginia Beach, VA 23452
PHONE: (757) 427-1900 - Fax (757) 430-1297
www.AGISign.com