



2 | BUILDING SECTION 2
1/4" = 1'-0"

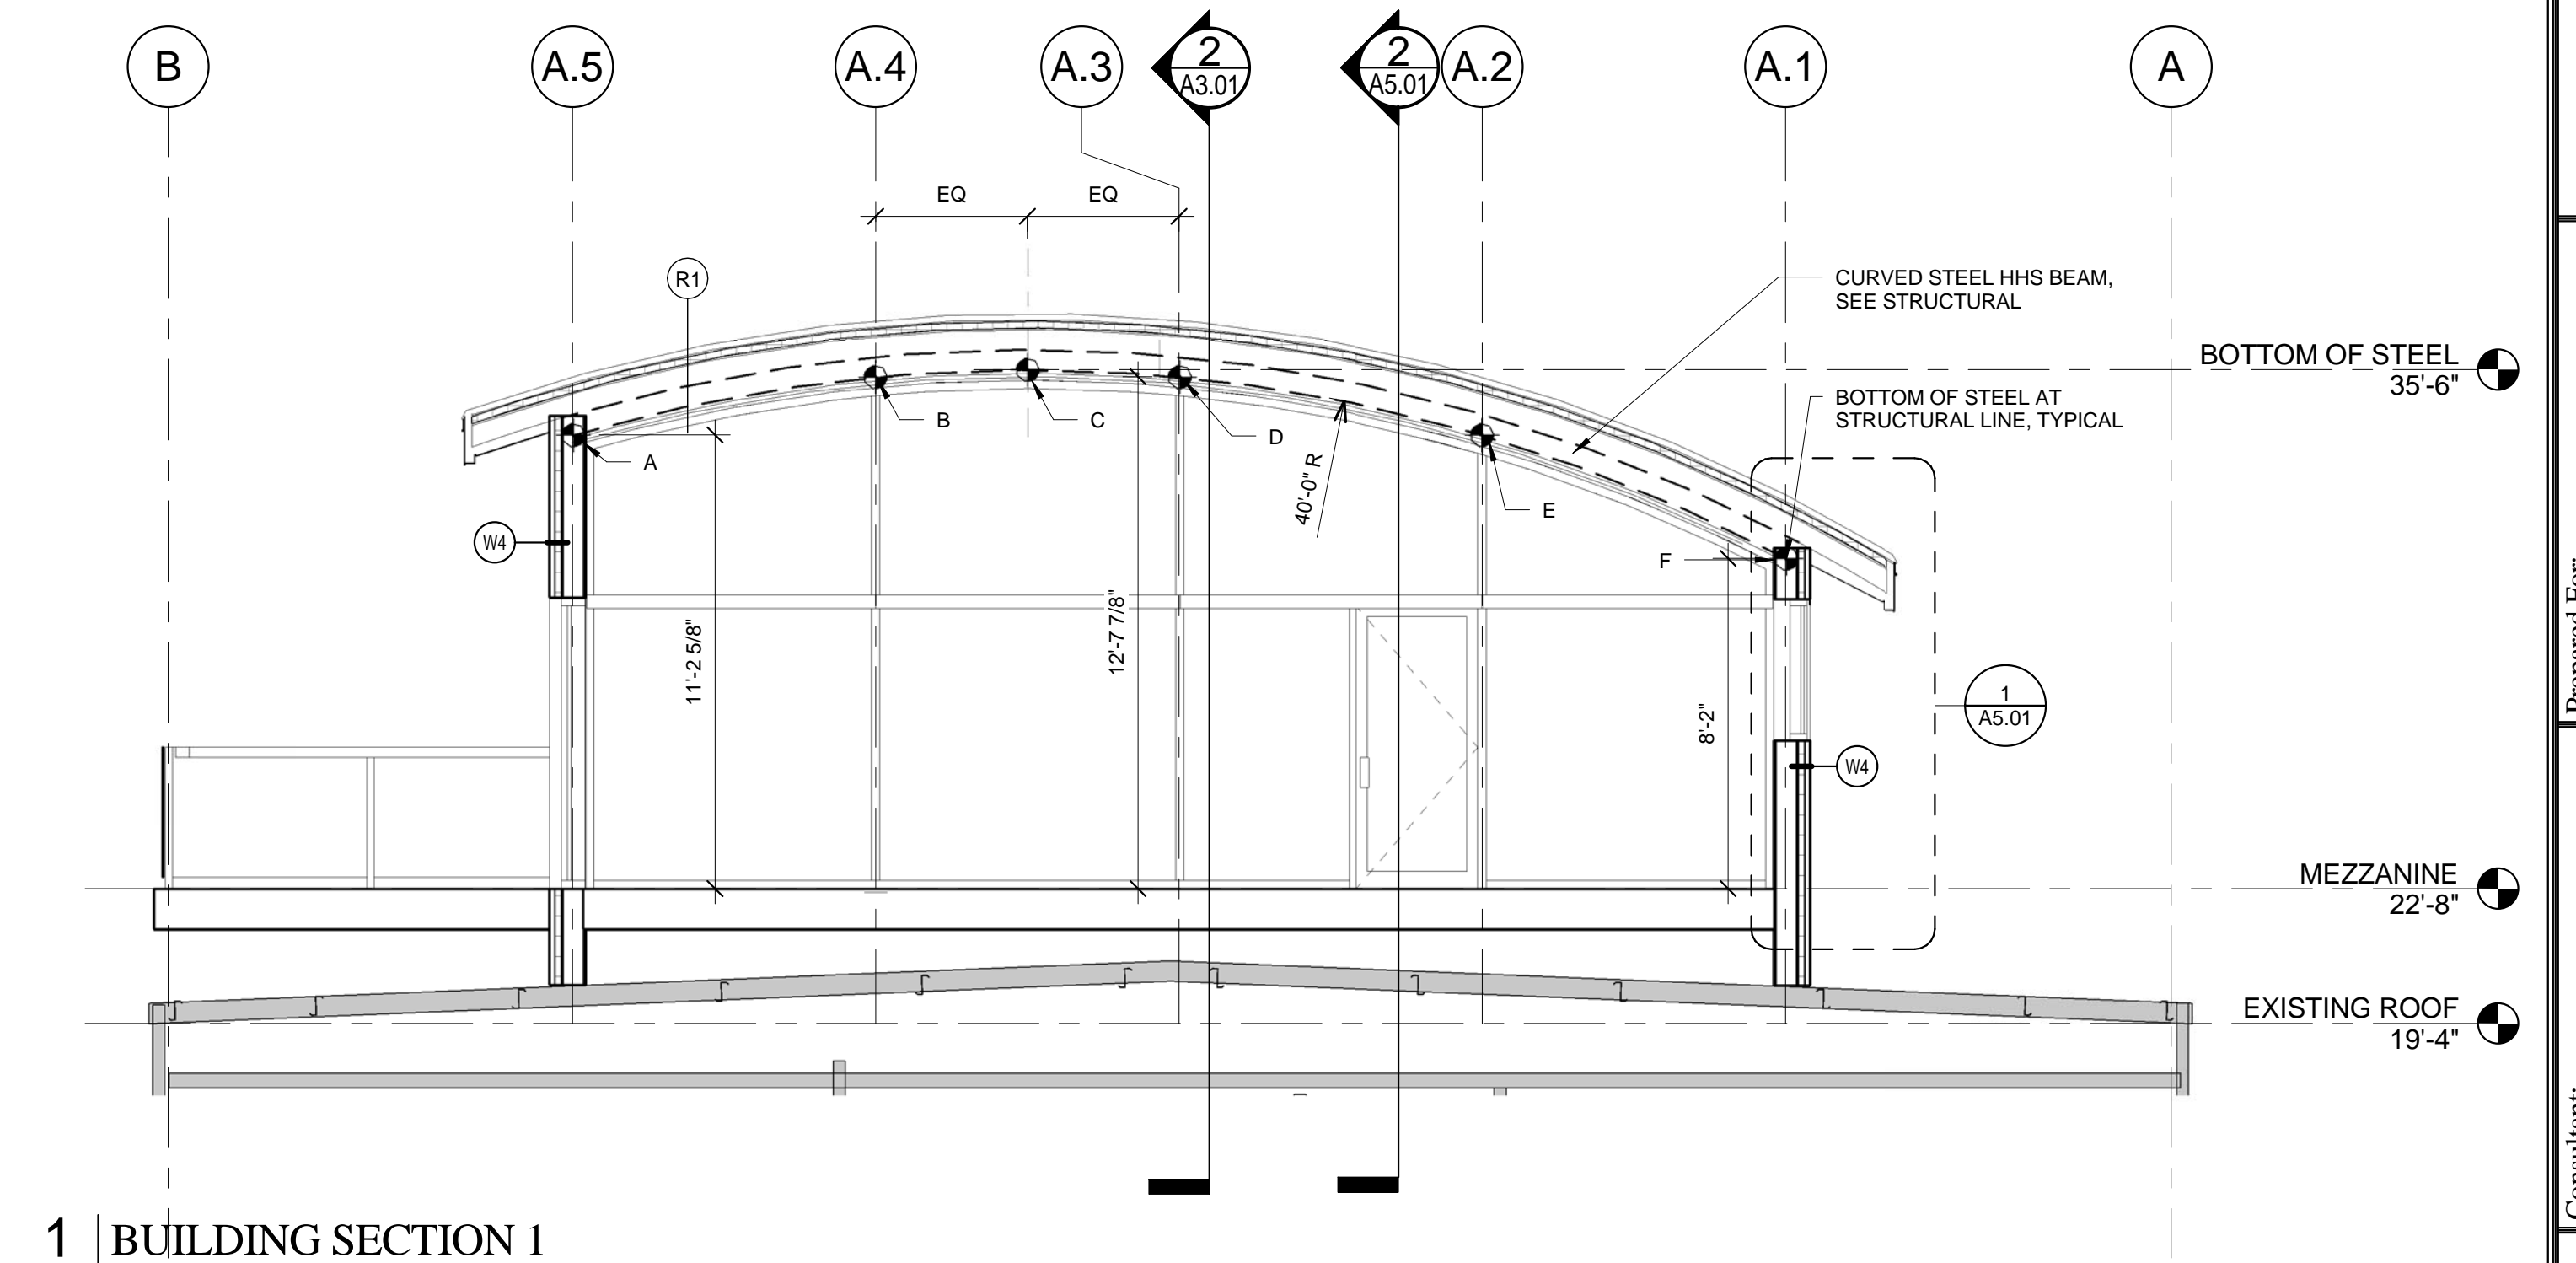

1 | BUILDING SECTION 1
1/4" = 1'-0"

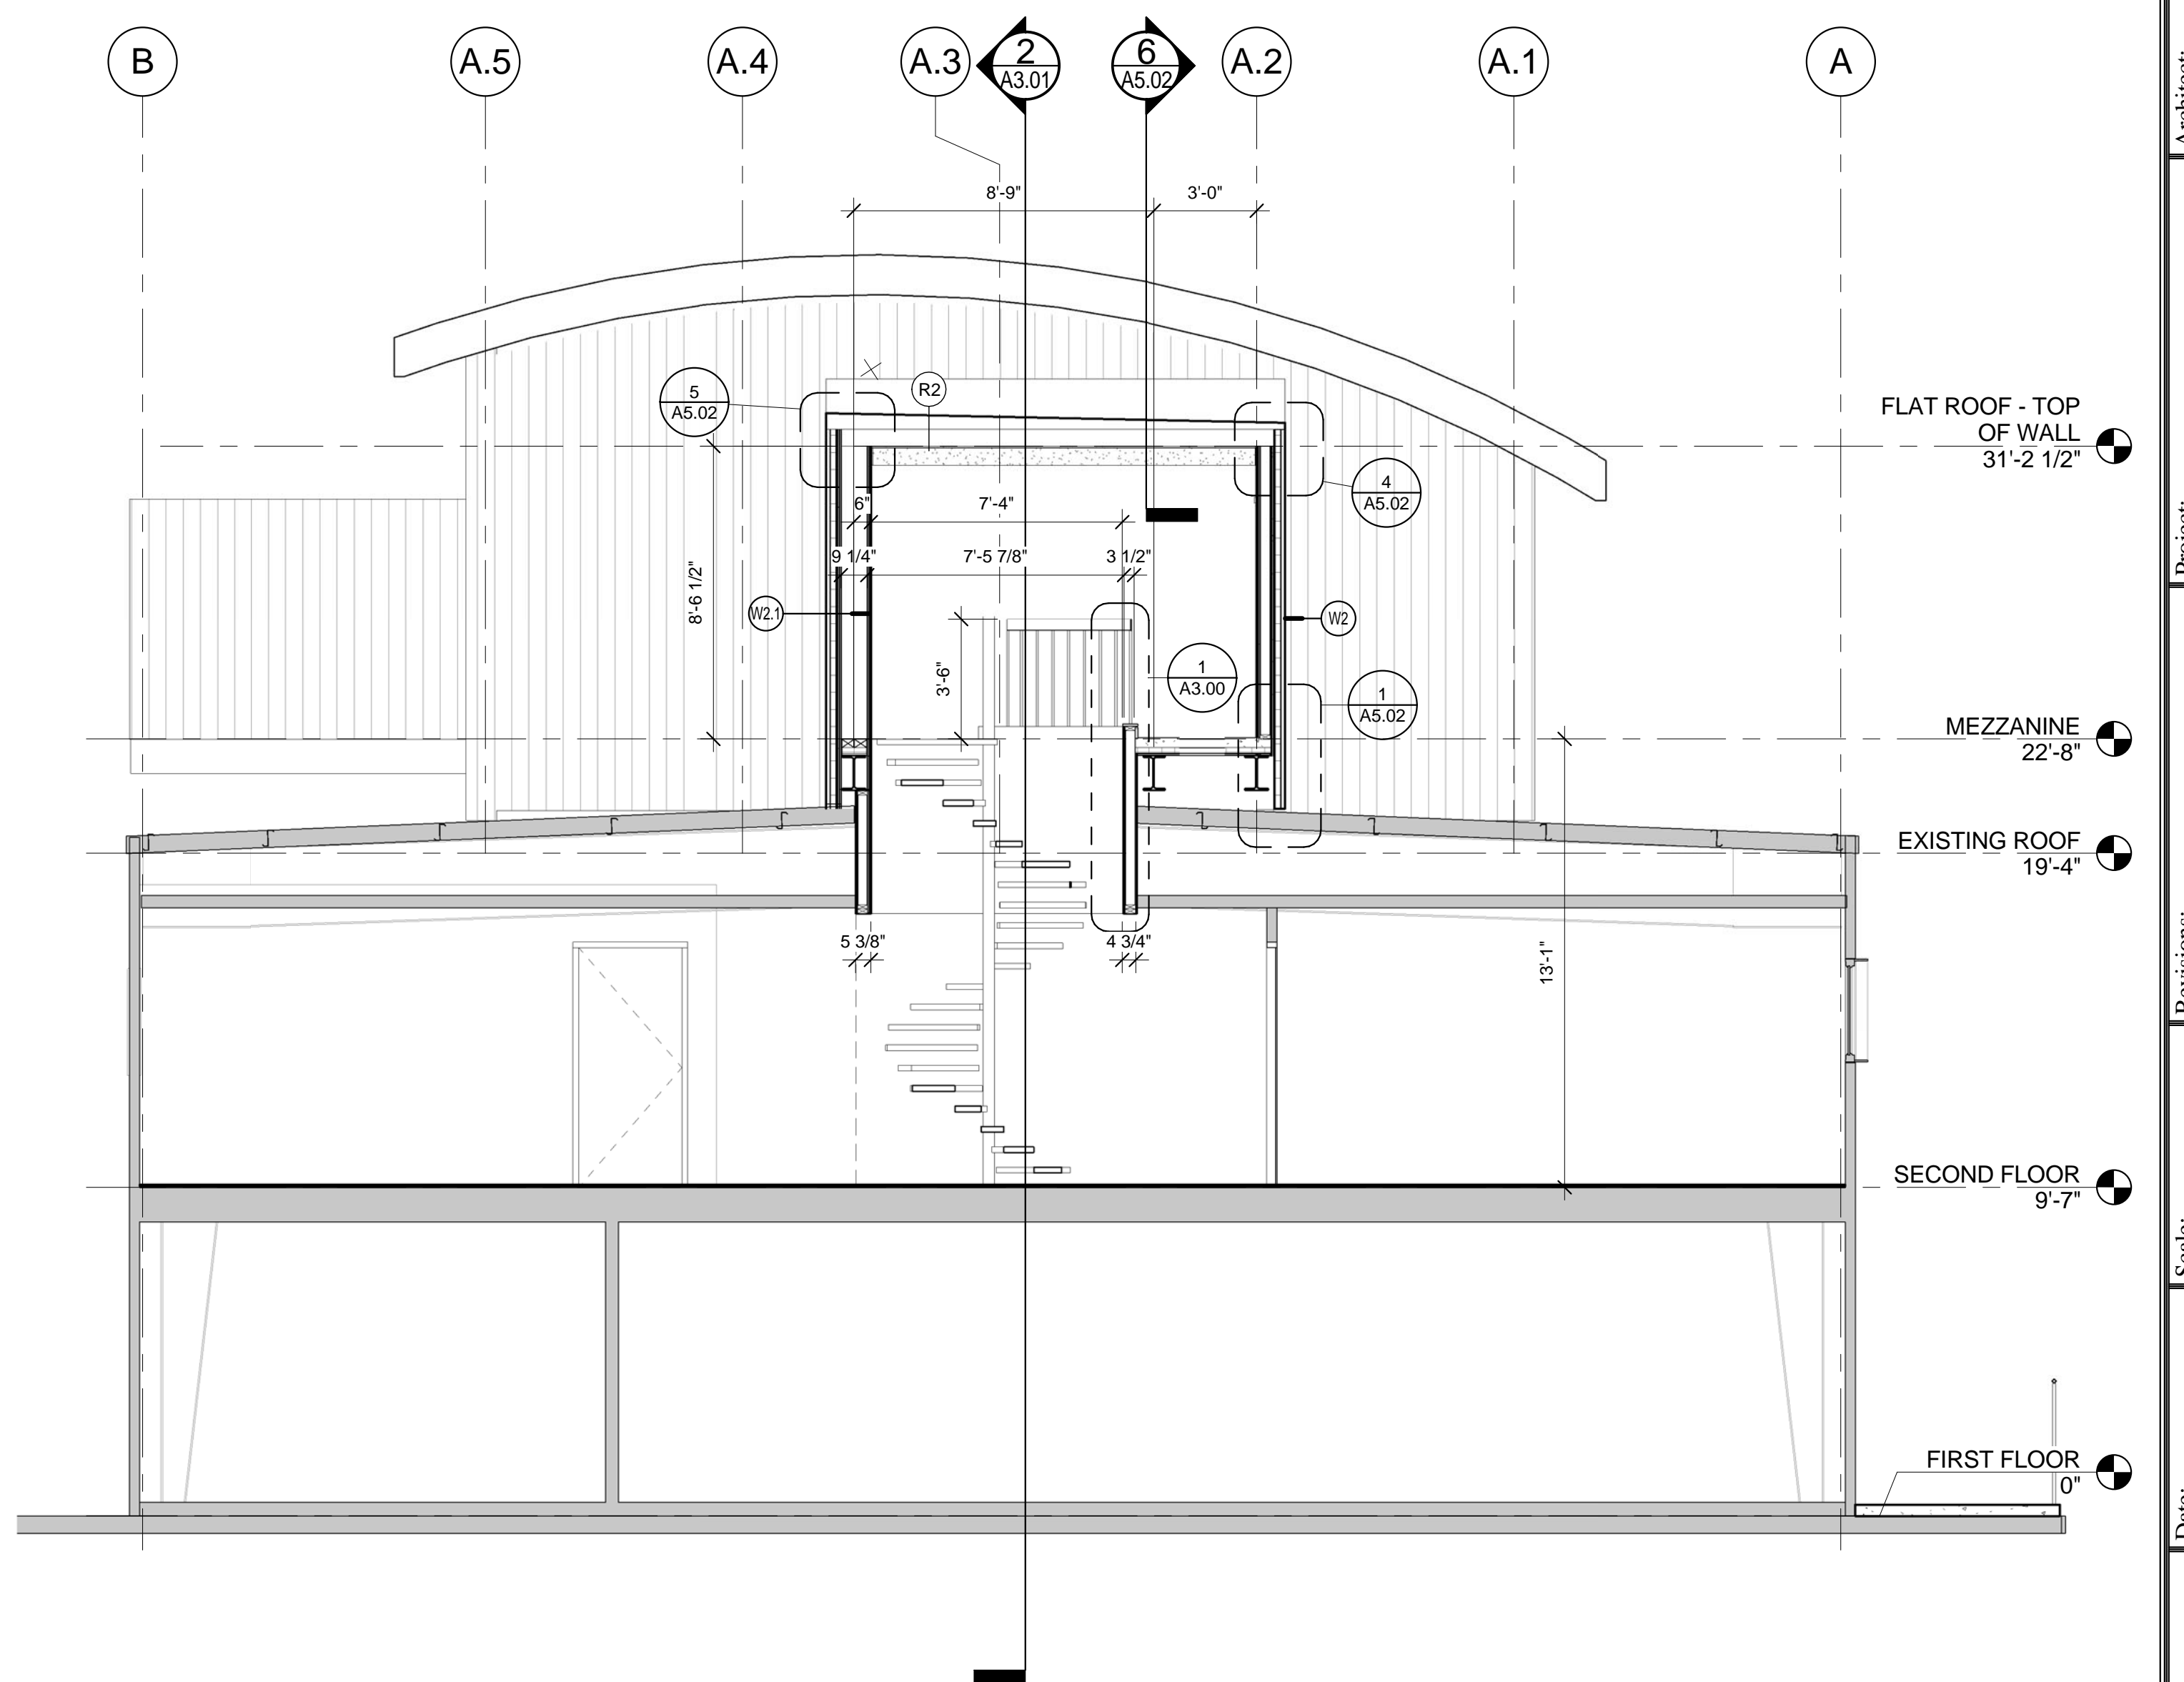

3 | BUILDING SECTION 3
1/4" = 1'-0"

Prepared For:		MAINE WHARF LLC	
Consultant:		ARCHETYPE architects 48 Union Wharf Portland, Maine 04101 (207) 772-6022 Fax (207) 772-4056	
Project:		MAINE WHARF OFFICE RENOVATION BUILDING B 68 COMMERCIAL STREET, PORTLAND ME	
Revisions:			
Date:	Scale:	BUILDING SECTIONS	
21 JUNE 2013	1/4" = 1'-0"		
		A3.01	