




6 EXTERIOR DETAIL - FLAT ROOF TO WALL
3" = 1'-0"

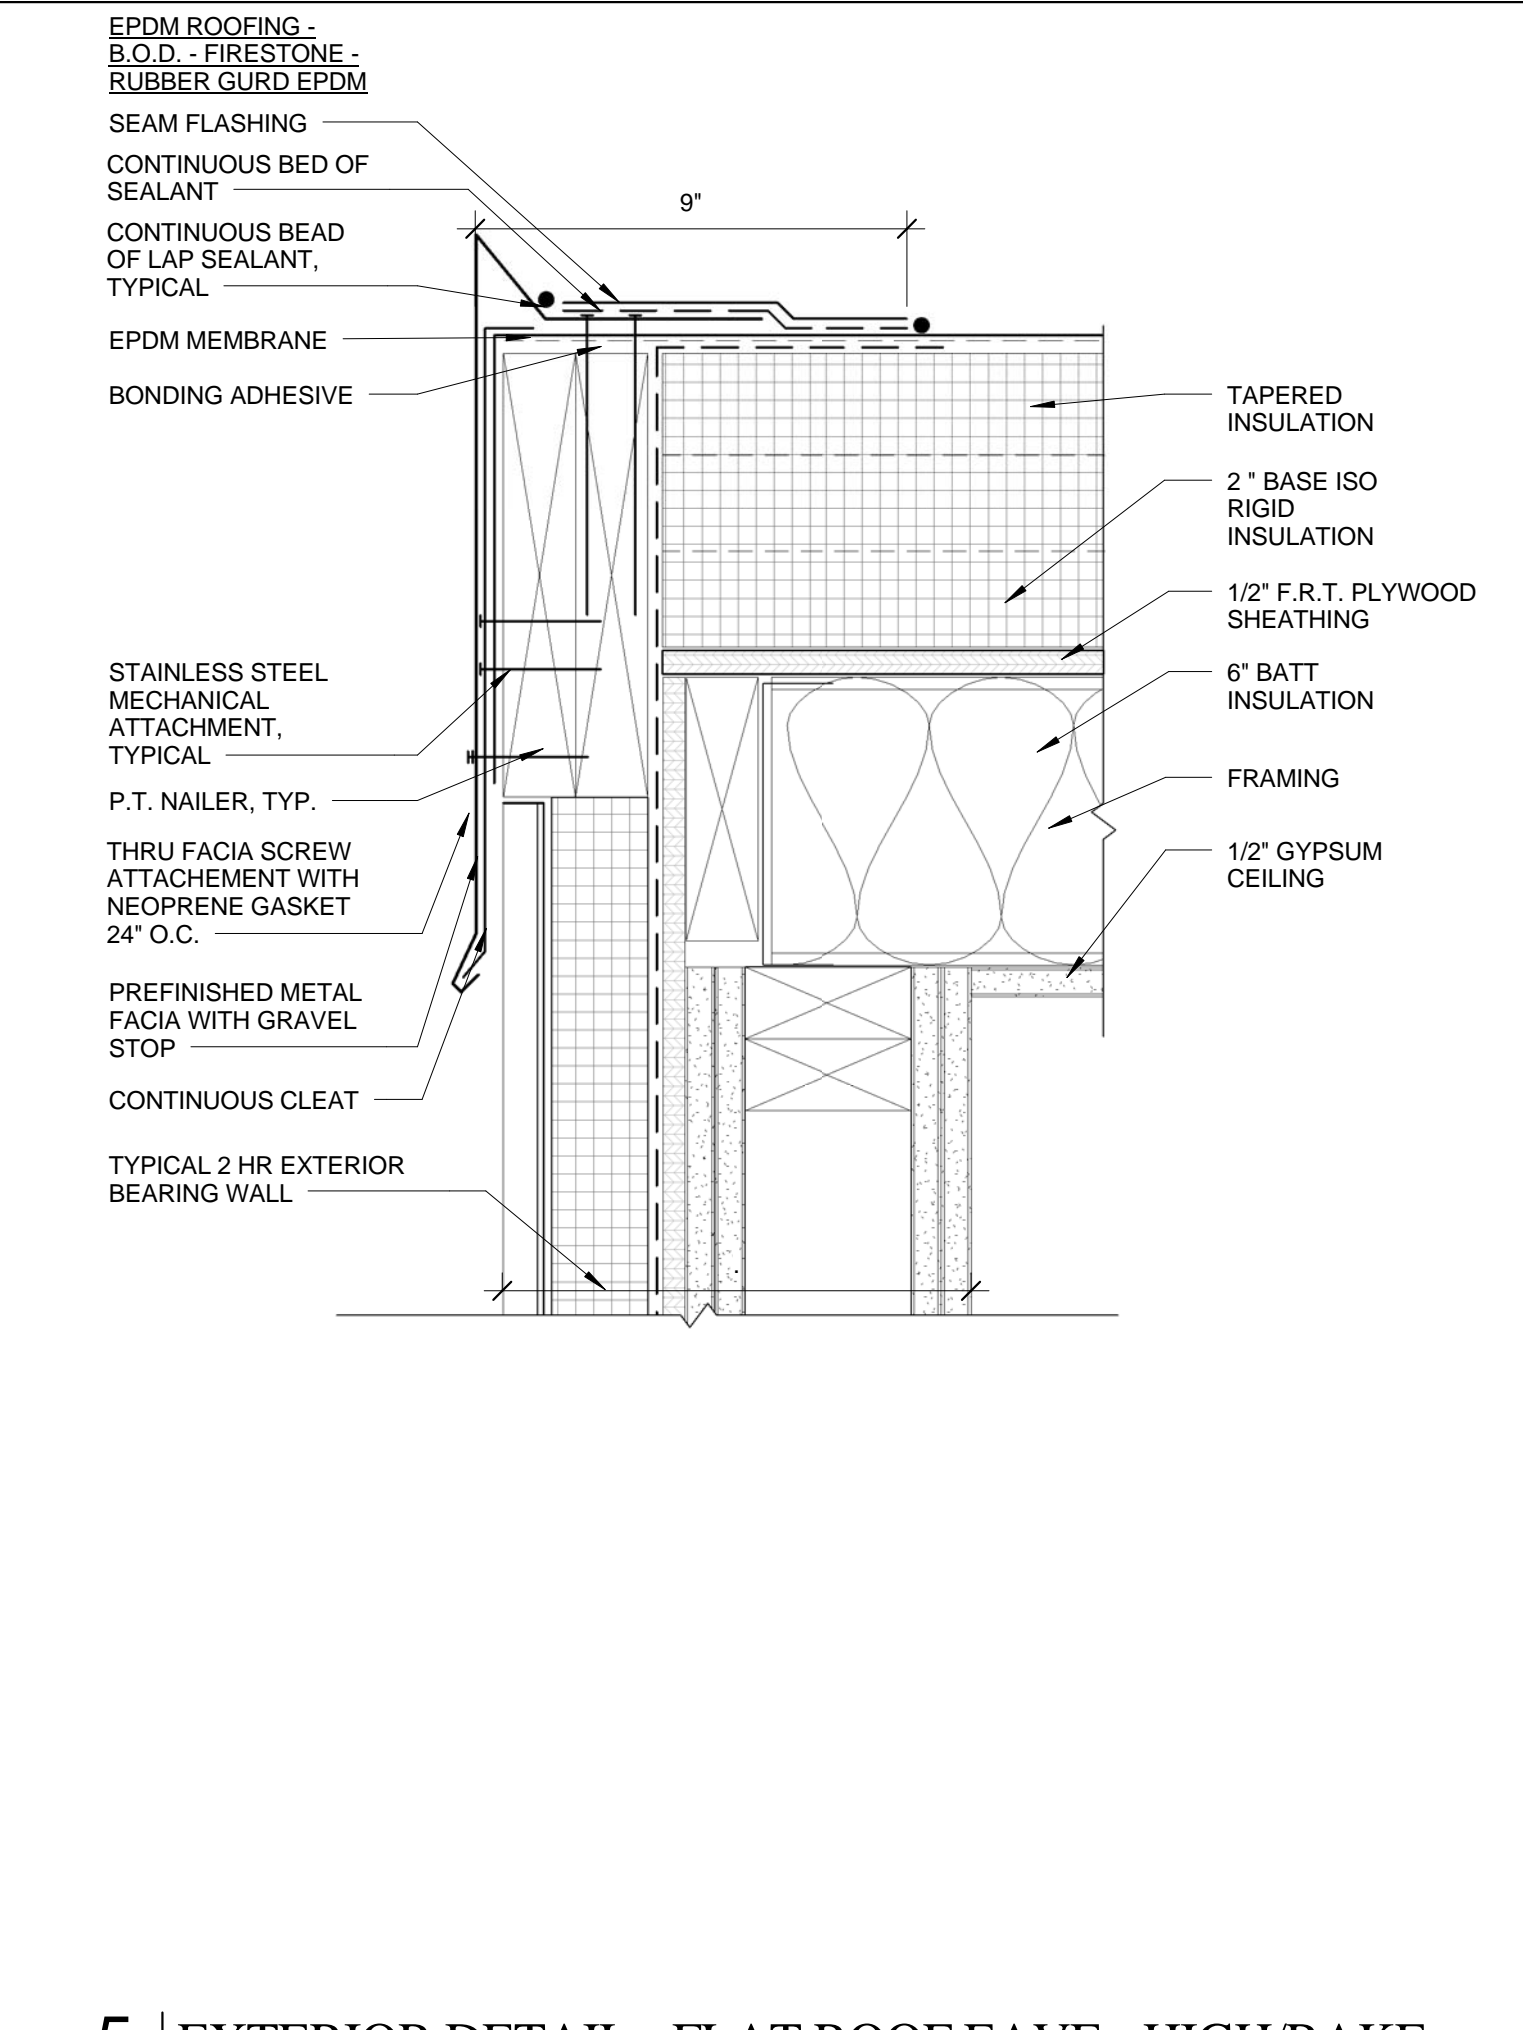


5 EXTERIOR DETAIL - FLAT ROOF EAVE - HIGH/RAKE
3" = 1'-0"

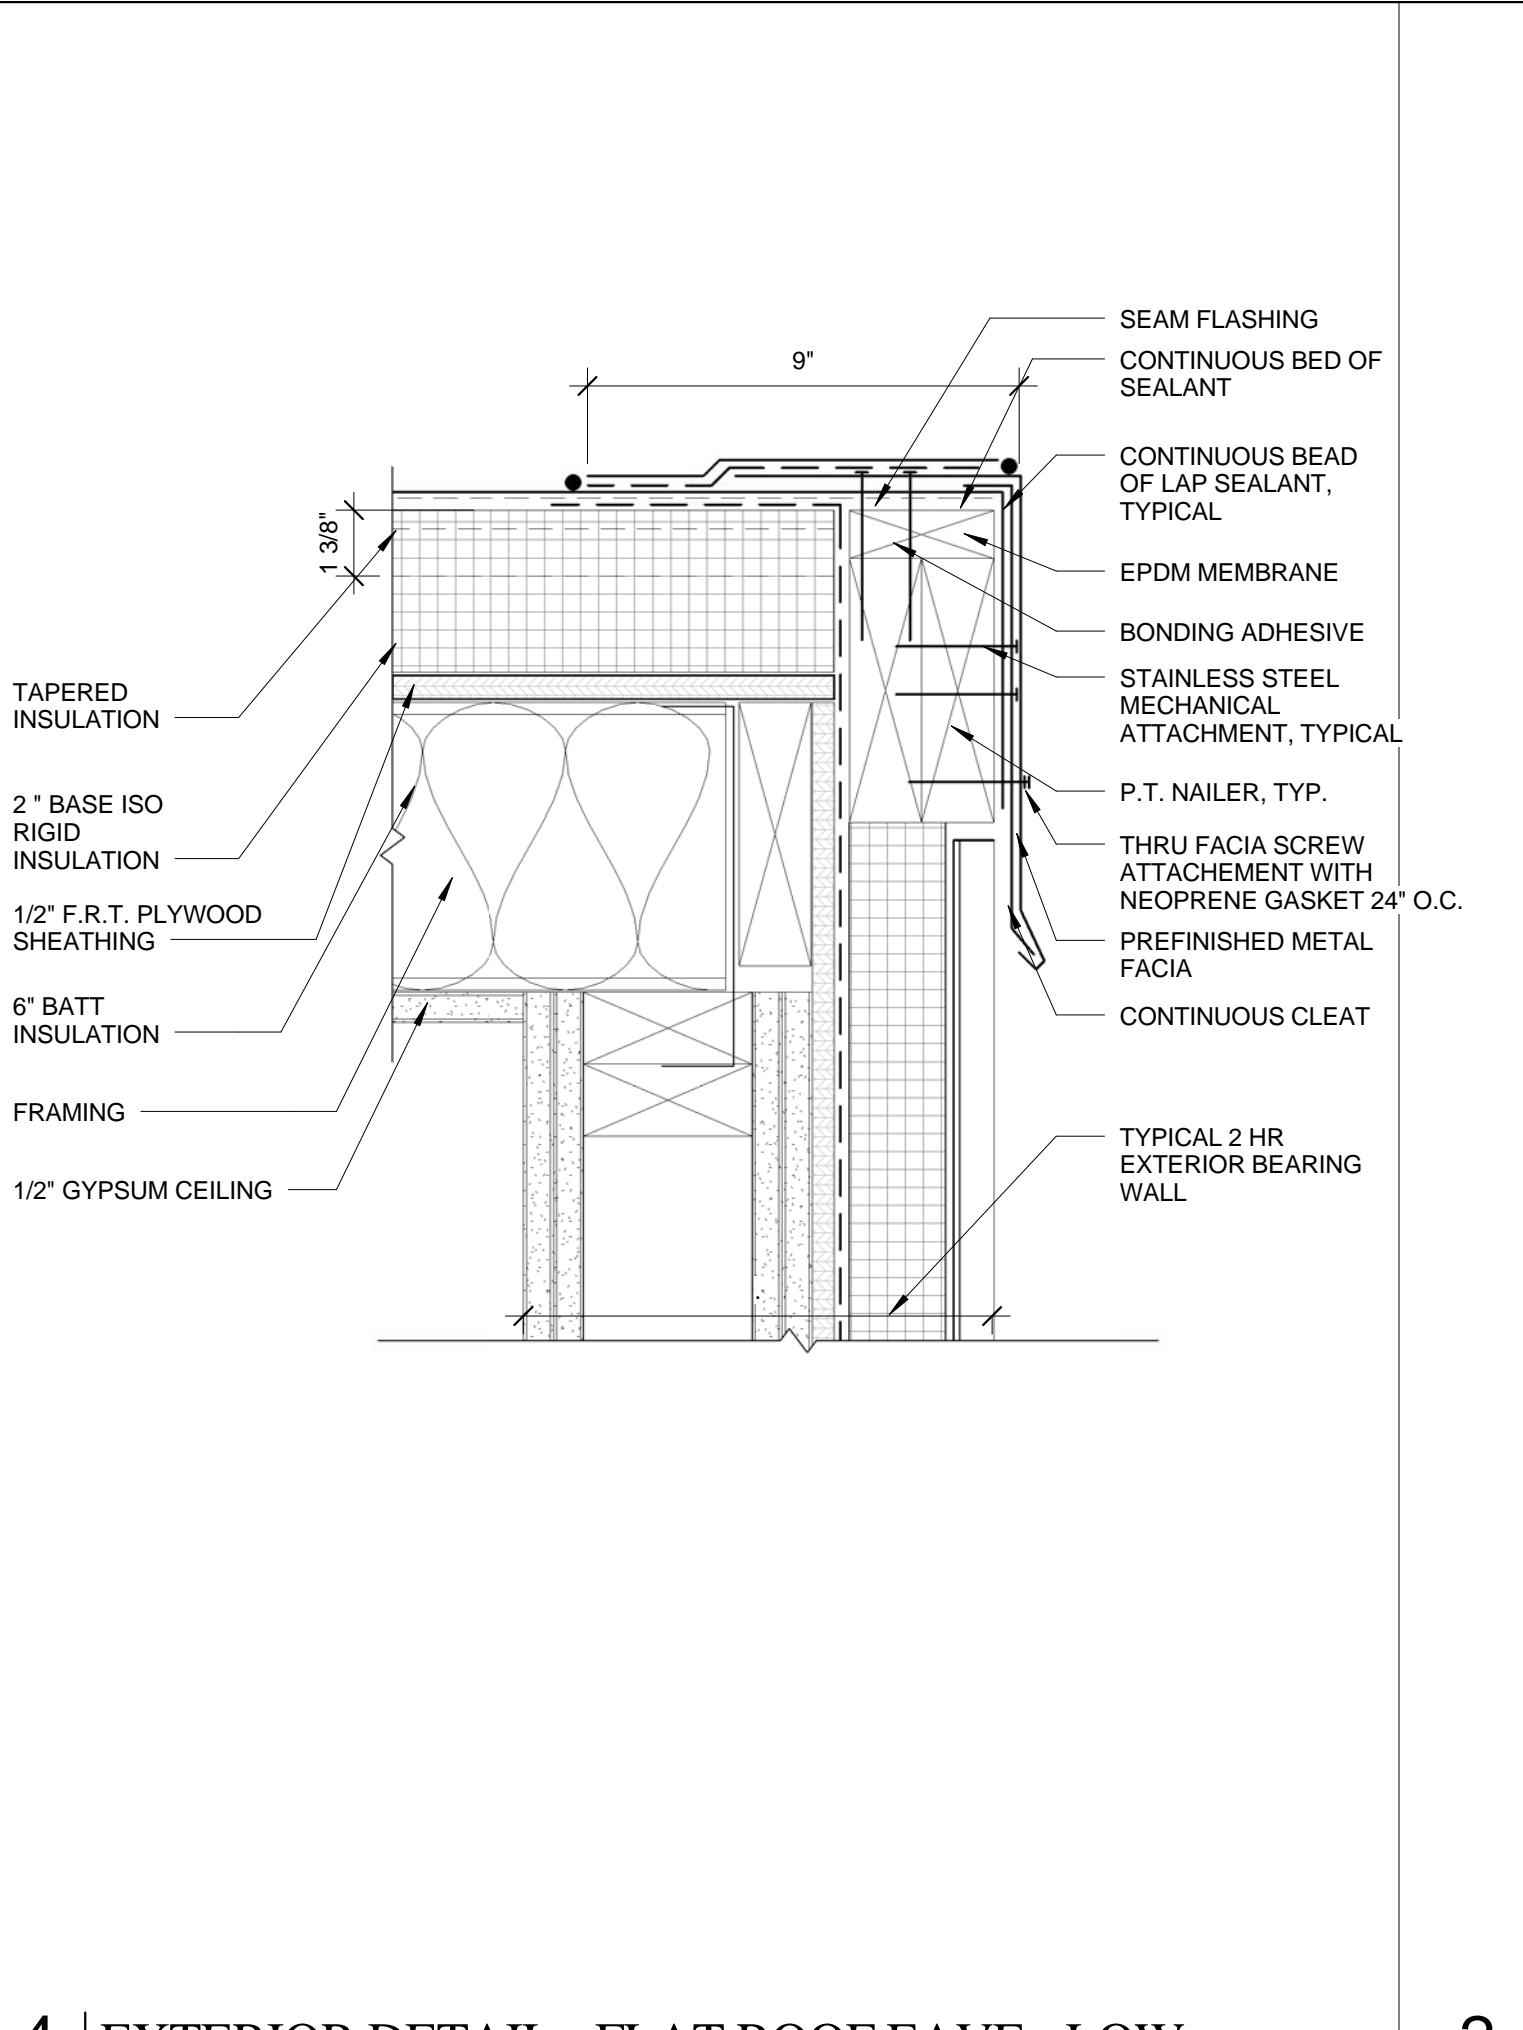


4 EXTERIOR DETAIL - FLAT ROOF EAVE - LOW
3" = 1'-0"

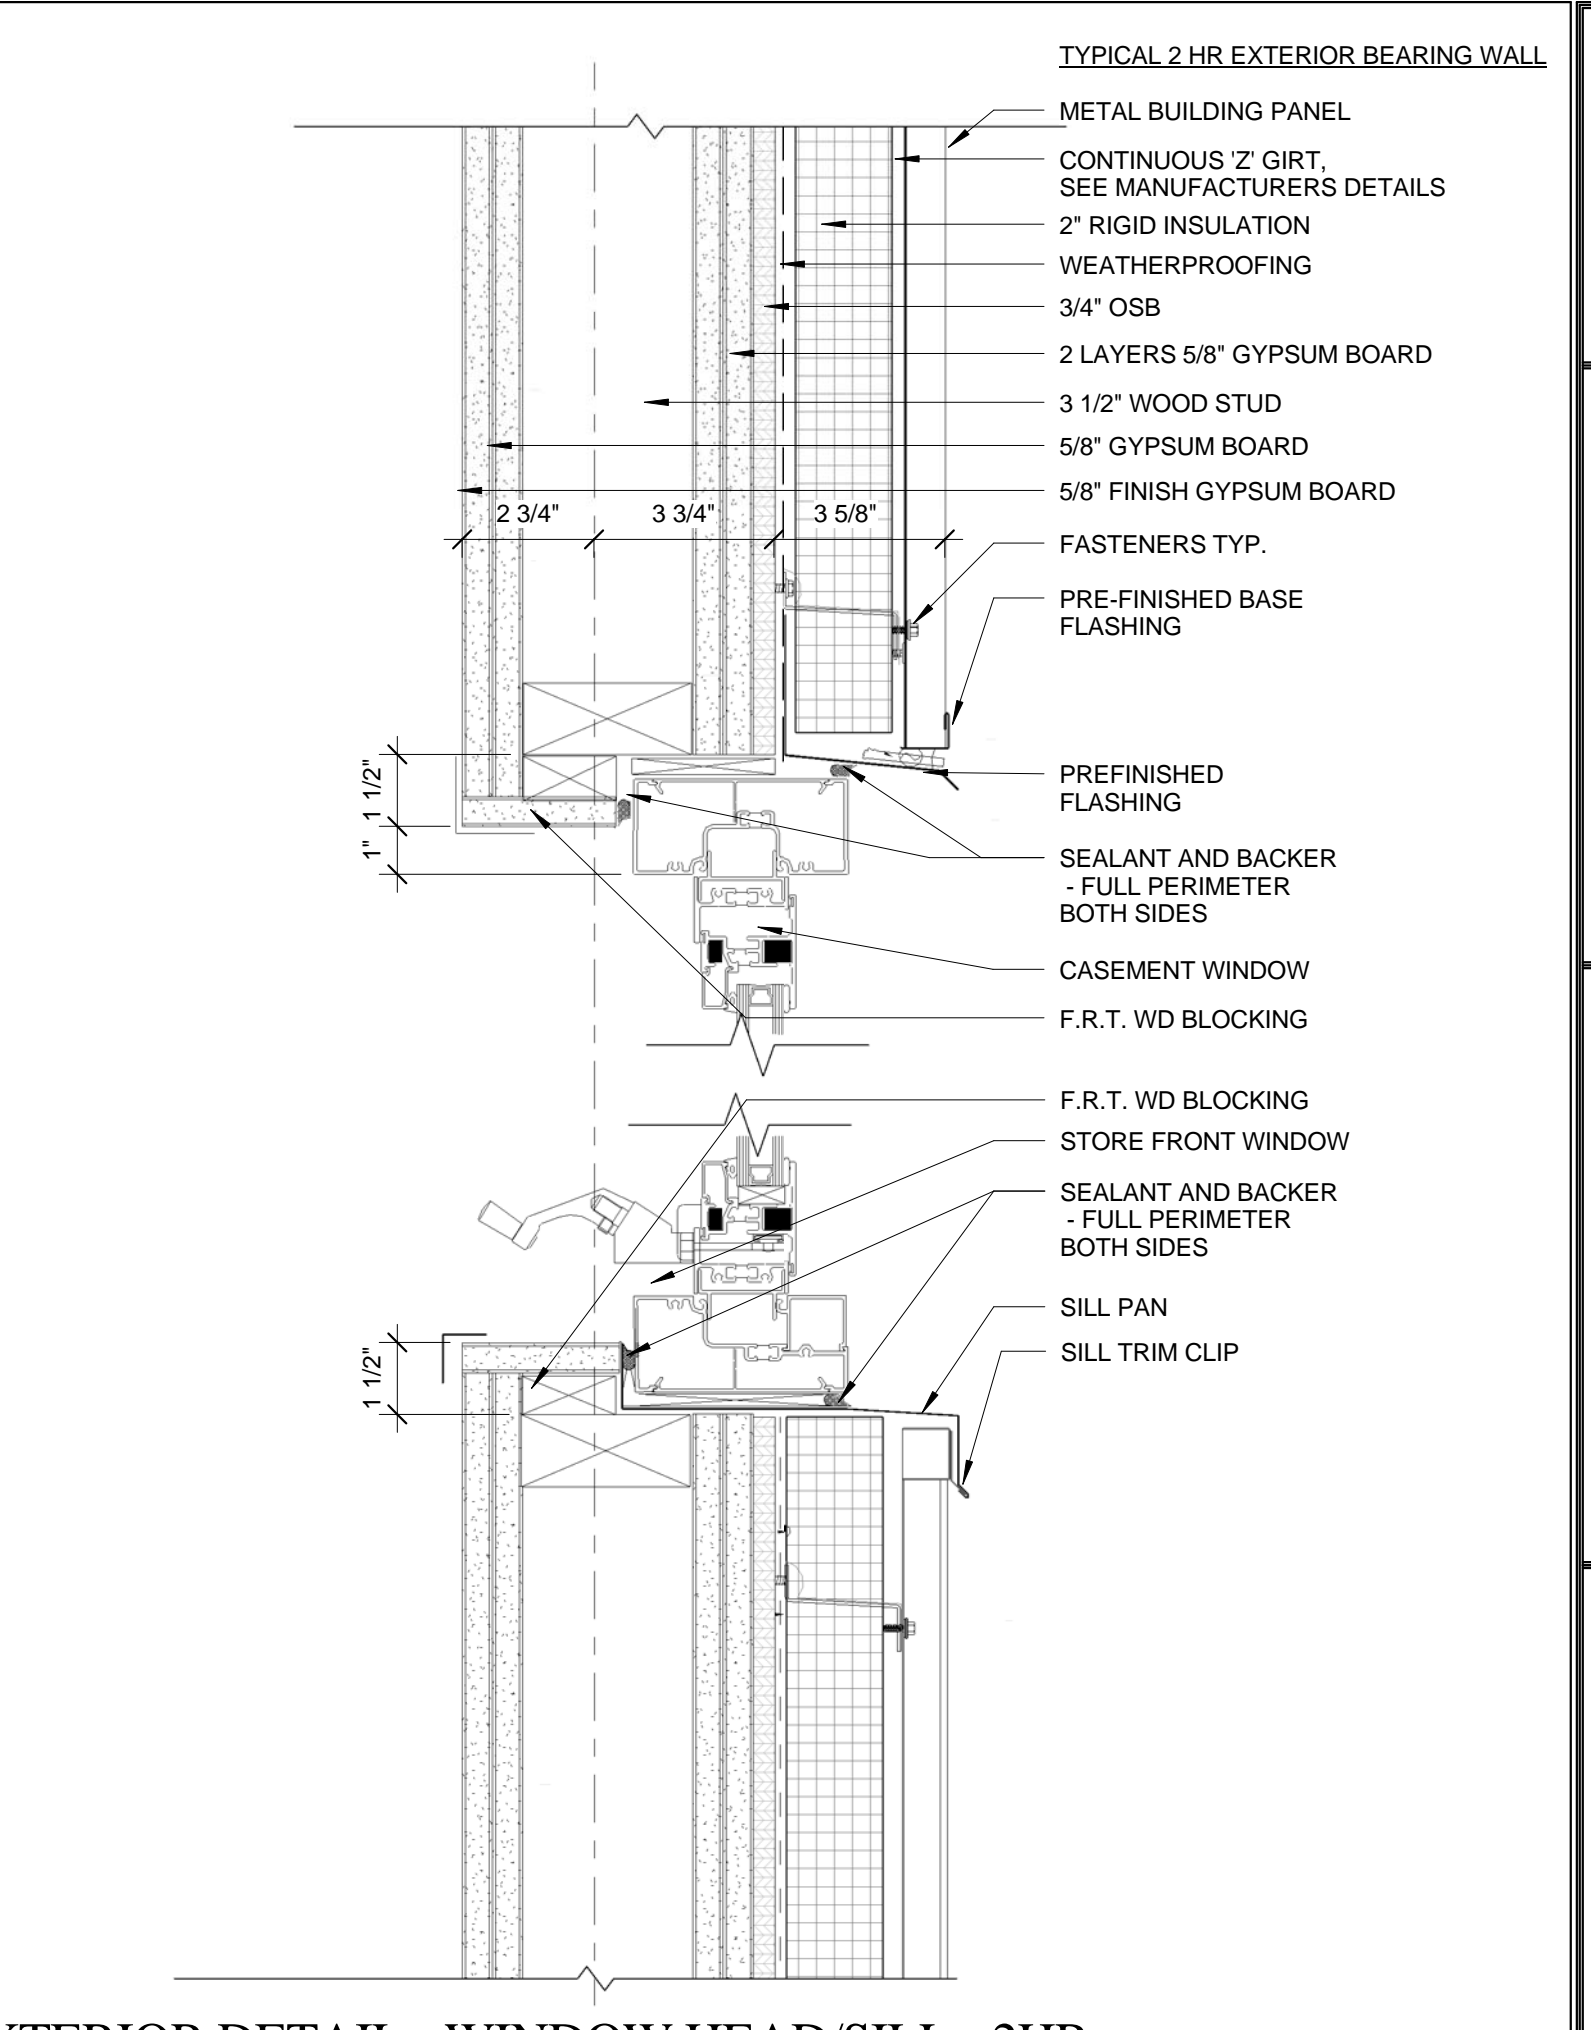


2 EXTERIOR DETAIL - WINDOW HEAD/SILL - 2HR
3" = 1'-0"

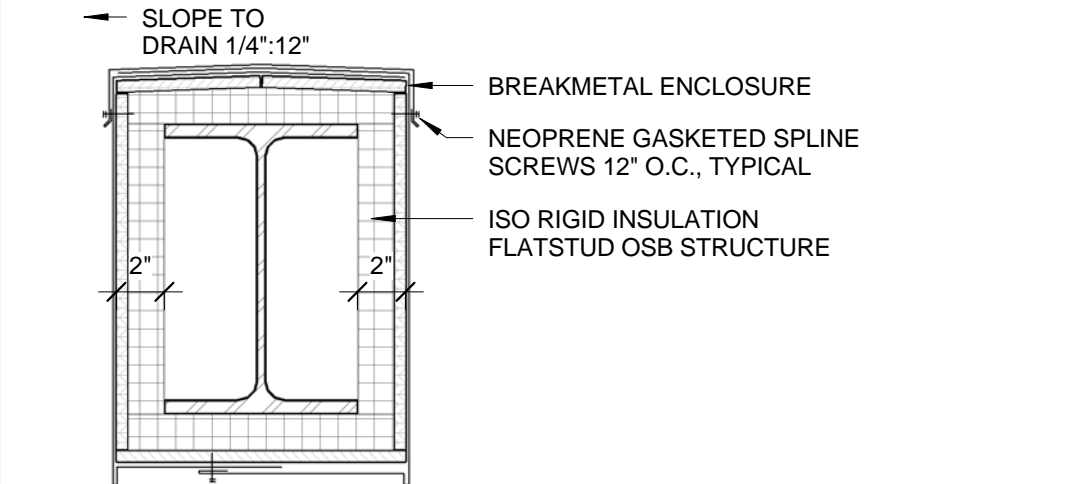


10 EXTERIOR DETAIL - EXTERIOR BEAM
1 1/2" = 1'-0"

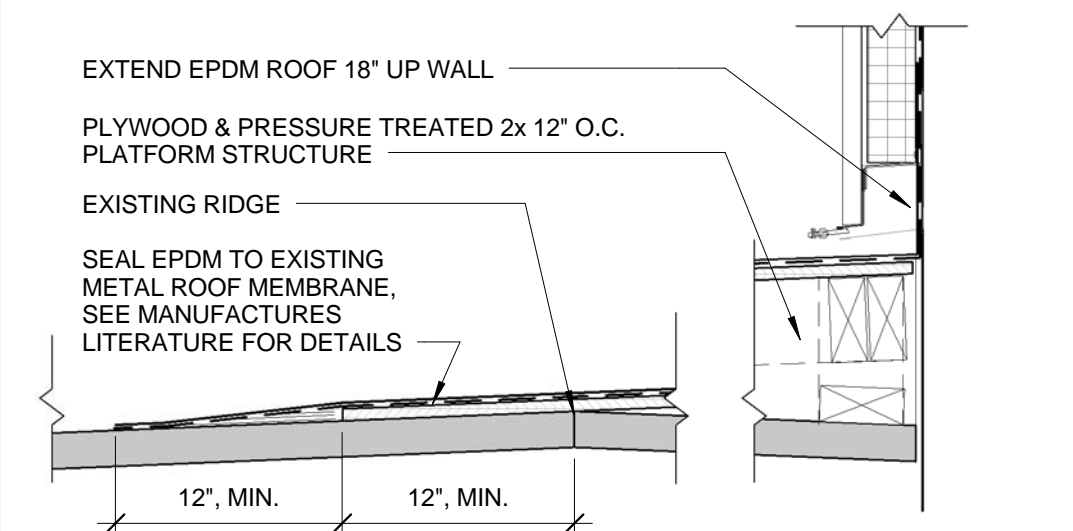


9 EXTERIOR DETAIL - BUILT UP ROOF
1 1/2" = 1'-0"

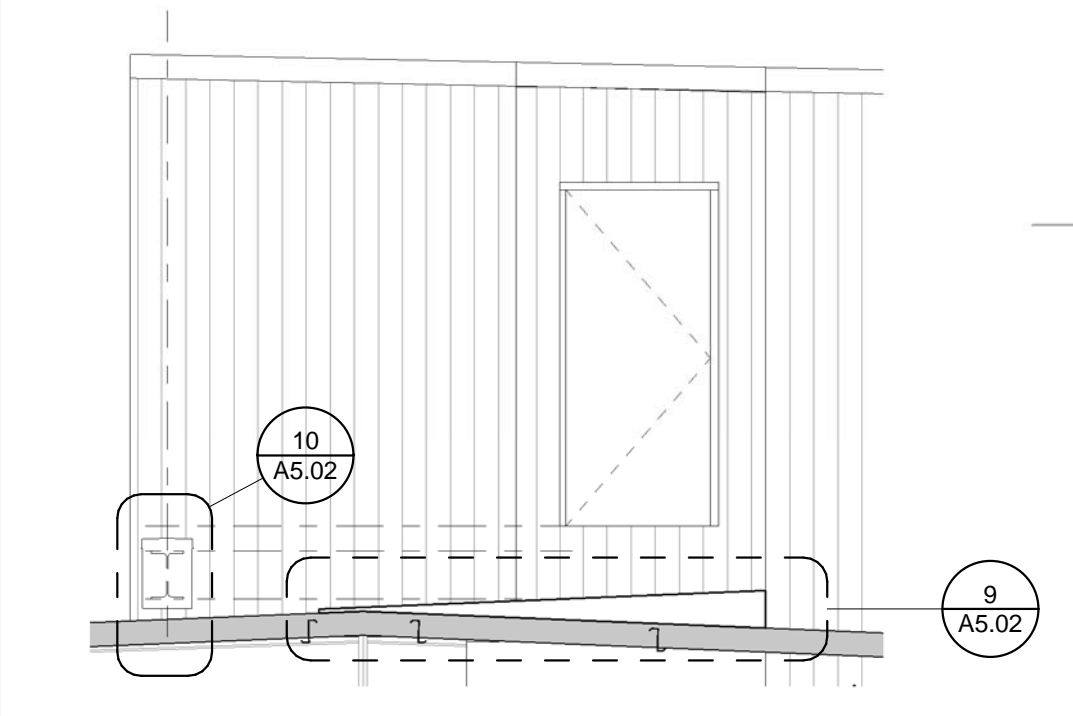


8 BUILTUP ROOF ELEVATION
1/4" = 1'-0"

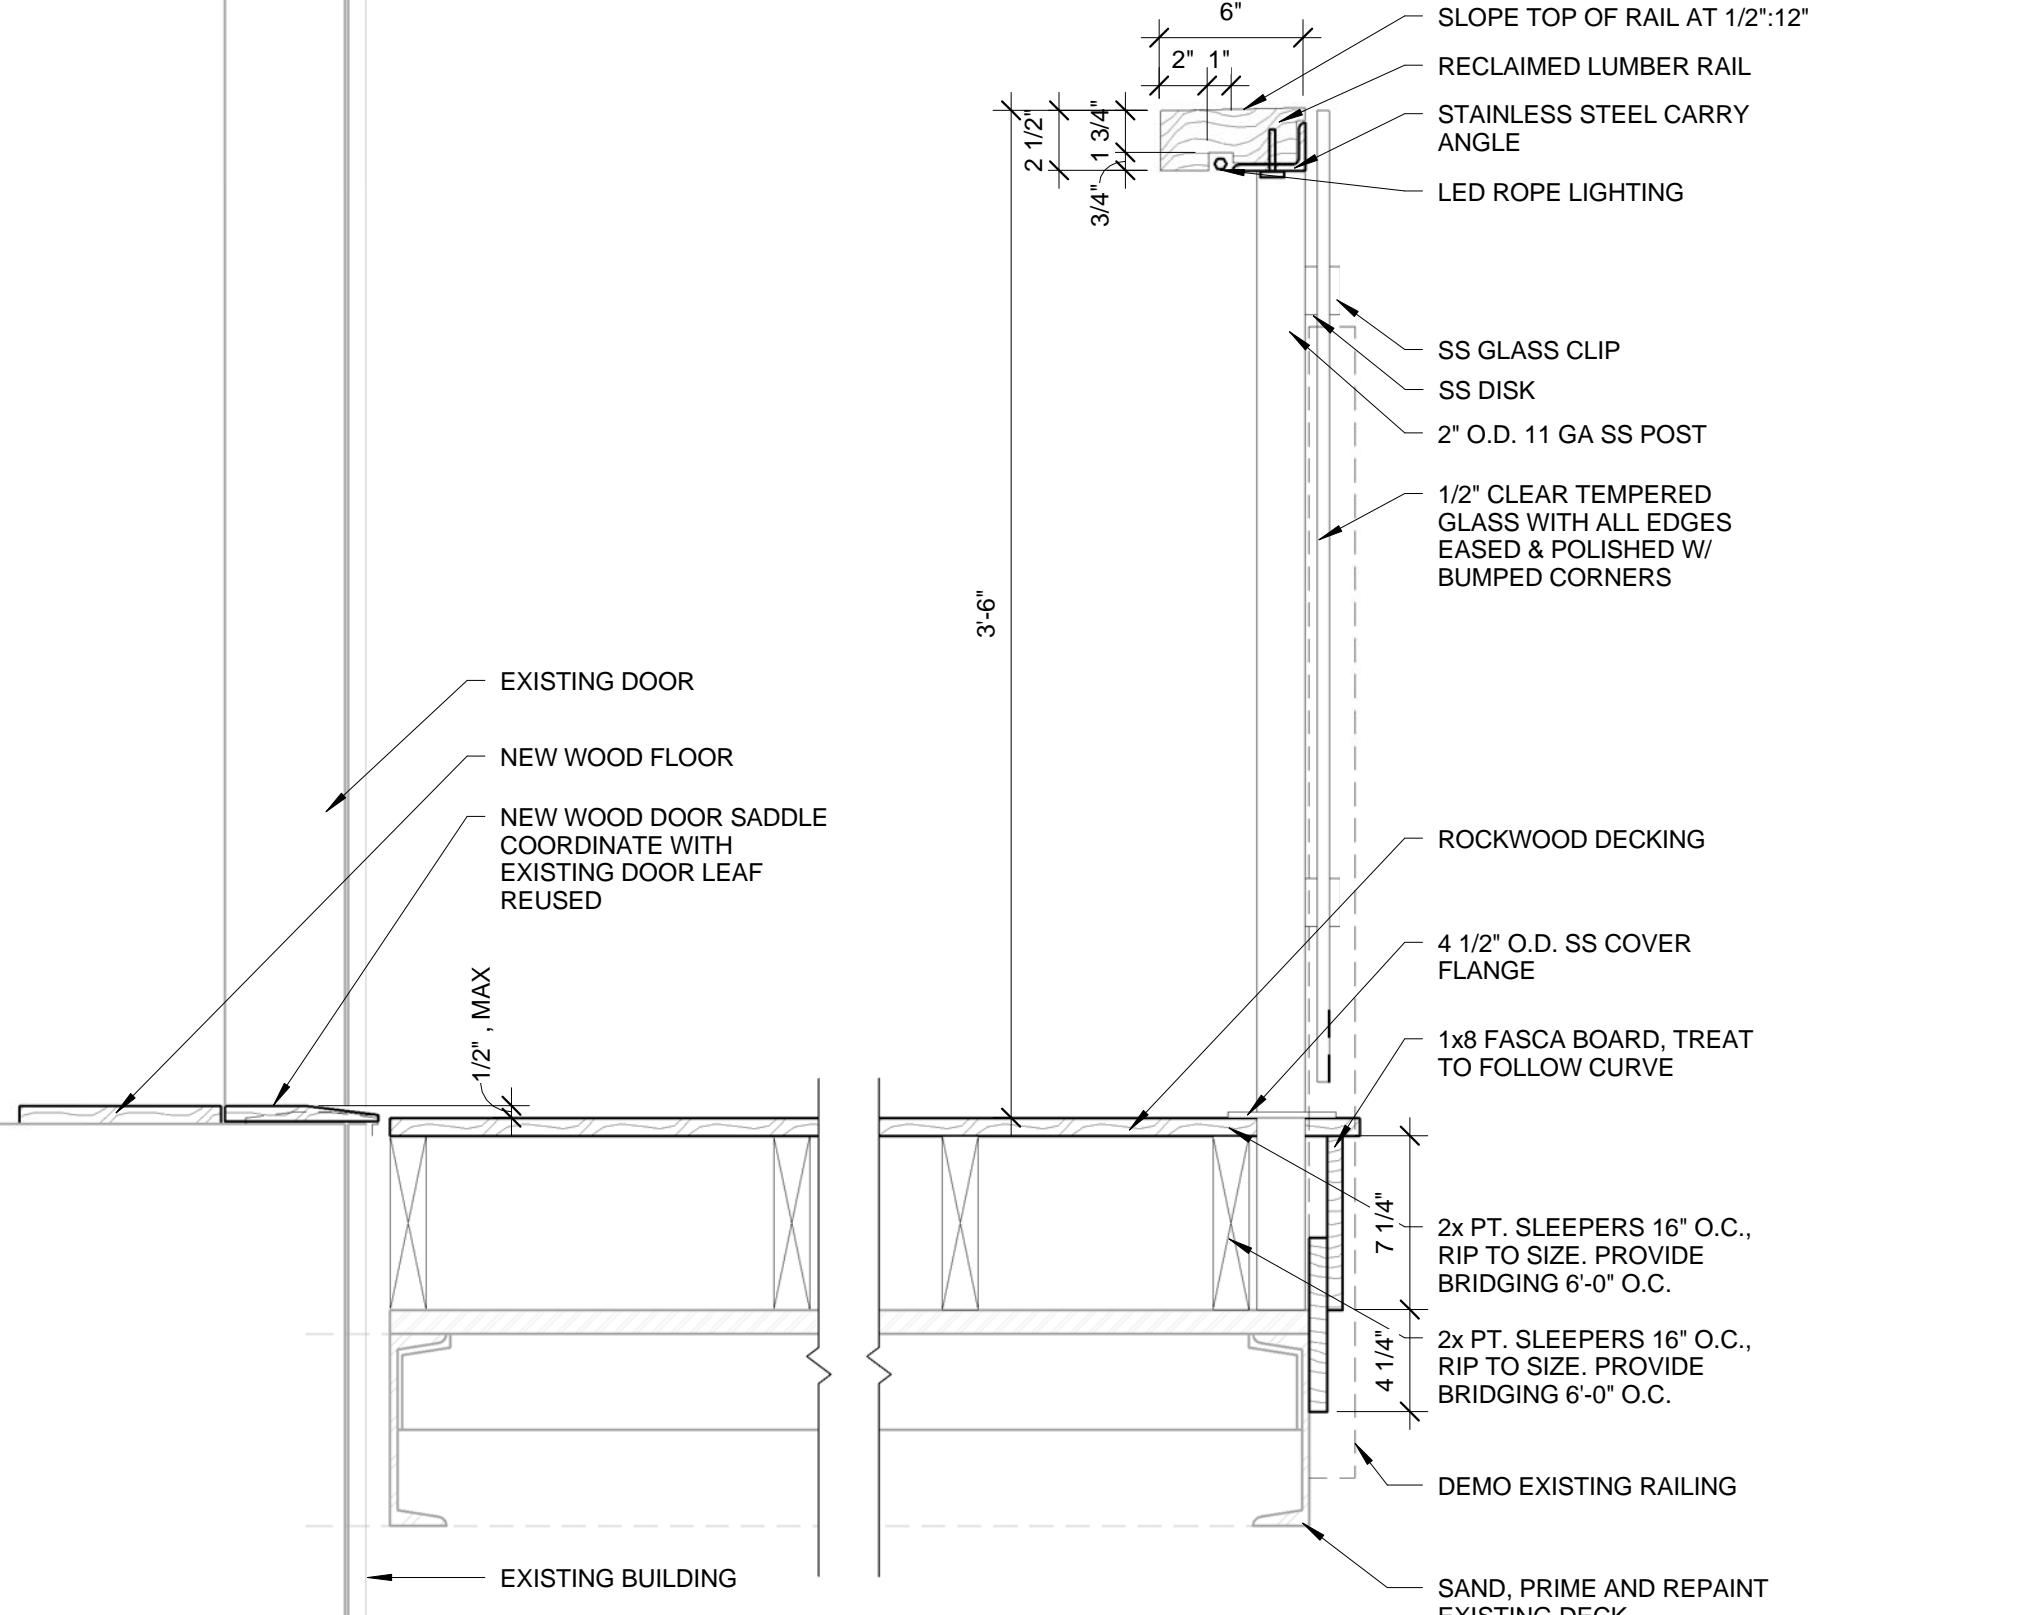

7 DECK DETAILS - 2ND FLOOR
1 1/2" = 1'-0"

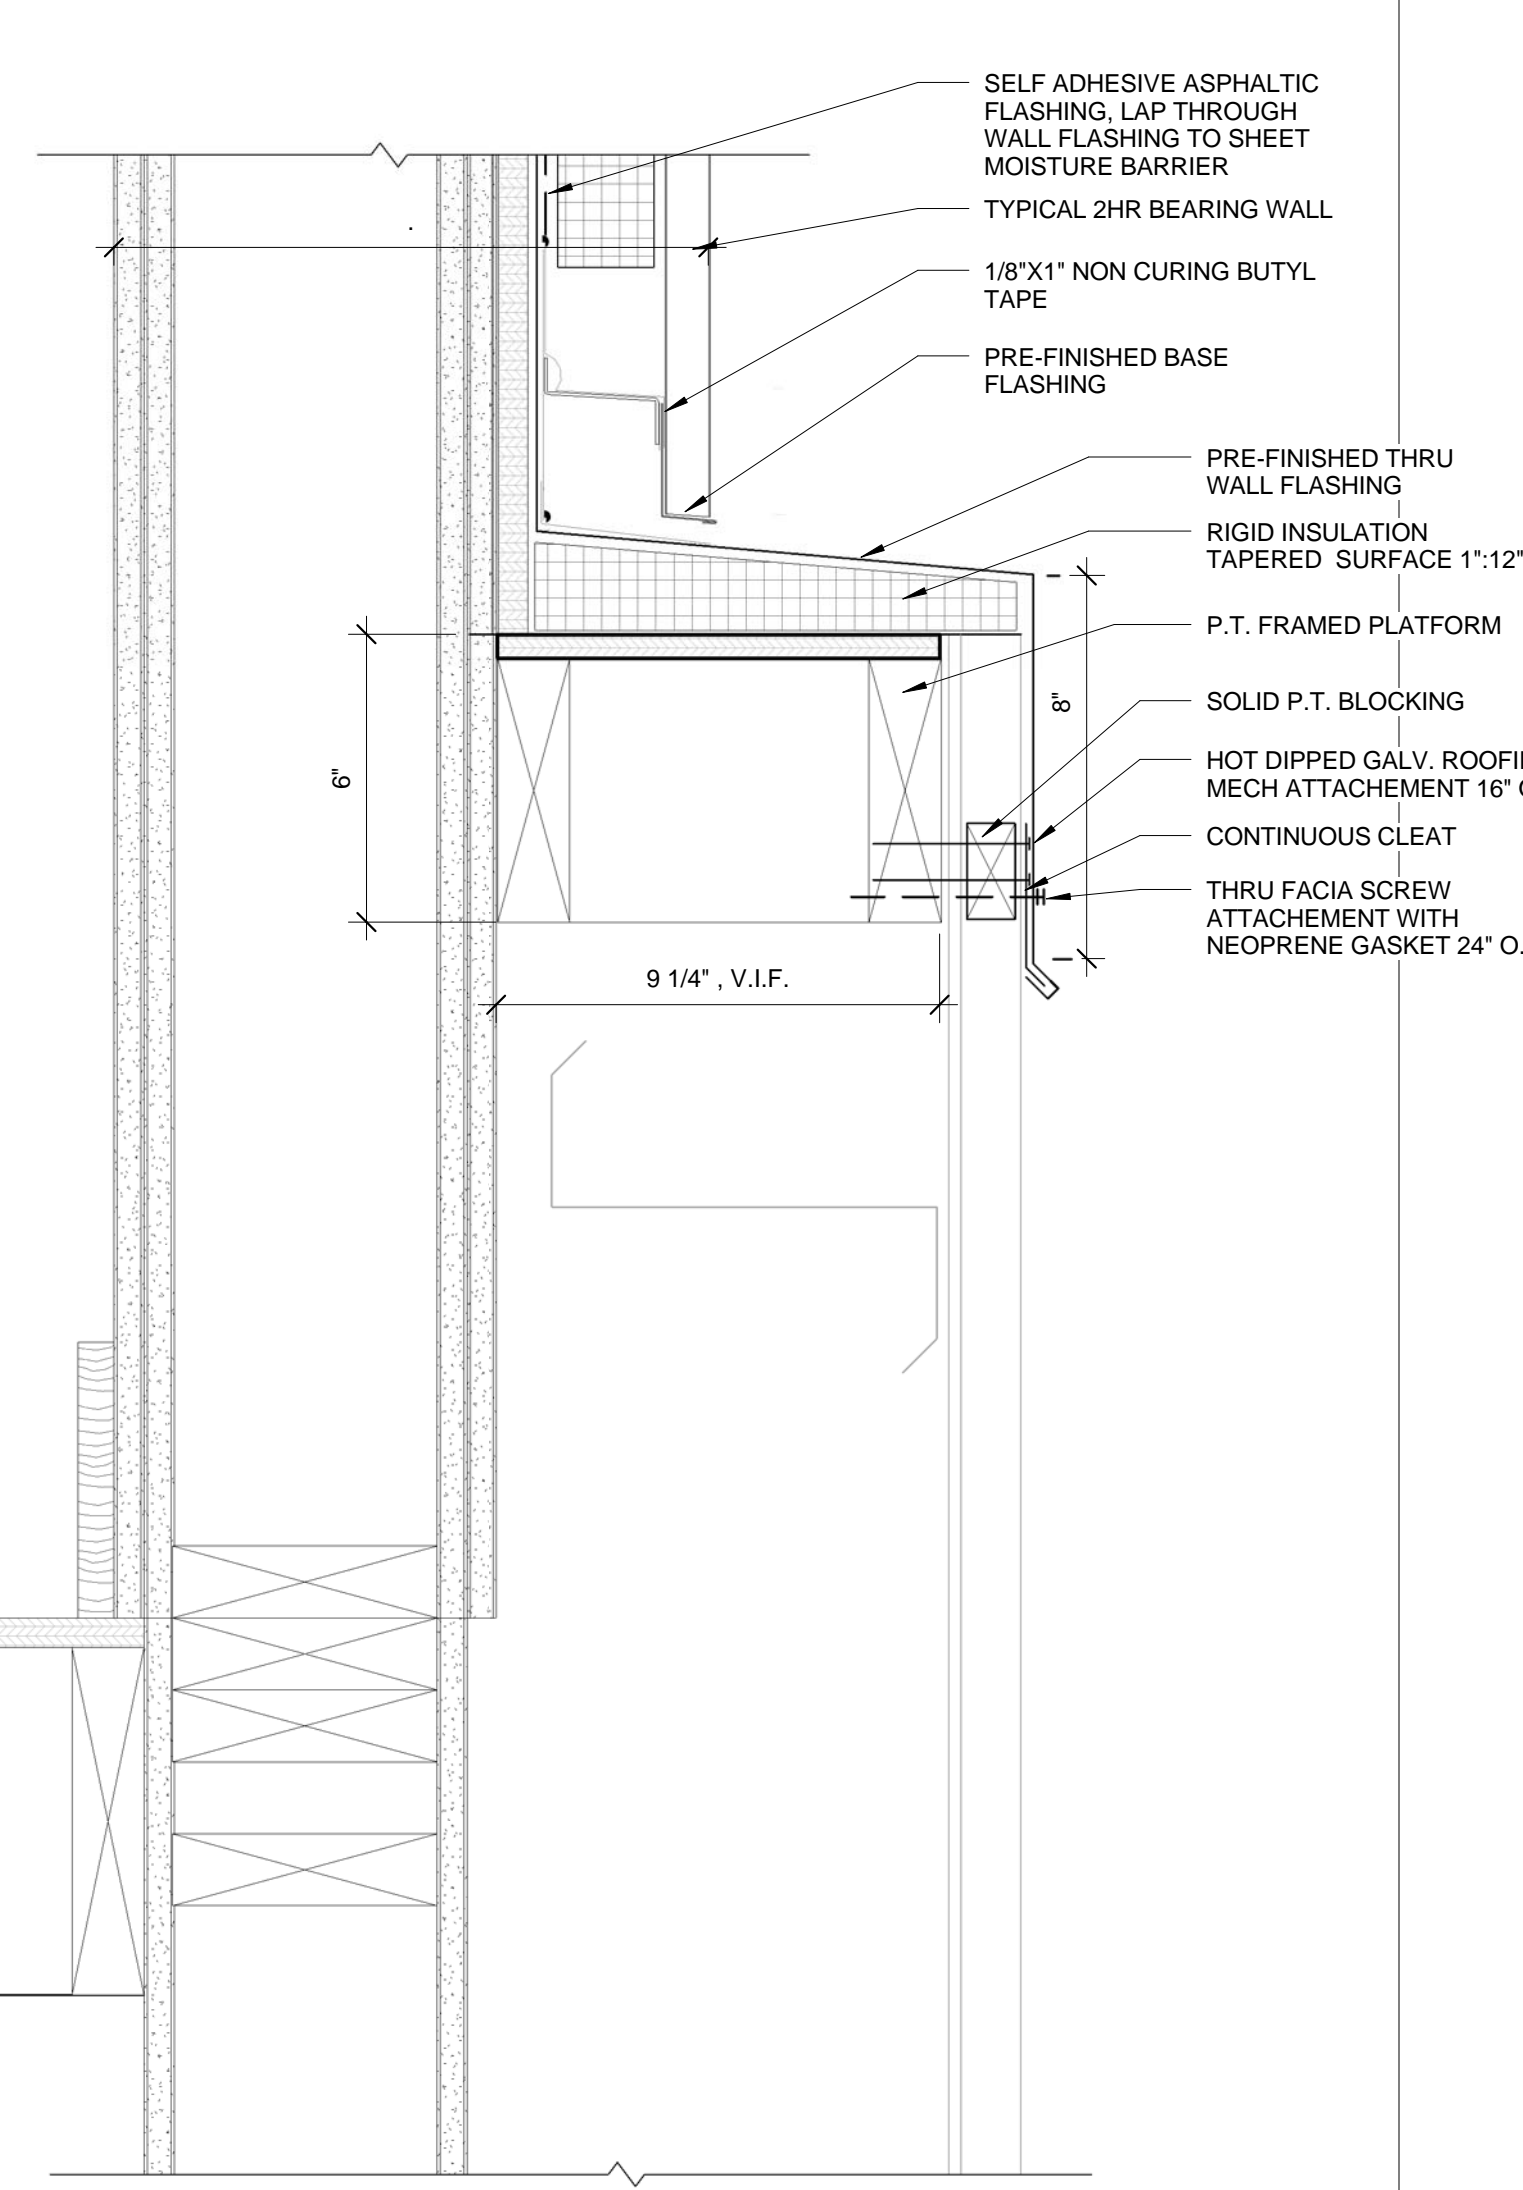

3 EXTERIOR DETAIL
3" = 1'-0"

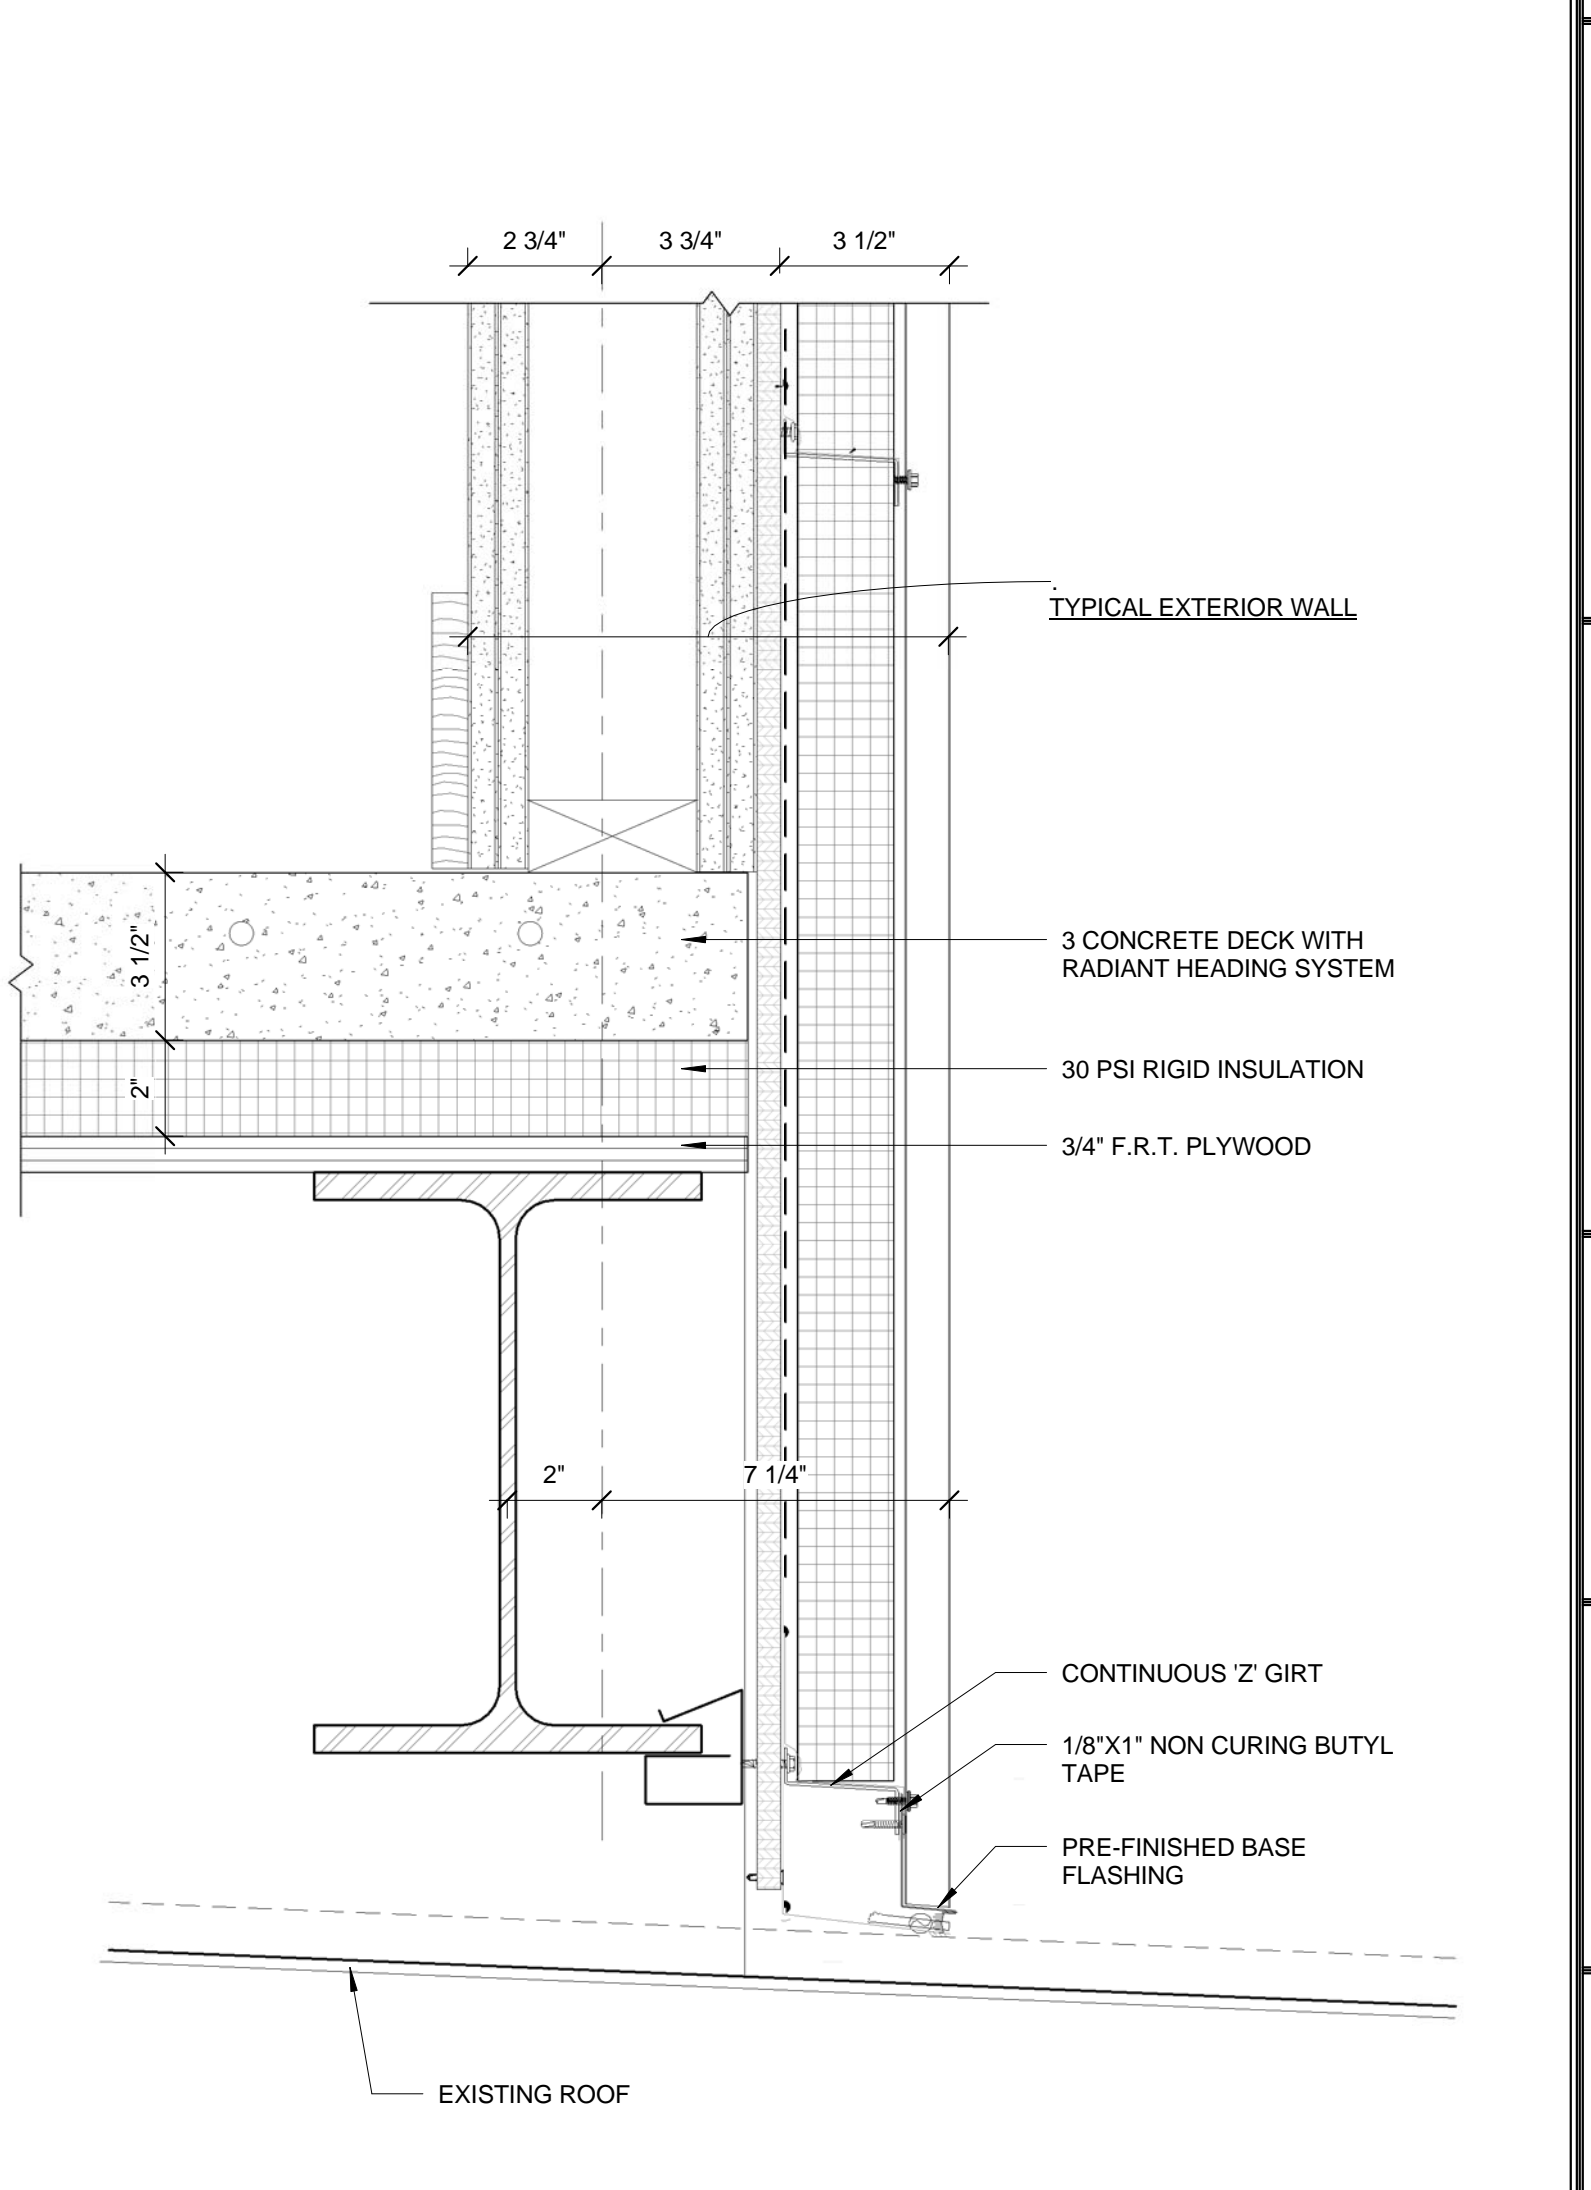

1 EXTERIOR DETAIL - BASE OF WALL - 2 HR
3" = 1'-0"

Prepared For:	MAINE WHARF LLC
Consultant:	ARCHETYPE architects 48 Union Wharf Portland, Maine 04101 (207) 772-6022 Fax (207) 772-4056
Project:	MAINE WHARF OFFICE RENOVATION BUILDING B 68 COMMERCIAL STREET, PORTLAND ME
Date:	21 JUNE 2013
Scale:	As indicated
Revisions:	EXTERIOR DETAILS
A5.02	