


EDGE OF WHARF

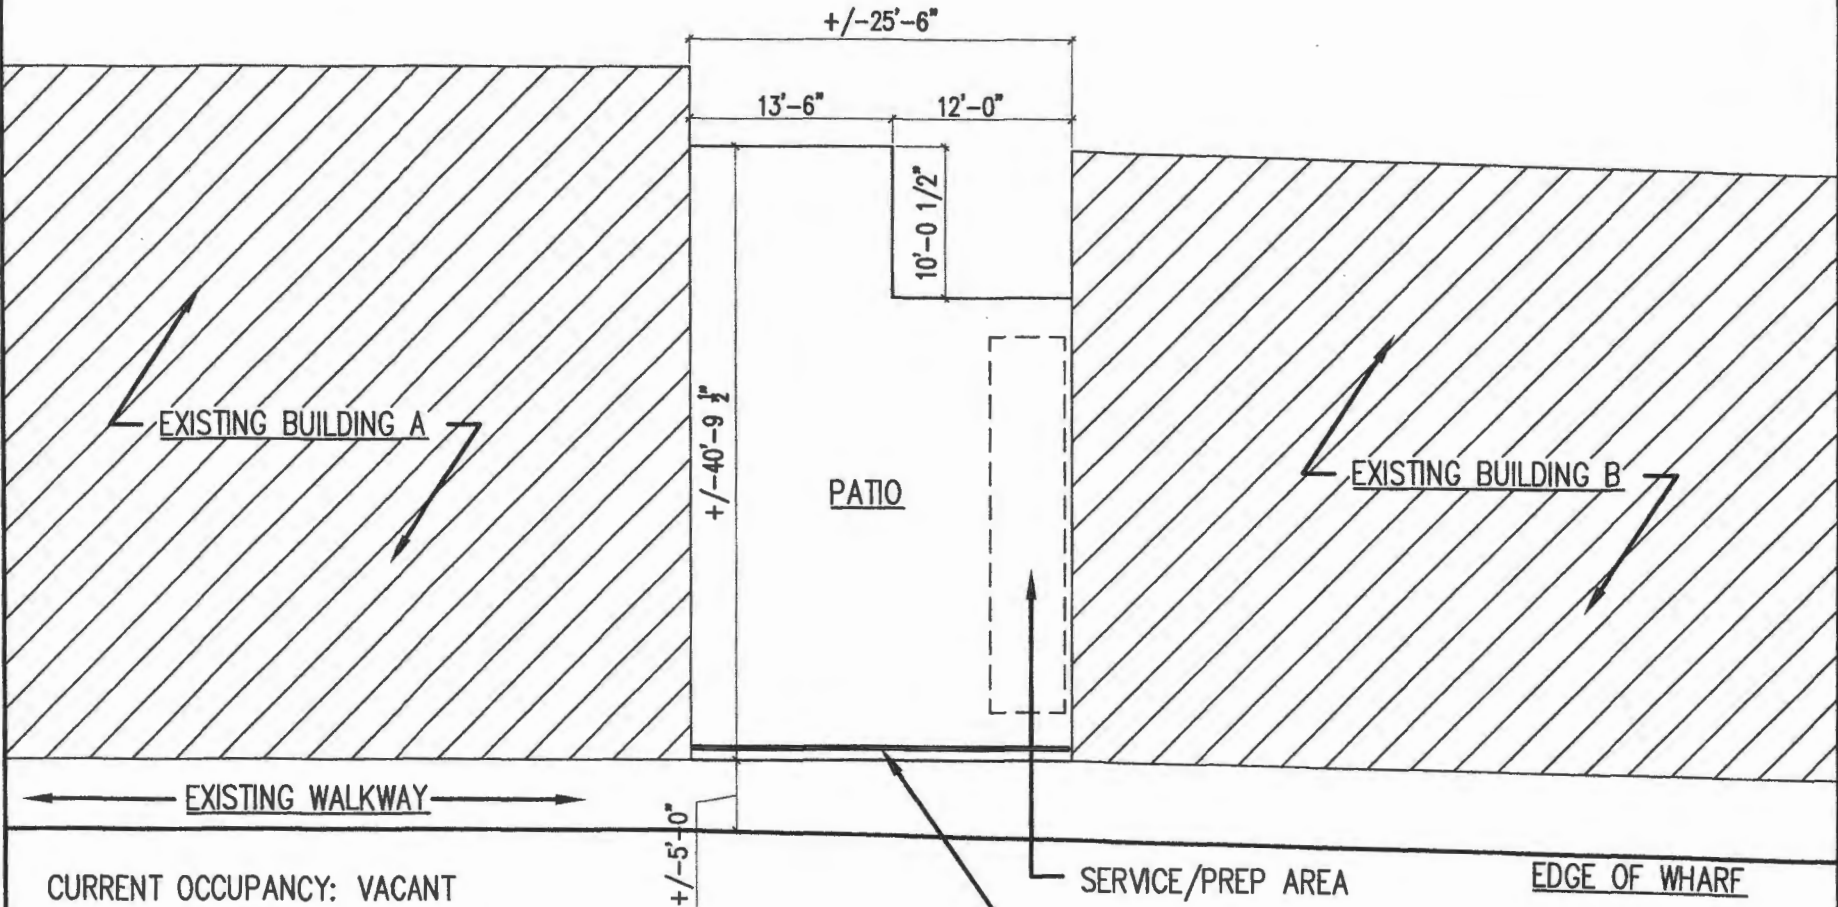

EXISTING BUILDING A

PATIO

EXISTING BUILDING B

EXISTING WALKWAY

SERVICE/PREP AREA

NEW RAILING, MIN.
HEIGHT 3'-0"

EDGE OF WHARF

CURRENT OCCUPANCY: VACANT
 PROPOSED OCCUPANCY: ASSEMBLY (A2)
 OCCUPANCY LOAD: 1 PERSON PER 15 SQFT
 PATIO TOTAL SQFT = 921 SQFT
 $750 / 15 = 50$
 TOTAL OCCUPANCY = 50

Architect:
 48 Union Wharf, Portland, Maine 04101
 (207) 772-6022 Fax (207) 772-4056

Date: 05.17.2016
 Scale: 1/8" = 1'-0"
 Project: SCALES PATIO

Project: SCALES
 68 COMMERCIAL STREET
 PORTLAND, MAINE

S1.01