

28797287

PROJECT: MAINE WHARF RESTAURANT R6

DATE: 6/7/2015

DWG.# 28797287

DRWN BY: BFC-21

SCALE: 3/4" = 1'-0"

MASTER DRAWING

SHEET NO. 15

PROJECT: MAINE WHARF RESTAURANT R6

DATE: 6/7/2015

DWG.# 28797287

DRWN BY: BFC-21

SCALE: 3/4" = 1'-0"

MASTER DRAWING

SHEET NO. 15

CORE TOTAL FLOOD PROTECTION PUMPING DETAIL

PROJECT: MAINE WHARF RESTAURANT R6

DATE: 6/7/2015





DWG.# 28797287

DRWN BY: BFC-21

SCALE: 3/4" = 1'-0"

MASTER DRAWING

SHEET NO. 15

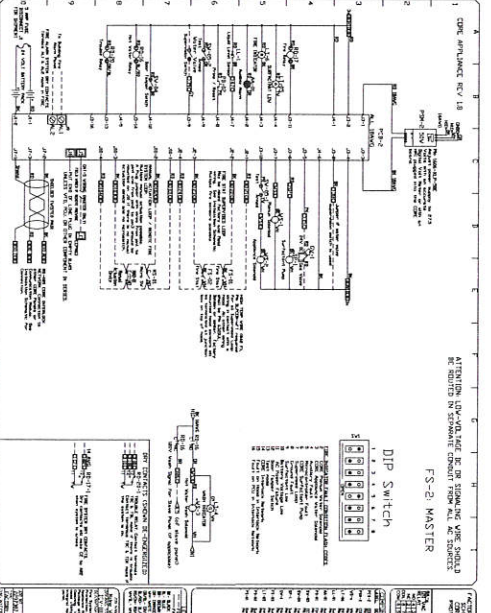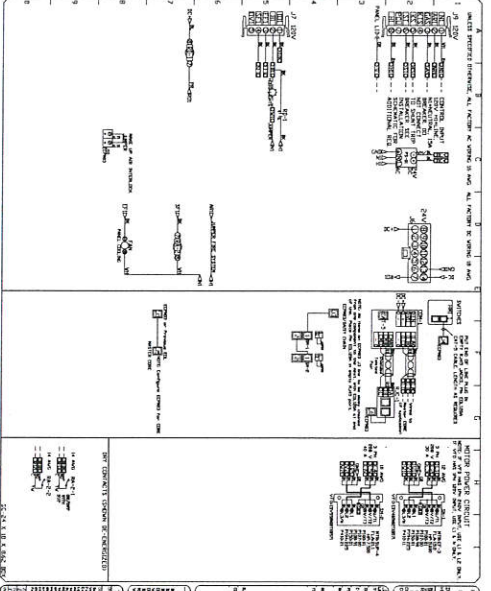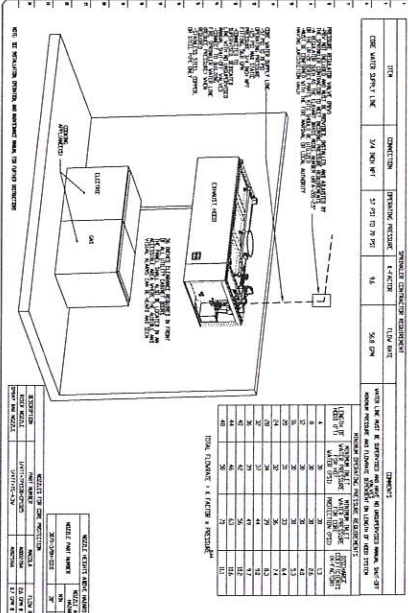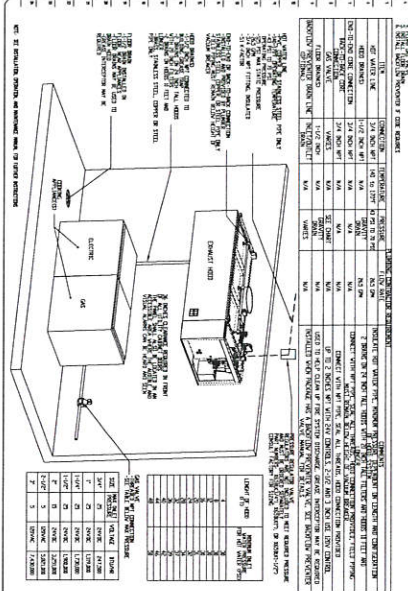

Maine Wharf Restaurant R6
PORTLAND, ME, 04101



PO Box 86, 179 South Rd., Topsheld, ME, 04190 PHONE: (207) 796-2590 FAX: (919) 227-5946 EMAIL: reg21@captive.com

NO.	DESCRIPTION	DATE