




1 REMOVALS COMMERCIAL STREET ELEVATION
AE101/ SCALE: 1/8"=1'-0"

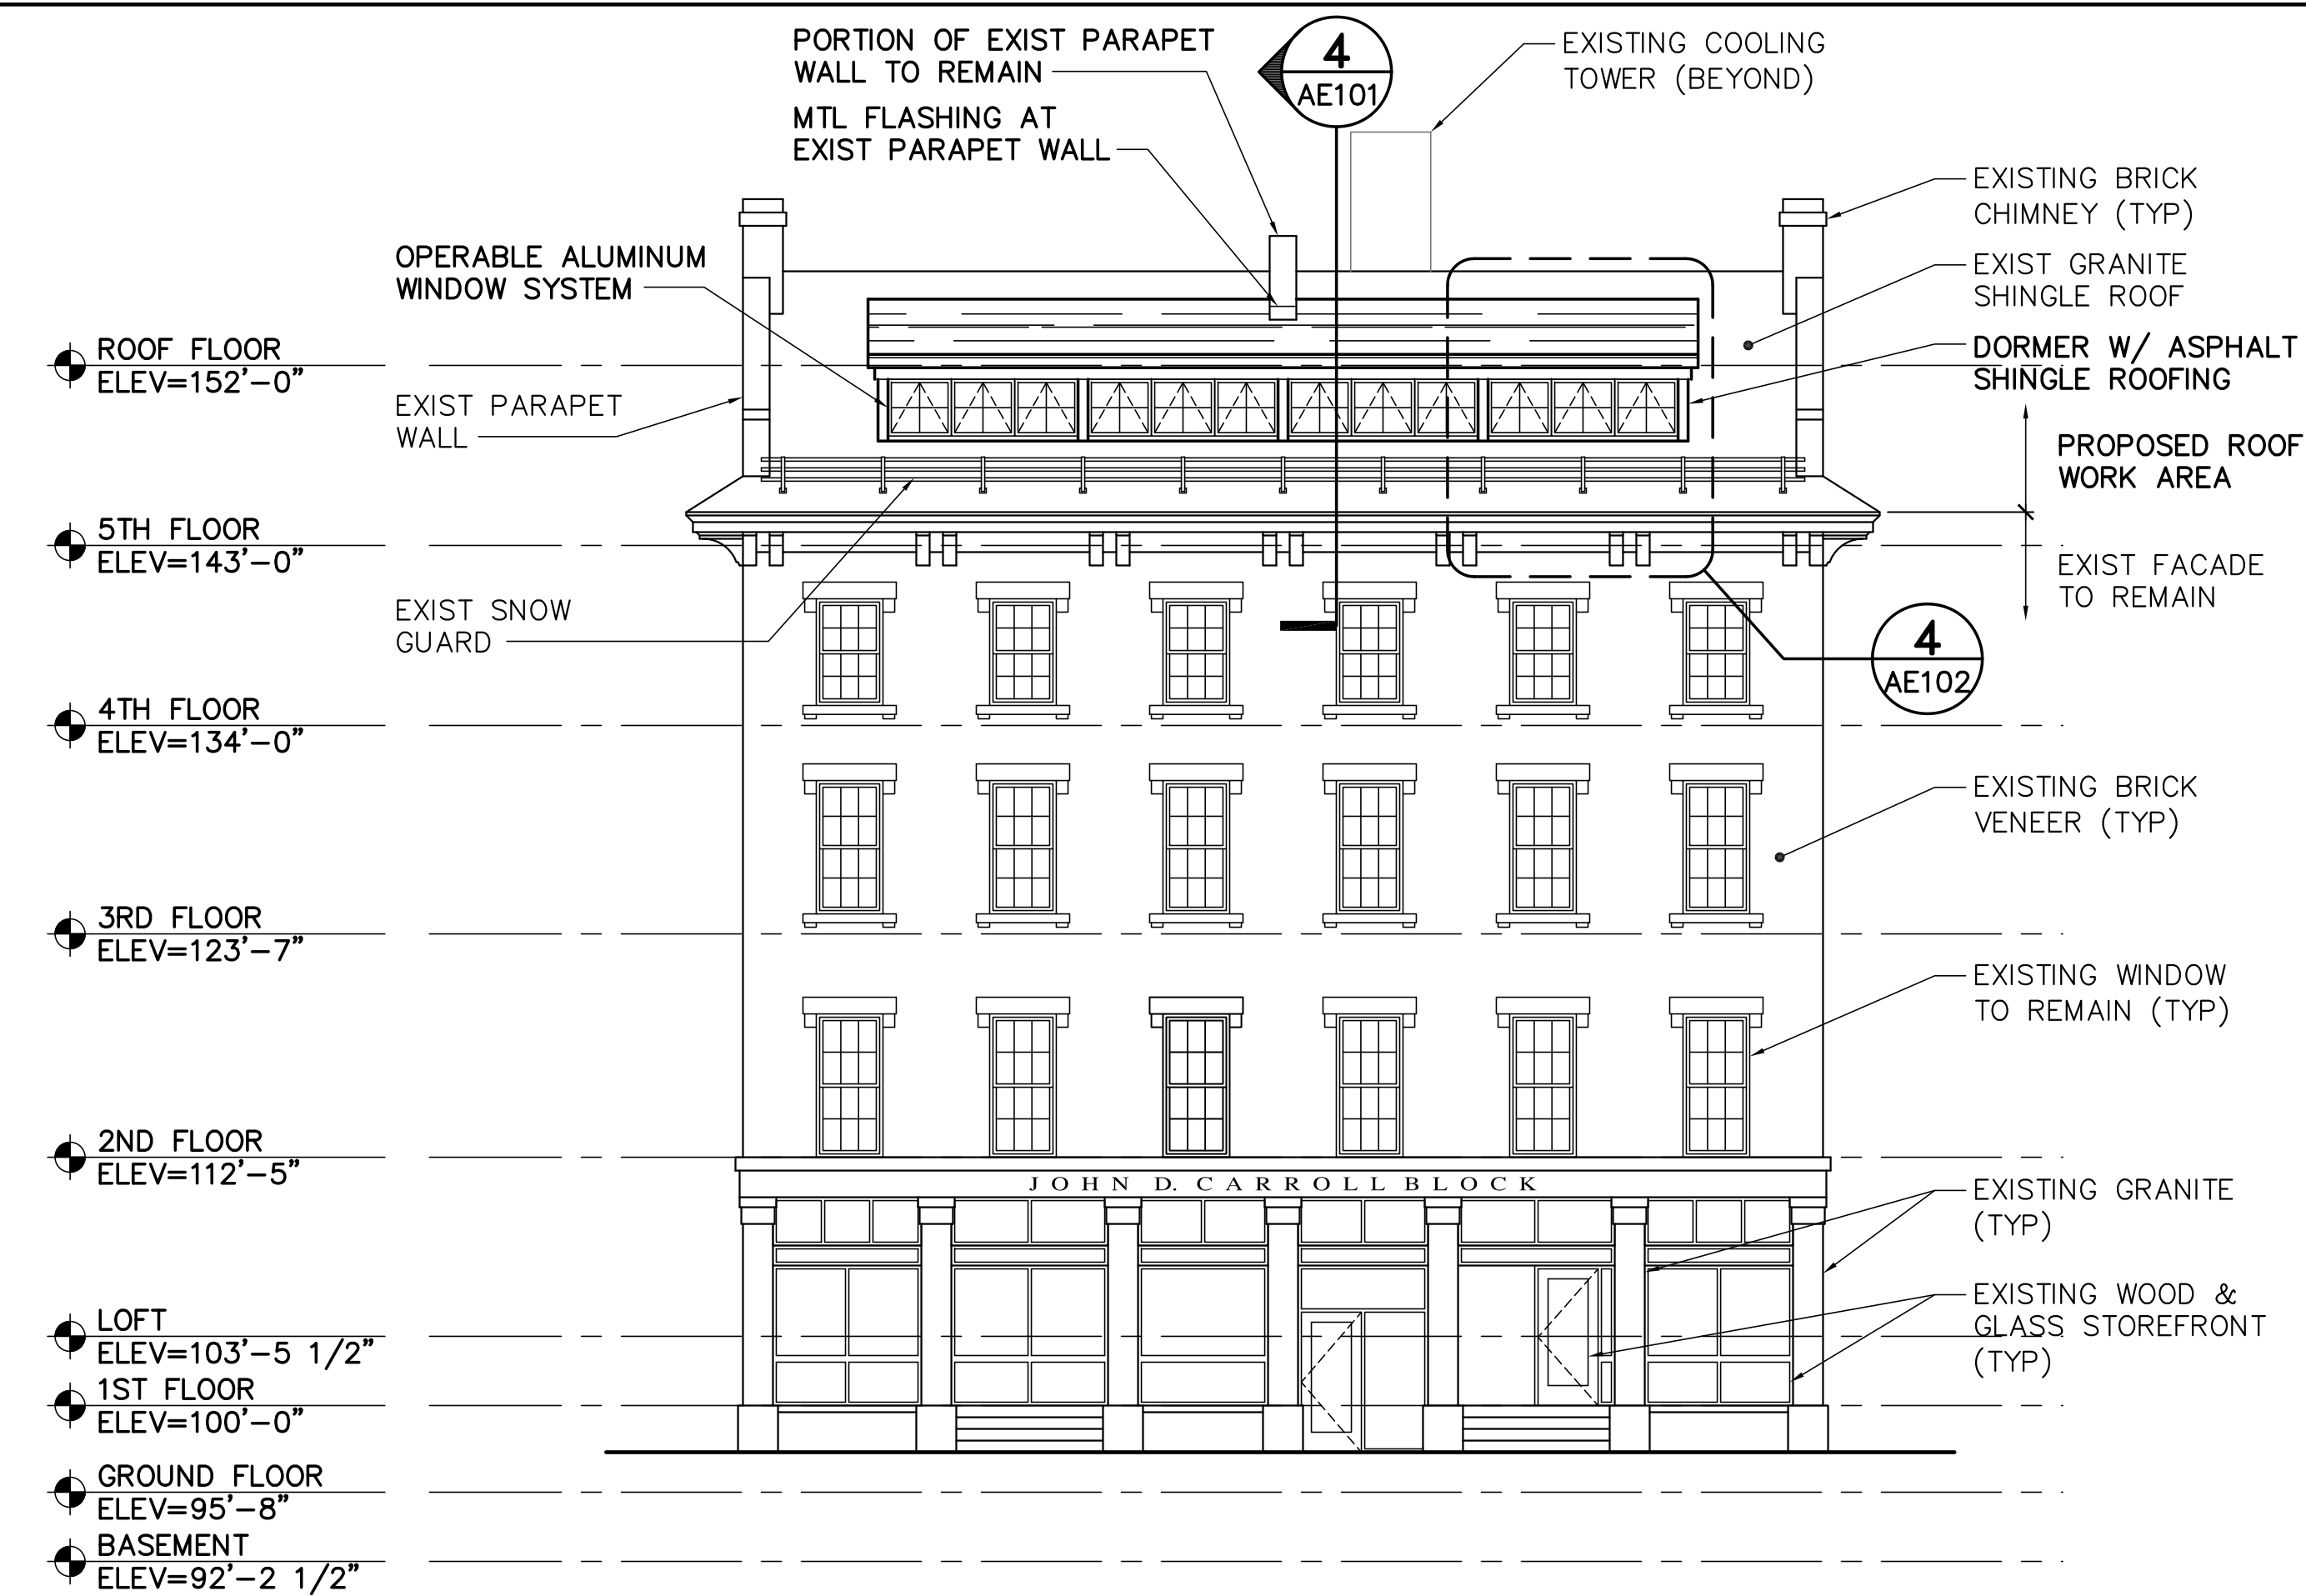

3 COMMERCIAL STREET ELEVATION
AE101/ SCALE: 1/8"=1'-0"

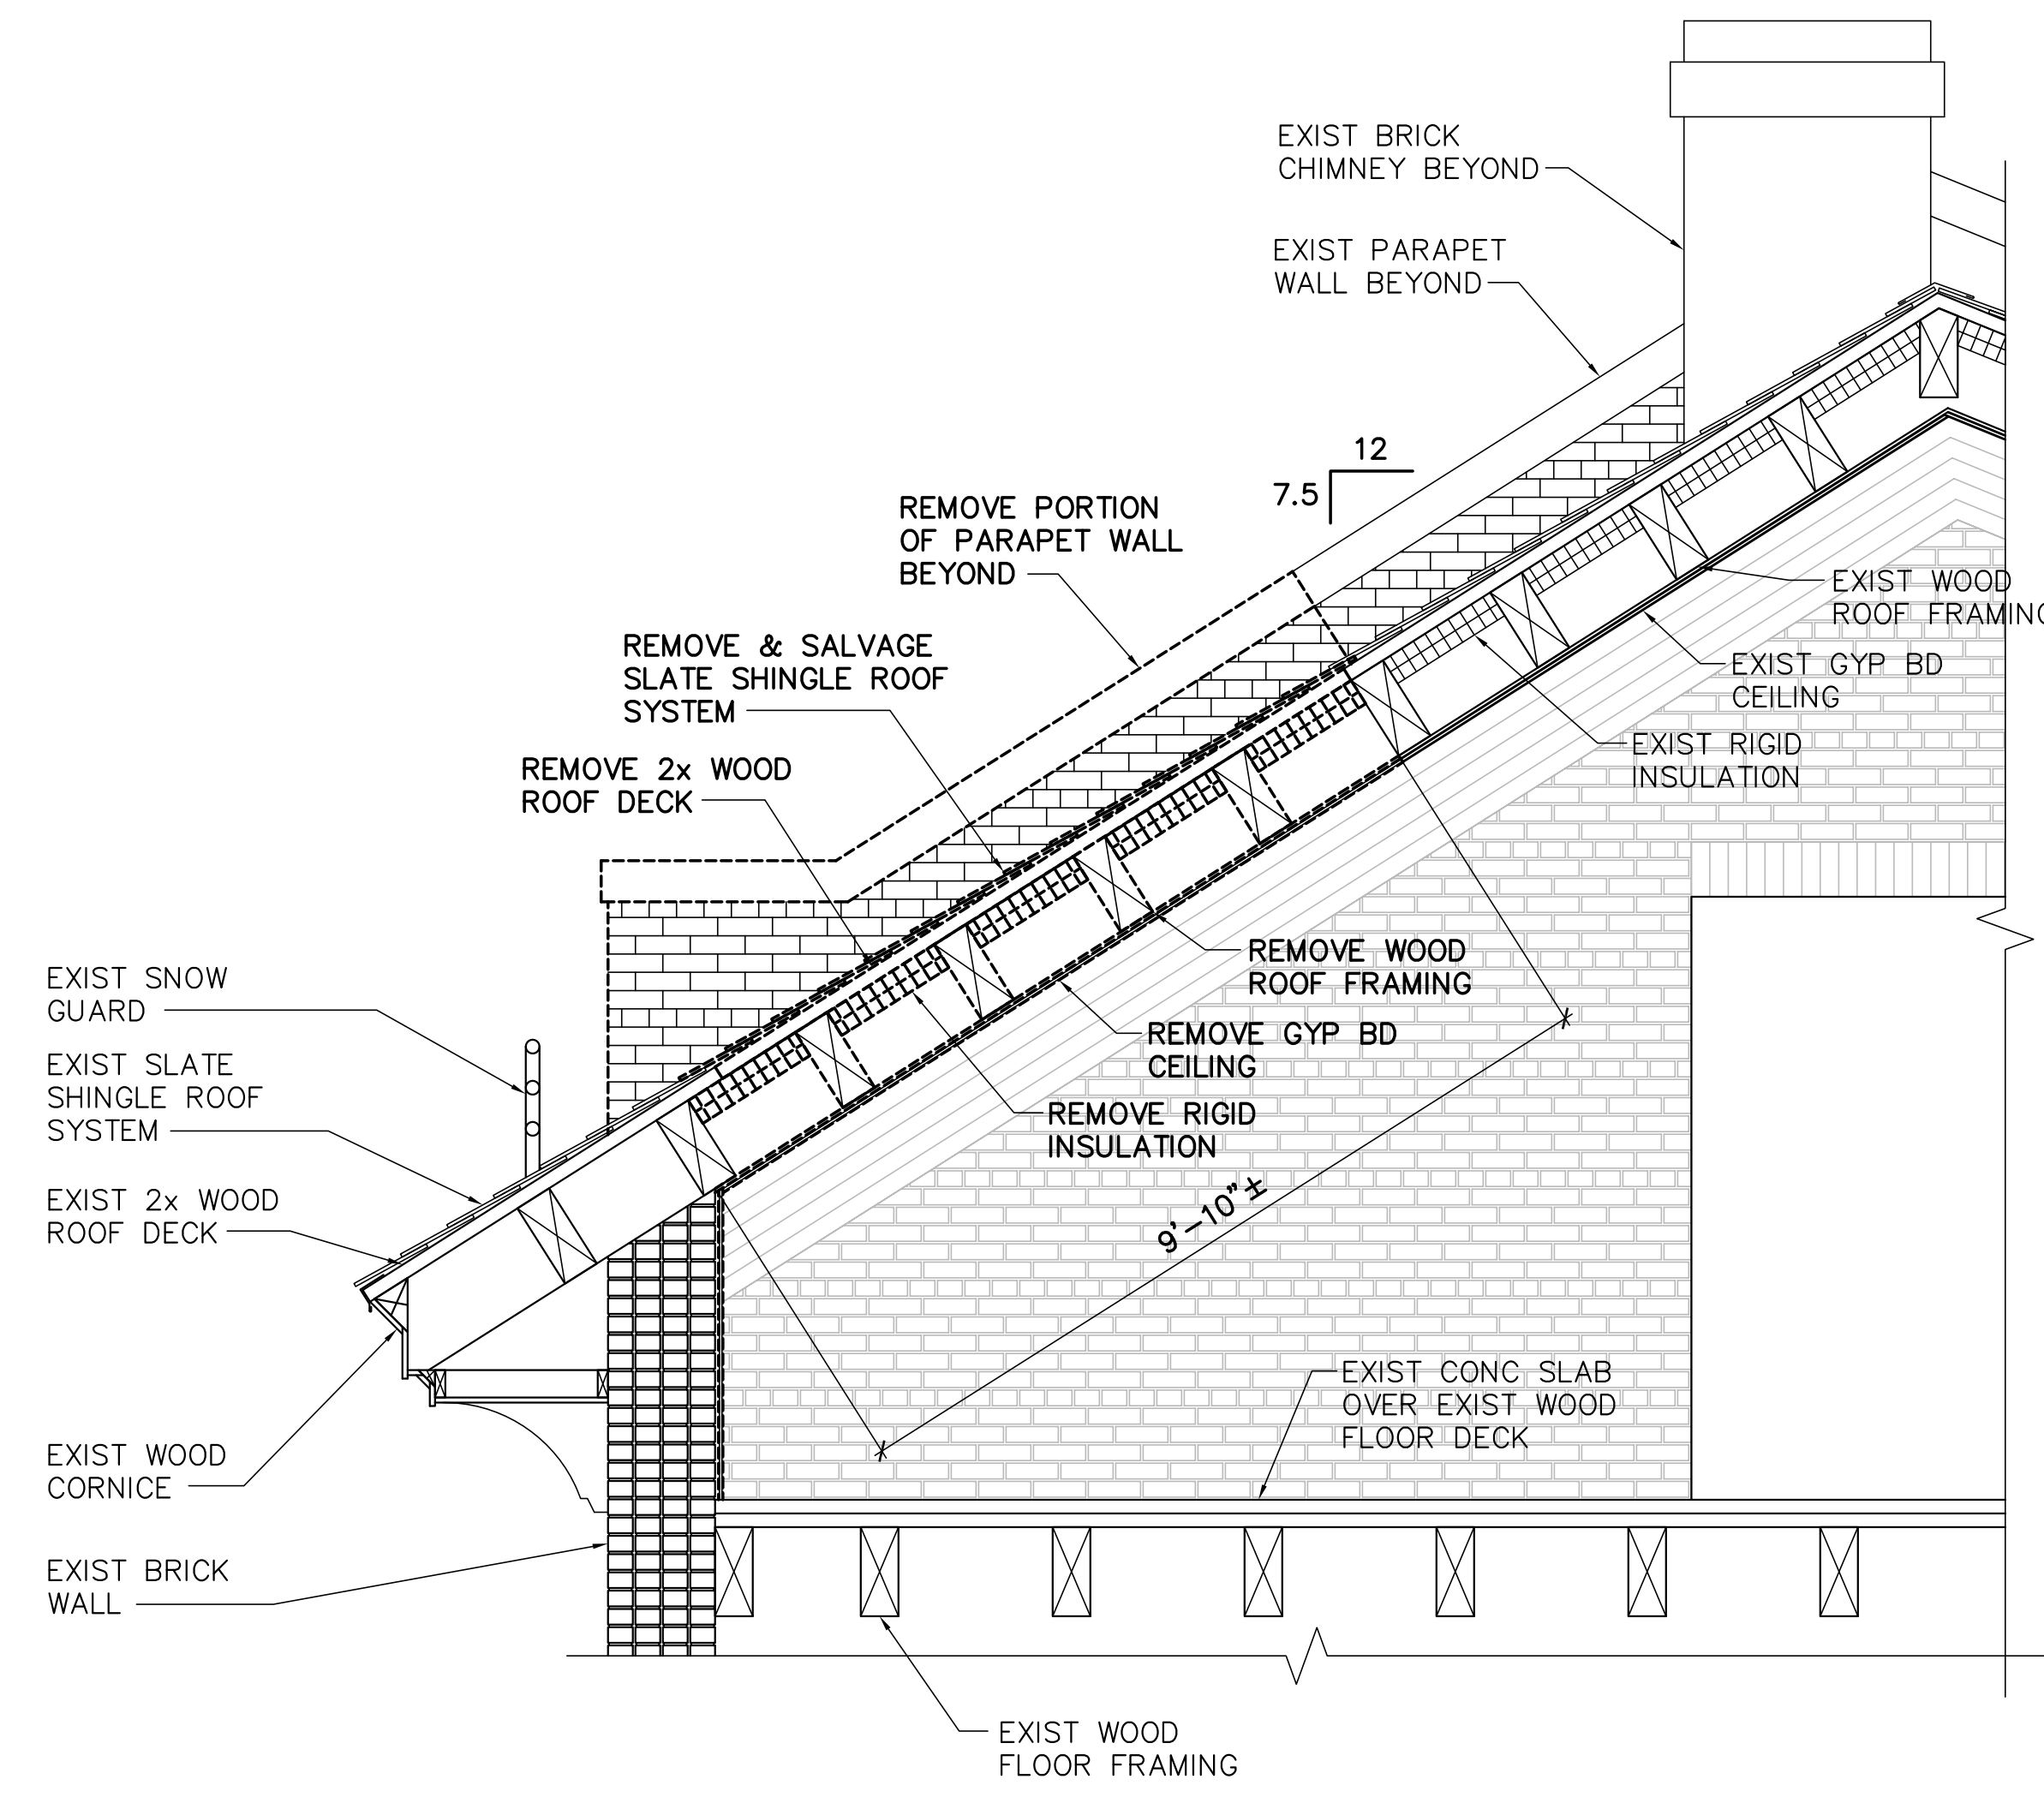


2 REMOVALS ROOF SECTION
AE101/ SCALE: 1/2"=1'-0"

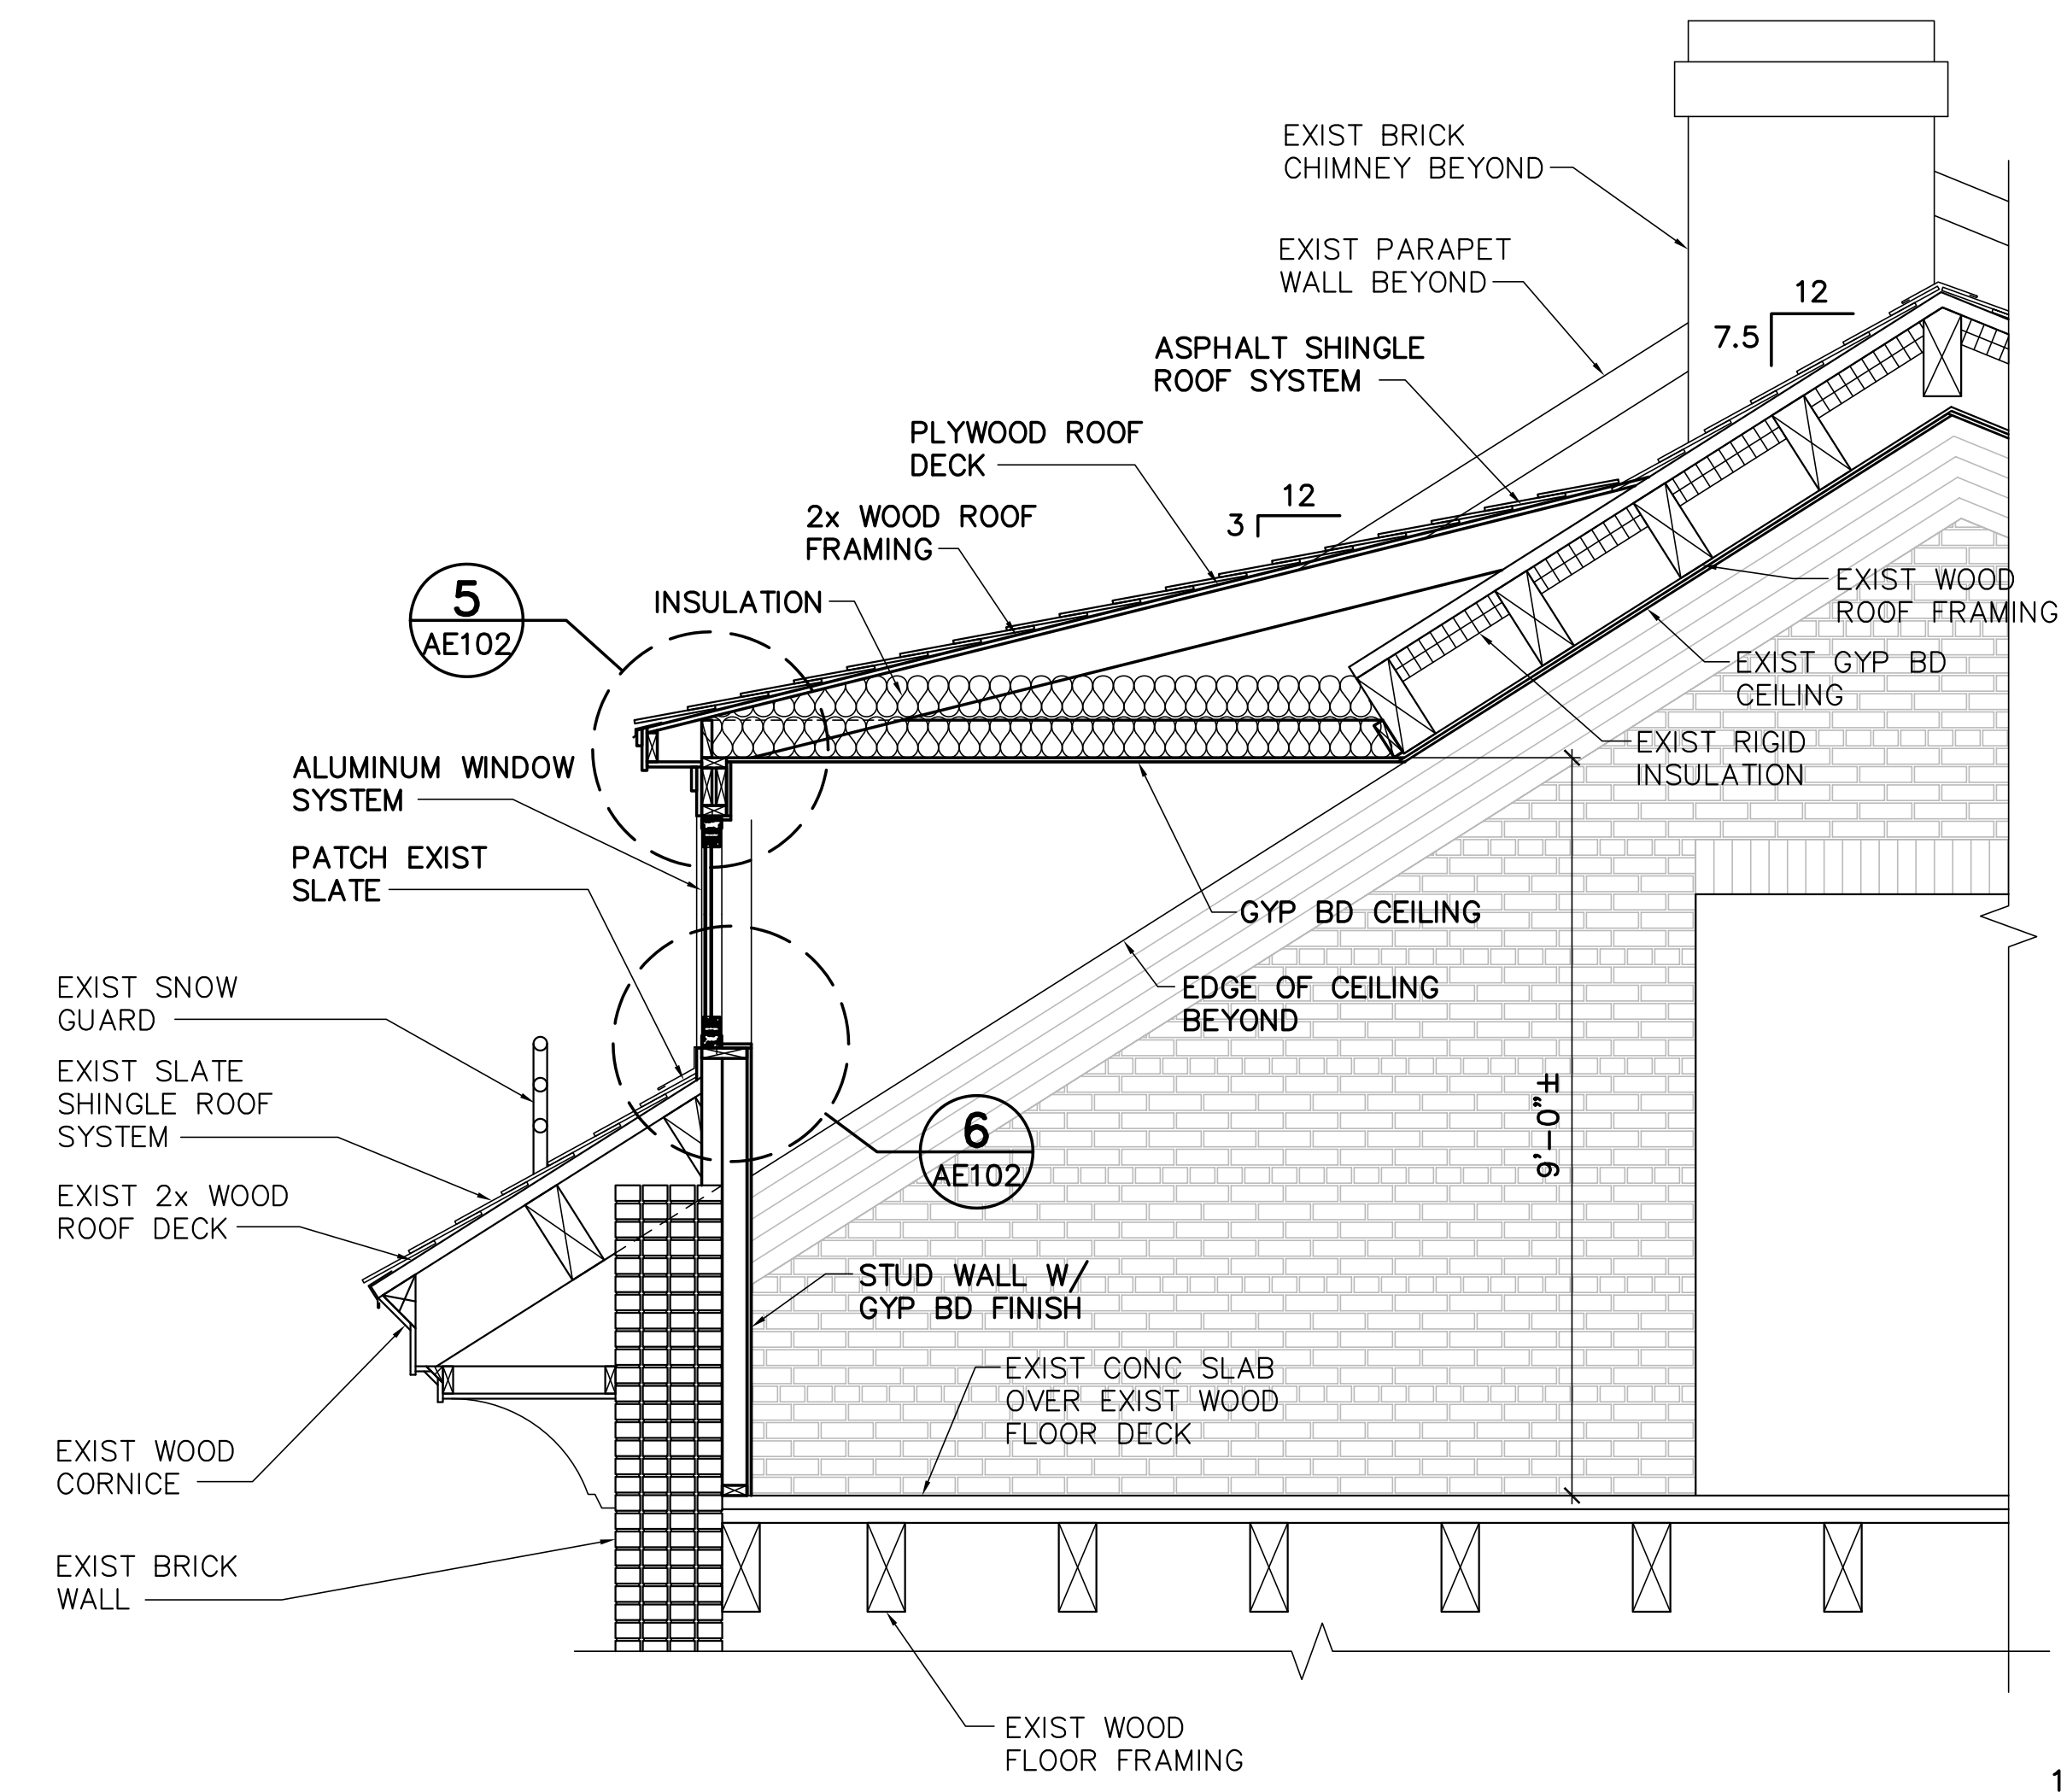

4 DORMER SECTION
AE101/ SCALE: 1/2"=1'-0"

NOTE
COORDINATE FRAMING SYSTEM WITH
STRUCTURAL DRAWINGS.

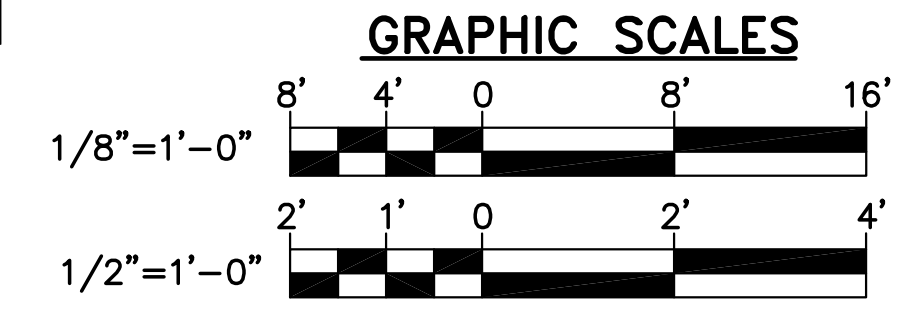

CHECK GRAPHIC SCALES BEFORE USING



GLH
CRR
GLH
DESIGNED BY:
DRAWN BY:
CHECKED BY:
PROJECT:
21504.32

CARROLL BLOCK LLC
P.O. BOX 7626
PORTLAND, ME 04101

**RENOVATION TO
CARROLL BLOCK**
136 Commercial Street - Portland, Maine

**ELEVATIONS
AND
SECTIONS**

SCALE: AS NOTED
DATE: 17 MARCH 2016

DWG.: **AE101**

SHEET: **1** OF **2**