


EXISTING HARBOR VIEW ELEVATION

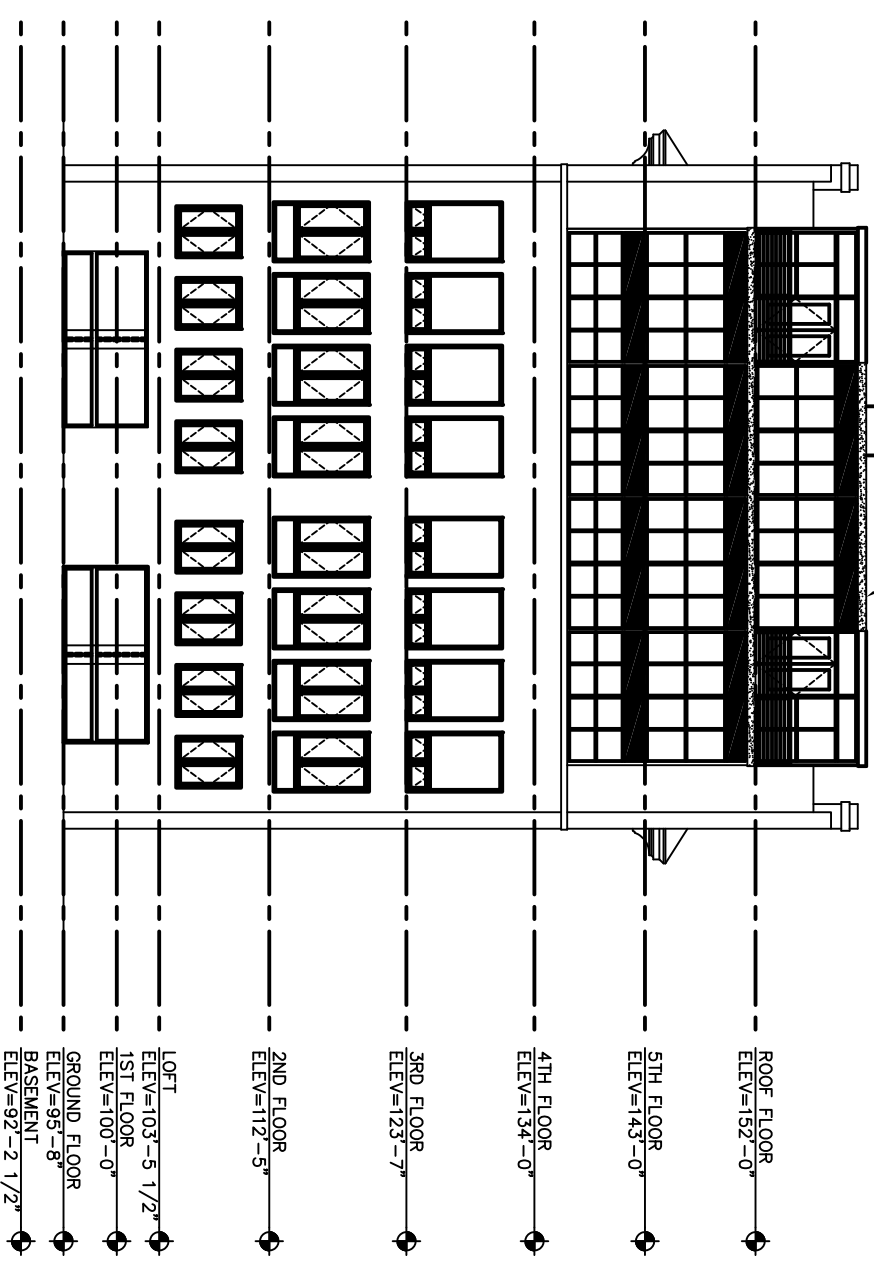

PROPOSED HARBOR VIEW ELEVATION

- PHASE 2
- ENCLOSE COOLING TOWER
 - ENCLOSE EXTERIOR DECKS
 - REMOVE RAILINGS
 - REMOVE METAL SIDING & REPLACE WITH CURTAIL WALL


Carroll Block - Portland, Maine

Harbor View Elevations


January 27, 2016

OAK POINT
ASSOCIATES



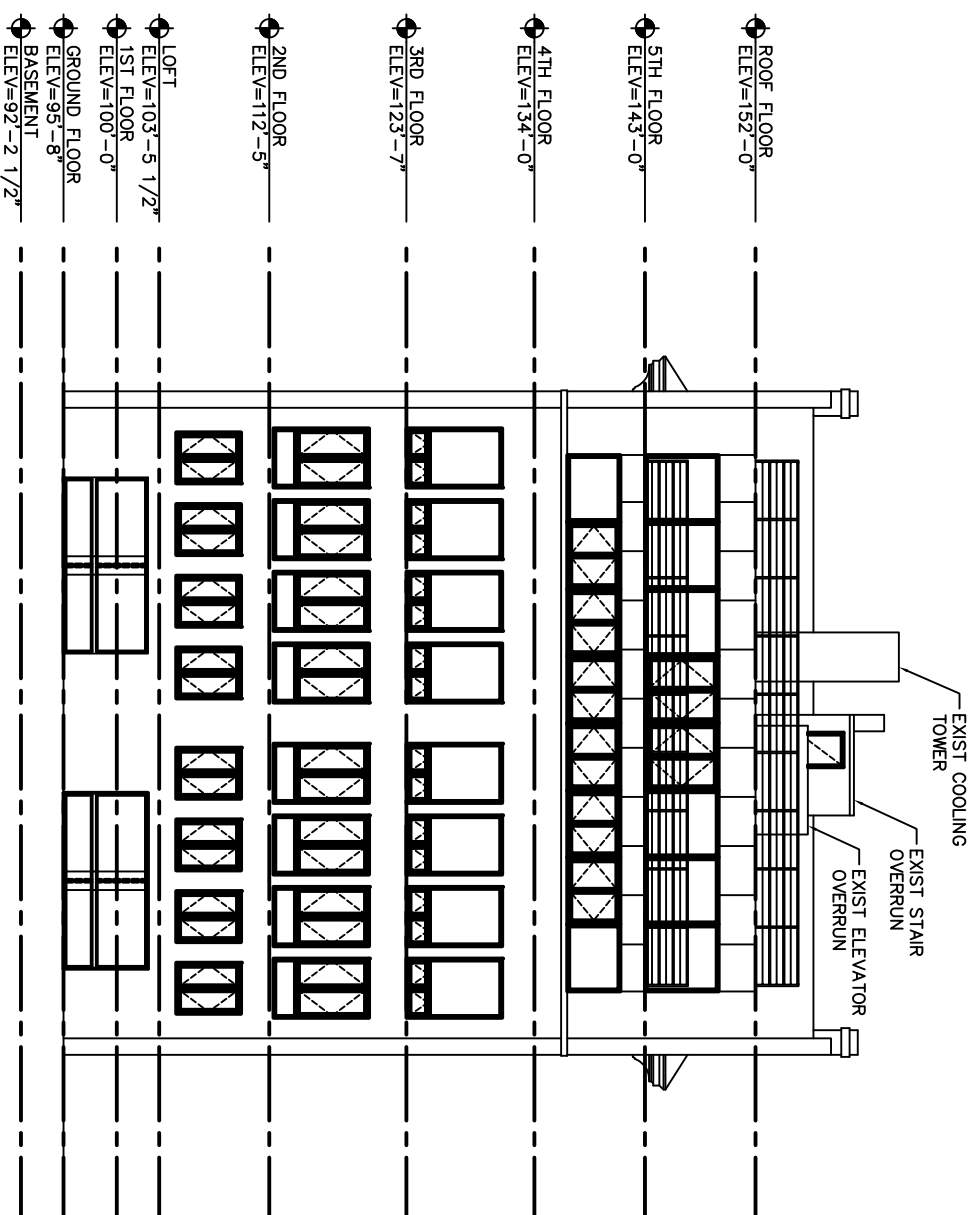

- PHASE 2
- ENCLOSE EXTERIOR DECKS
 - REMOVE RAILINGS
 - REMOVE METAL SIDING & REPLACE WITH CURTAIL WALL
 - PROVIDE ROOF TOP DECK

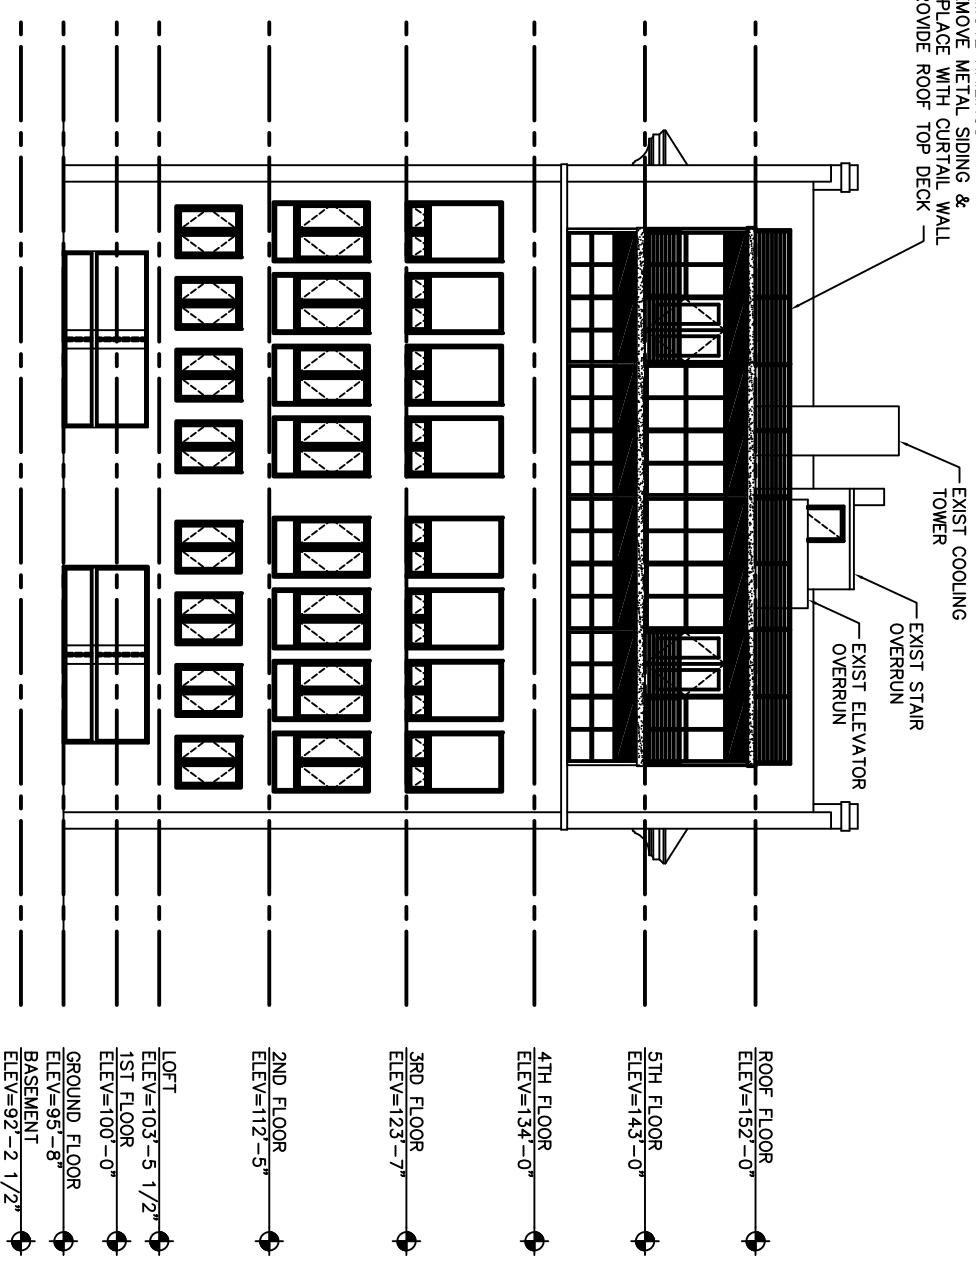


Carroll Block - Portland, Maine

Harbor View Elevations - Phase 2

February 10, 2016

OAK POINT ASSOCIATES



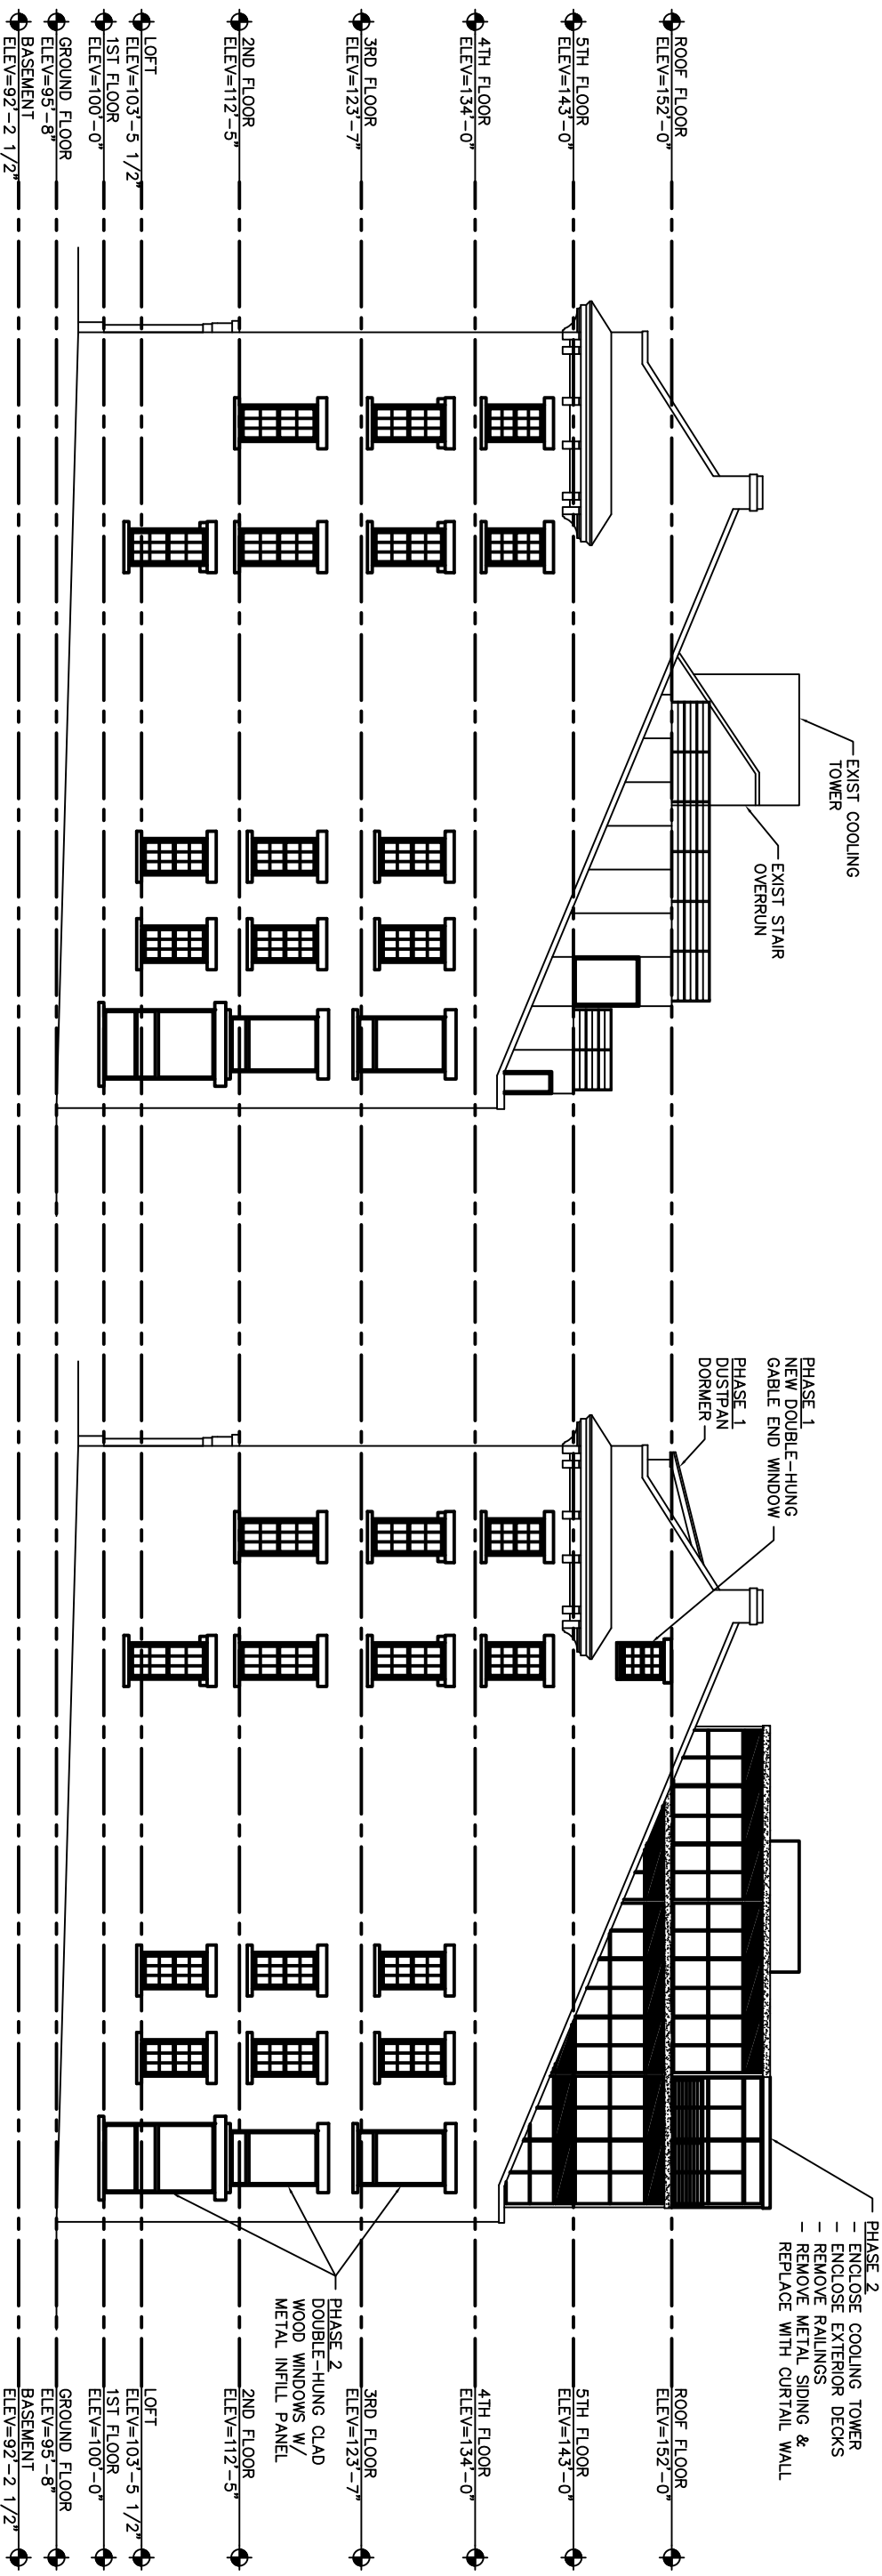


Carroll Block - Portland, Maine

Long Wharf Elevations


January 27, 2016

OAK POINT ASSOCIATES



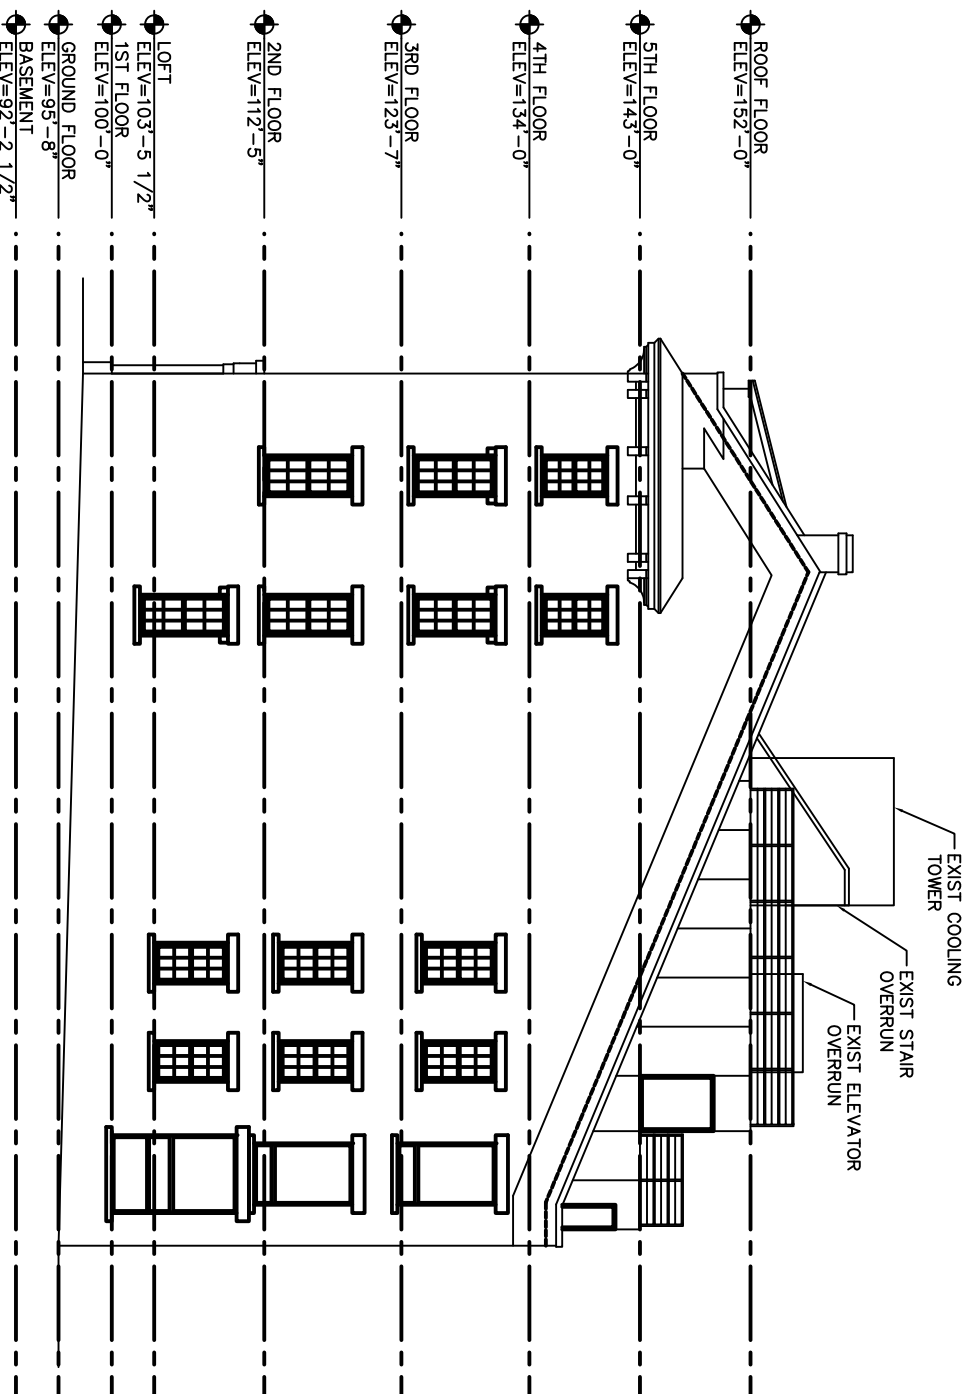

EXISTING LONG WHARF ELEVATION

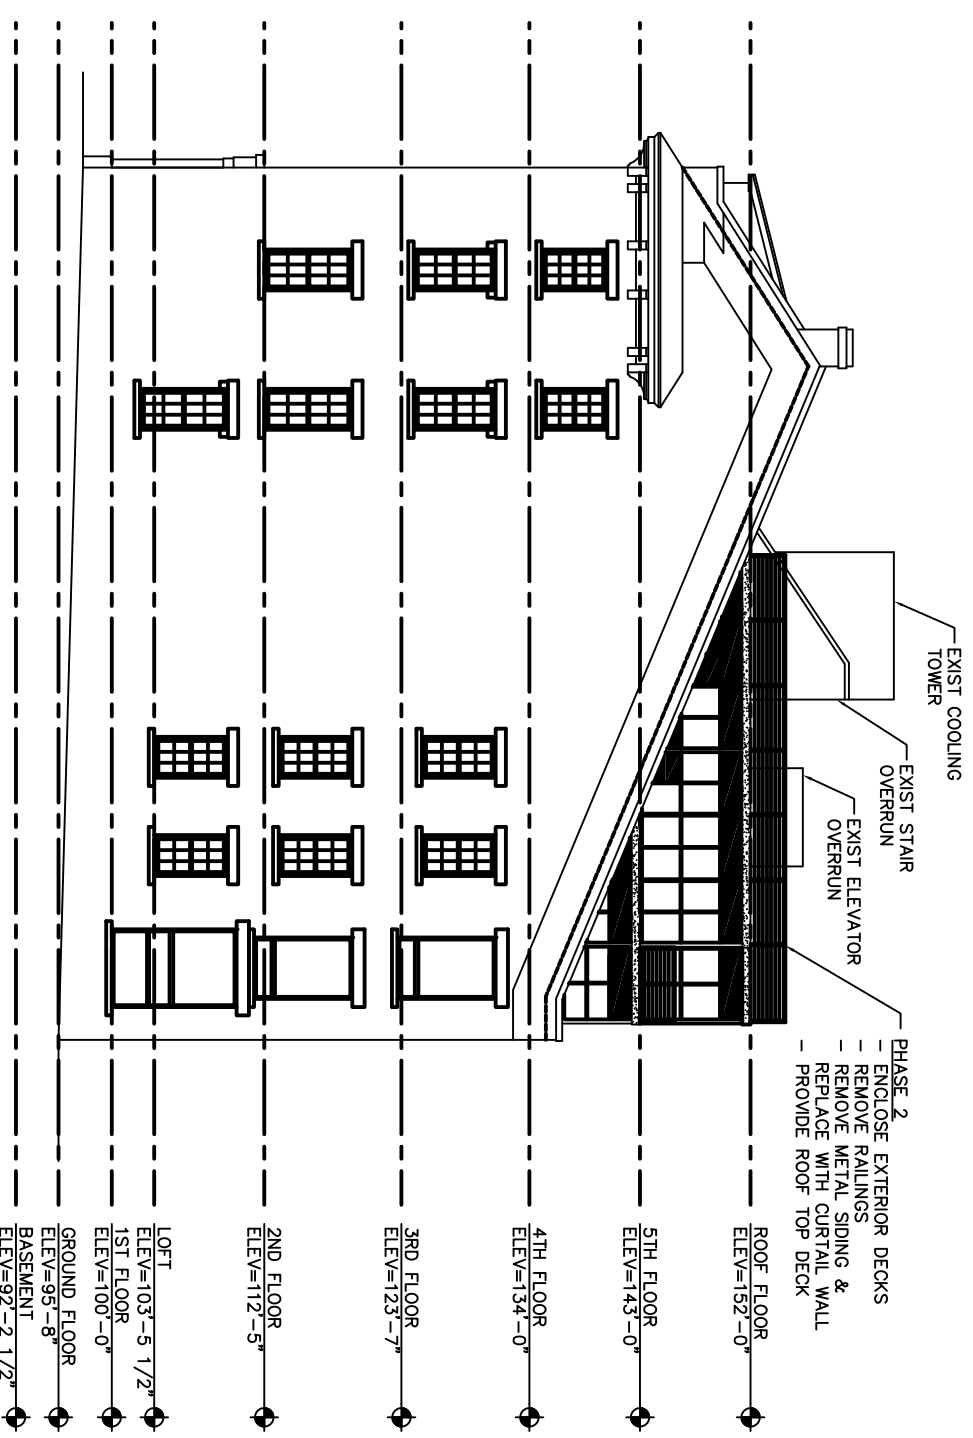

PROPOSED LONG WHARF ELEVATION


Carroll Block - Portland, Maine

Long Wharf Elevations - Phase 2

February 10, 2016

OAK POINT ASSOCIATES



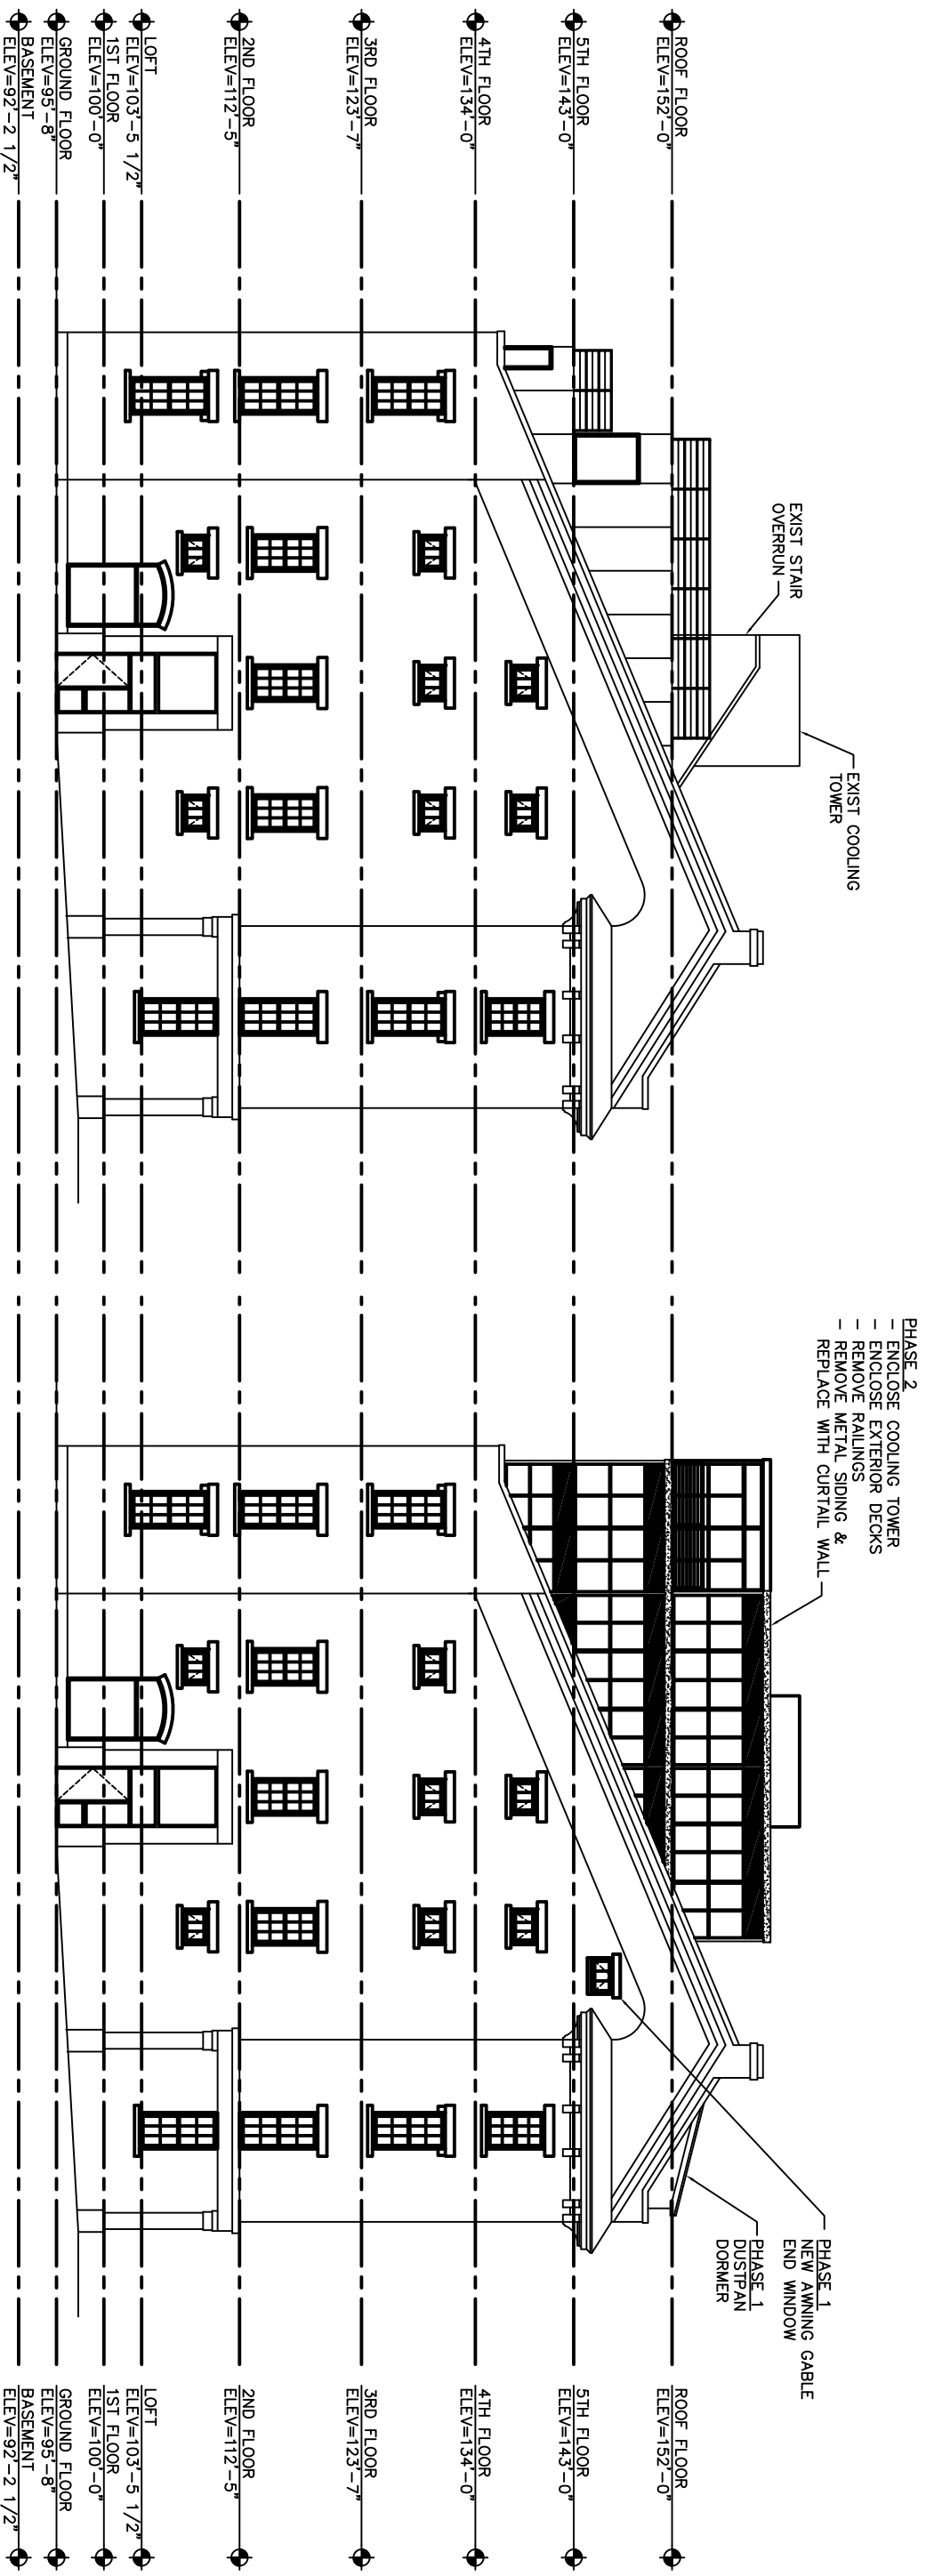

Carroll Block - Portland, Maine


Portland Pier Elevations

January 27, 2016


OAK POINT ASSOCIATES



ARCHITECTURE ■ ENGINEERING ■ PLANNING

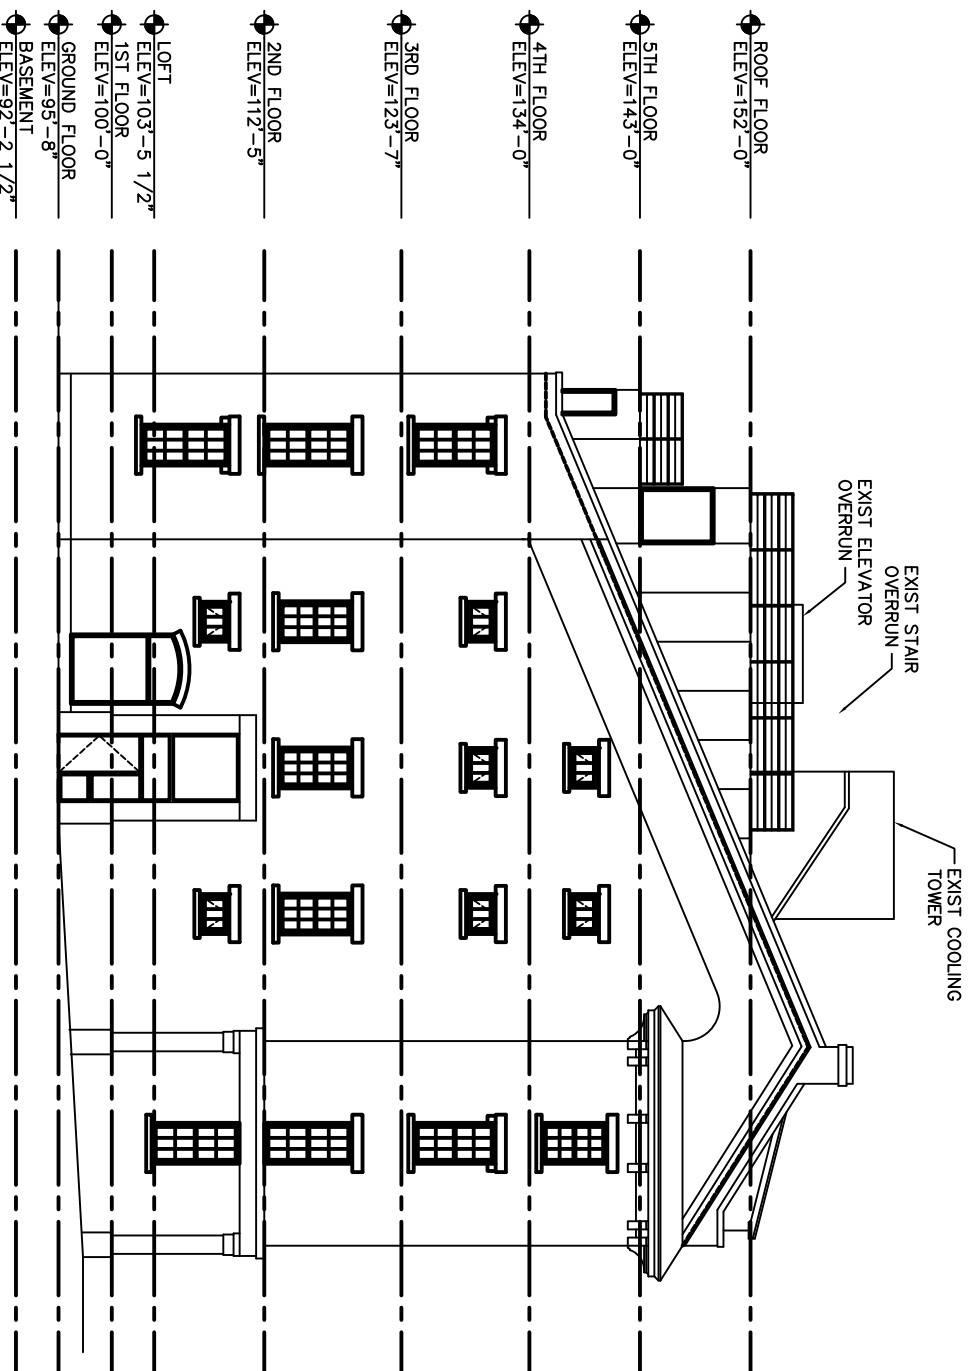

EXISTING PORTLAND PIER ELEVATION

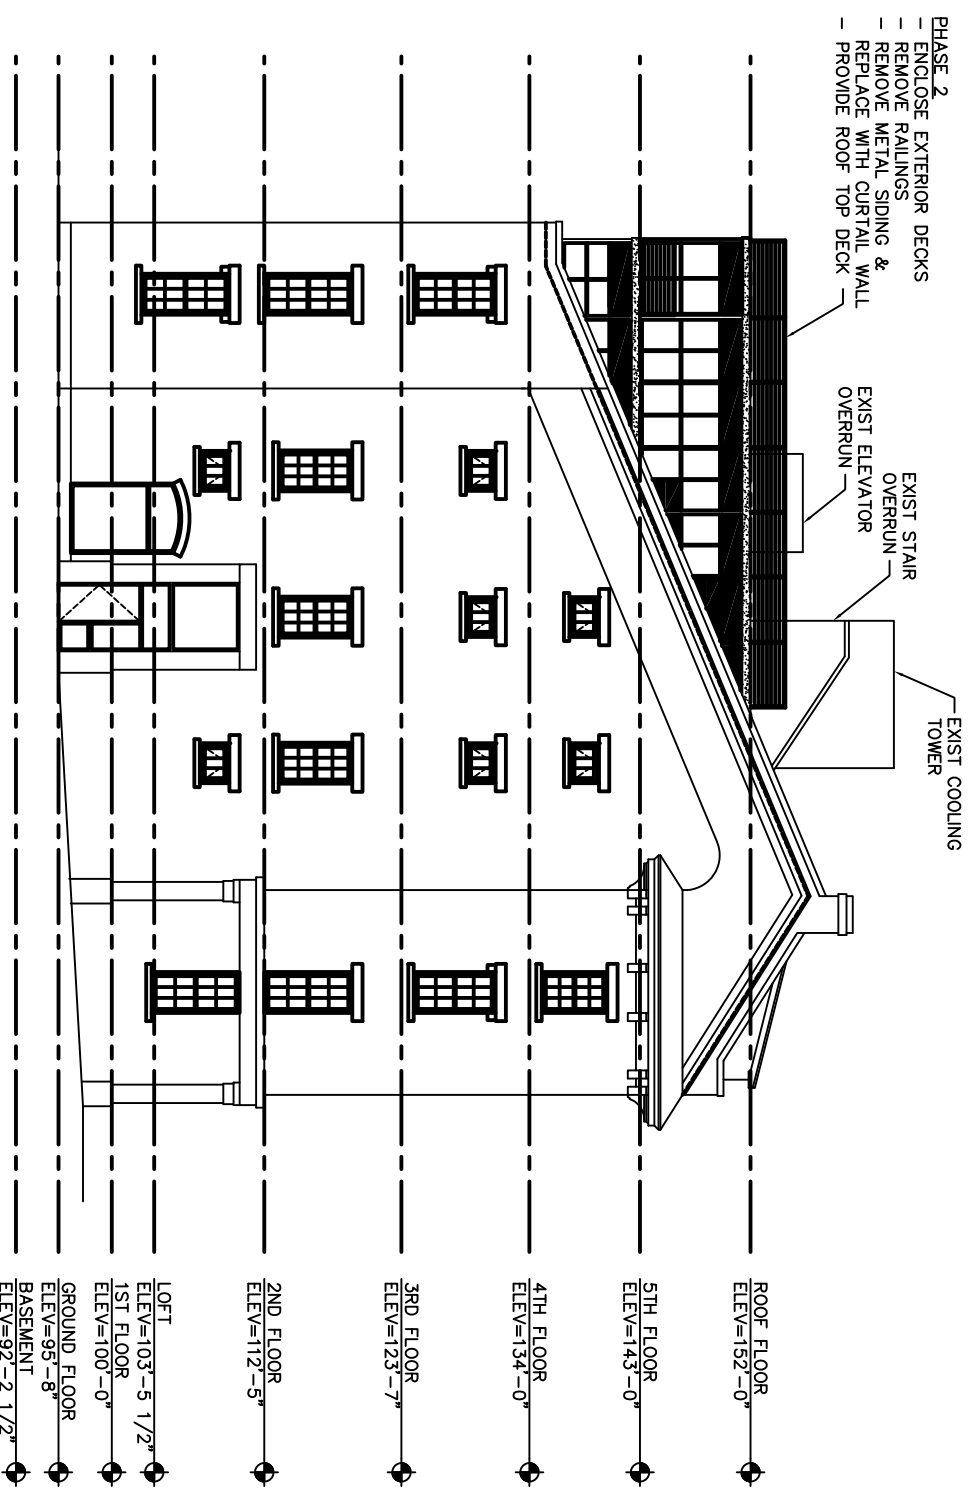


PROPOSED PORTLAND PIER ELEVATION


Carroll Block - Portland, Maine

Portland Pier Elevations - Phase 2

February 10, 2016

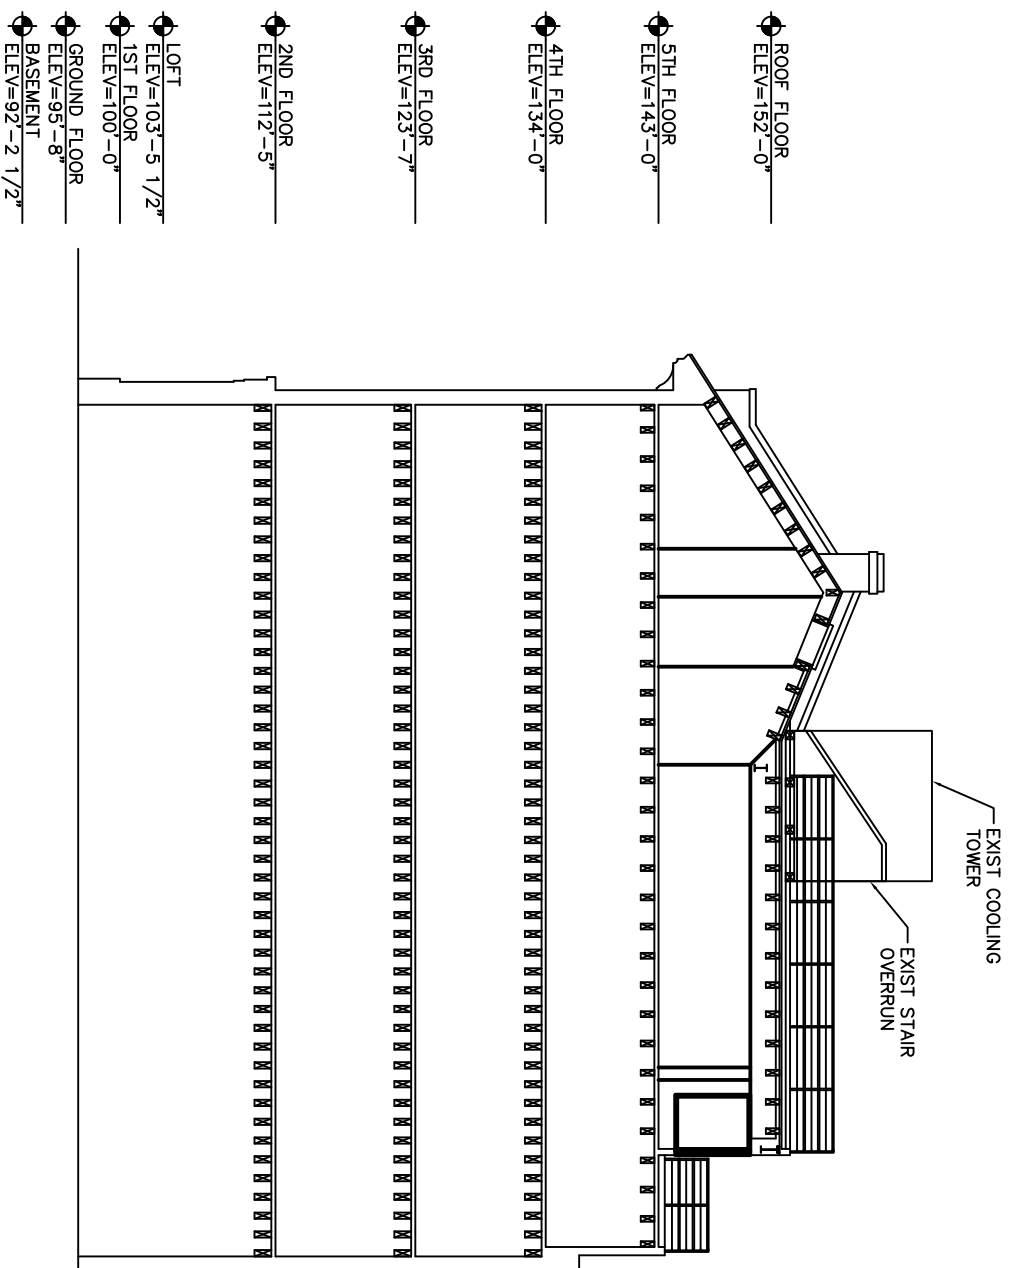

EXISTING BUILDING SECTION

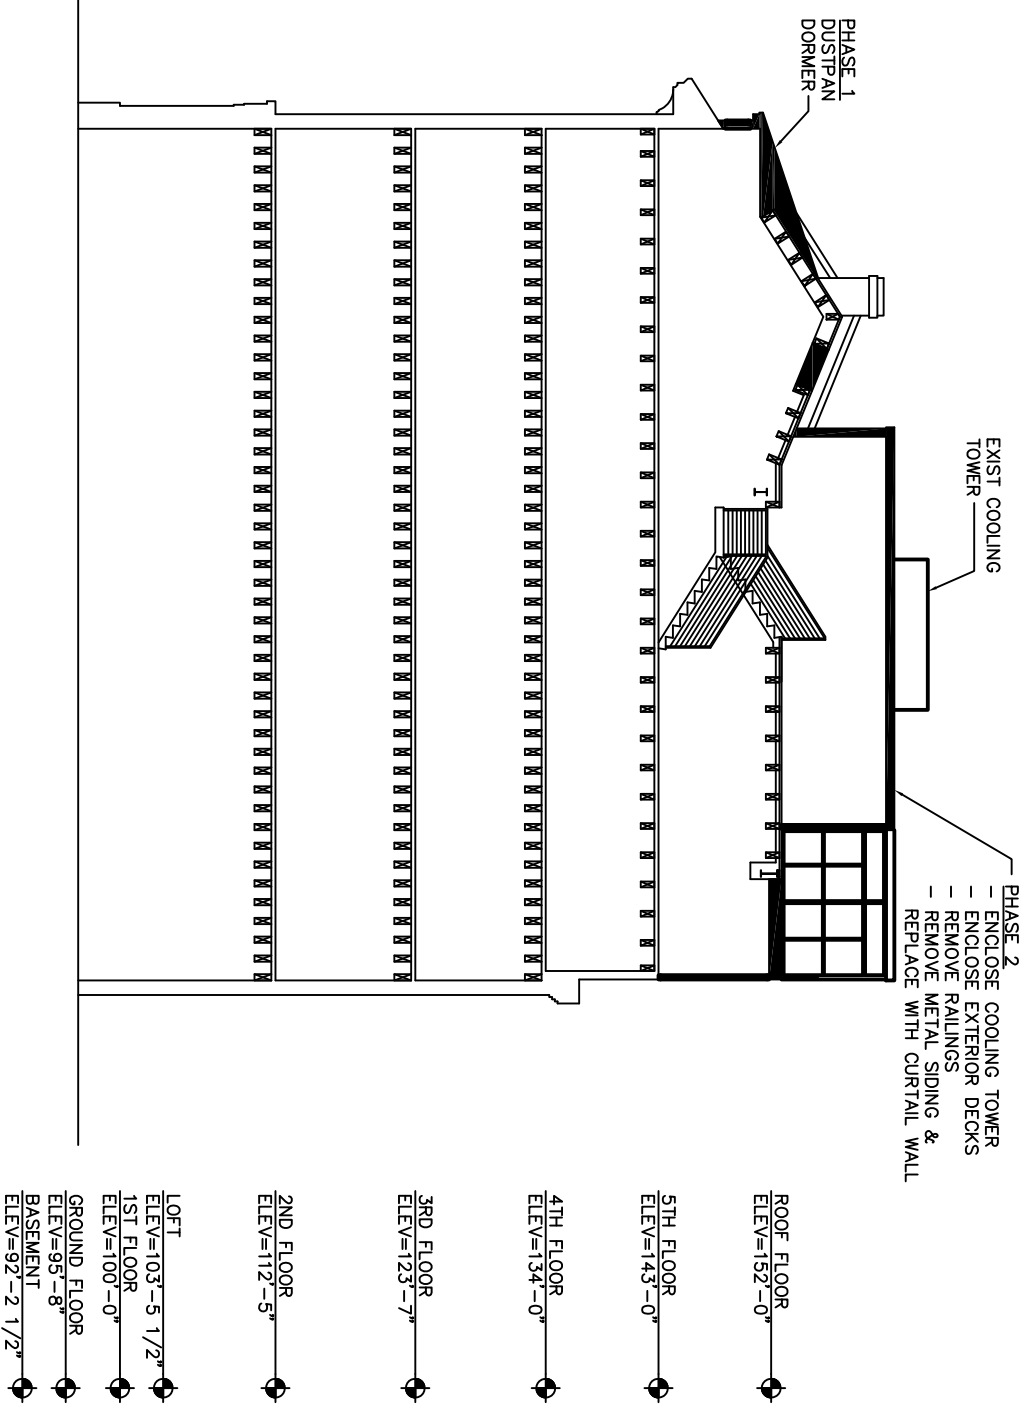

PROPOSED BUILDING SECTION

Carroll Block - Portland, Maine

Building Sections

January 27, 2016

OAK POINT ASSOCIATES

