


EXISTING 2ND FLOOR

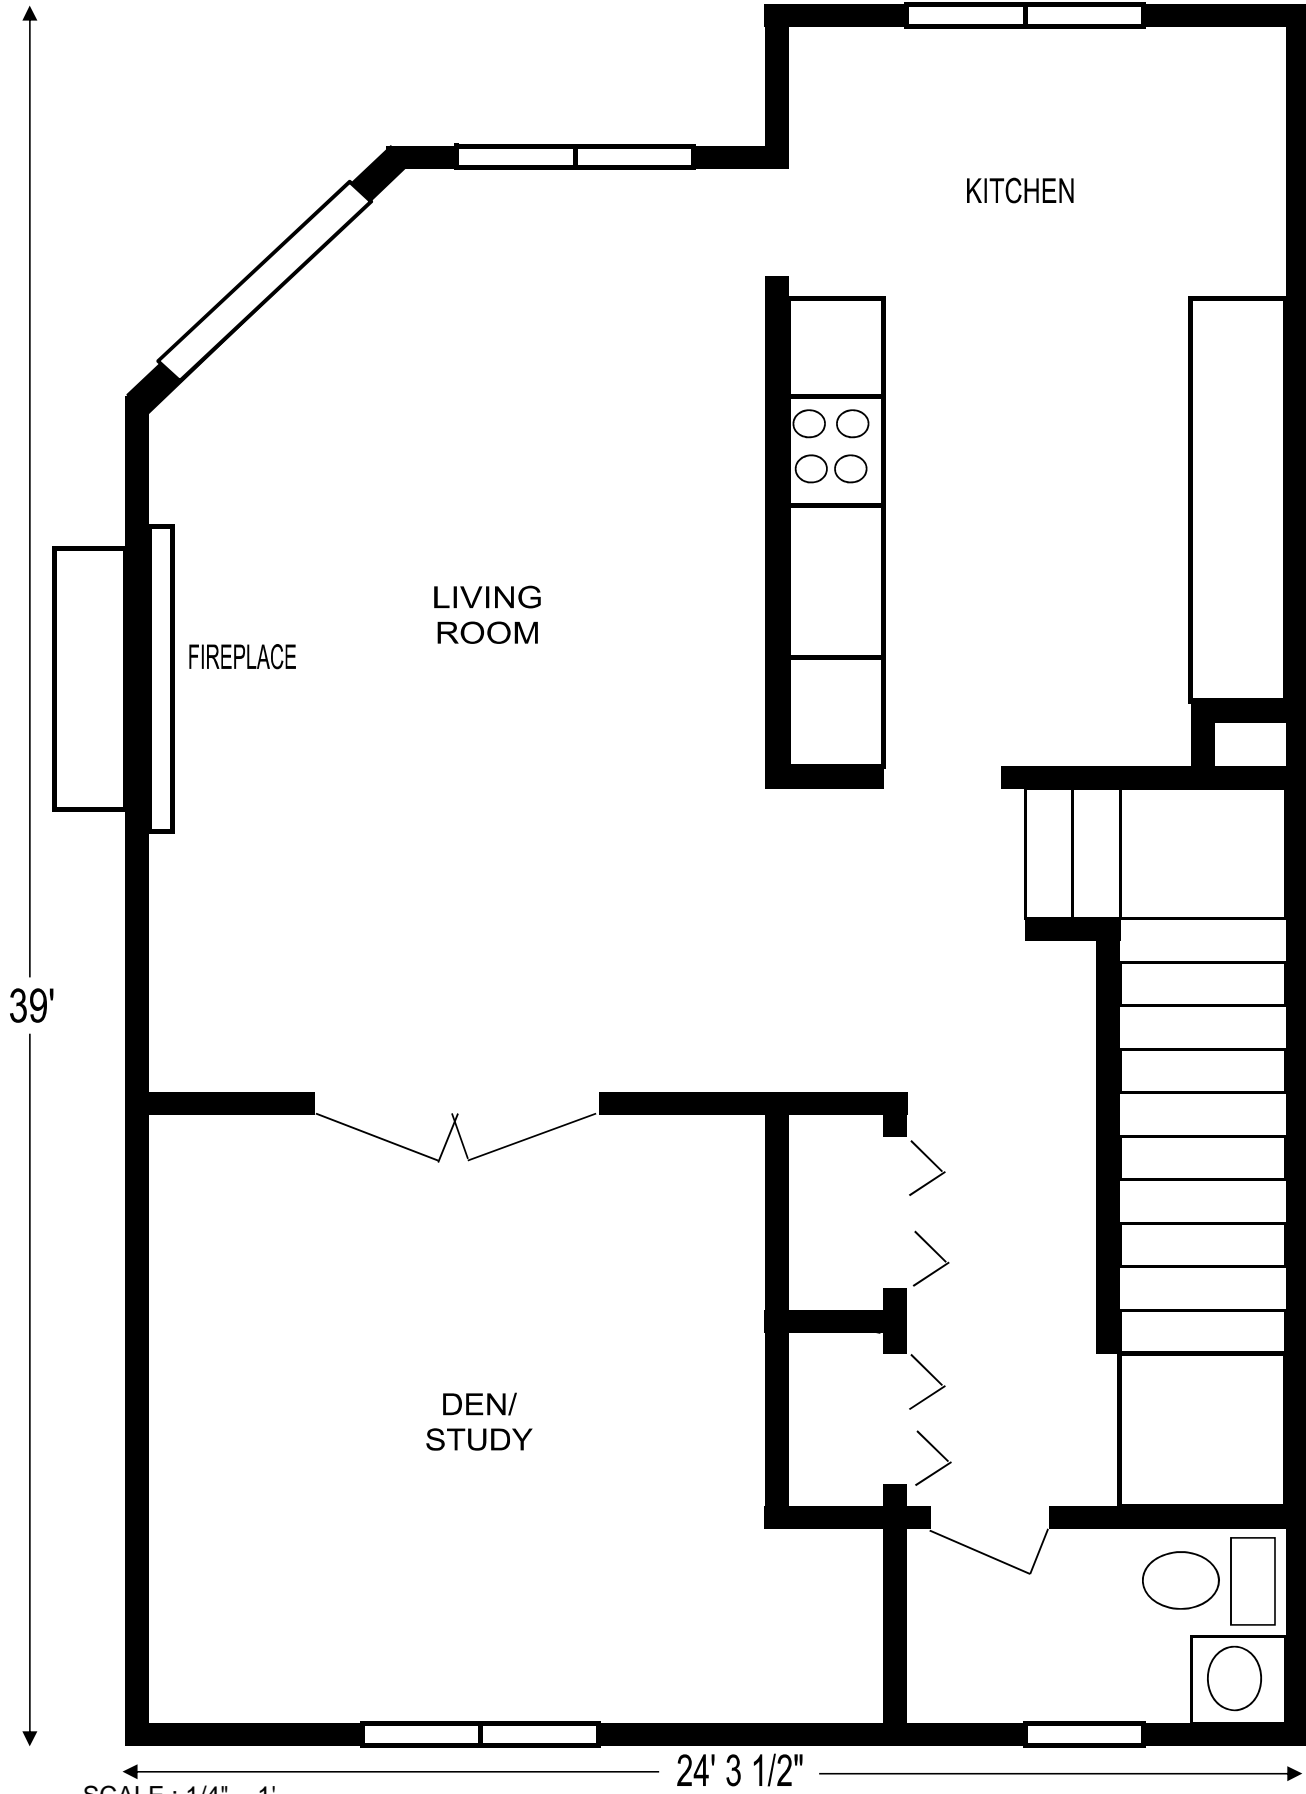

39'

FIREPLACE

LIVING ROOM

KITCHEN

DEN/
STUDY

SCALE : 1/4" = 1'

24' 3 1/2"