


REMODELED 2ND FLOOR

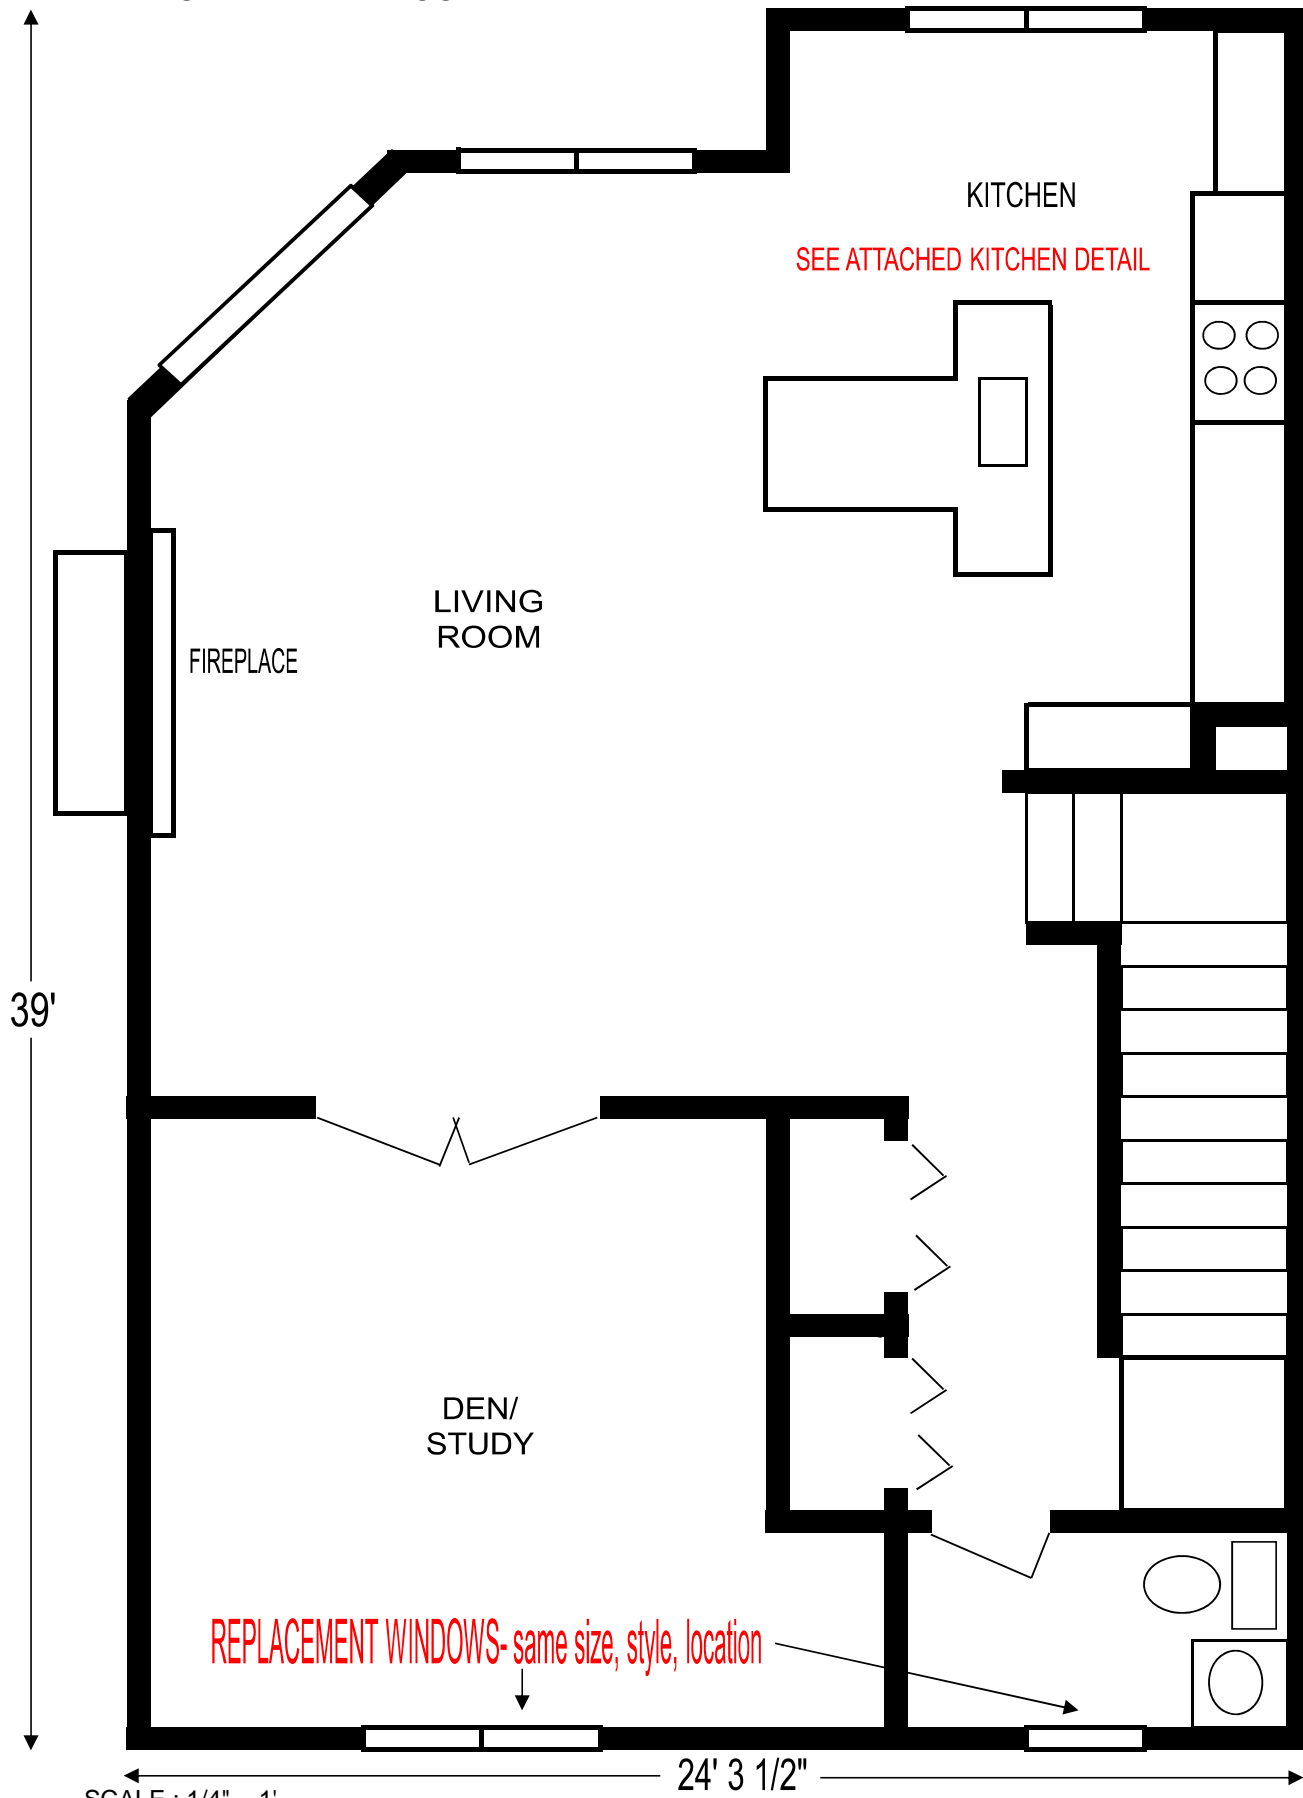

FIREPLACE

LIVING ROOM

KITCHEN

SEE ATTACHED KITCHEN DETAIL

DEN/
STUDY

REPLACEMENT WINDOWS- same size, style, location

39'

24' 3 1/2"

SCALE : 1/4" = 1'