


REMODELED 3RD FLOOR

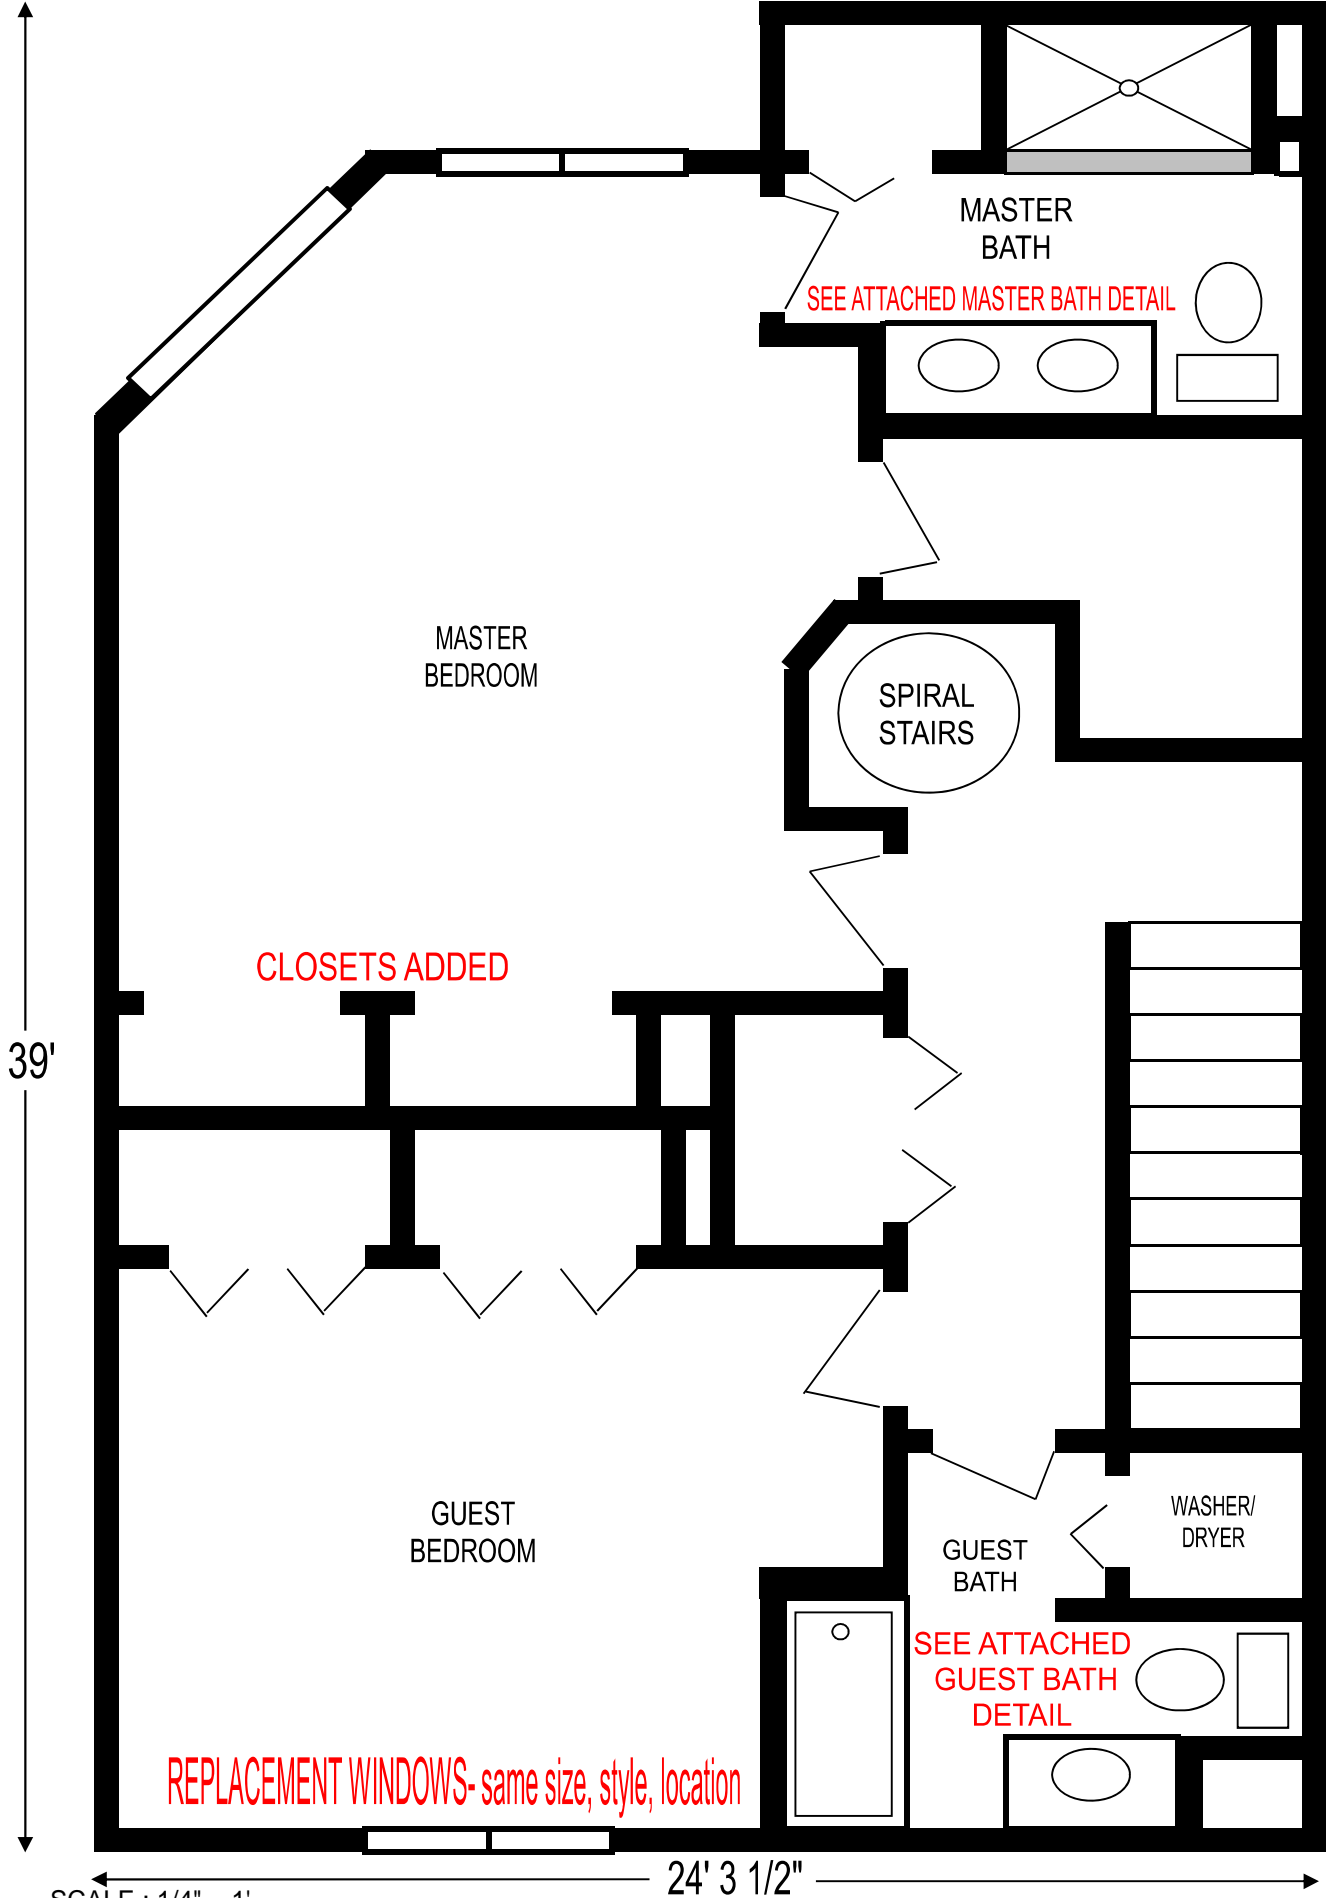

MASTER BATH
SEE ATTACHED MASTER BATH DETAIL

MASTER BEDROOM

SPIRAL STAIRS

CLOSETS ADDED

39'

GUEST BEDROOM

GUEST BATH

WASHER/ DRYER

SEE ATTACHED GUEST BATH DETAIL

REPLACEMENT WINDOWS- same size, style, location

SCALE : 1/4" = 1'

24' 3 1/2"